

BANK OF AMERICA - WESTON
PROJECT #4326

458 BOSTON POST RD
WESTON, MA 02493

ARCHITECT: INTERIOR ARCHIETCTS
INTERNATIONAL PLACE, 100 OLIVER ST. SUITE 210

BOSTON, MA 02110
TEL: 617.380.0777


CONTRACTOR: ELAINE CONSTRUCTION COMPANY, INC.
90 WELLS AVENUE
NEWTON, MA 02459
TEL: 617.332.8400

DATE: 3-17-26

REVISION DATES:

CONTENTS:

SHT#	DESCRIPTION
0.00	COVER SHEET
1.01	KEY PLAN @ BASEMENT
1.02	KEY PLAN @ LEVEL 1
2.01	PLANS AND ELEVATIONS @ BREAK/WELLNESS & BEHIND CSR
2.02	PLANS AND ELEVATIONS @ STORAGE
2.03	PLANS AND ELEVATIONS @ CPN 1,2,3&4, BEHIND CSR, & CENTRAL ZONE
3.01	SECTIONS
3.02	SECTIONS

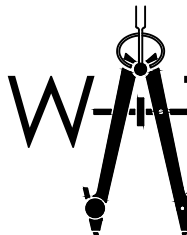

WATSON BROTHERS LLC

ARCHITECTURAL WOODWORKING

11 River Street, Suite 5 * Middleton * MA * 01949

Tel: (978) 774-7677- Fax: (978) 750-8219


Member of:




Watson Brothers, LLC submitted shop drawings cover only the scope of work that we have been contracted to do. Watson Brothers, LLC does not recommend the use of these drawings for final measurements as we do not take any responsibility for errors made based off of these drawings.

Watson Brothers, LLC will comply to all AWI (Edition-2) standards and expects both the General Contractor and Architect to use these standards in any dispute on the project. Once shop drawings and submittals are approved by the the Architect and General Contractor these drawings will take precedence over all other drawings and specifications. Any changes and/or additions made to these drawings must be in writing and may incur an additional cost.


AWI states that material must be stored, installed and maintained in areas with controlled environmental conditions. Relative humidity must be maintained between 25-55% during the project and after installation. Also, the relative humidity must remain within 10 degrees throughout the heating and cooling seasons. Failure to maintain these conditions can negatively affect the wood components of the project and would void any warranties implied or written.

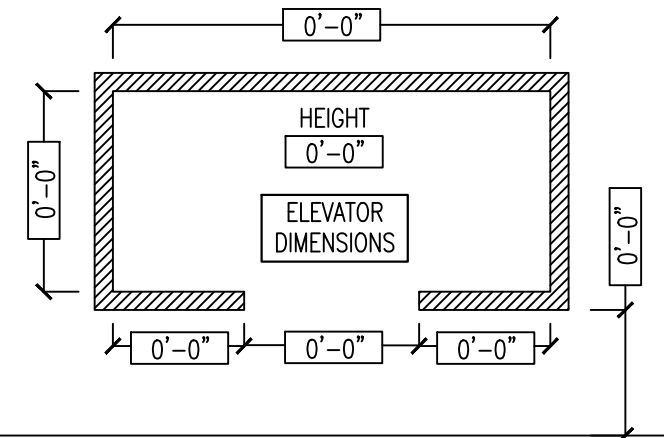

PROJECT: BOA – WESTON WESTON, MA 02493		
ARCHITECT: IA BOSTON, MA 02110		
CONTRACTOR: ELAINE CONSTR. NEWTON, MA 02459		
		
	03-17-26	SUBMITTAL
PROJECT #: 4326		SCALE:
CAD DWG FILE: 4326 BOA 3–17–26 S1.dwg		
DRAWN BY: AL		REVISED BY:
SHEET TITLE: COVER SHEET		
SHEET #: 0.00		

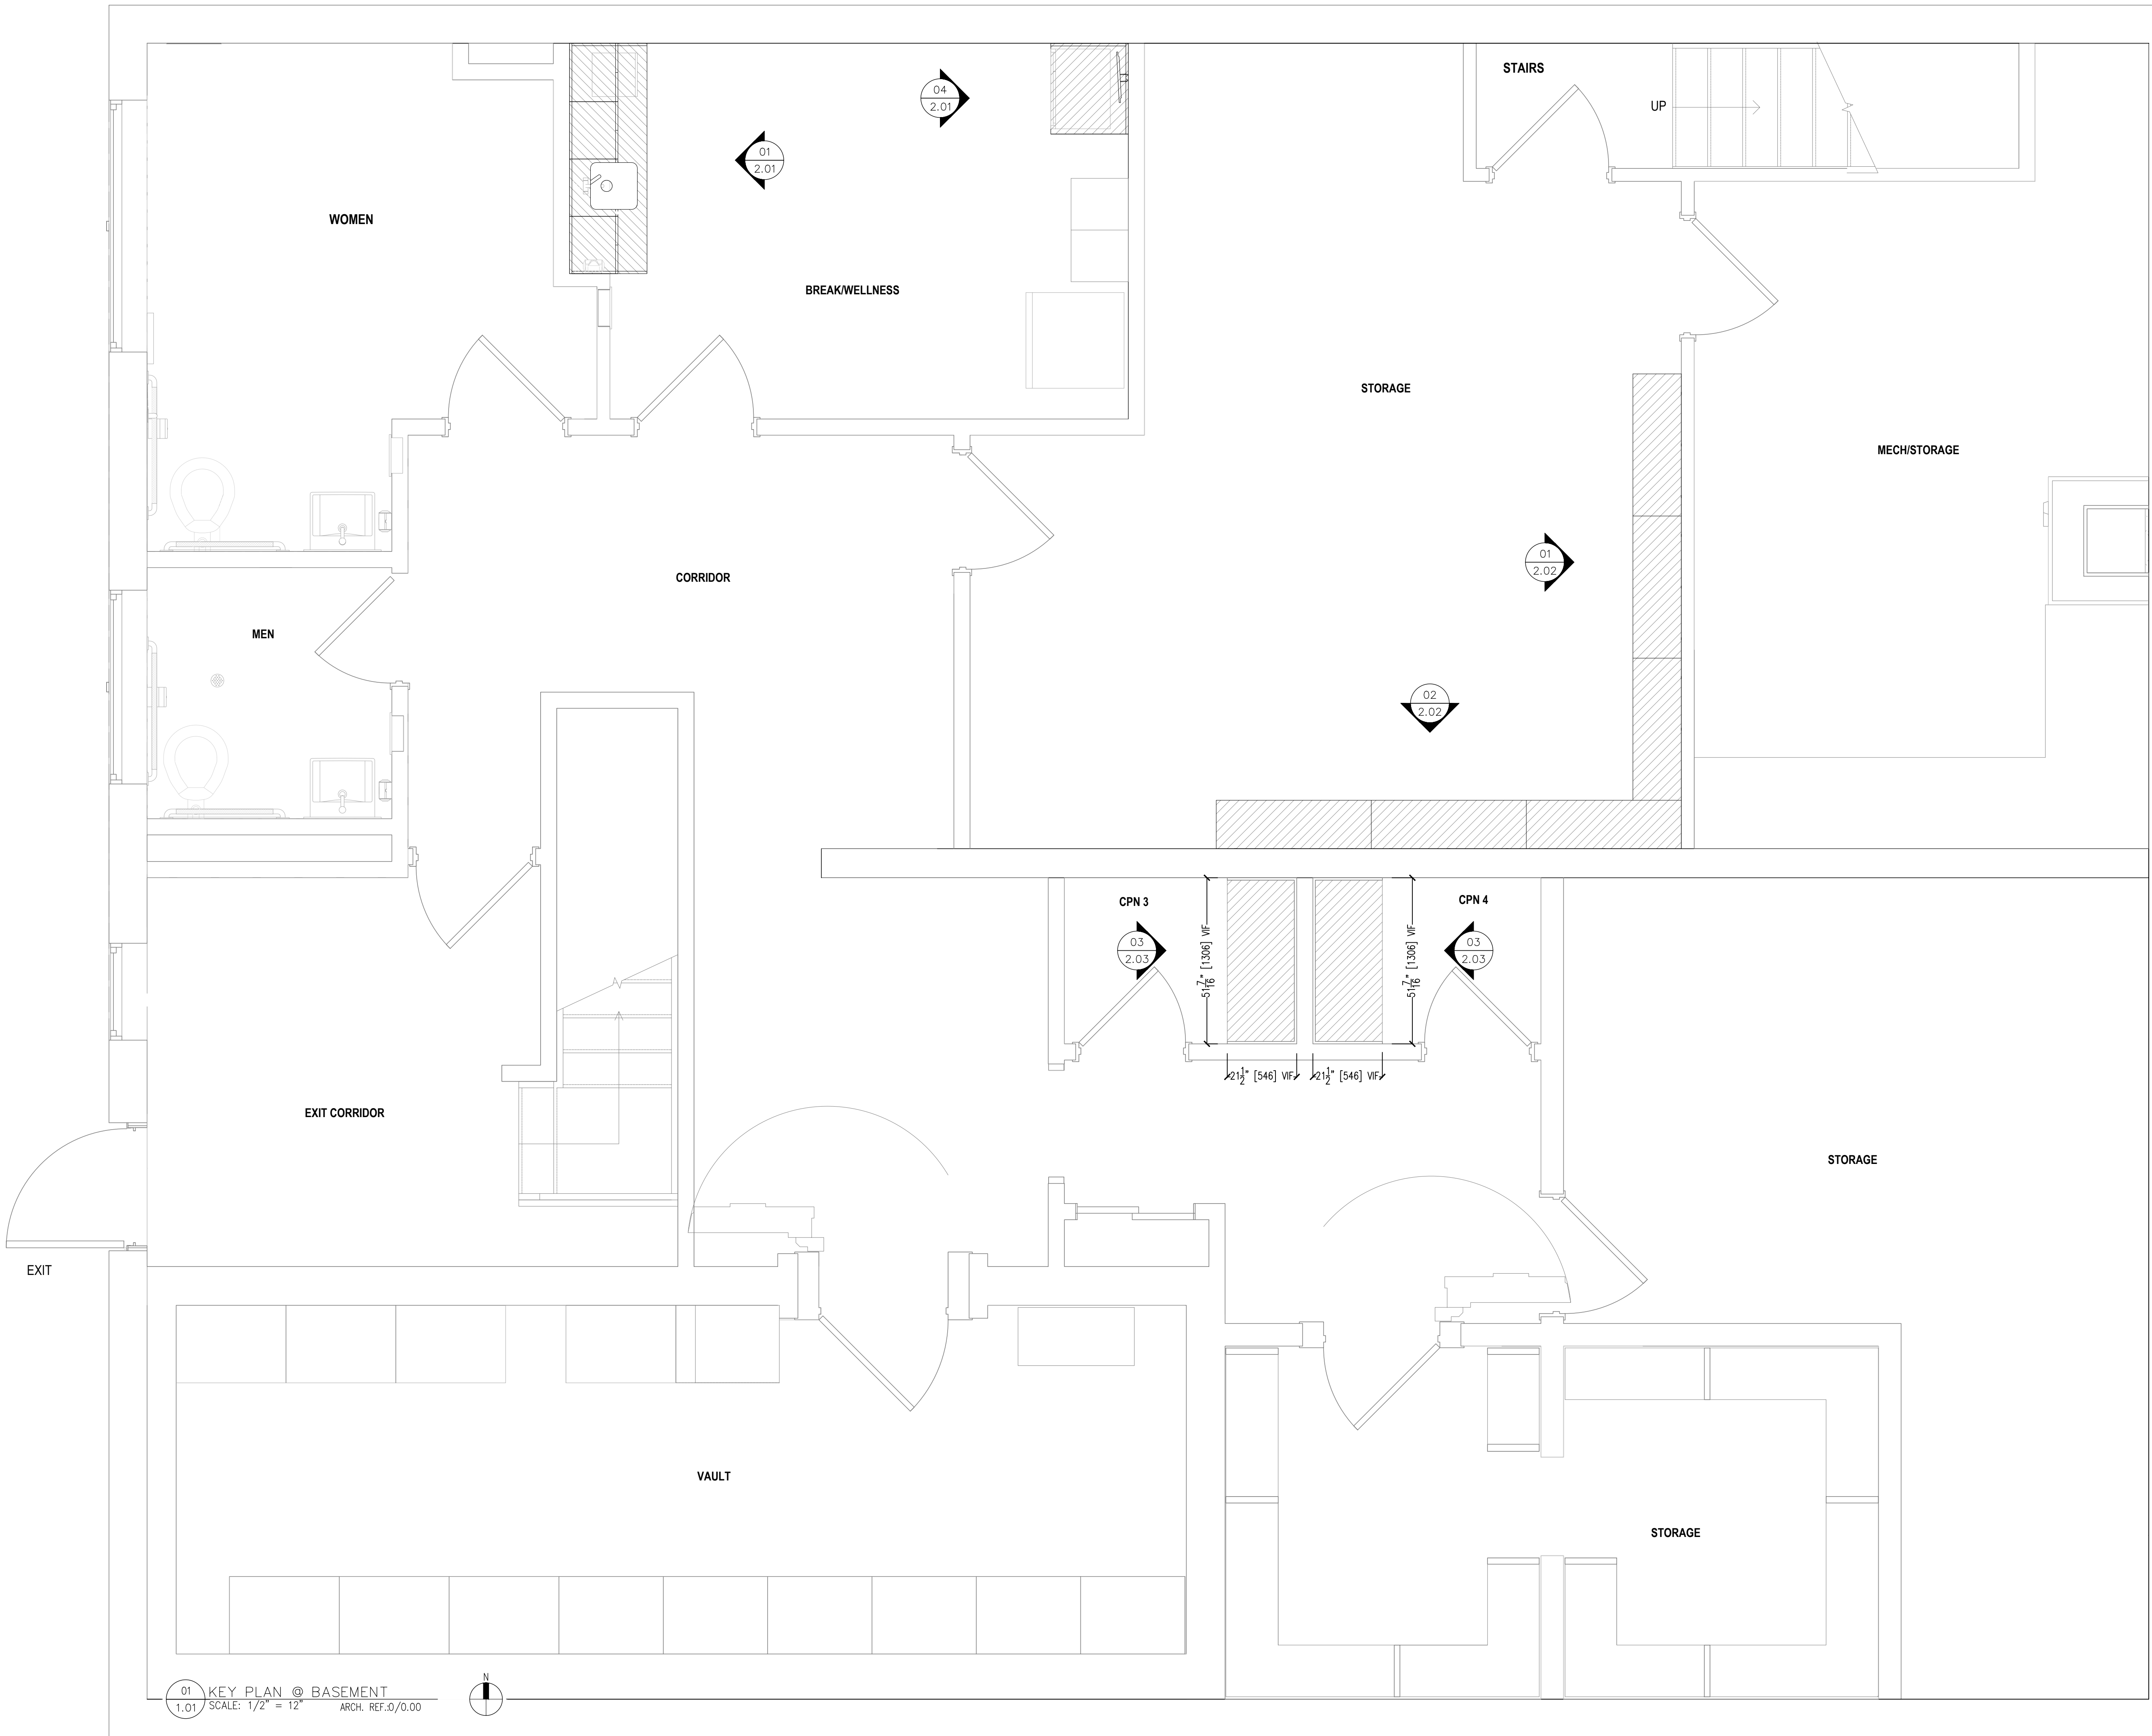

01 KEY PLAN @ BASEMENT
1.01 SCALE: 1/2" = 12' ARCH. REF. 0/0.00

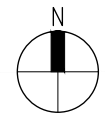

WATSON BROTHERS LLC

ARCHITECTURAL WOODWORKING

11 River Street, Suite 5 • Middleton • MA • 01949
Tel: (978) 774-7677 • Fax: (978) 750-8219

MATERIAL	DESCRIPTION
PL-07	PLASTIC LAMINATE - MATTE WILSONART: #D354 - DESIGNER WHITE
PL-18	PLASTIC LAMINATE - 350HW WILSONART: #A991 - PRESSED LINEN - M
PL-22	PLASTIC LAMINATE - HORIZONTAL GRAIN WILSONART: #B238K-05 - FAIRCHILD
PL-24	PLASTIC LAMINATE WILSONART: #15505-31 BLACK VELVET
ML-0W	WHITE MELAMINE
EB-0W	EDGE BAND 0.5MM THK PVC TO MATCH ML-0W
EB-07	EDGE BAND 0.5MM THK PVC TO MATCH PL-07
HD-01	CONCEALED HINGE - SOFT CLOSE BLUM: 110° HINGE PULL - 4" LG. (96MM)
HD-02	HAFELE: #116.07.628 - BRUSHED NICKEL
HD-03	SHELF SUPPORT "SPOON" TYPE HAFELE: #282.04.711 - BRUSHED NICKEL
HD-04	DRAWER SLIDE - SOFT CLOSE KV: #B450DM
HD-05	ADA MODESTY PANEL BRACKET EZKICK: WHITE
HD-06	SUPPORT BRACKET - SURFACE MOUNT RAKKS: #EH-1818
HD-07	SUPPORT ANGLE - MILL FINISH 1-1/4" X 1-1/4" ALUMINUM
HD-08	ADJUSTABLE SHELF STANDARD KV: #82BP
HD-09	ADJUSTABLE SHELF BRACKET KV: #182BP

PROJECT:
BOA - WESTON
WESTON, MA 02493
ARCHITECT:
IA
BOSTON, MA 02110
CONTRACTOR:
ELAINE CONSTR.
NEWTON, MA 02459

03-17-26 SUBMITTAL

PROJECT #:
4326

SCALE:

CAD DWG FILE:
4326 BOA 3-17-26 S1.dwg

DRAWN BY:
AL

REVISED BY:

SHEET TITLE:
KEY PLAN @ BASEMENT

SHEET #:

MATERIAL	DESCRIPTION
PL-07	PLASTIC LAMINATE - MATTE WILSONART: #D354 - DESIGNER WHITE
PL-18	PLASTIC LAMINATE - 350HW WILSONART: #A991 - PRESSED LINEN - M
PL-22	PLASTIC LAMINATE - HORIZONTAL GRAIN WILSONART: #B238K-05 - FAIRCHILD
PL-24	PLASTIC LAMINATE WILSONART: #15505-31 BLACK VELVET
ML-0W	WHITE MELAMINE
EB-0W	EDGE BAND 0.5MM THK PVC TO MATCH ML-0W
EB-07	EDGE BAND 0.5MM THK PVC TO MATCH PL-07
HD-01	CONCEALED HINGE - SOFT CLOSE BLUM - 110° HINGE
HD-02	HAFELE: #116.07.628 - BRUSHED NICKEL PULL - 4" LG. (96MM)
HD-03	SHELF SUPPORT "SPOON" TYPE HAFELE: #282.04.711 - BRUSHED NICKEL
HD-04	DRAWER SLIDE - SOFT CLOSE KV: #B450TM
HD-05	ADA MODESTY PANEL BRACKET EZKICK: WHITE
HD-06	SUPPORT BRACKET - SURFACE MOUNT RAKKS: #EH-1818
HD-07	SUPPORT ANGLE - MILL FINISH 1-1/4" X 1-1/4" ALUMINUM
HD-08	ADJUSTABLE SHELF STANDARD KV: #B2BP
HD-09	ADJUSTABLE SHELF BRACKET KV: #182BP

PROJECT:
BOA - WESTON
WESTON, MA 02493
ARCHITECT:
IA
BOSTON, MA 02110
CONTRACTOR:
ELAINE CONSTR.
NEWTON, MA 02459

△		
△		
△		
△		
△		
△	03-17-26	SUBMITTAL

PROJECT #:
4326

CAD DWG FILE:
4326 BOA 3-17-26 S1.dwg


DRAWN BY:
AL

REVISD BY:


SHEET TITLE:
KEY PLAN @ LEVEL 1


SHEET #:

1.02

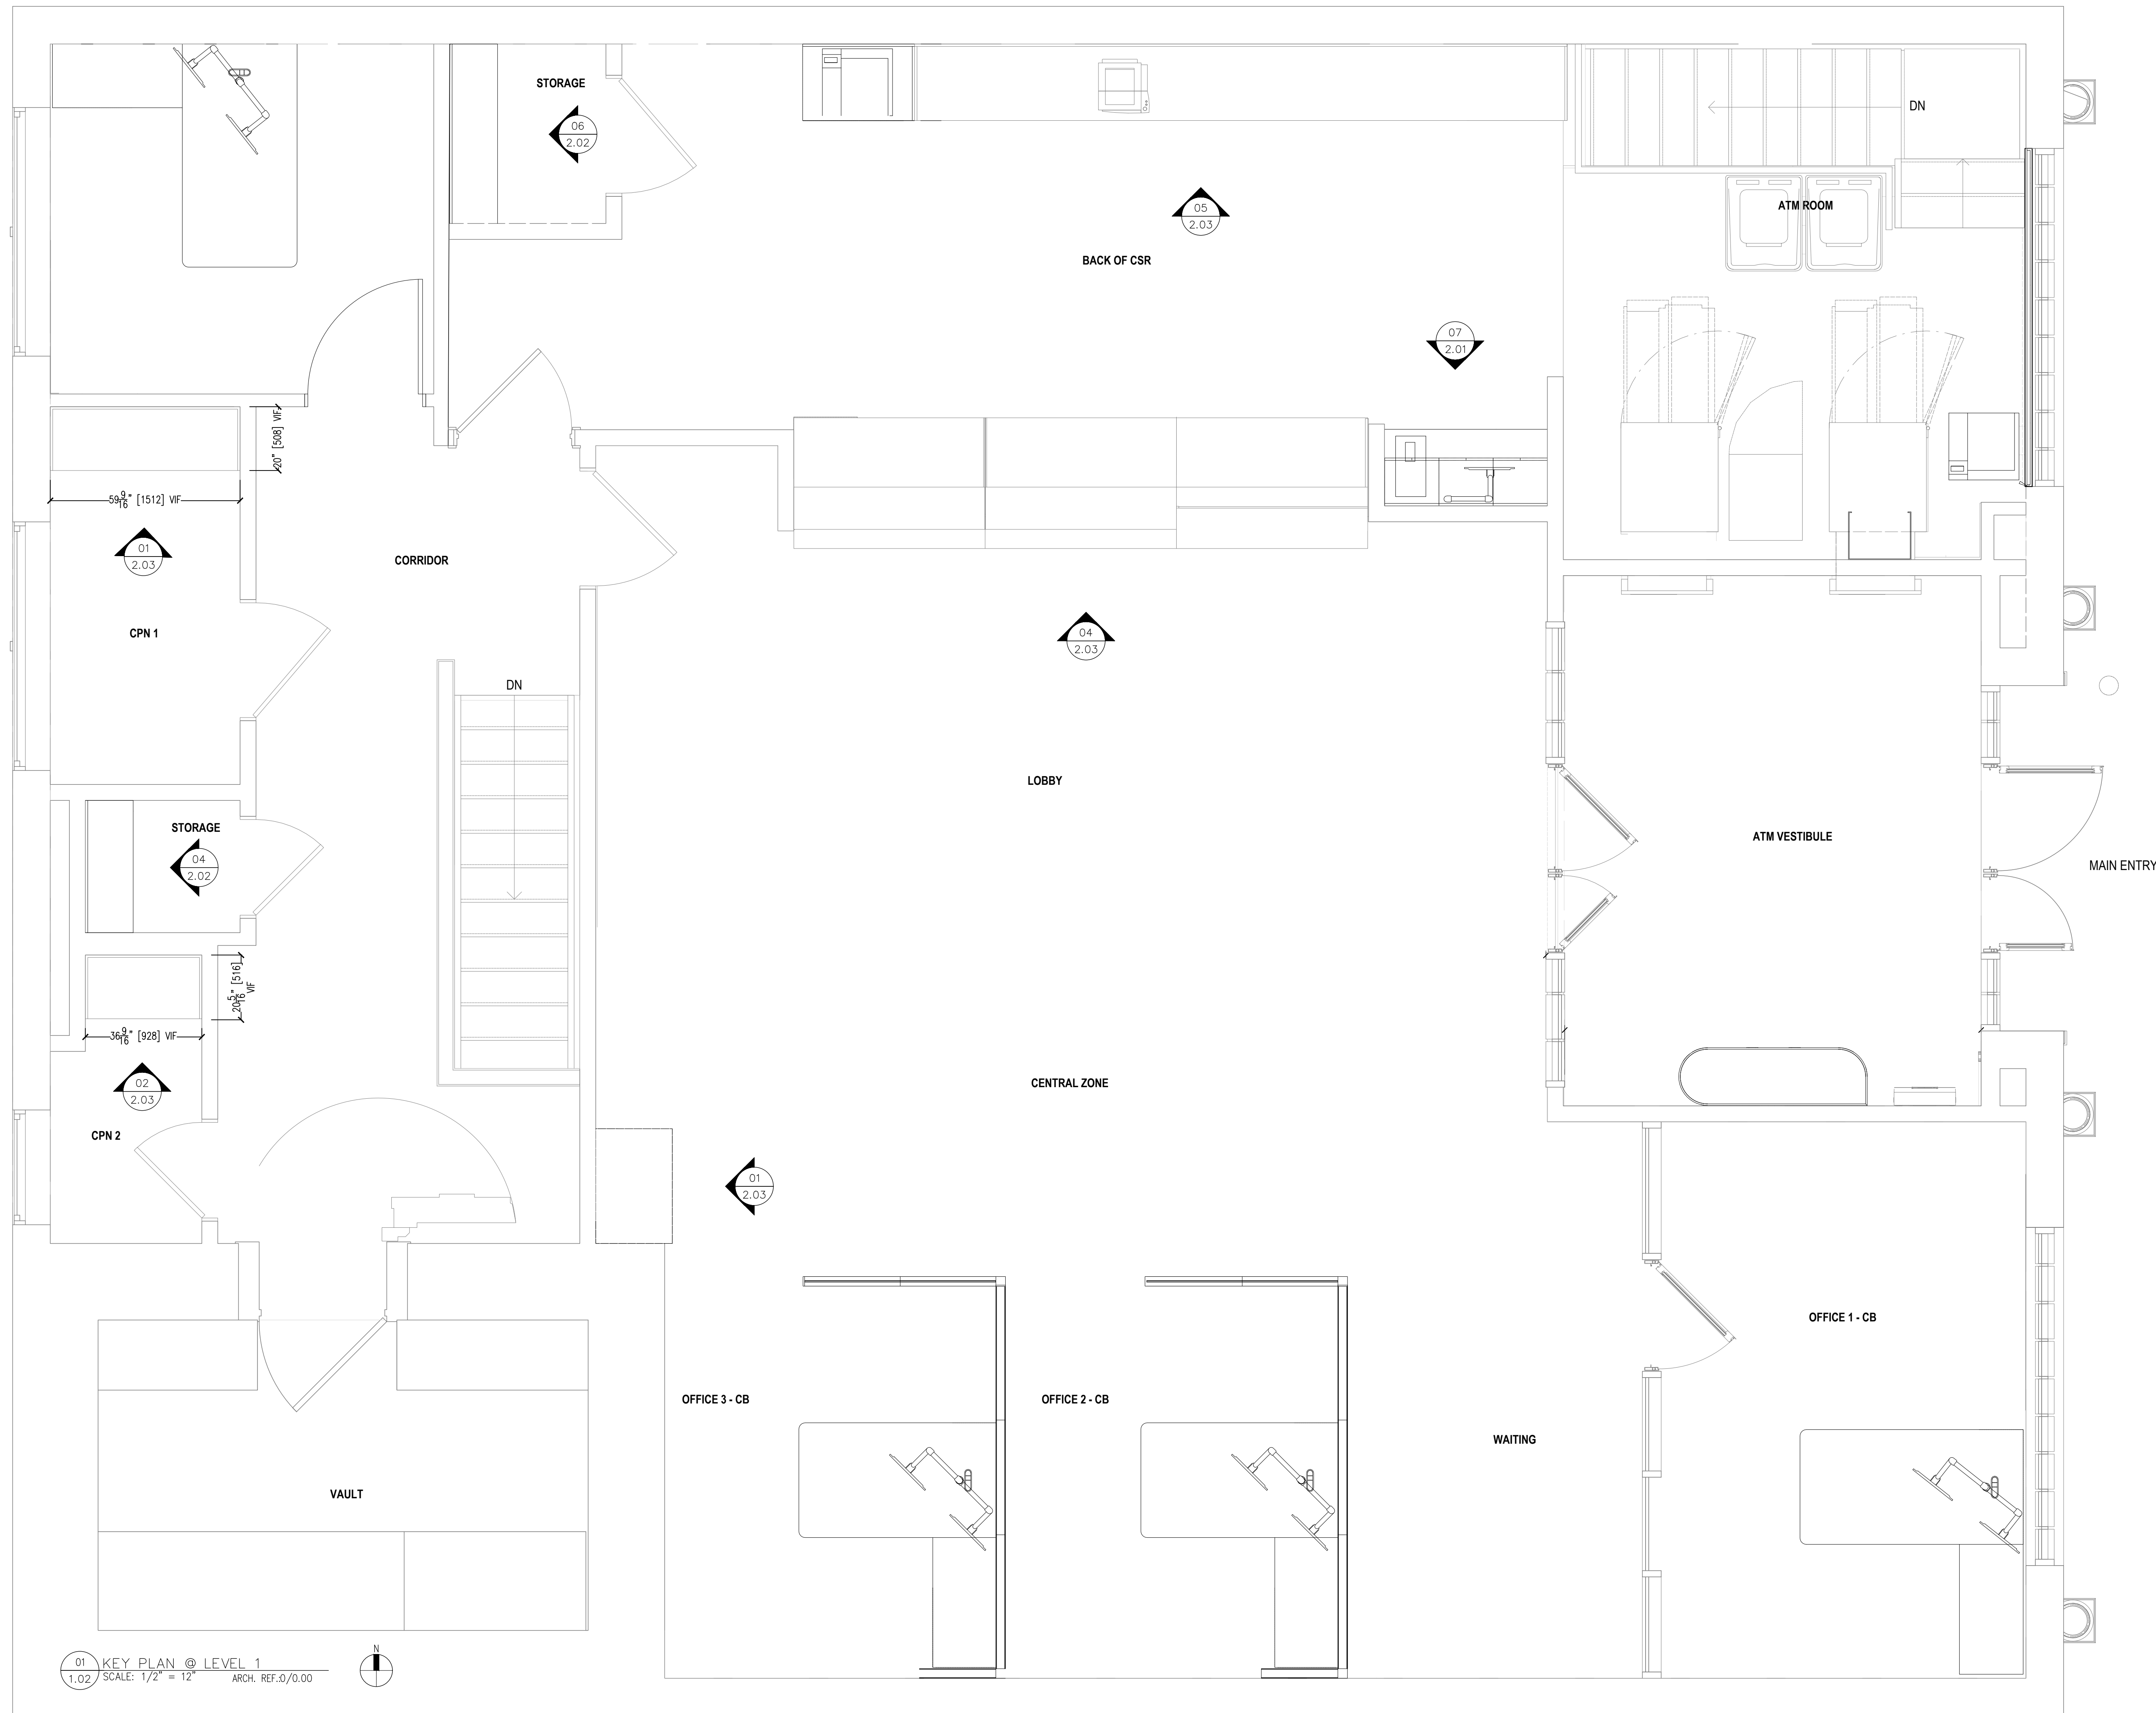


01 KEY PLAN @ LEVEL 1
1.02 / SCALE: 1/2" = 12" ARCH. REF: 0/0.00

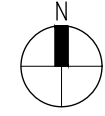


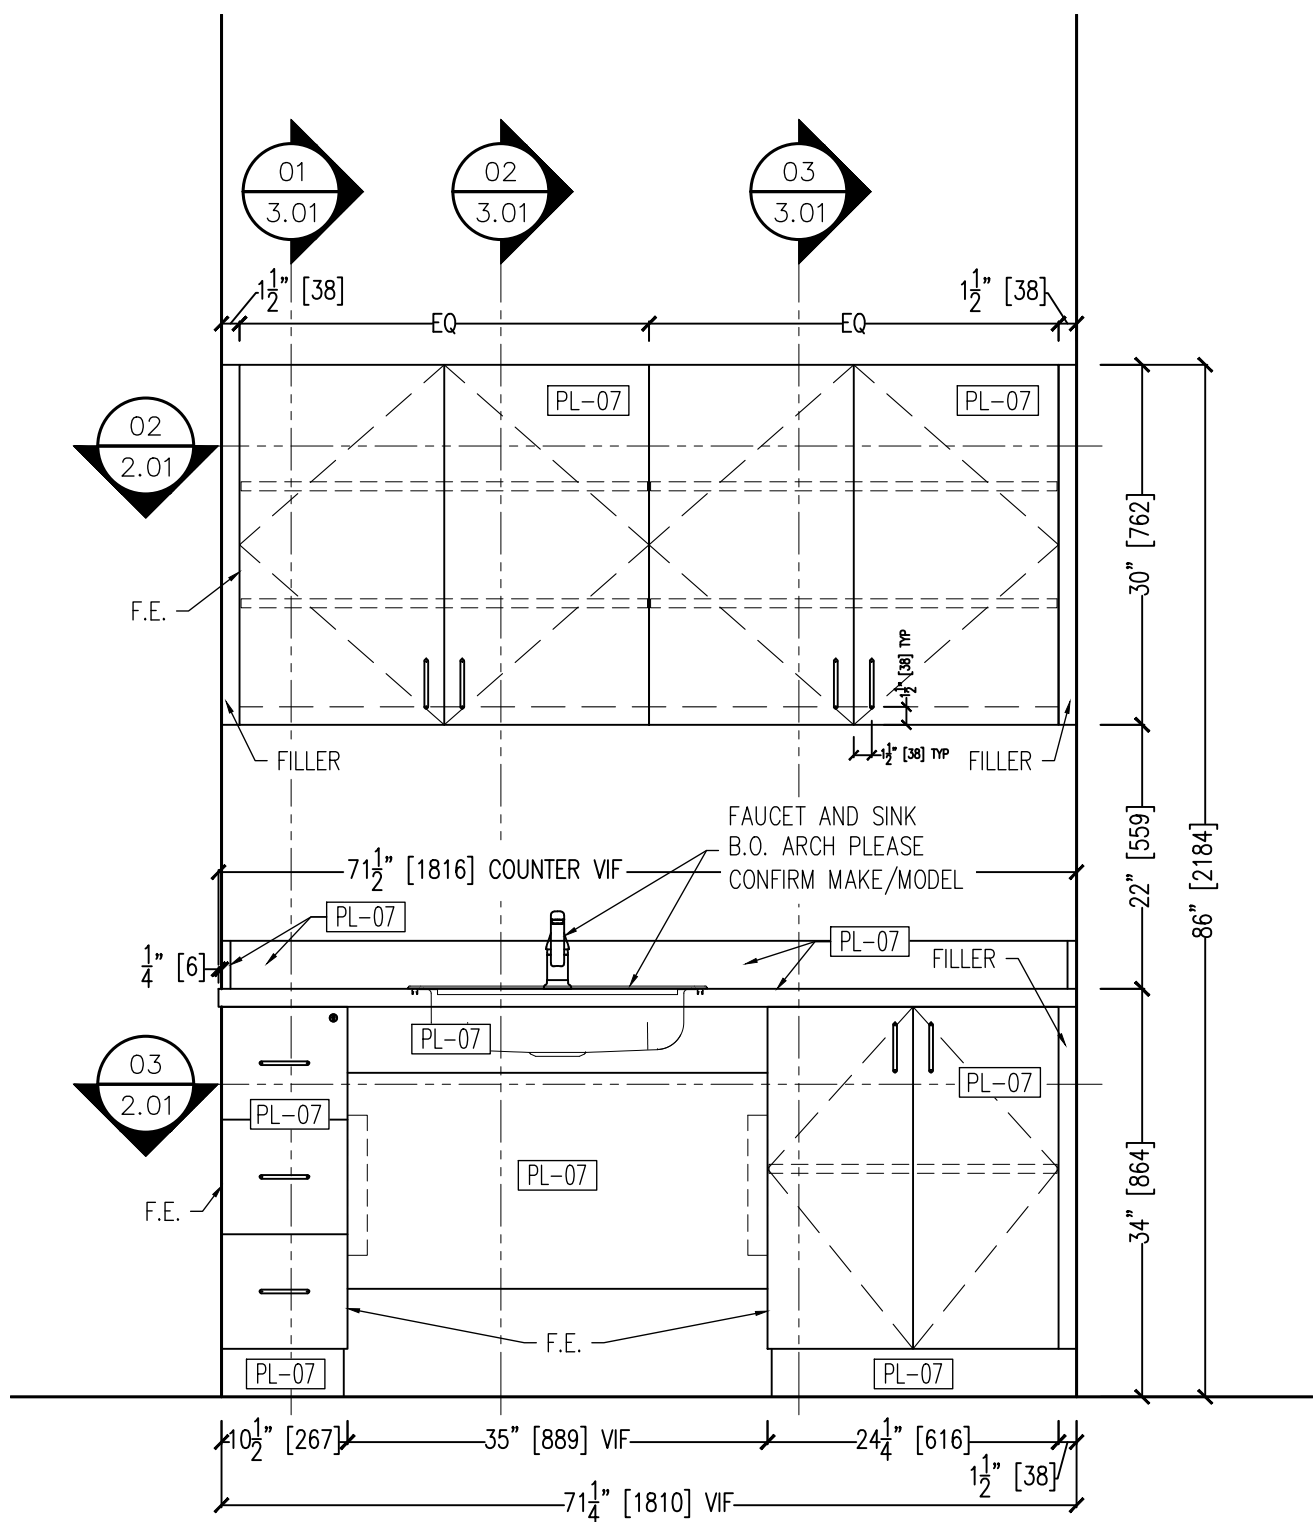


01 ELEVATION @ BREAK/Wellness
2.01 SCALE: 3/4" = 12" ARCH. REF.:13/8.02

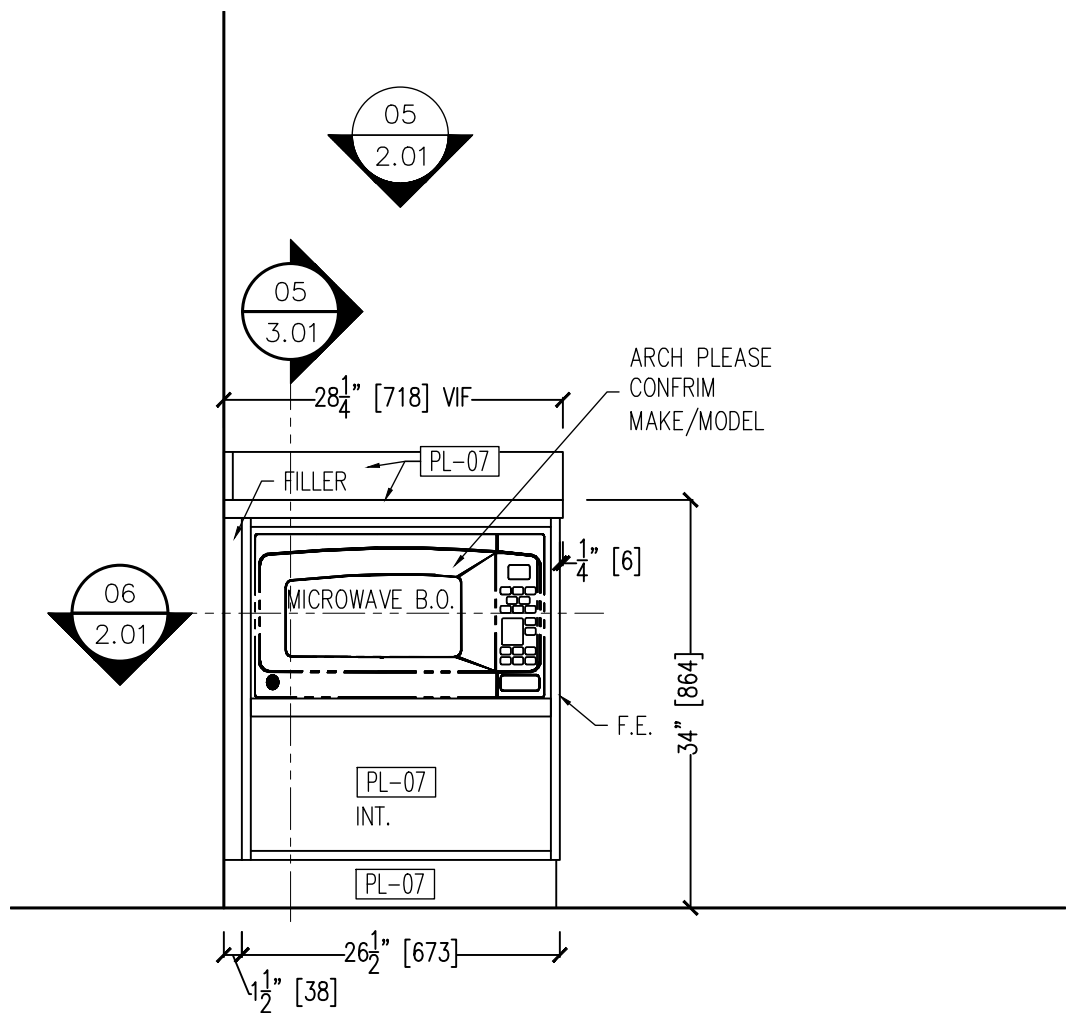


04 ELEVATION @ BREAK/Wellness
2.01 SCALE: 3/4" = 12" ARCH. REF.:14/8.02

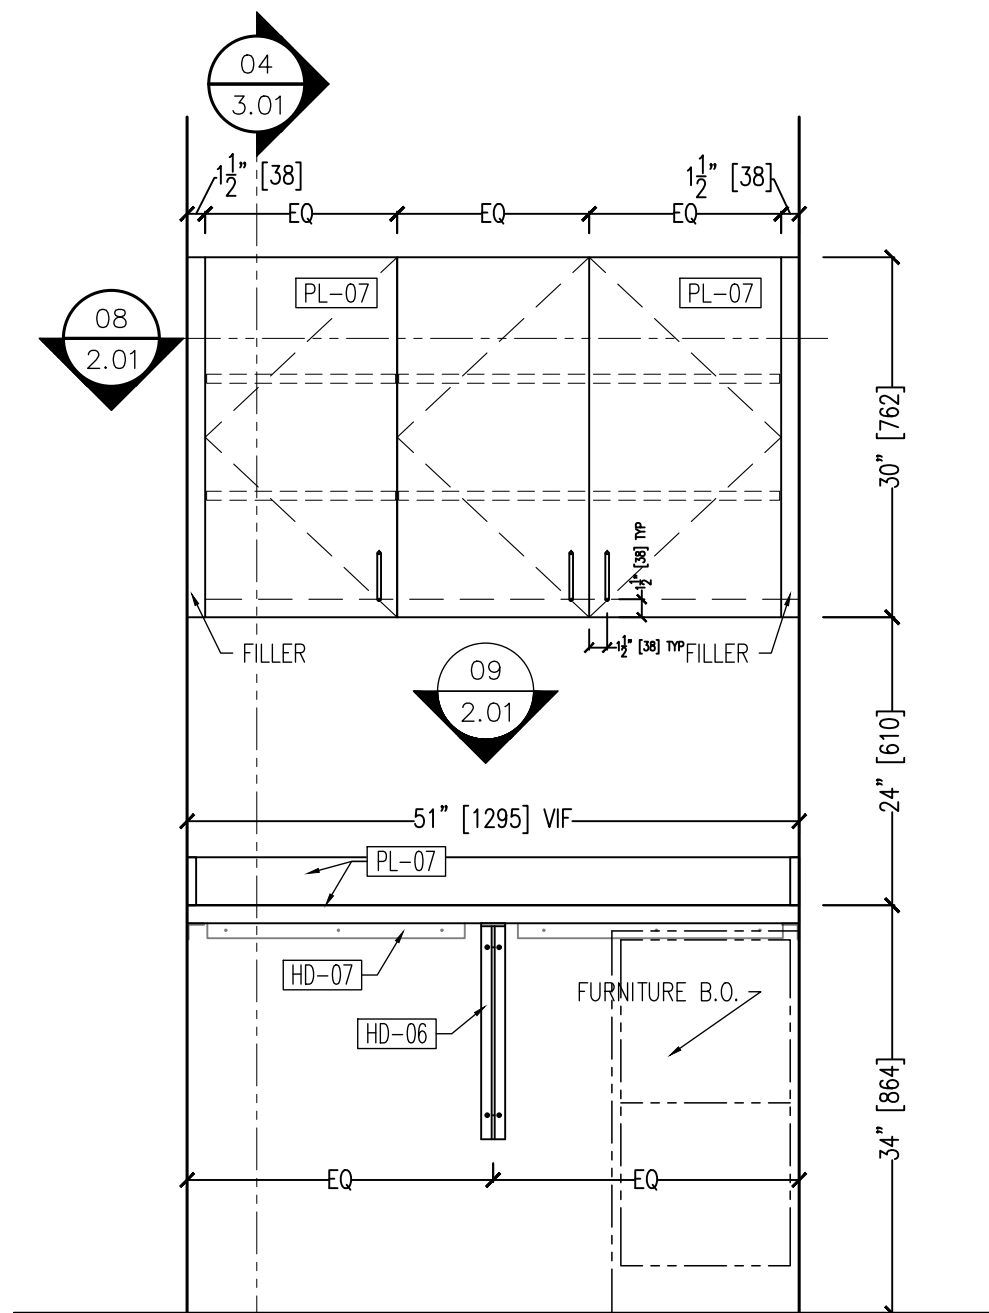


07 ELEVATION A BEHIND CSR
2.01 SCALE: 3/4" = 12" ARCH. REF.:0/0.00

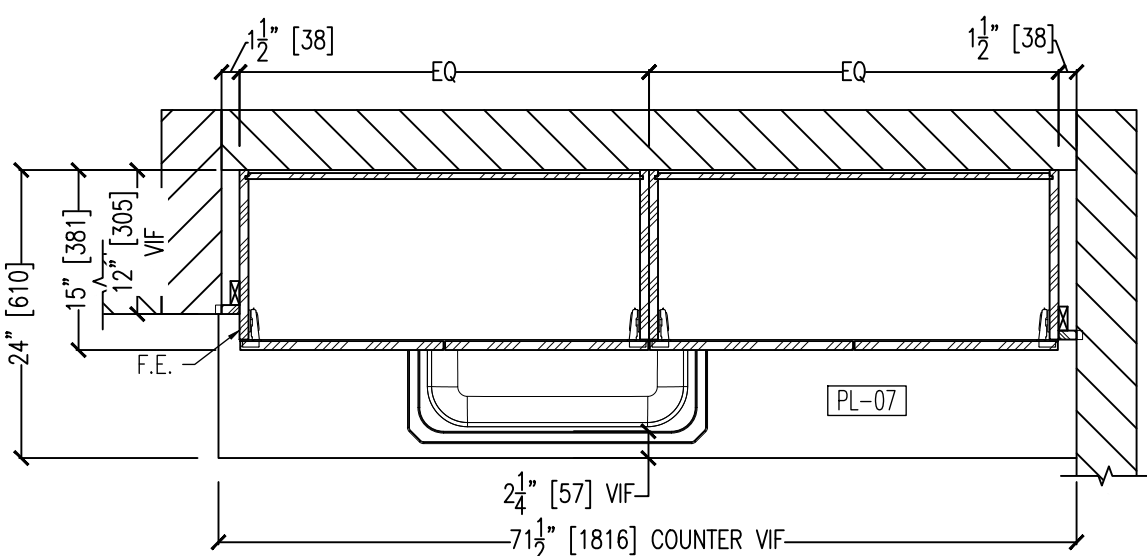


02 UPPER PLAN @ BREAK/Wellness
2.01 SCALE: 3/4" = 12" ARCH. REF.:0/0.00

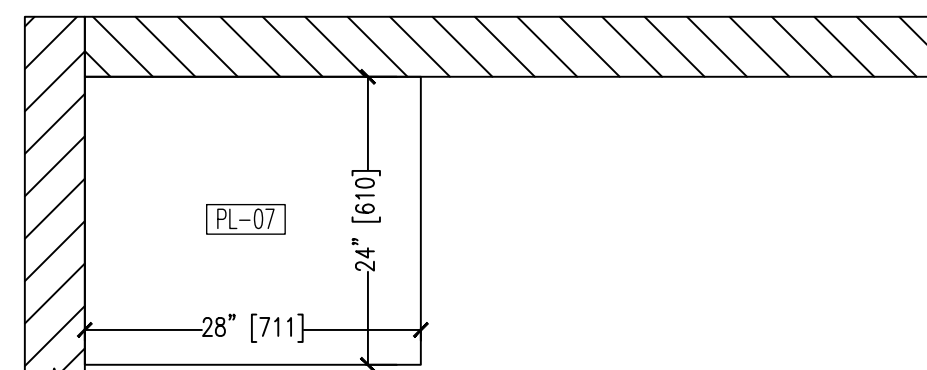


05 UPPER PLAN @ BREAK/Wellness
2.01 SCALE: 3/4" = 12" ARCH. REF.:0/0.00

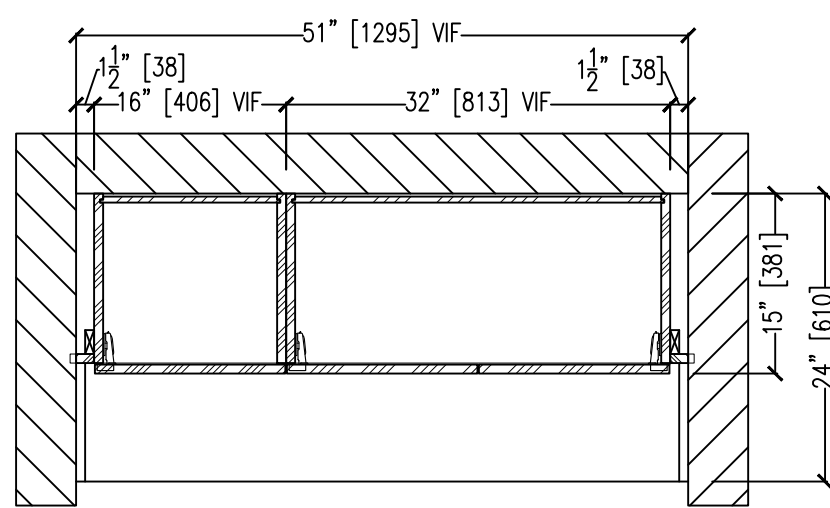


08 UPPER PLAN BEHIND CSR
2.01 SCALE: 3/4" = 12" ARCH. REF.:0/0.00

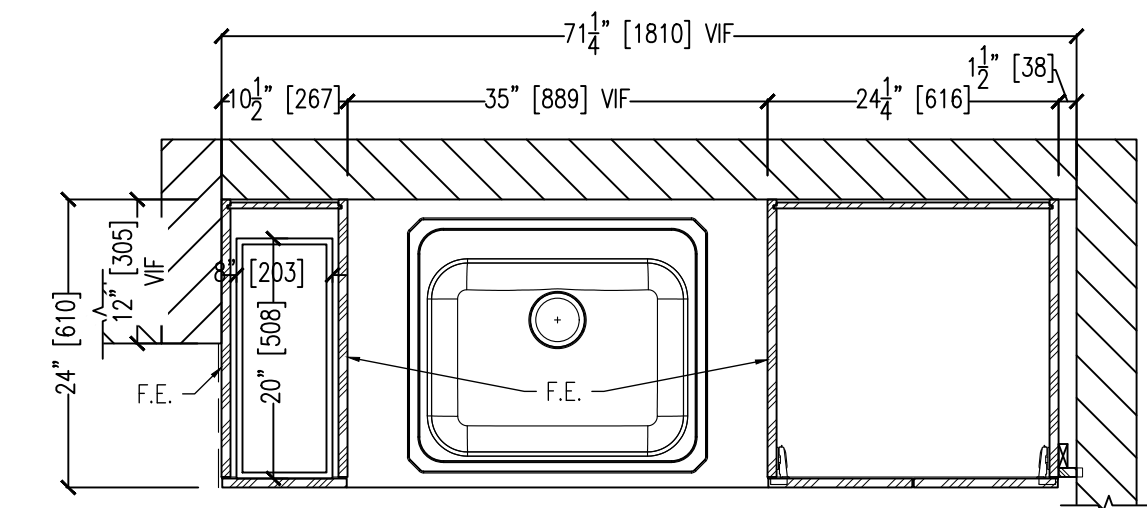

03 LOWER PLAN @ BREAK/Wellness
2.01 SCALE: 3/4" = 12" ARCH. REF.:0/0.00

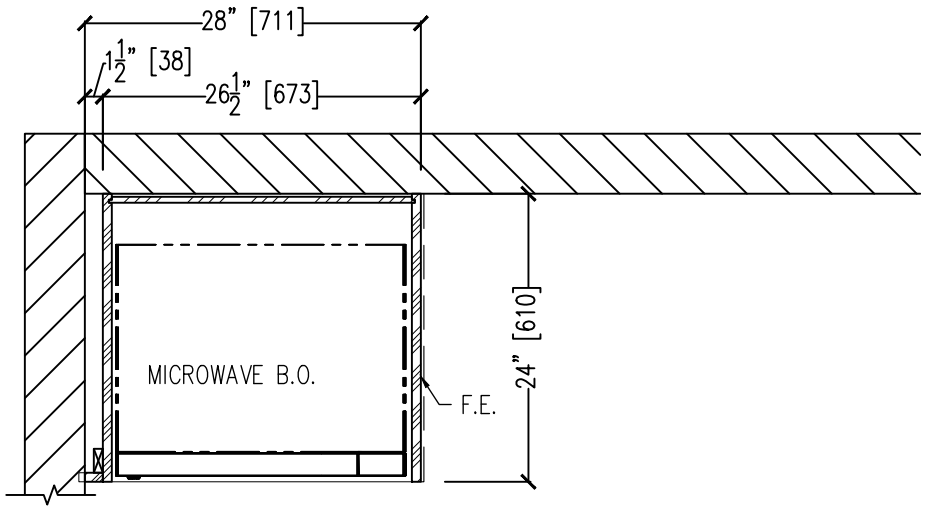

06 LOWER PLAN @ BREAK/Wellness
2.01 SCALE: 3/4" = 12" ARCH. REF.:0/0.00

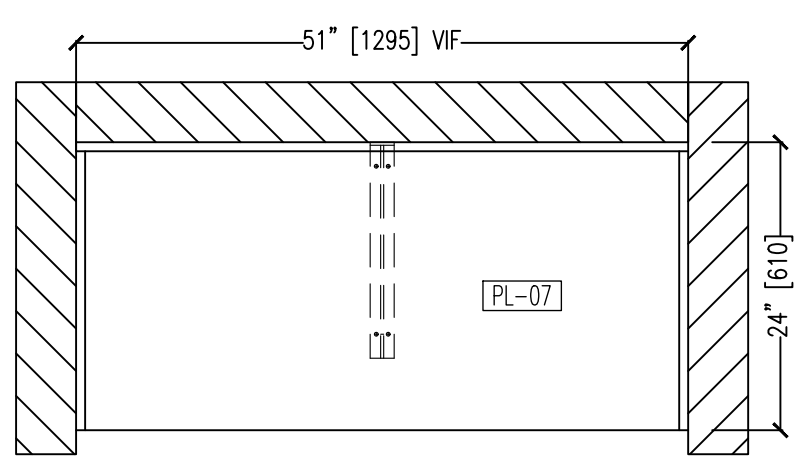

09 COUNTER PLAN BEHIND CSR
2.01 SCALE: 3/4" = 12" ARCH. REF.:0/0.00

MATERIAL	DESCRIPTION
PL-07	PLASTIC LAMINATE - MATTE WILSONART: #D354 - DESIGNER WHITE
PL-18	PLASTIC LAMINATE - 350HW WILSONART: #4991 - PRESSED LINEN - M
PL-22	PLASTIC LAMINATE - HORIZONTAL GRAIN WILSONART: #8238K-05 - FAIRCHILD
PL-24	PLASTIC LAMINATE WILSONART: #15505-31 BLACK VELVET
ML-OW	WHITE MELAMINE
EB-OW	EDGEBAND 0.5MM THK PVC TO MATCH ML-OW
EB-07	EDGEBAND 0.5MM THK PVC TO MATCH PL-07
HD-01	CONCEALED HINGE - SOFT CLOSE BLUM: 110° HINGE PULL - 4" LG. (96MM)
HD-02	HAFELE: #116.07.628 - BRUSHED NICKEL
HD-03	SHELF SUPPORT "SPOON" TYPE HAFELE: #282.04.711 - BRUSHED NICKEL
HD-04	DRAWER SLIDE - SOFT CLOSE KV: #8450FM
HD-05	ADA MODESTY PANEL BRACKET EZKICK: WHITE
HD-06	SUPPORT BRACKET - SURFACE MOUNT RAKKS: #EH-1818
HD-07	SUPPORT ANGLE - MILL FINISH 1-1/4" X 1-1/4" ALUMINUM
HD-08	ADJUSTABLE SHELF STANDARD KV: #82BP
HD-09	ADJUSTABLE SHELF BRACKET KV: #182BP

PROJECT:
BOA - WESTON
WESTON, MA 02493
ARCHITECT:
IA
BOSTON, MA 02110
CONTRACTOR:
ELAINE CONSTR.
NEWTON, MA 02459

△	
△	
△	
△	
△	
△	

03-17-26 SUBMITTAL

PROJECT #:
4326

SCALE:


CAD DWG FILE:
4326 BOA 3-17-26 S1.dwg

DRAWN BY:
AL


REVISED BY:

SHEET TITLE:
PLANS AND ELEVATIONS
@ BREAK/Wellness &
BEHIND CSR


SHEET #:

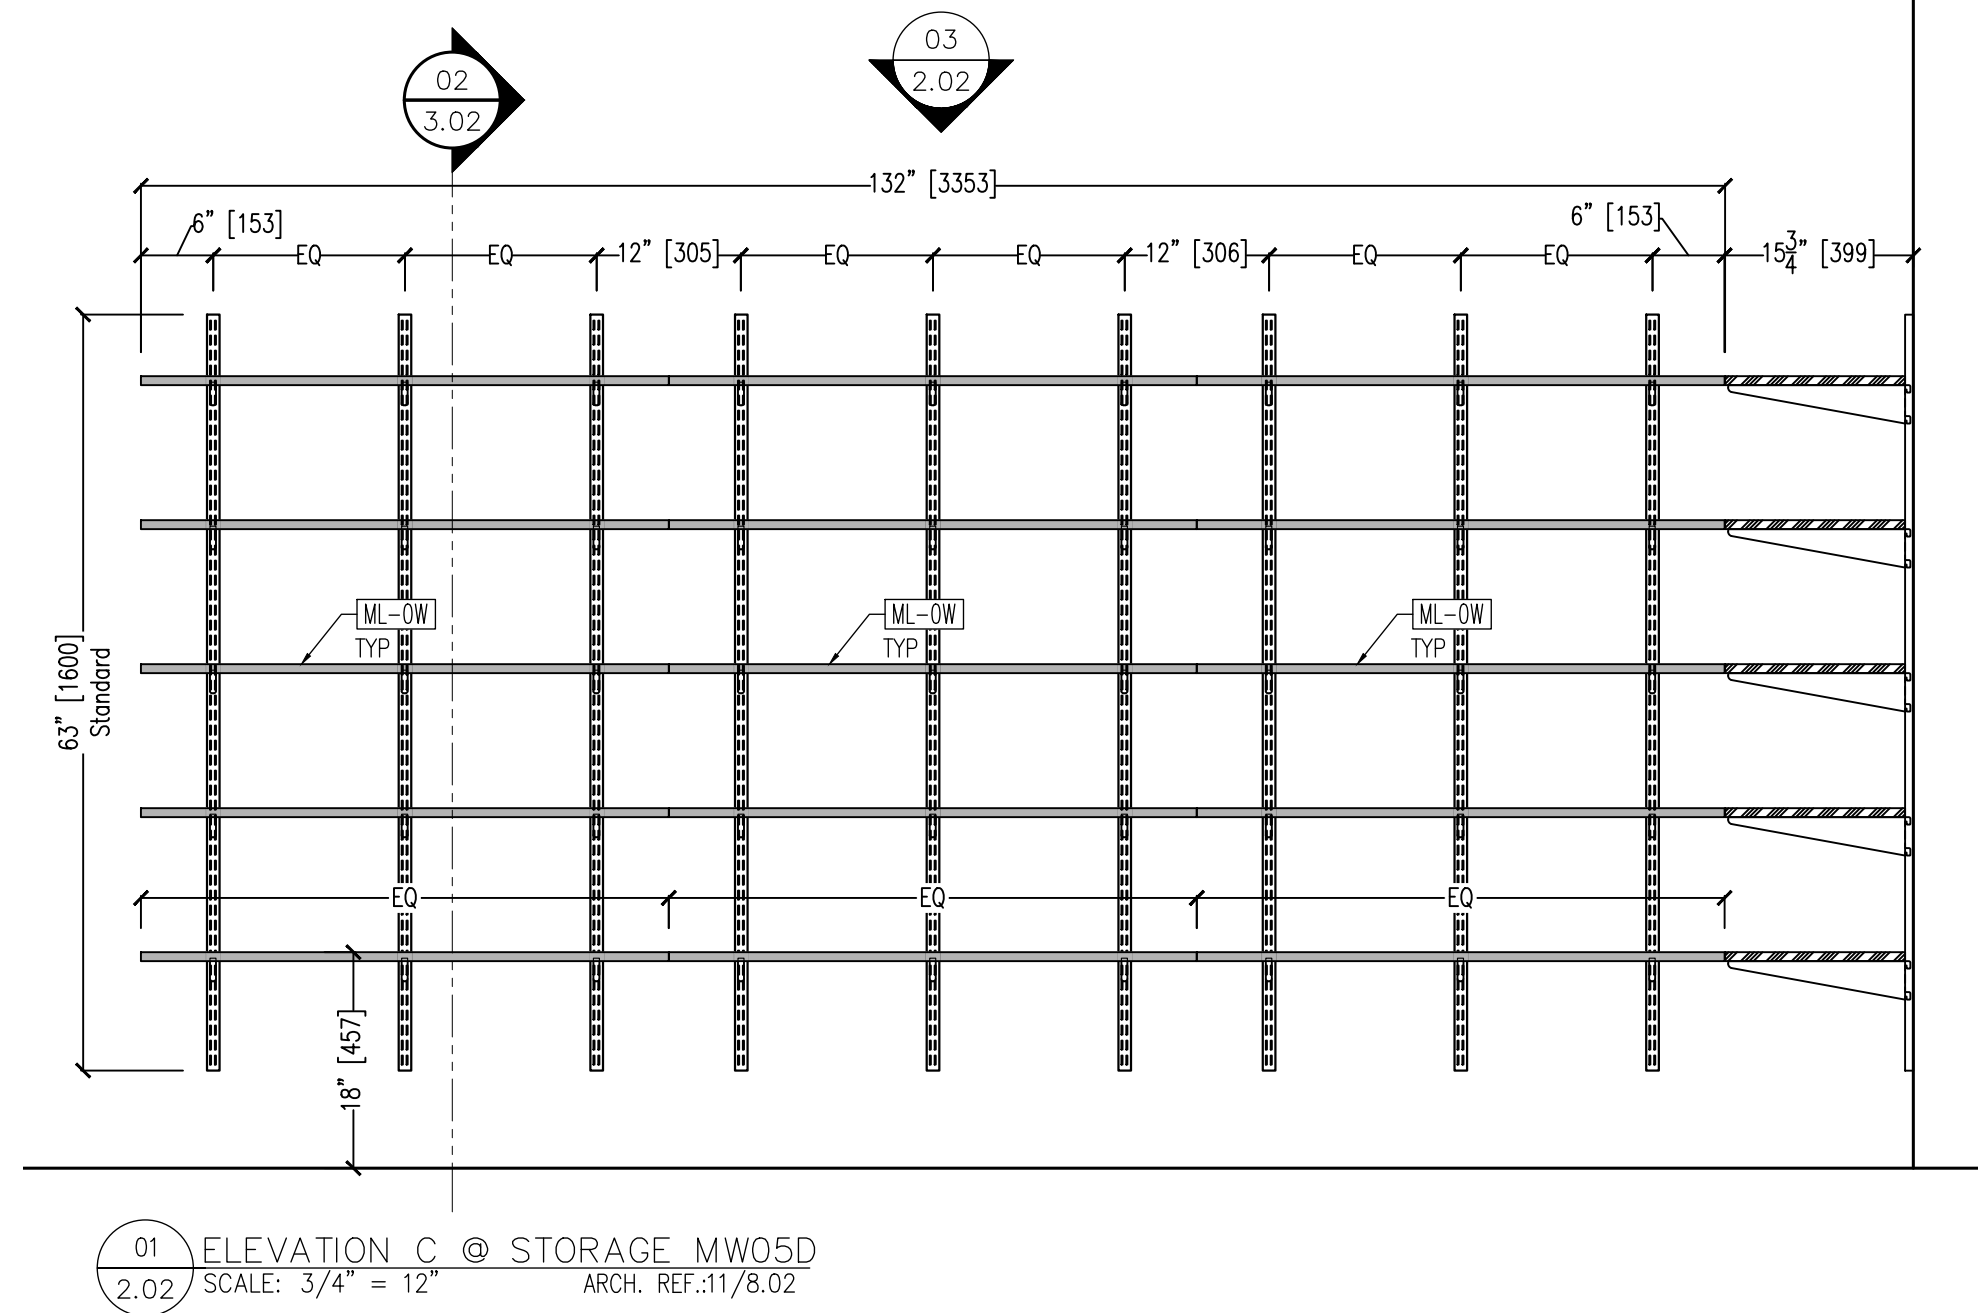


01 ELEVATION C @ STORAGE MW05D
2.02 SCALE: 3/4" = 12" ARCH. REF.:11/8.02

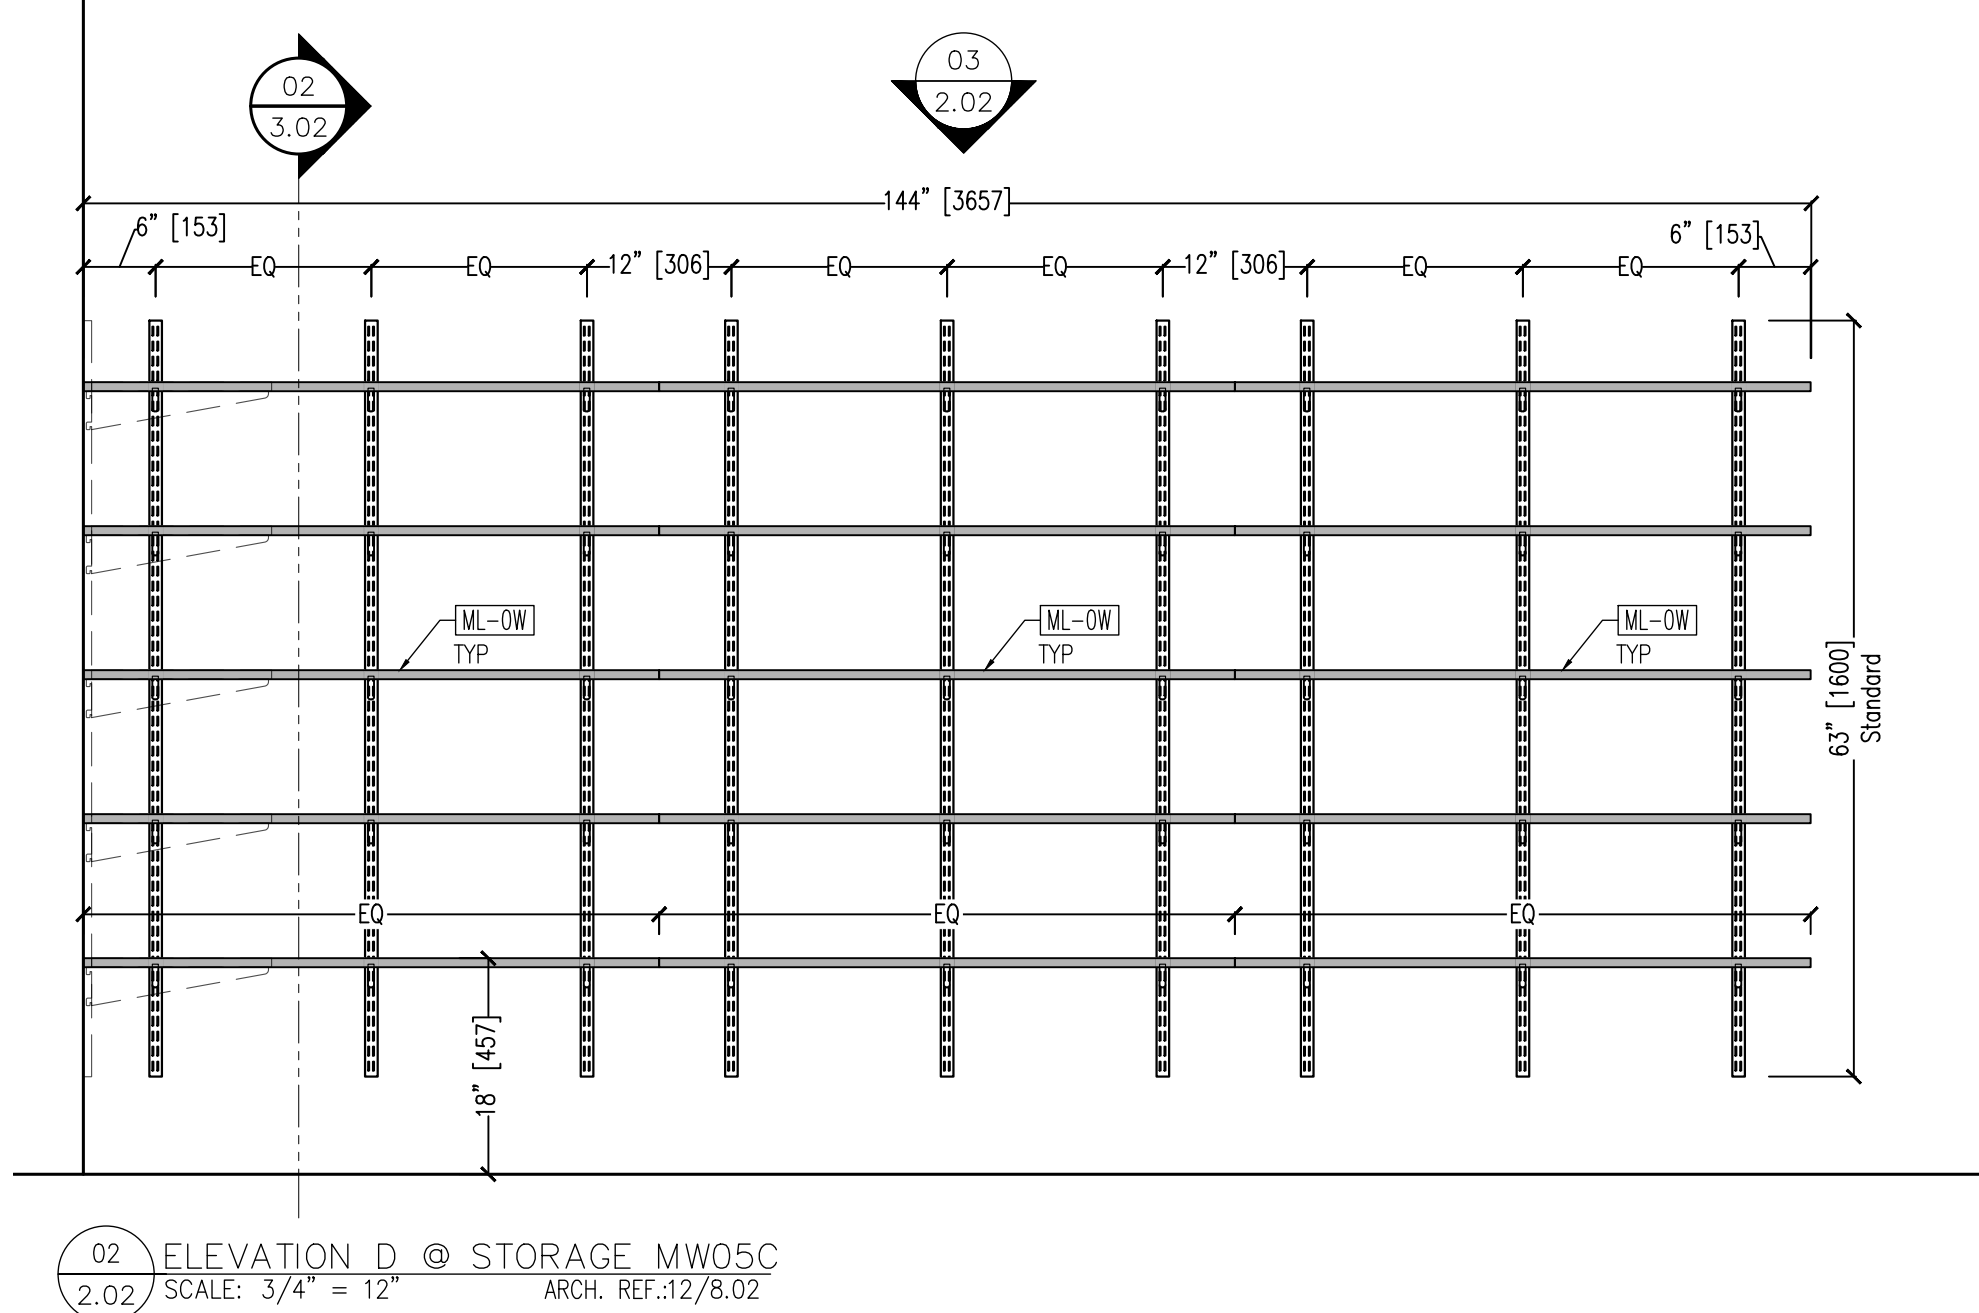


02 ELEVATION D @ STORAGE MW05C
2.02 SCALE: 3/4" = 12" ARCH. REF.:12/8.02

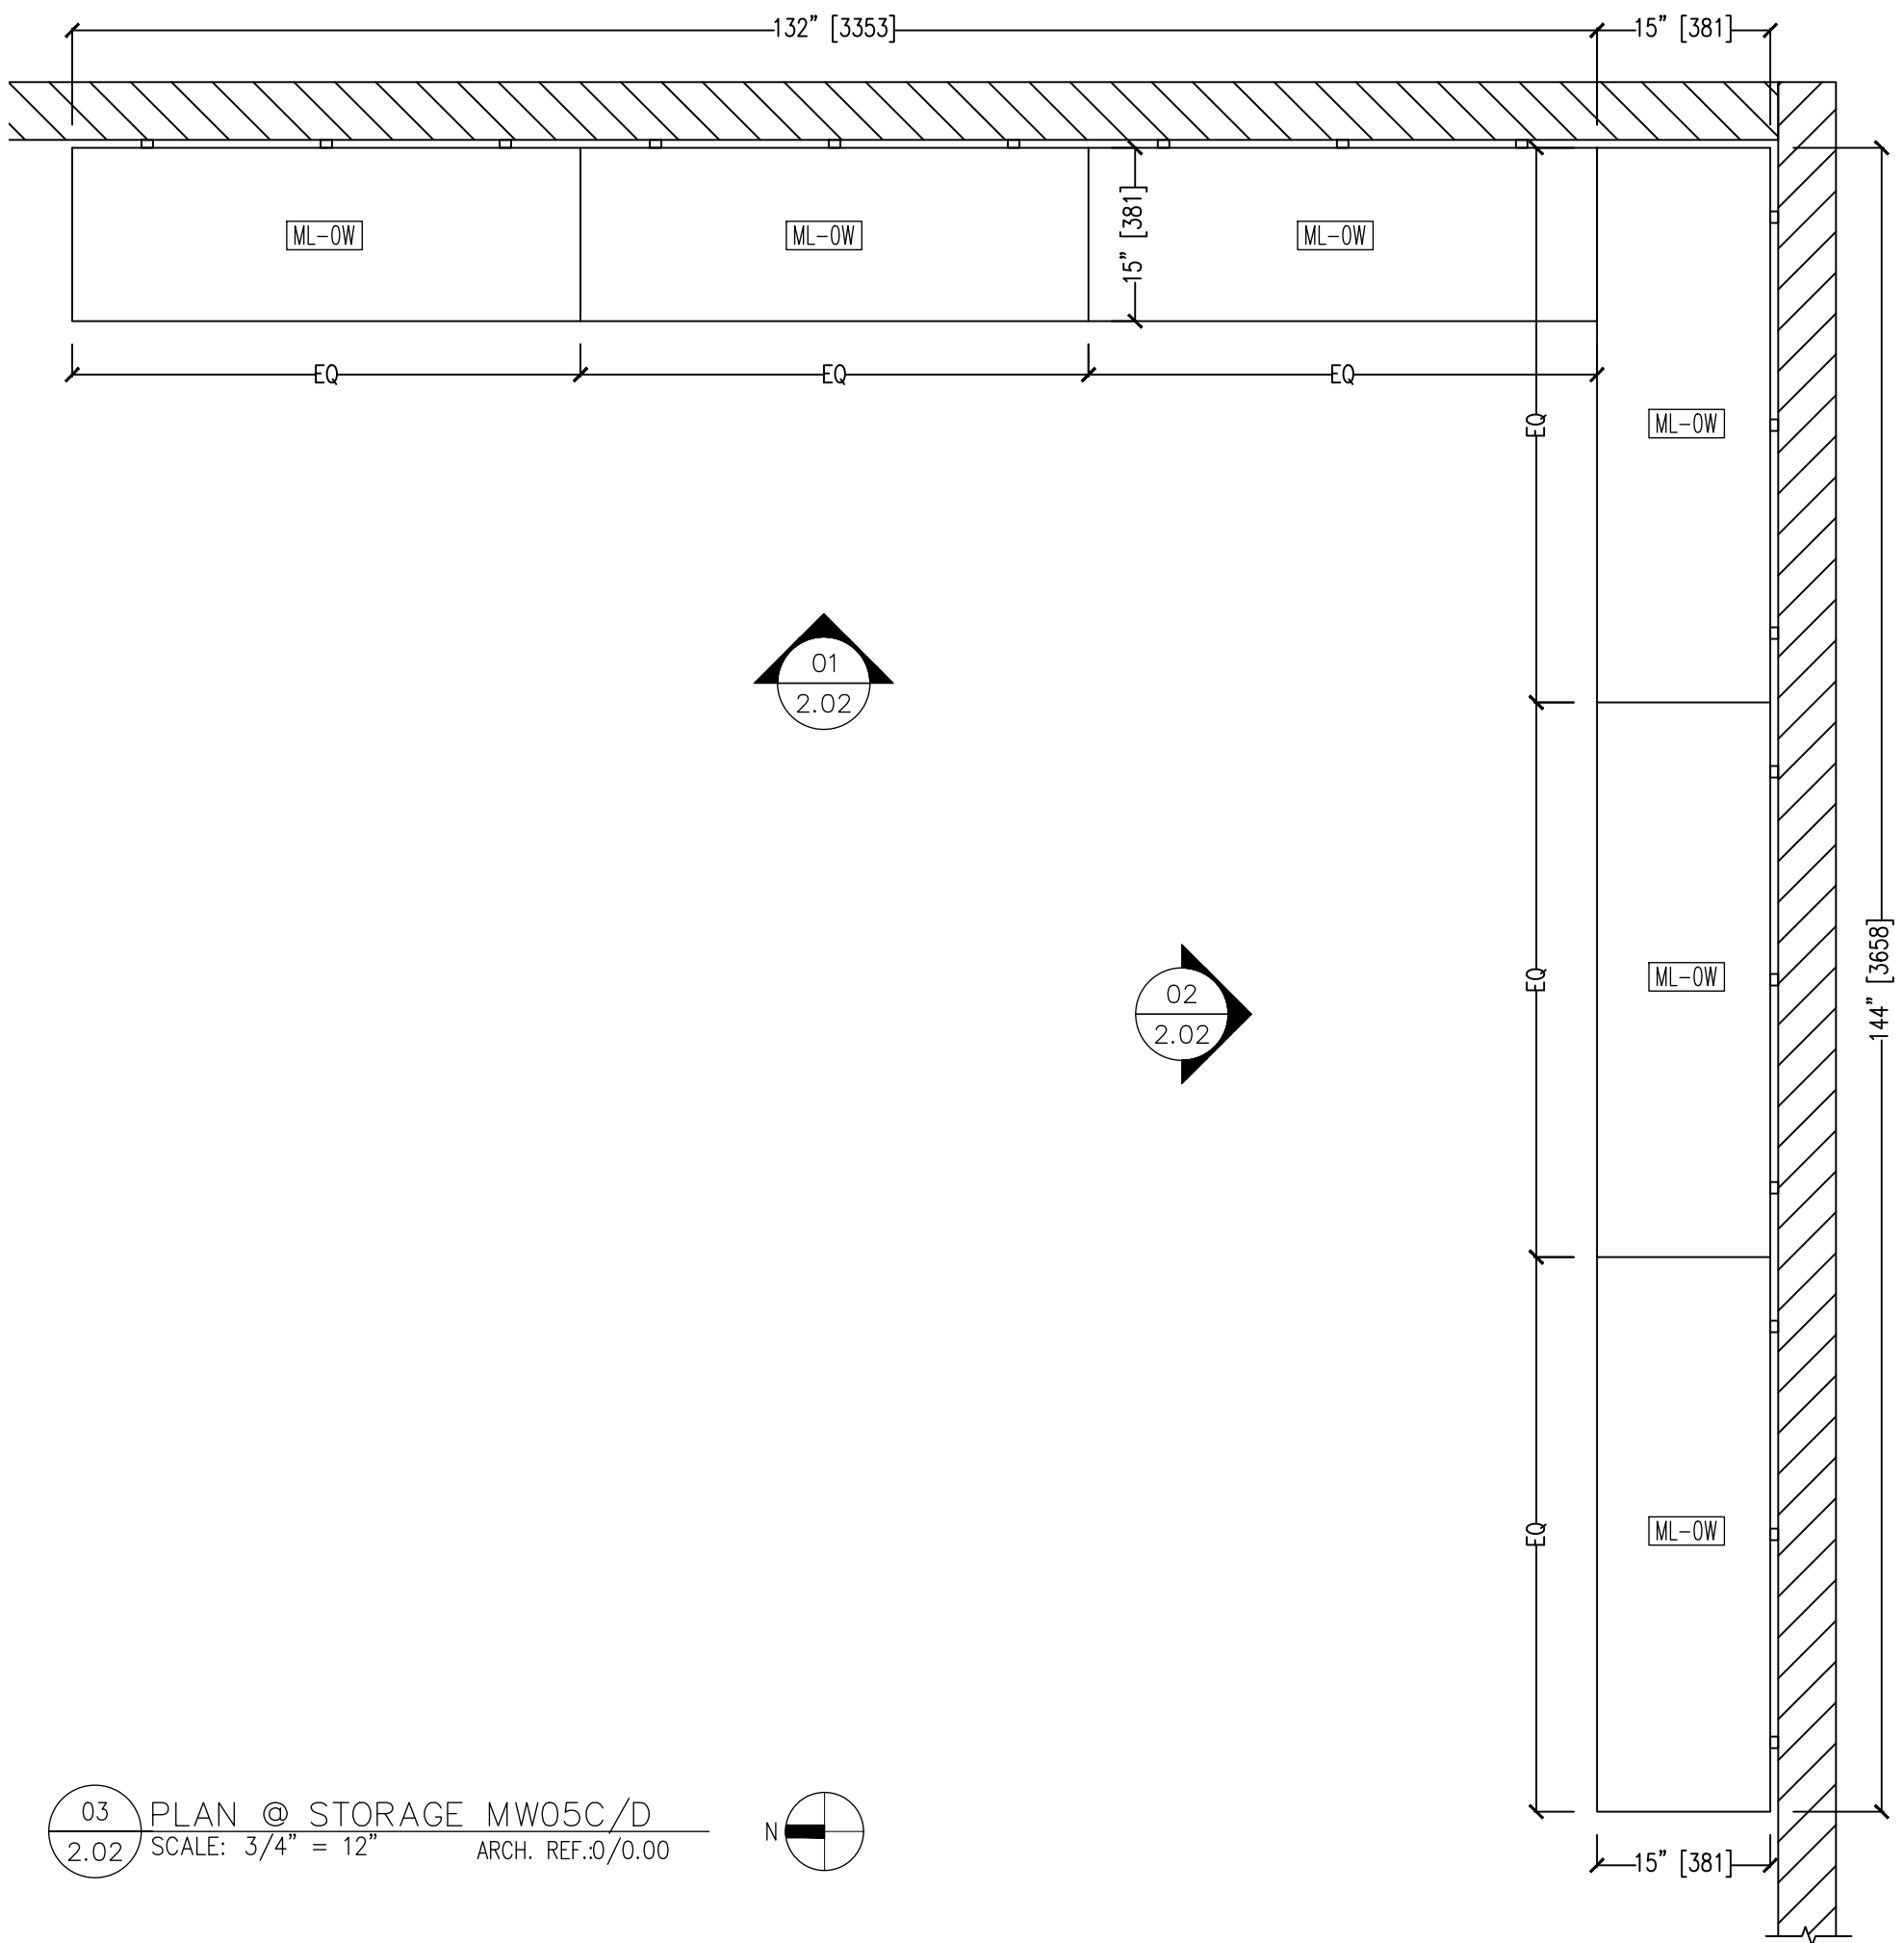


03 PLAN @ STORAGE MW05C/D
2.02 SCALE: 3/4" = 12" ARCH. REF.:0/0.00

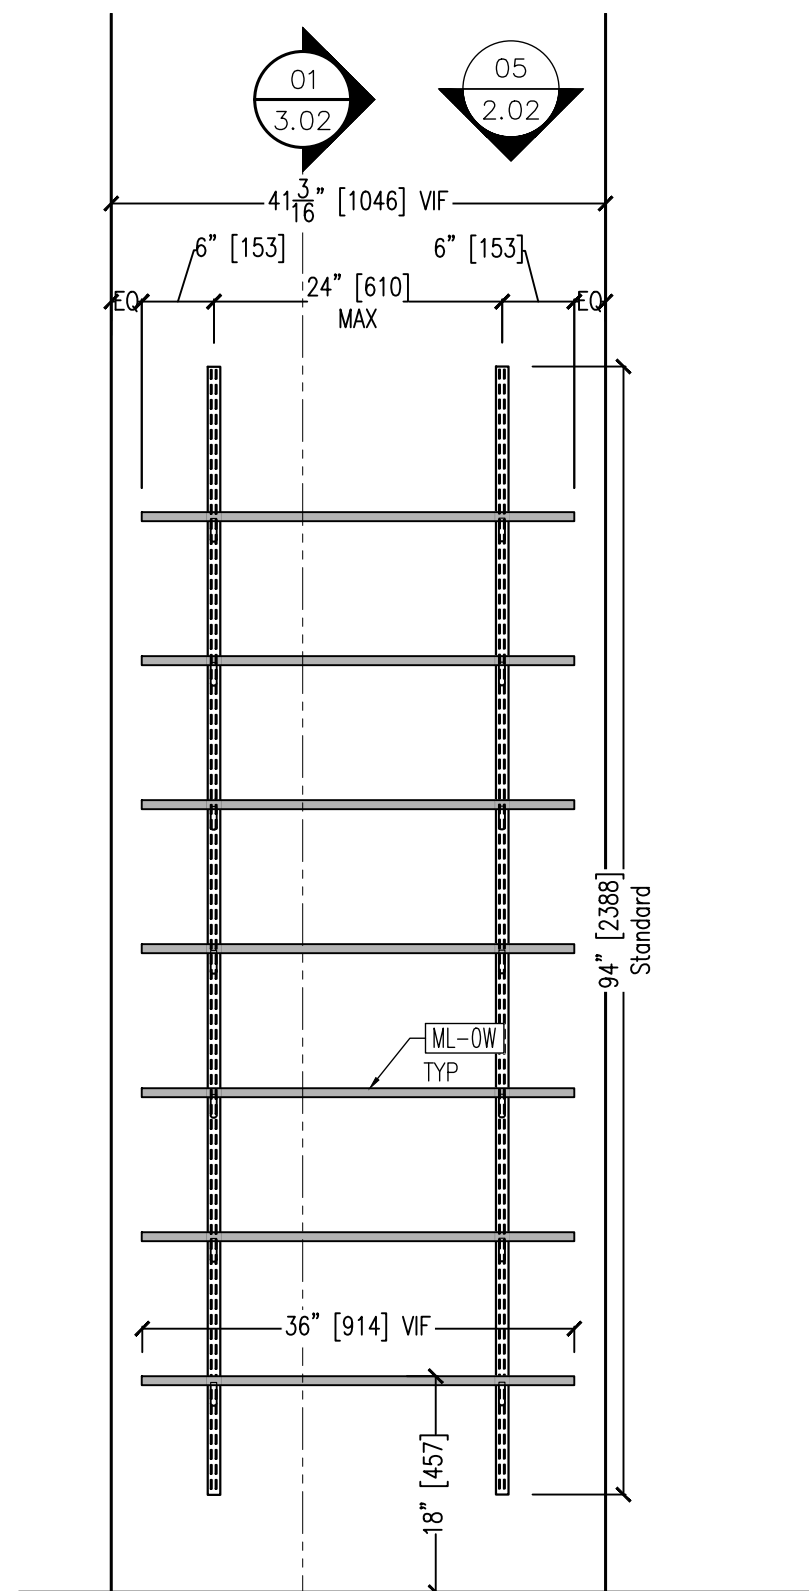


04 ELEVATION A @ STORAGE MW05B
2.02 SCALE: 3/4" = 12" ARCH. REF.:9/8.02

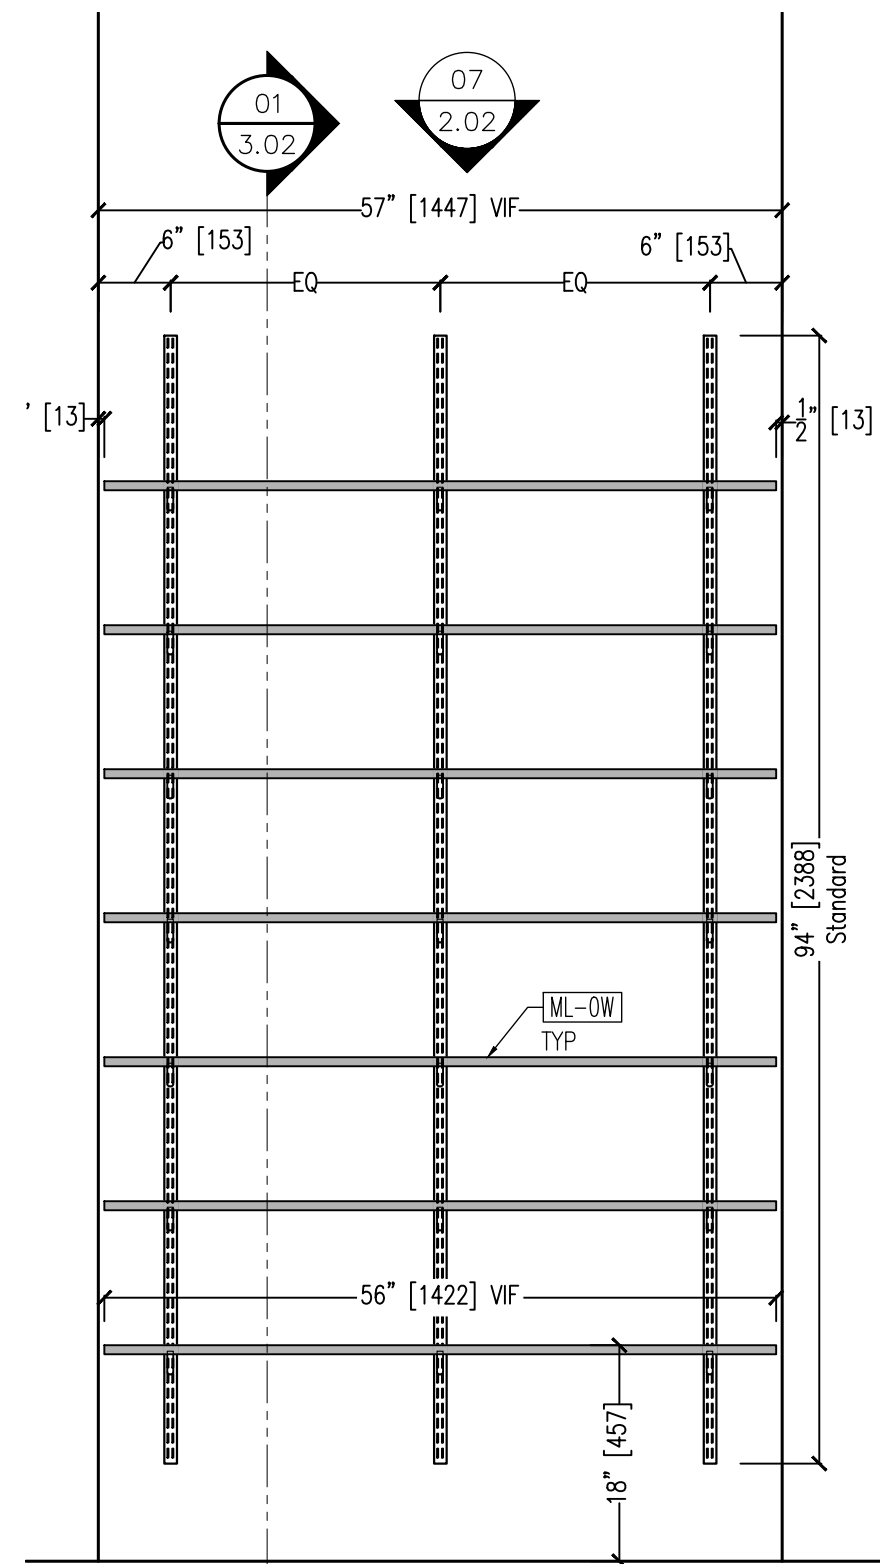

06 ELEVATION B @ STORAGE MW05A
2.02 SCALE: 3/4" = 12" ARCH. REF.:10/8.02

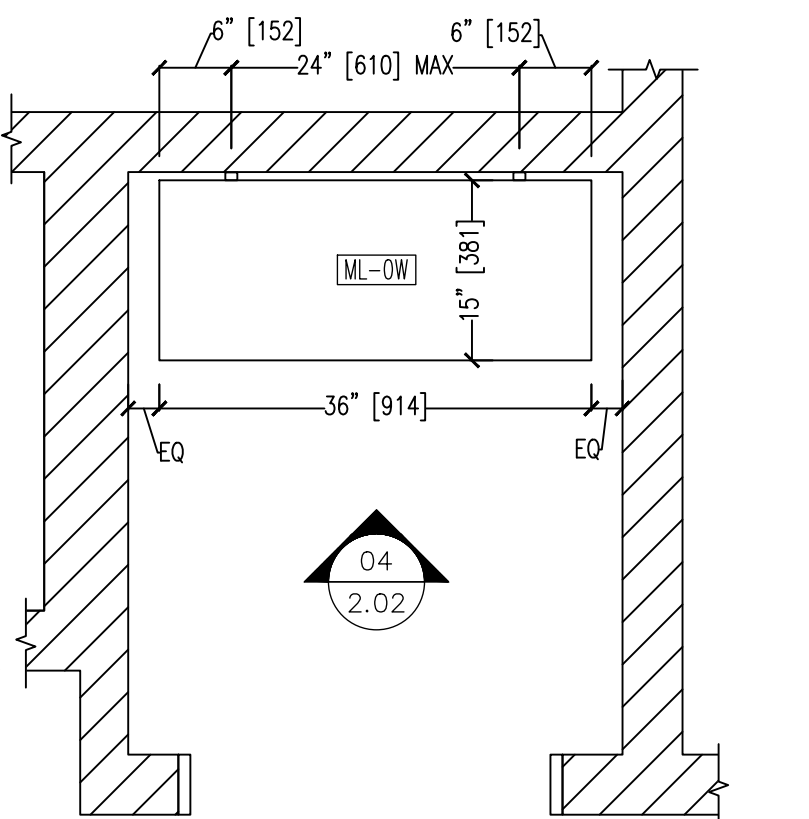

05 PLAN @ STORAGE MW05B
2.02 SCALE: 3/4" = 12" ARCH. REF.:0/0.00

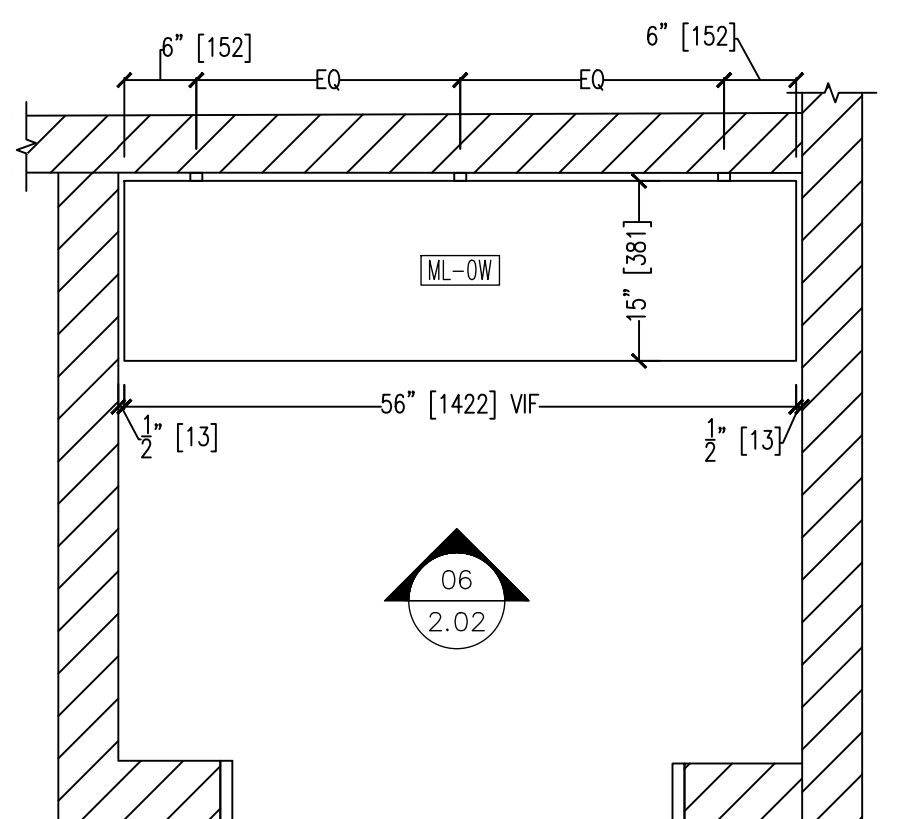

07 PLAN @ STORAGE MW05A
2.02 SCALE: 3/4" = 12" ARCH. REF.:0/0.00

MATERIAL	DESCRIPTION
PL-07	PLASTIC LAMINATE - MATTE WILSONART: #D354 - DESIGNER WHITE
PL-18	PLASTIC LAMINATE - 35OHV WILSONART: #4991 - PRESSED LINEN - M
PL-22	PLASTIC LAMINATE - HORIZONTAL GRAIN WILSONART: #B238K-05 - FAIRCHILD
PL-24	PLASTIC LAMINATE WILSONART: #15505-31 BLACK VELVET
ML-OW	WHITE MELAMINE
EB-OW	EDGE BAND 0.5MM THK PVC TO MATCH ML-OW
EB-07	EDGE BAND 0.5MM THK PVC TO MATCH PL-07
HD-01	CONCEALED HINGE - SOFT CLOSE BLUM: 110° HINGE
HD-02	PULL - 4" LG. (96MM) HAFELE: #116.07.628 - BRUSHED NICKEL
HD-03	SHELF SUPPORT "SPOON" TYPE HAFELE: #282.04.711 - BRUSHED NICKEL
HD-04	DRAWER SLIDE - SOFT CLOSE KV: #B550FM
HD-05	ADA MODESTY PANEL BRACKET EZKICK: WHITE
HD-06	SUPPORT BRACKET - SURFACE MOUNT RAKKS: #EH-1818
HD-07	SUPPORT ANGLE - MILL FINISH 1-1/4" X 1-1/4" ALUMINUM
HD-08	ADJUSTABLE SHELF STANDARD KV: #82BP
HD-09	ADJUSTABLE SHELF BRACKET KV: #182BP

PROJECT:
BOA - WESTON
WESTON, MA 02493
ARCHITECT:
IA
BOSTON, MA 02110
CONTRACTOR:
ELAINE CONSTR.
NEWTON, MA 02459

△	
△	
△	
△	
△	

03-17-26 SUBMITTAL

PROJECT #:
4326

SCALE:
4326 BOA 3-17-26 S1.dwg











CAD DWG FILE:
4326 BOA 3-17-26 S1.dwg

DRAWN BY:
AL

REVISED BY:
AL

SHEET TITLE:
PLANS AND ELEVATIONS
@ STORAGE

SHEET #:
2.02

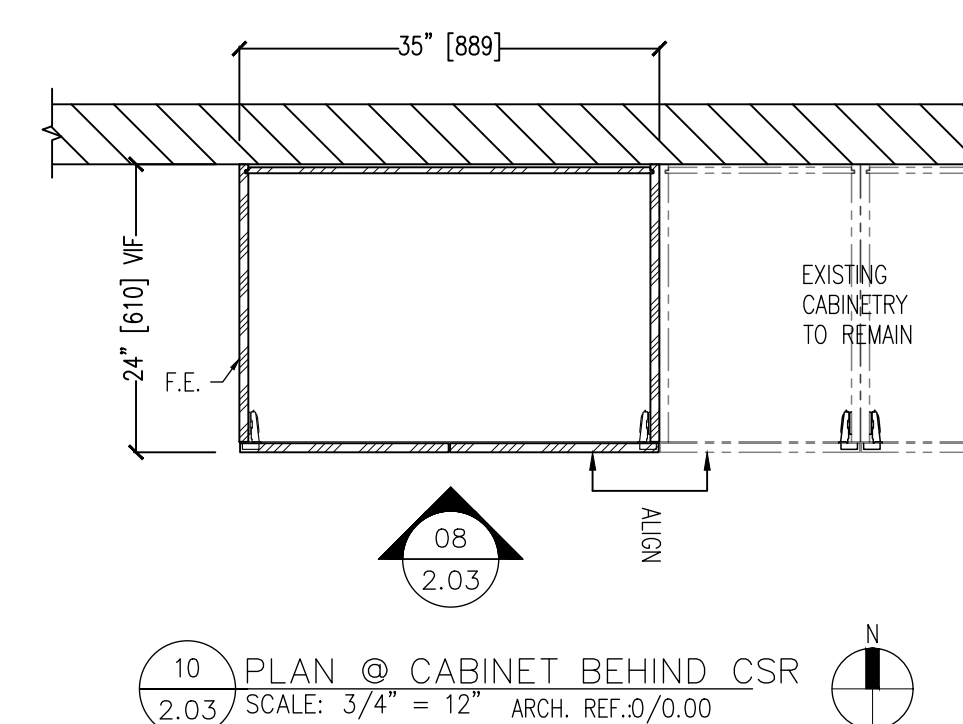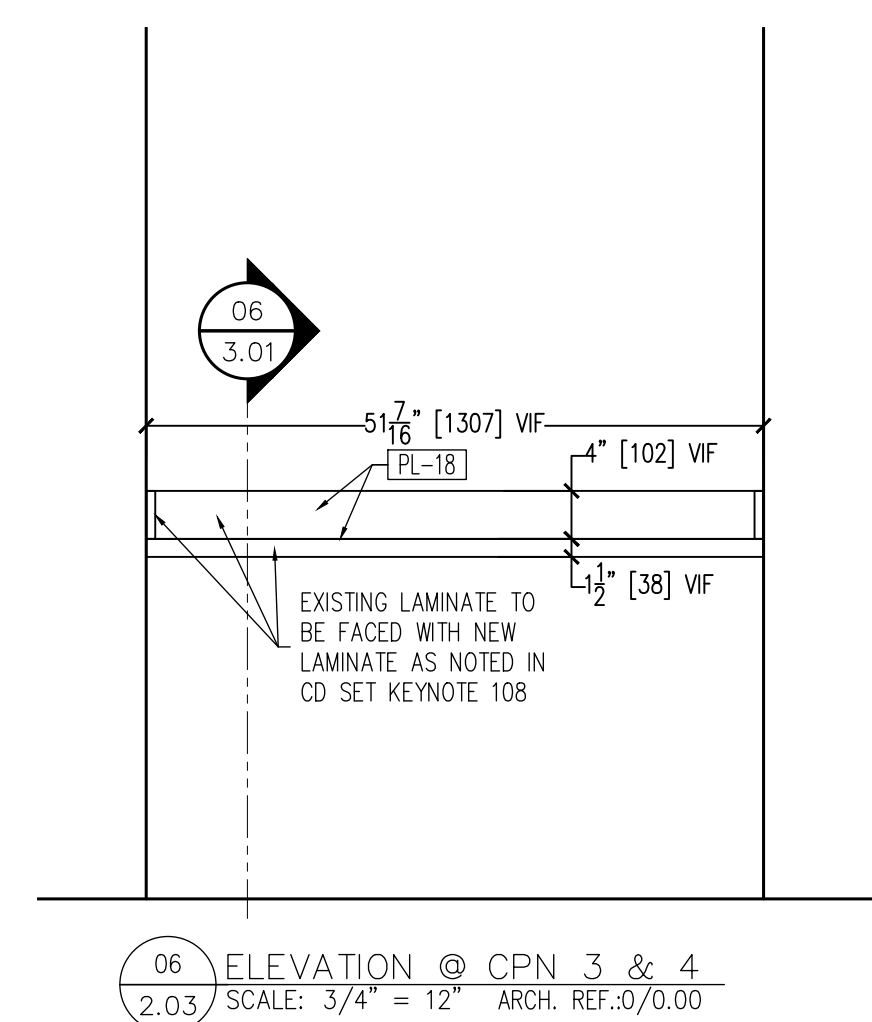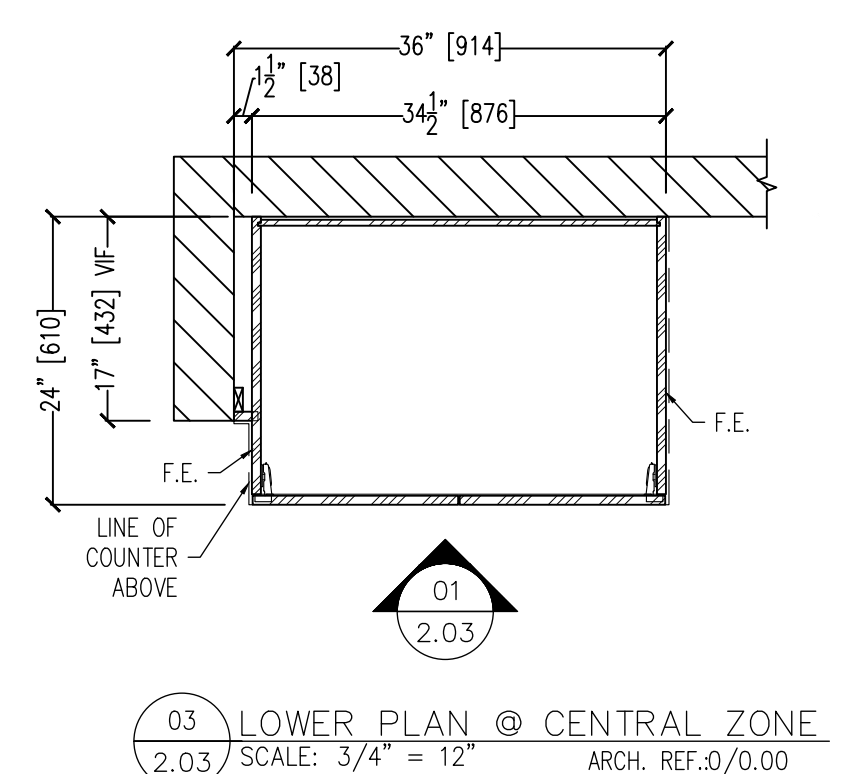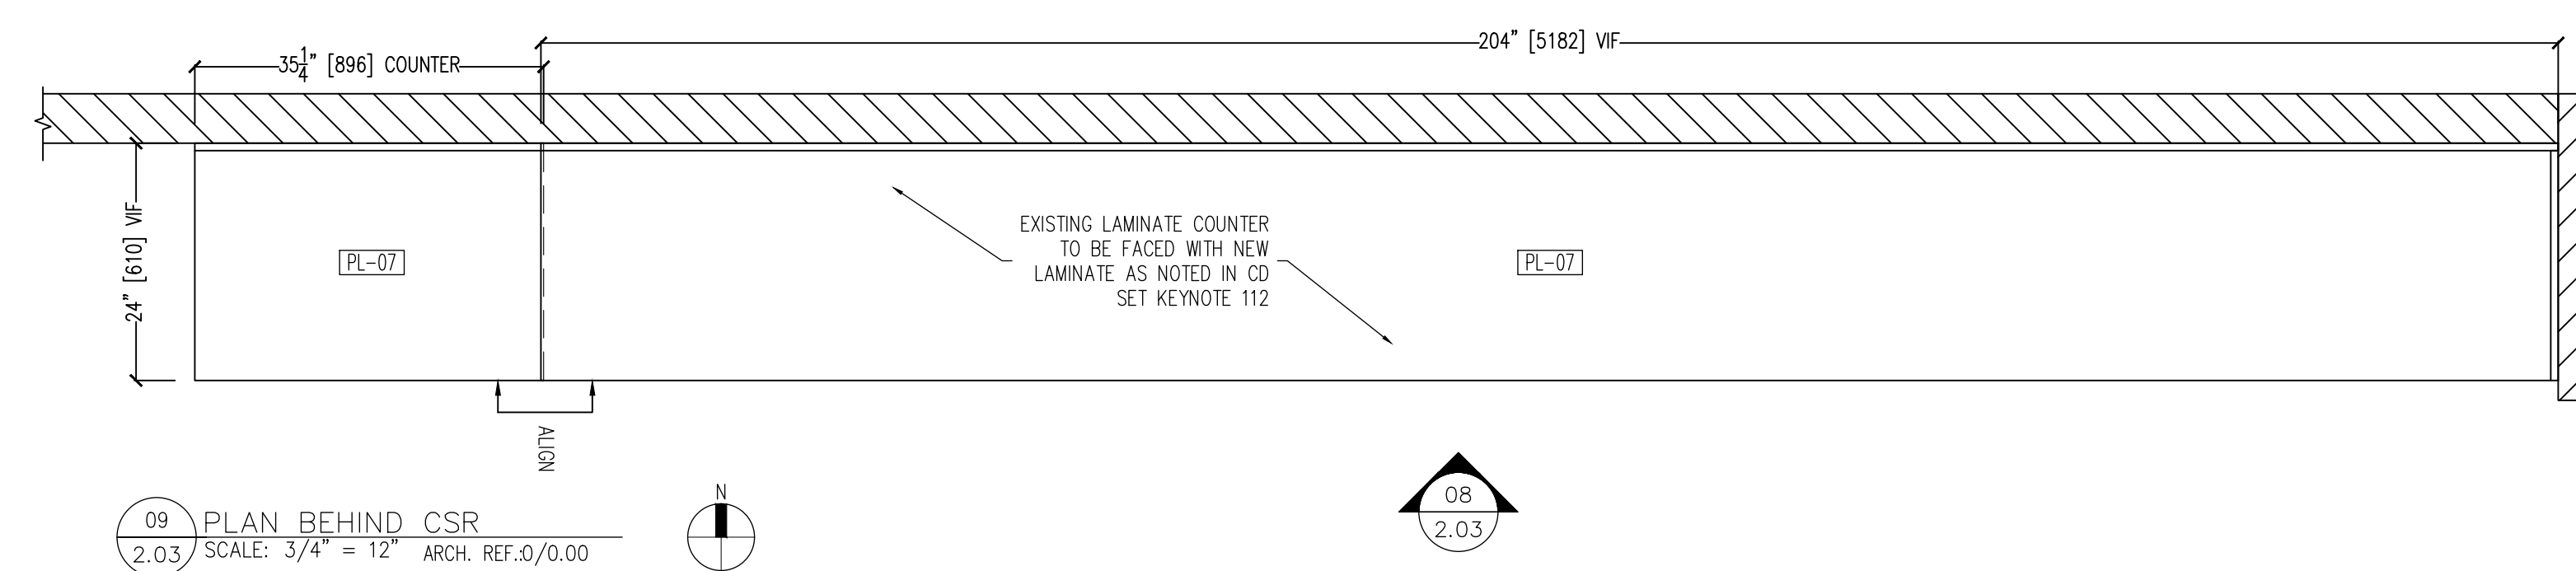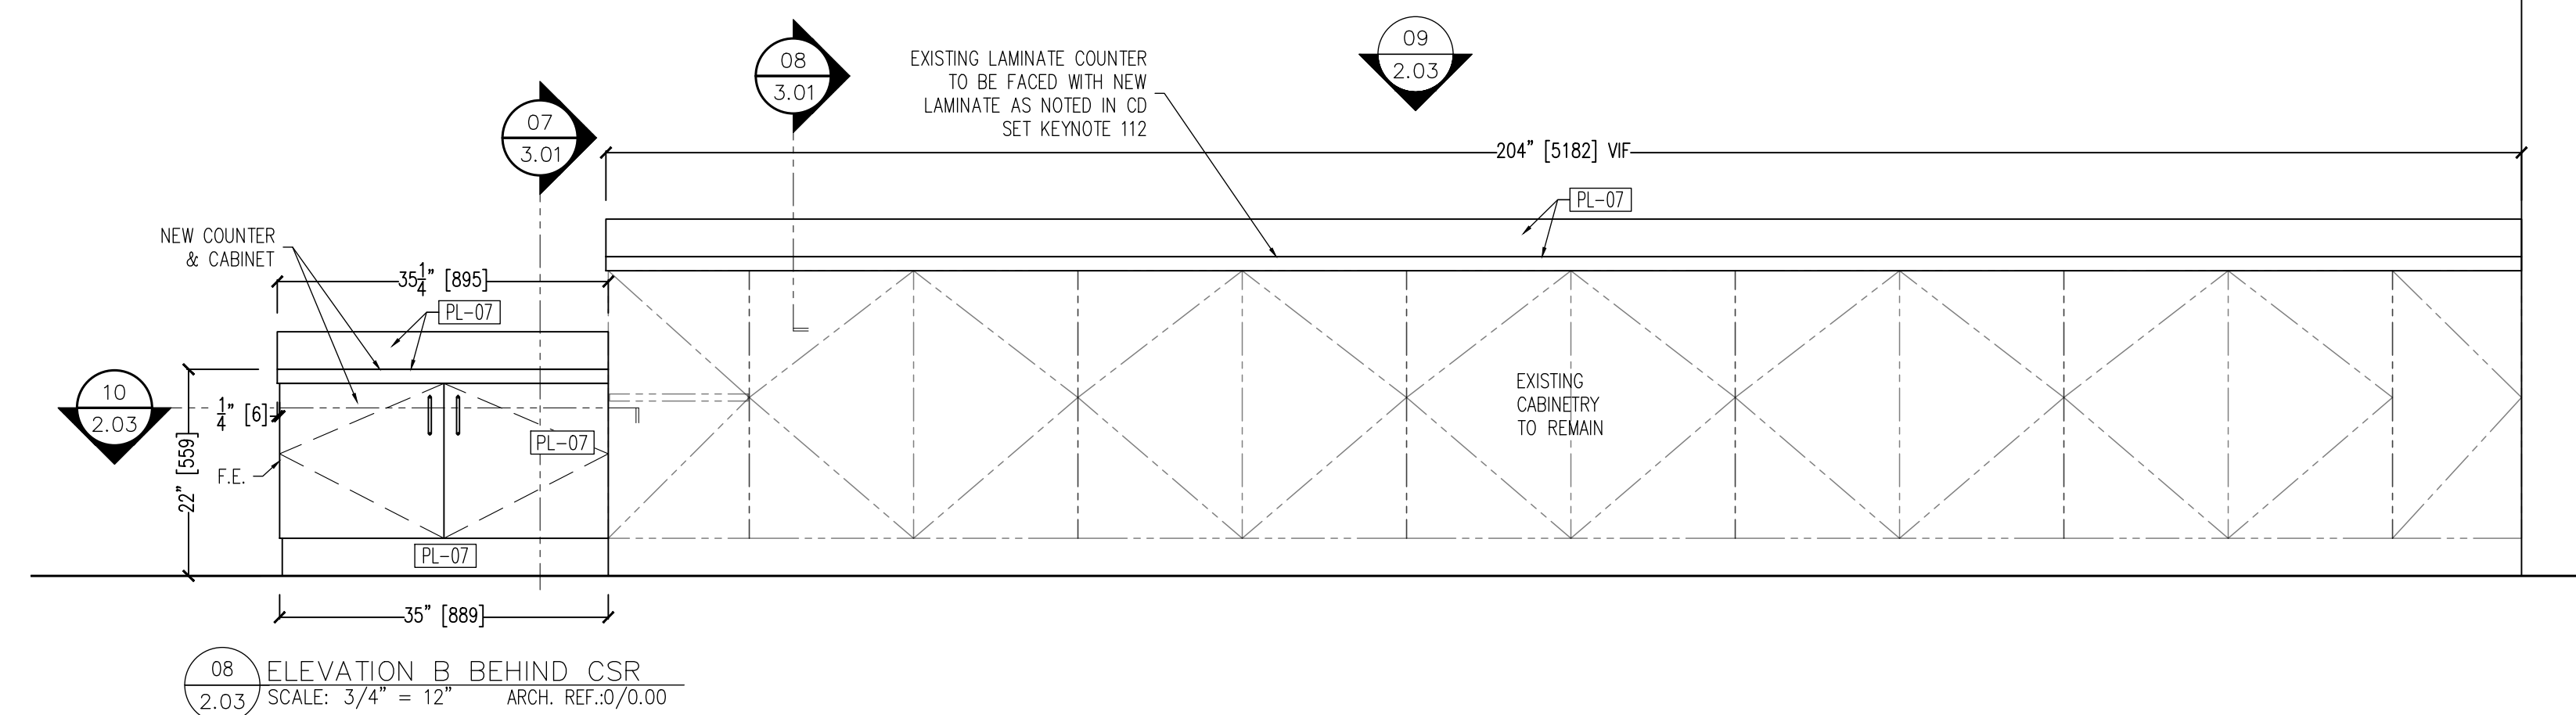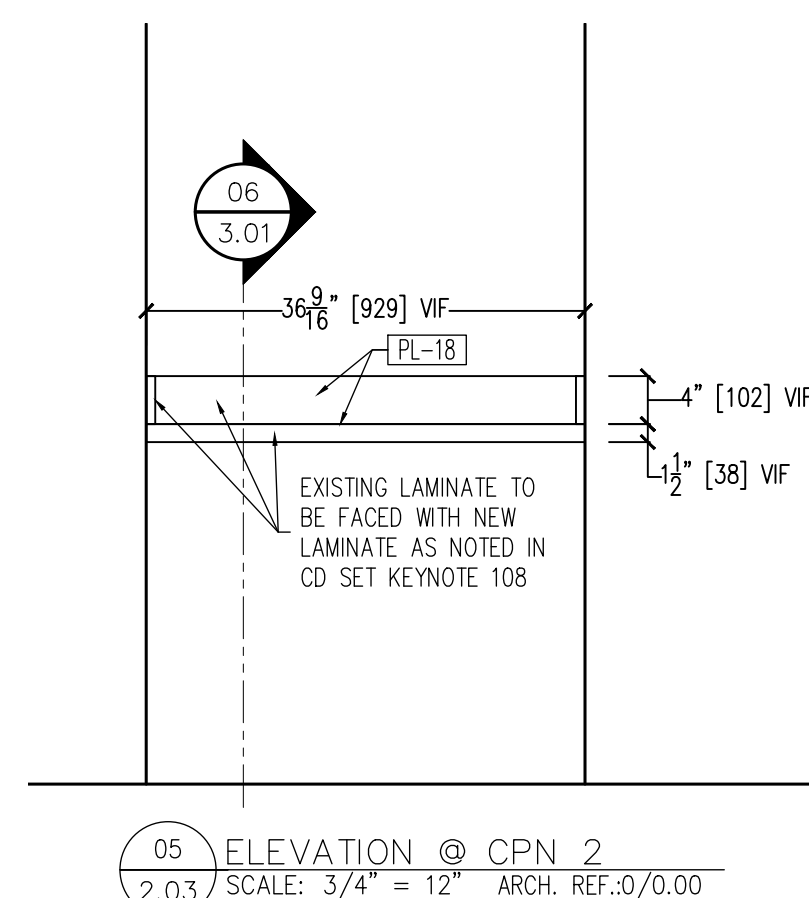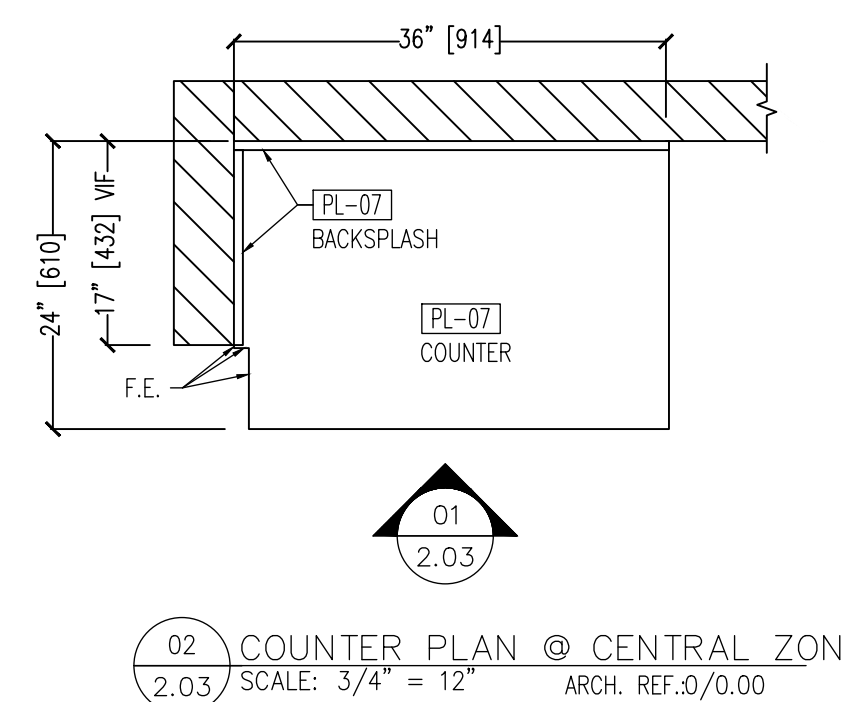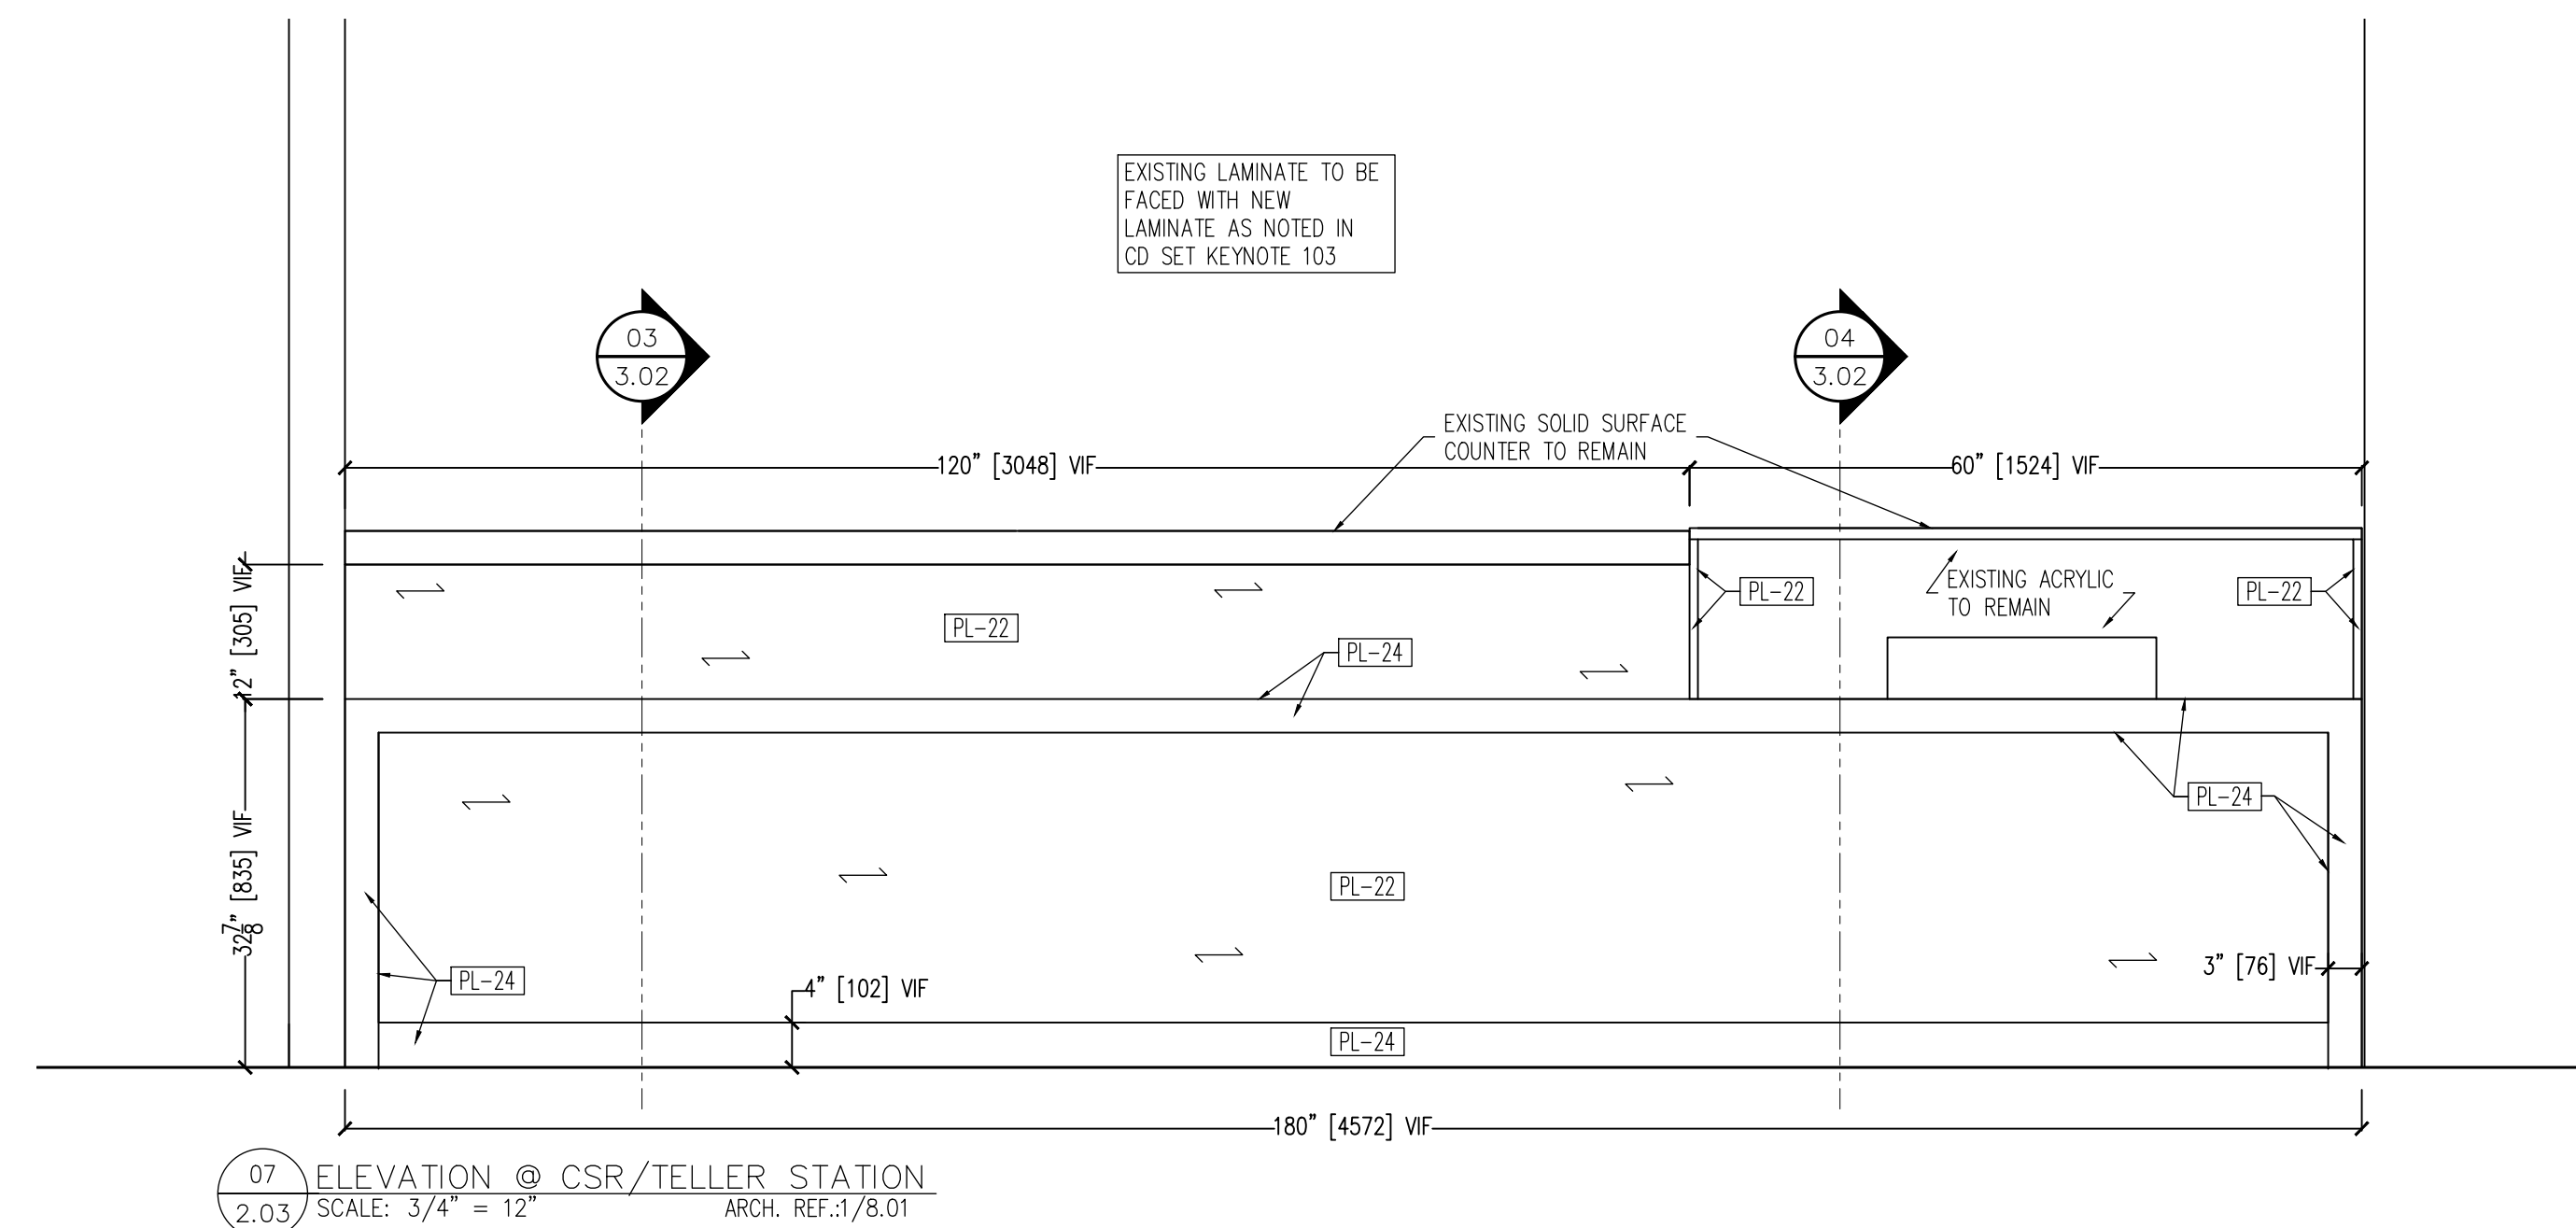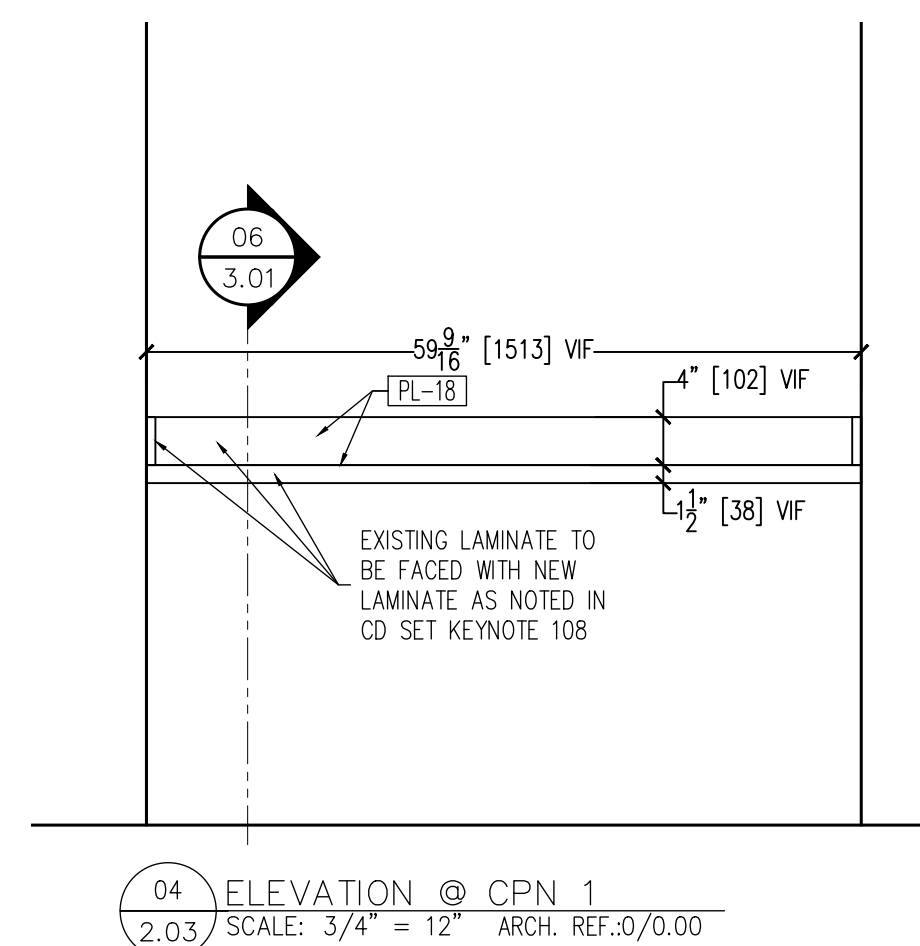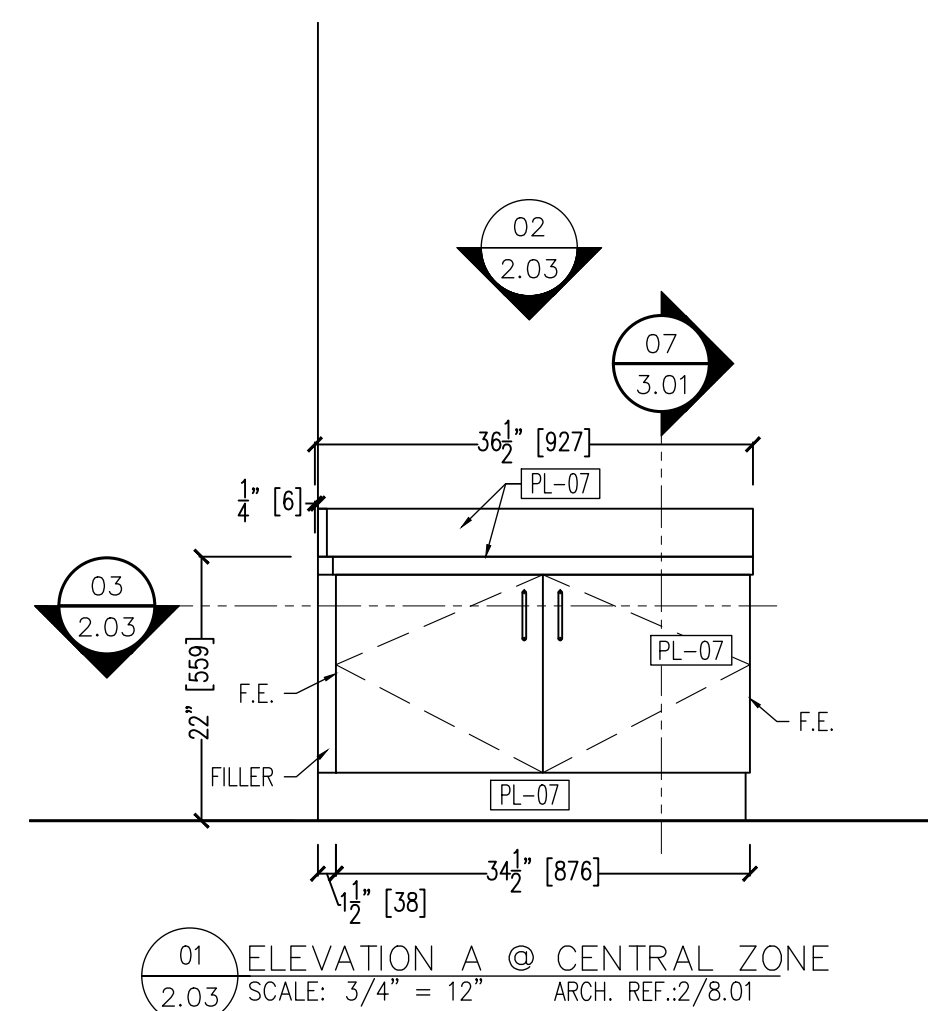

WATSON BROTHERS LLC
ARCHITECTURAL WOODWORKING

11 River Street, Suite 5 * Middletown * MA * 01949
Tel: (978) 774-7677 * Fax: (978) 750-8219

MATERIAL	DESCRIPTION
PL-07	PLASTIC LAMINATE - MATTE WILSONART: #D354 - DESIGNER WHITE
PL-18	PLASTIC LAMINATE - 35W9W WILSONART: #4991 - PRESSED LINEN
PL-22	PLASTIC LAMINATE - HORIZONTAL GRAIN WILSONART: #B238K-05 - FAIRCHILD
PL-24	PLASTIC LAMINATE WILSONART: #15505-31 BLACK VELVET
ML-0W	WHITE MELAMINE
EB-0W	EDGEBOARD 0.5MM THK PVC TO MATCH ML-0W
EB-07	EDGEBOARD 0.5MM THK PVC TO MATCH PL-07
HD-01	CONCEALED HINGE - SOFT CLOSE BLUM: 110° HINGE
HD-02	PULL - 4" LG. (96MM) HAFELE: #116.07/628 - BRUSHED NICKEL
HD-03	SHELF SUPPORT "SPOON" TYPE HAFELE: #282.04.711 - BRUSHED NICKEL
HD-04	DRAWER SLIDE - SOFT CLOSE KV: #8450FM
HD-05	ADA MODESTY PANEL BRACKET EZLOK: WHITE
HD-06	SUPPORT BRACKET - SURFACE MOUNT RAKKS: #EH-1818
HD-07	SUPPORT ANGLE - MILL FINISH 1-1/4" X 1-1/4" ALUMINUM
HD-08	ADJUSTABLE SHELF STANDARD KV: #828P
HD-09	ADJUSTABLE SHELF BRACKET KV: #182BP

PROJECT:
BOA — WESTON
WESTON, MA 02493

ARCHITECT:
IA
BOSTON, MA 02110

CONTRACTOR:
ELAINE CONSTR.
NEWTON, MA 02459

4		
3		
2		
1		
C		

	03-17-26	SUBMITTAL
---	----------	-----------









PROJECT #:	SCALE:
4326	

CAD DWG FILE:

4326 BOA 3-17-26 S1.dw	
DRAWN BY: AL	REVISED BY:

SHEET TITLE:
PLANS AND ELEVATIONS
@ CPN 1,2,3&4, BEHIND
CSR, & CENTRAL ZONE

SHEET #:

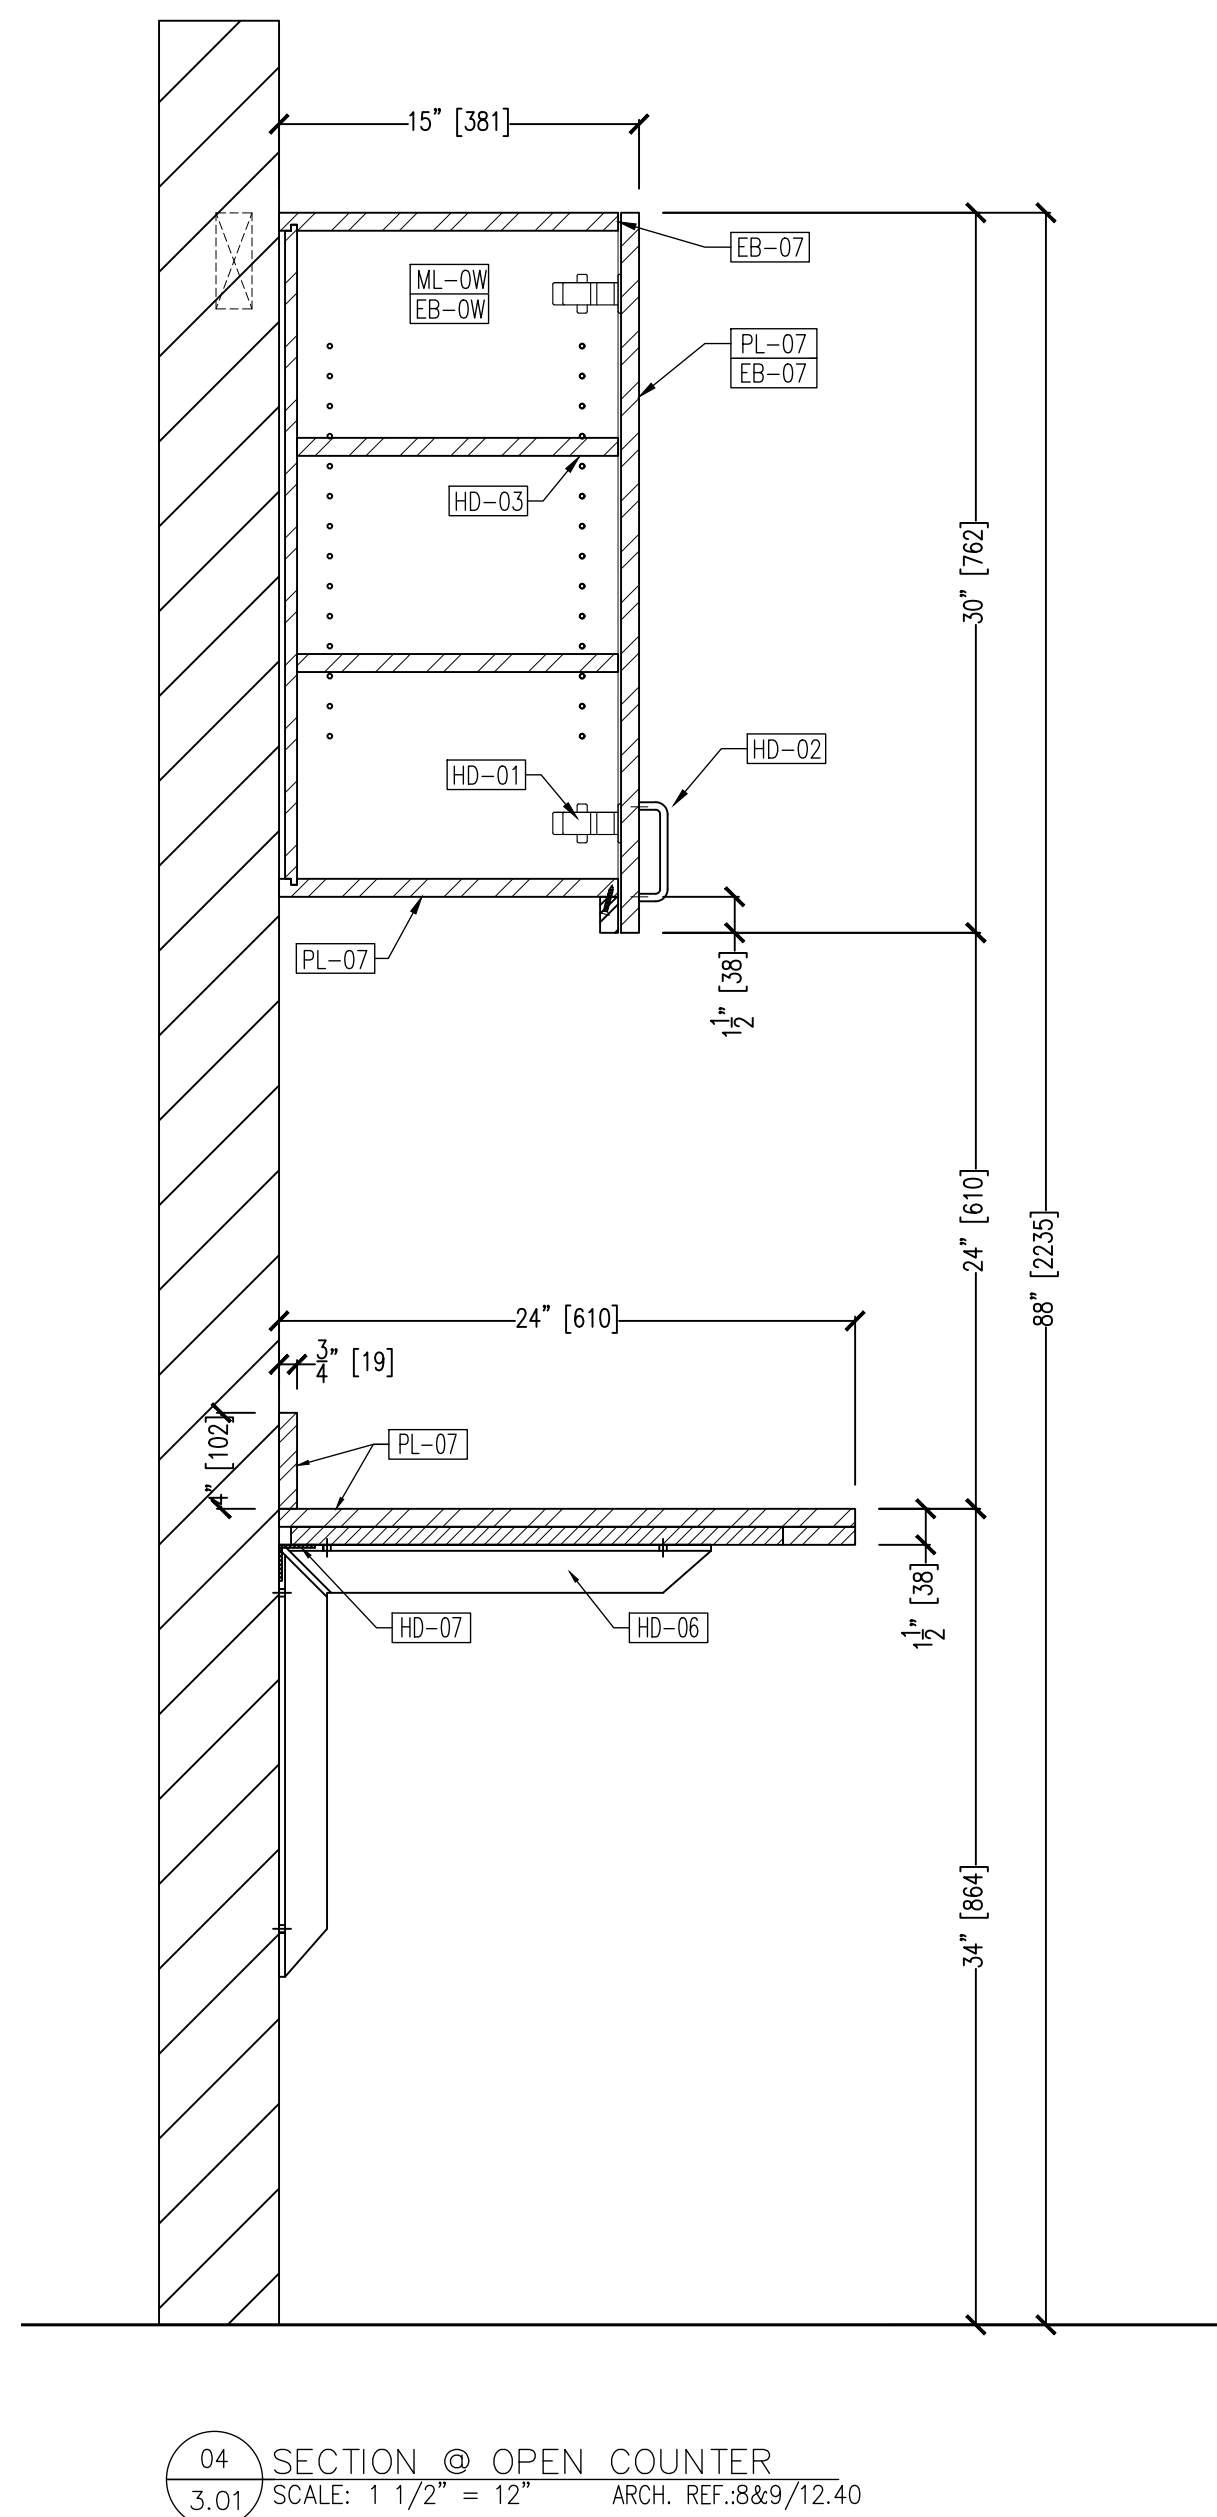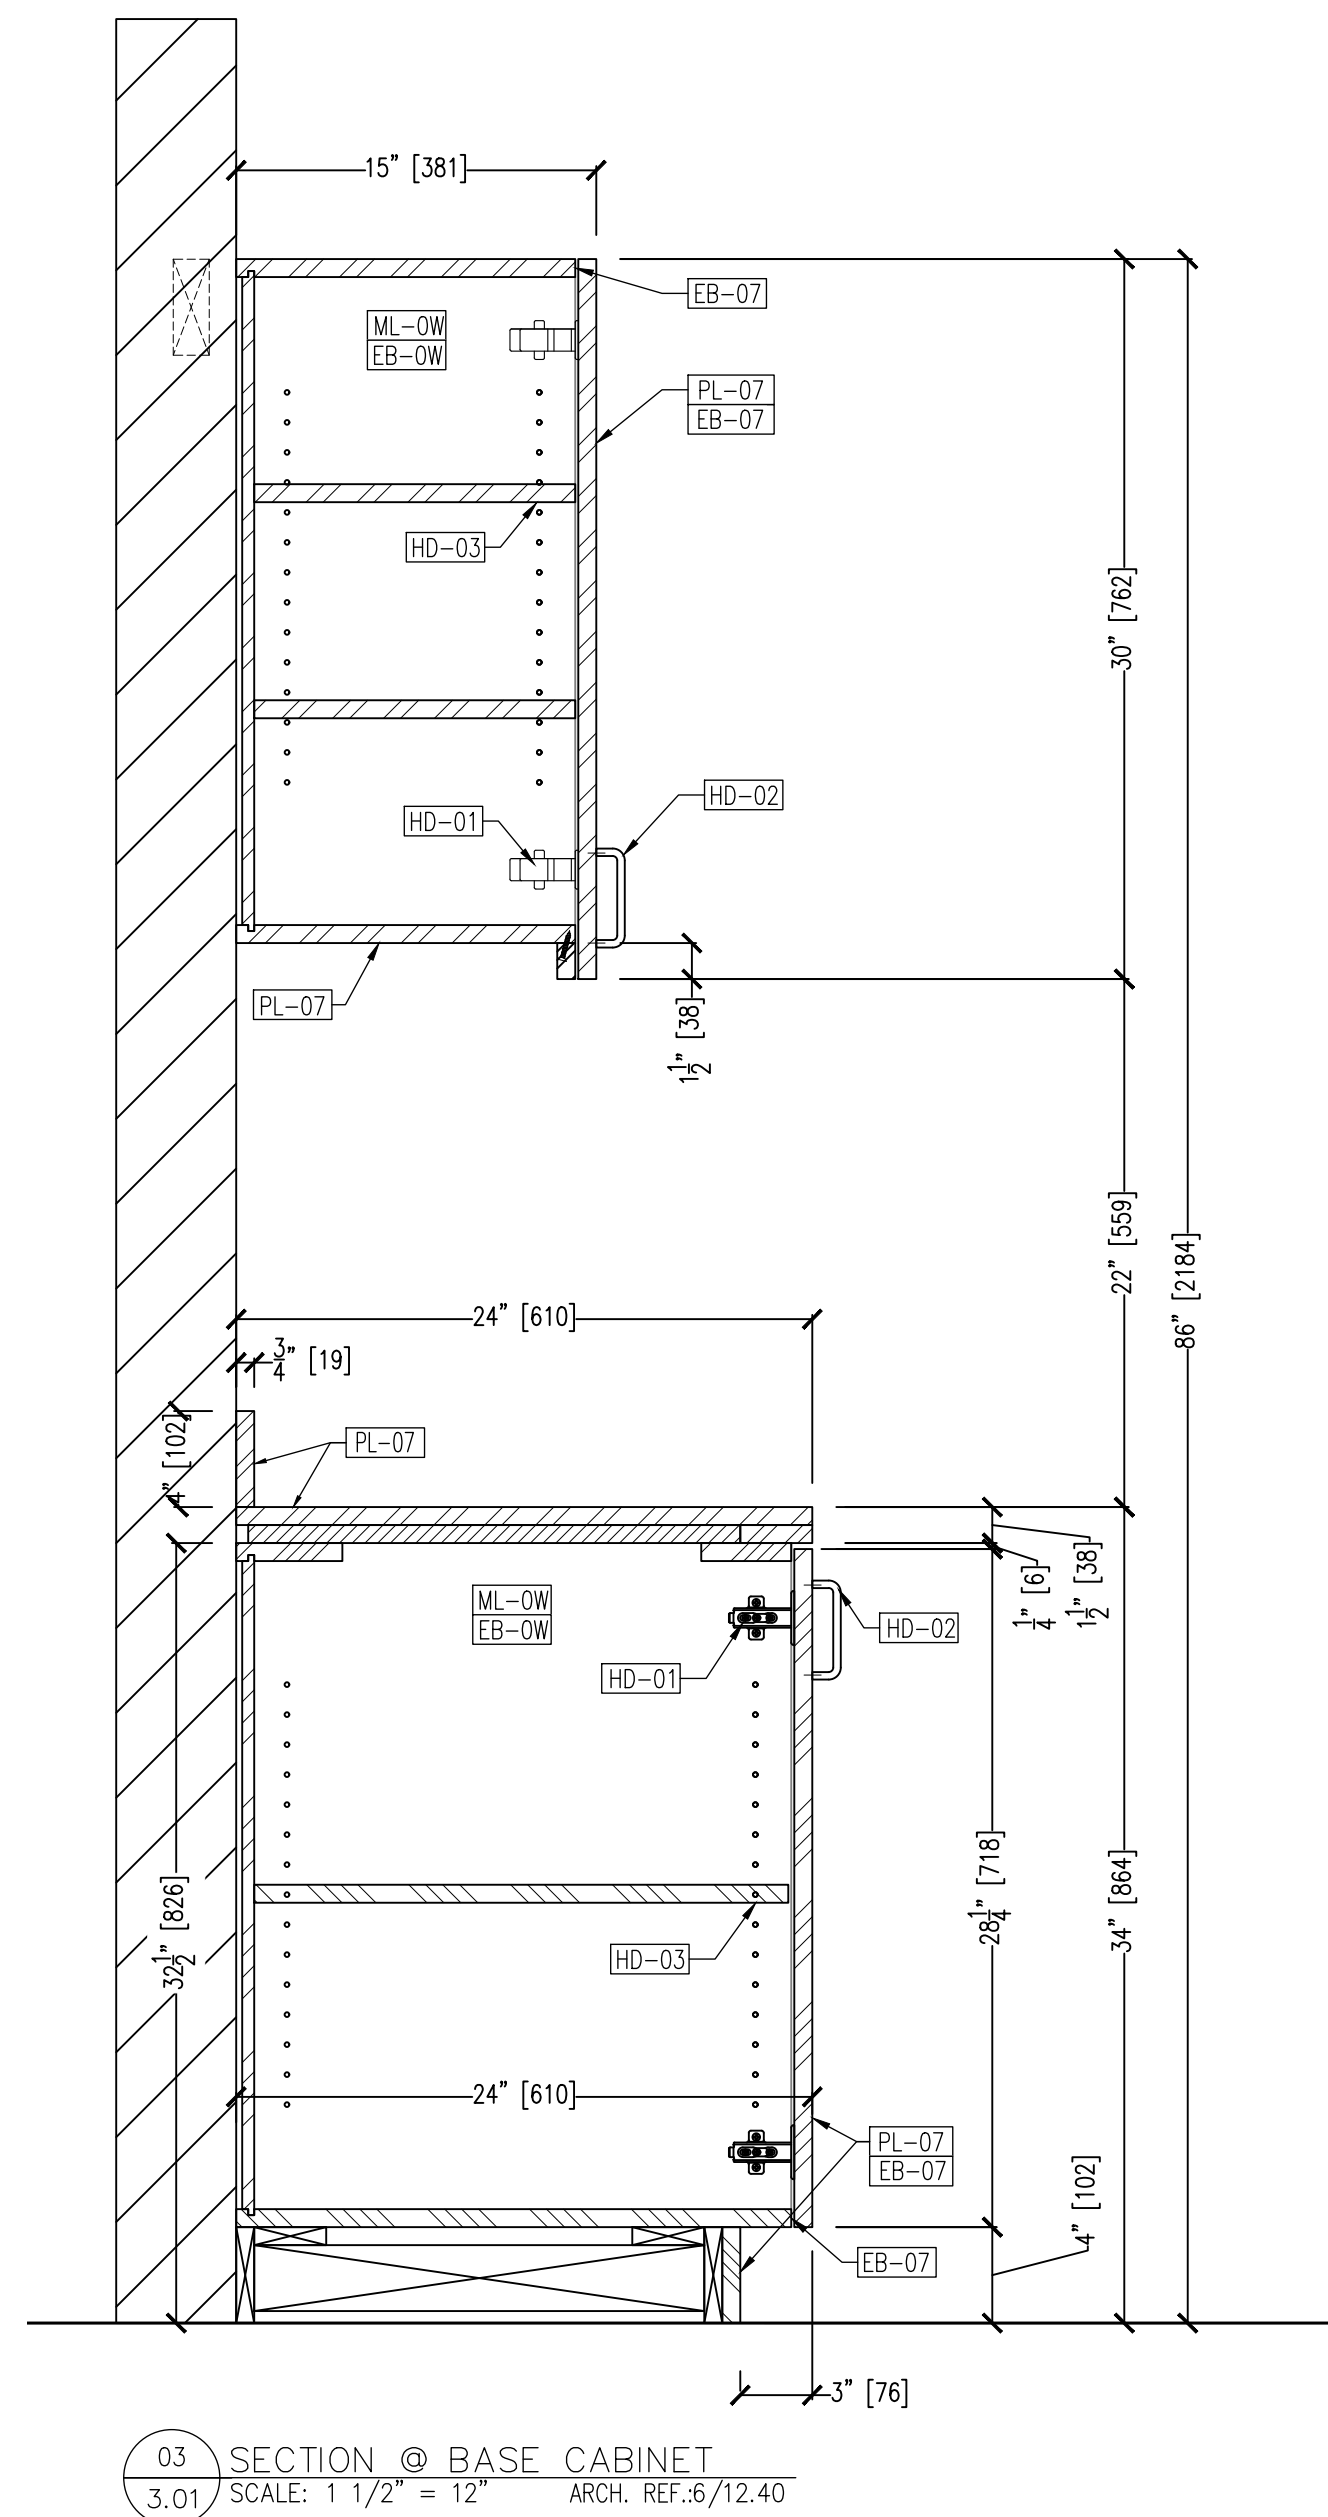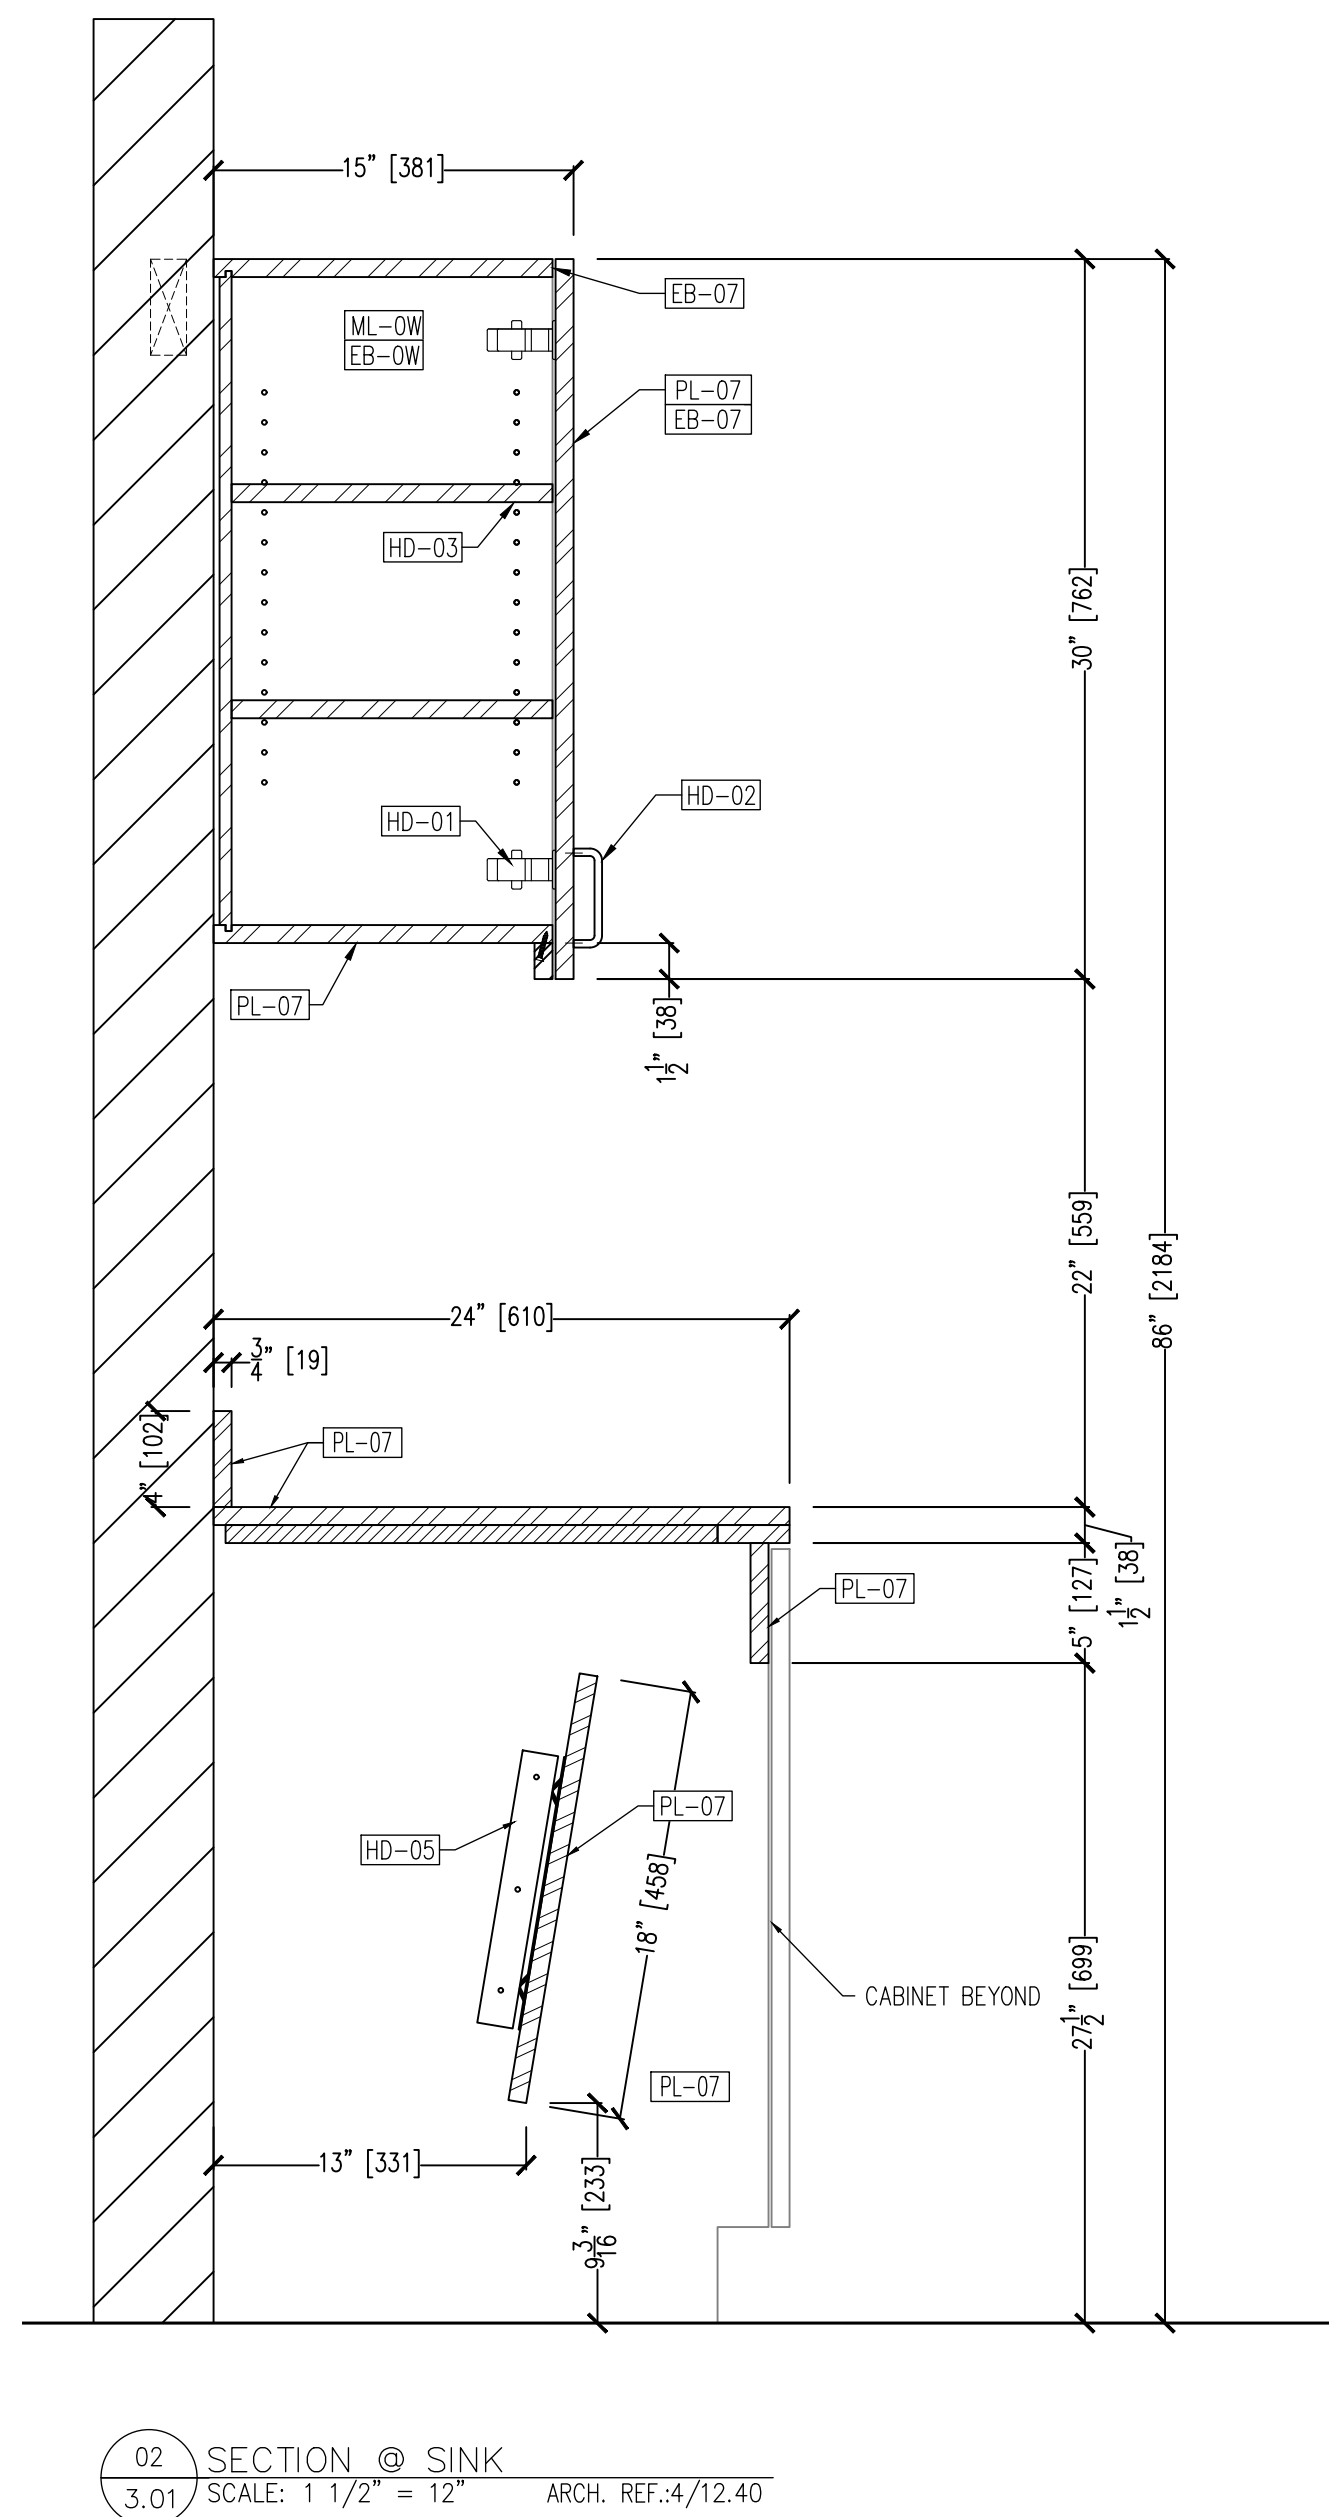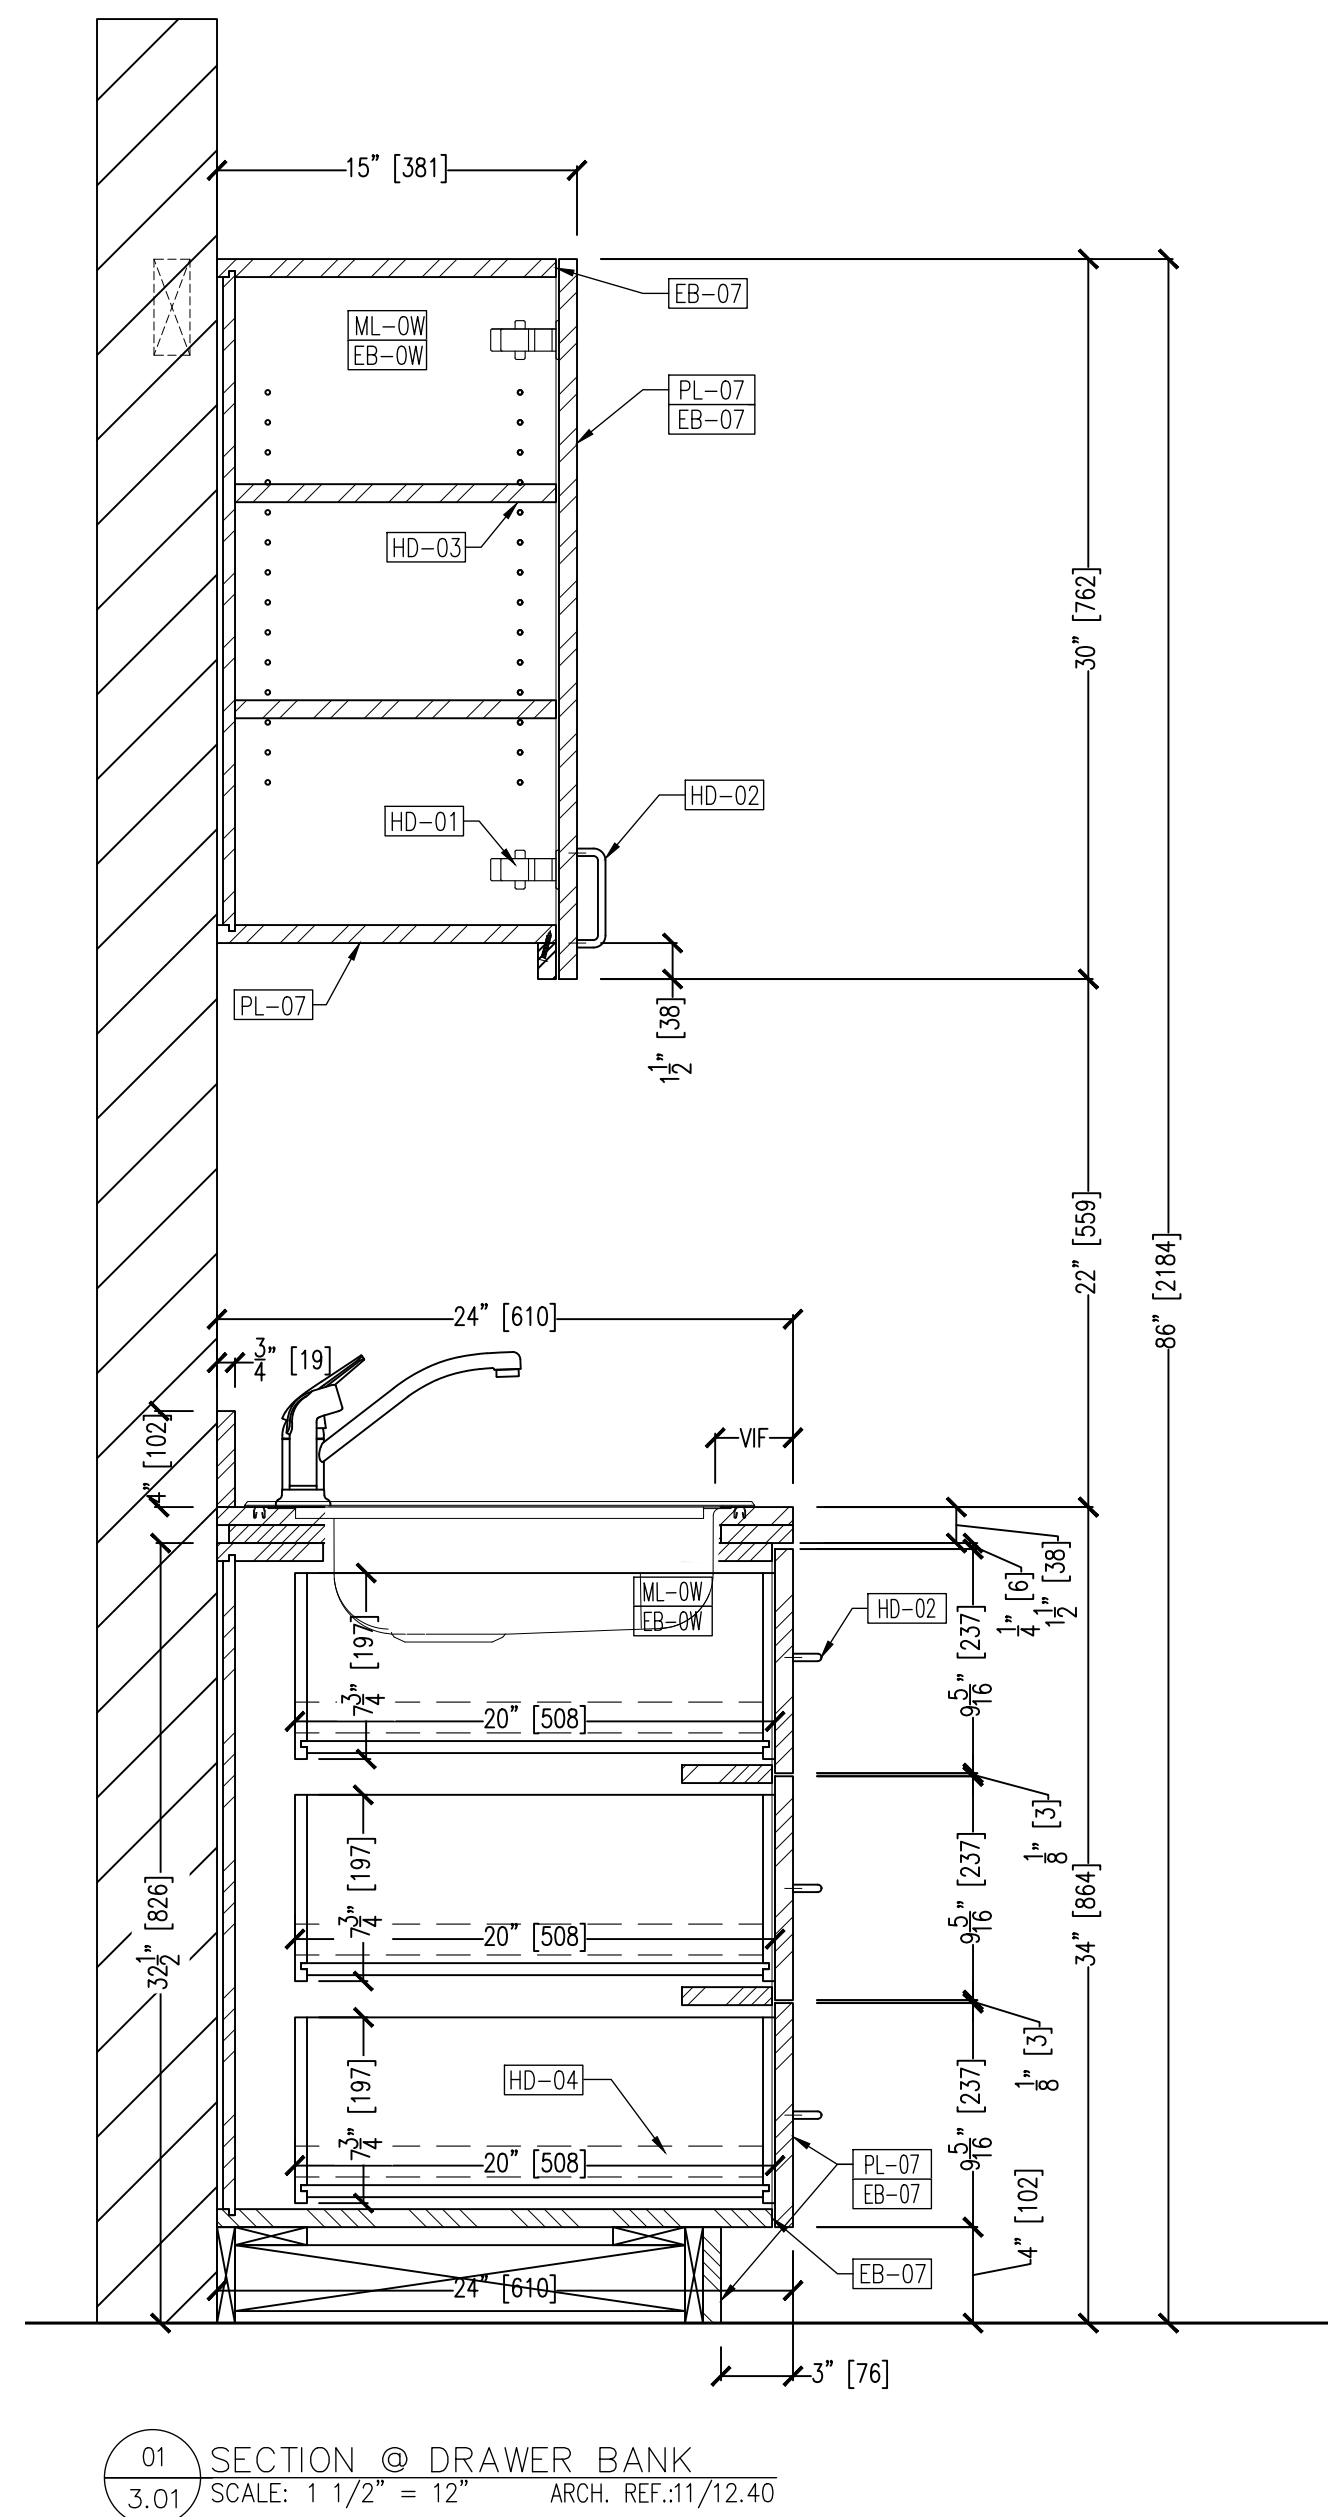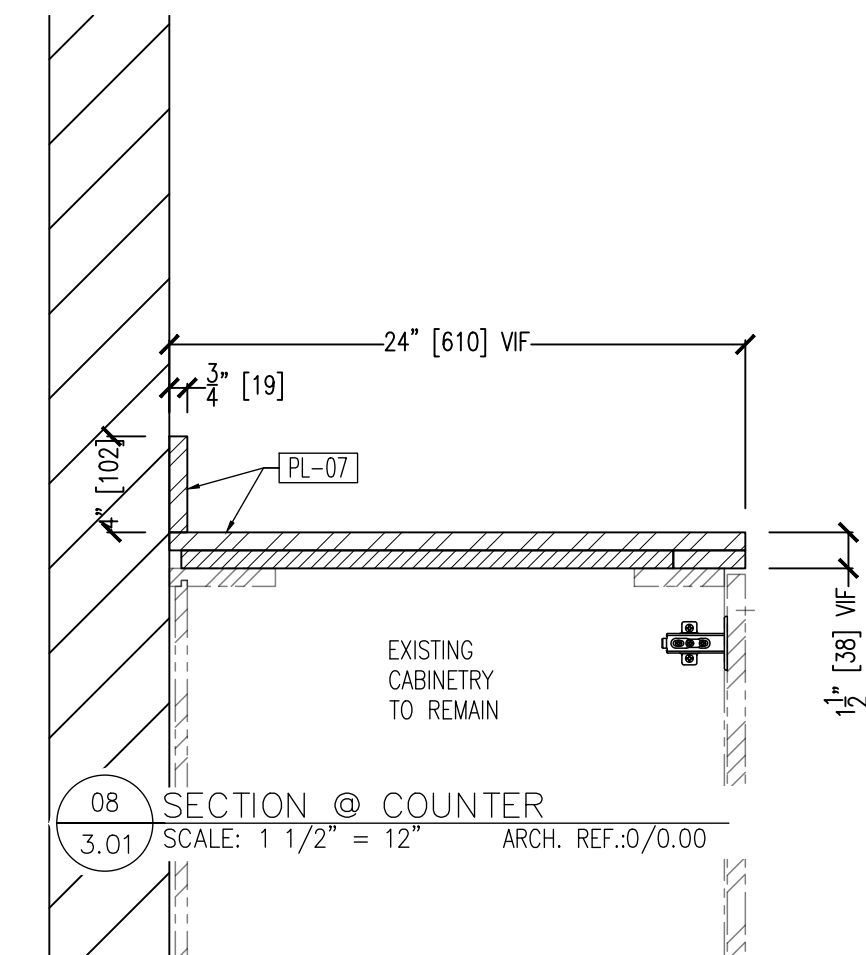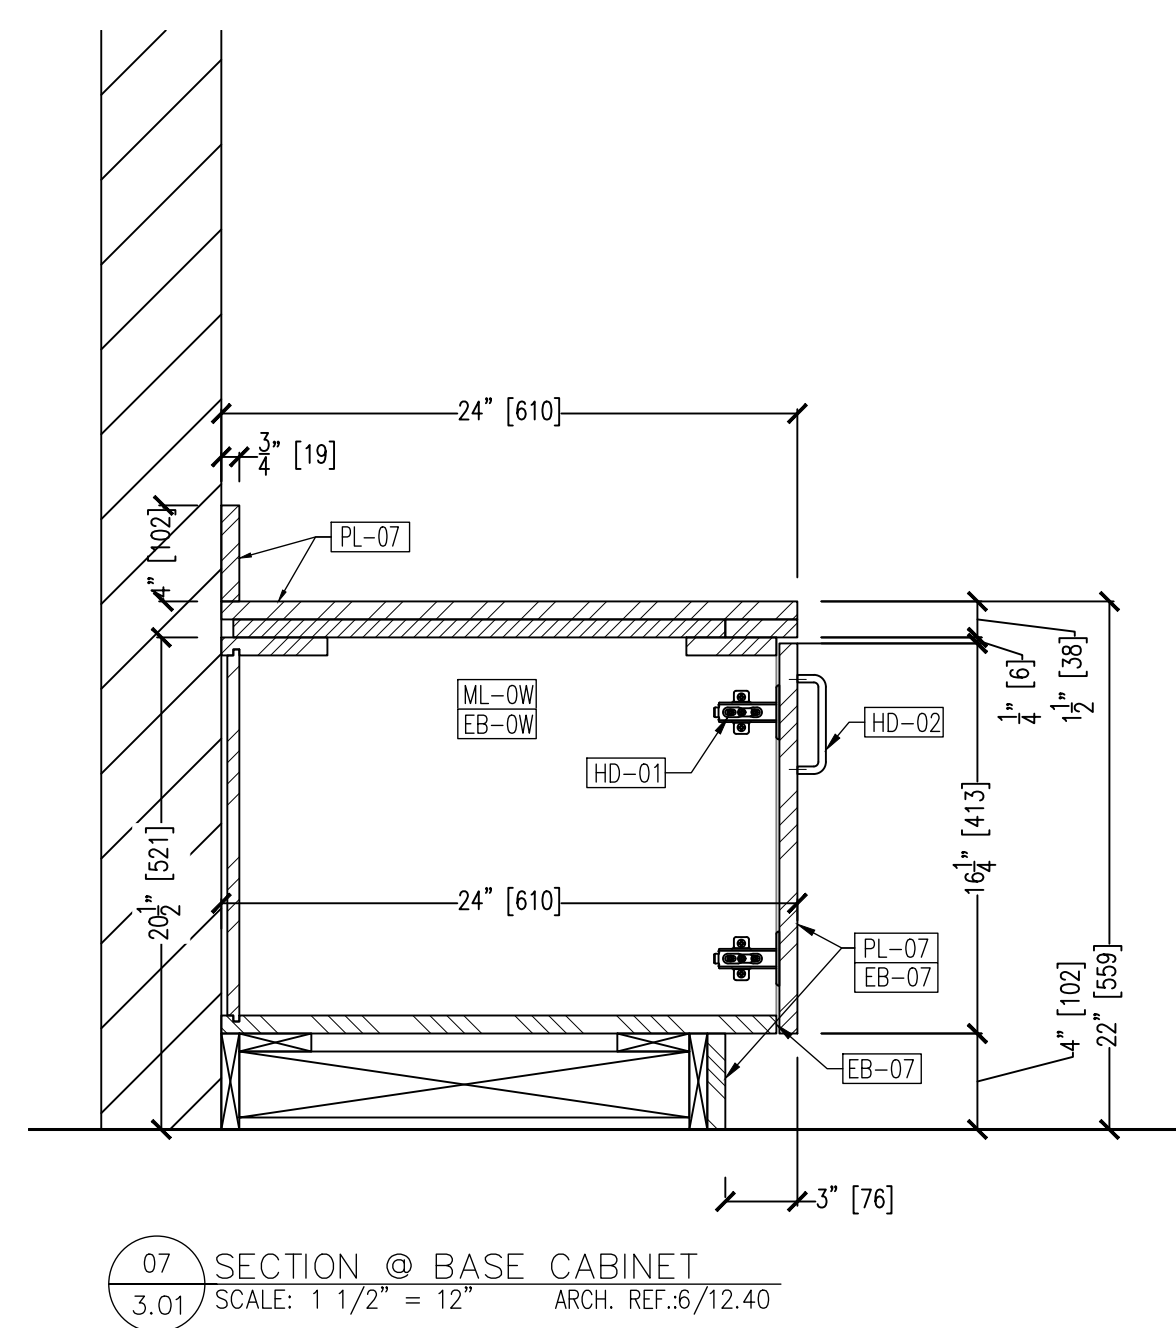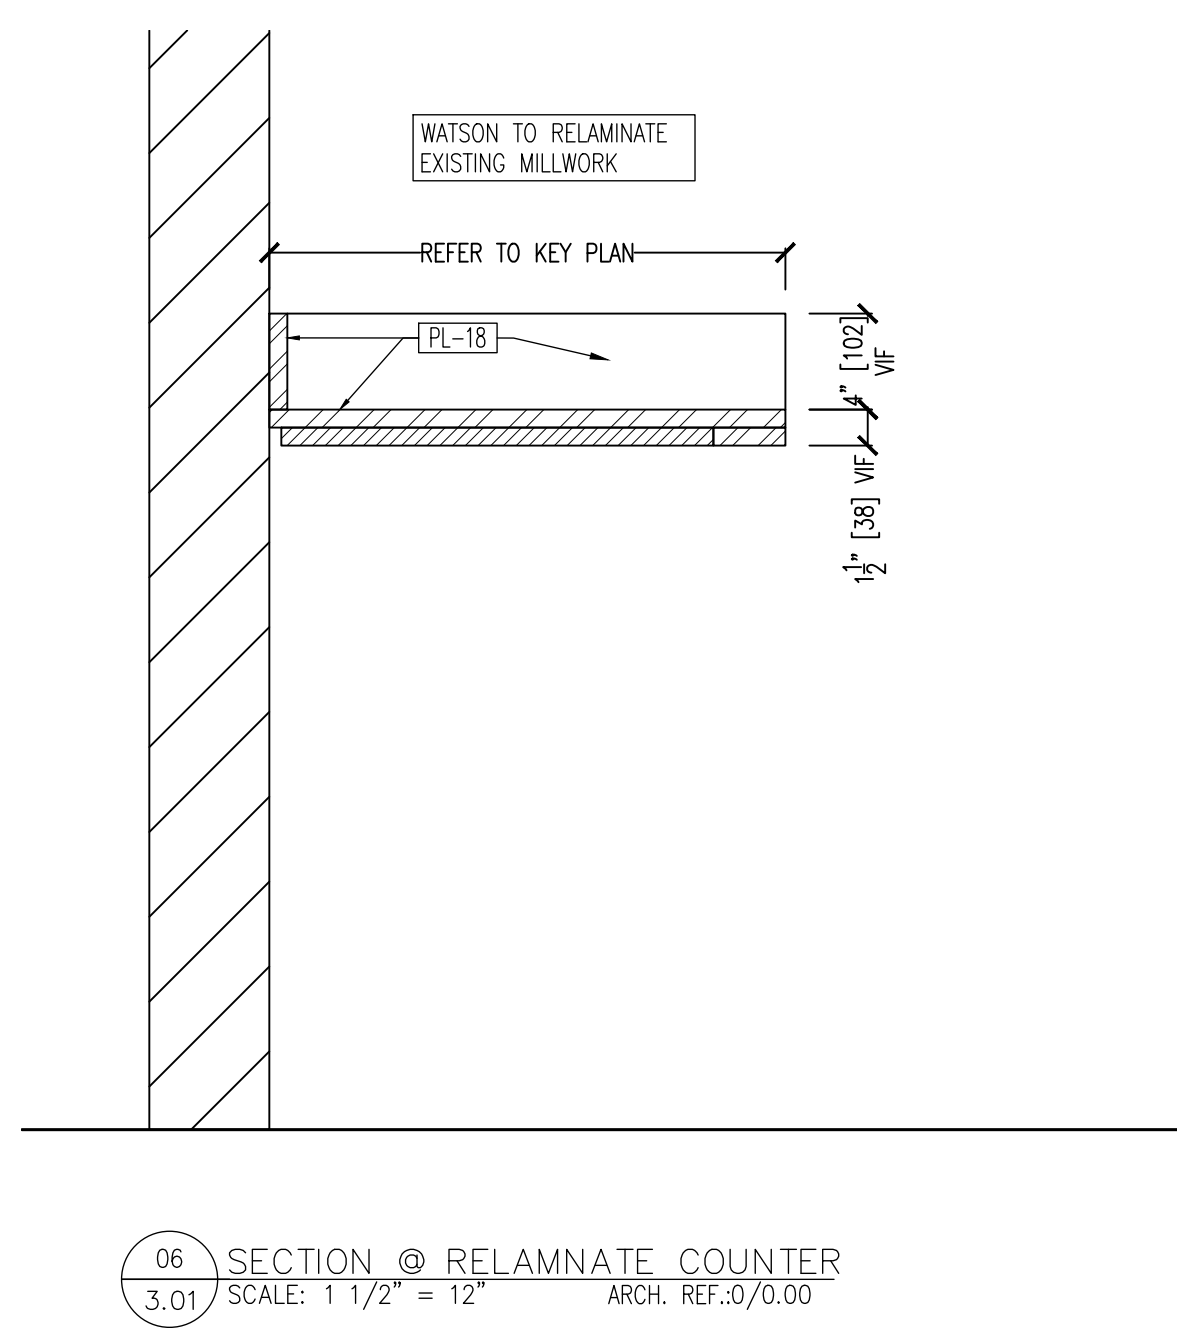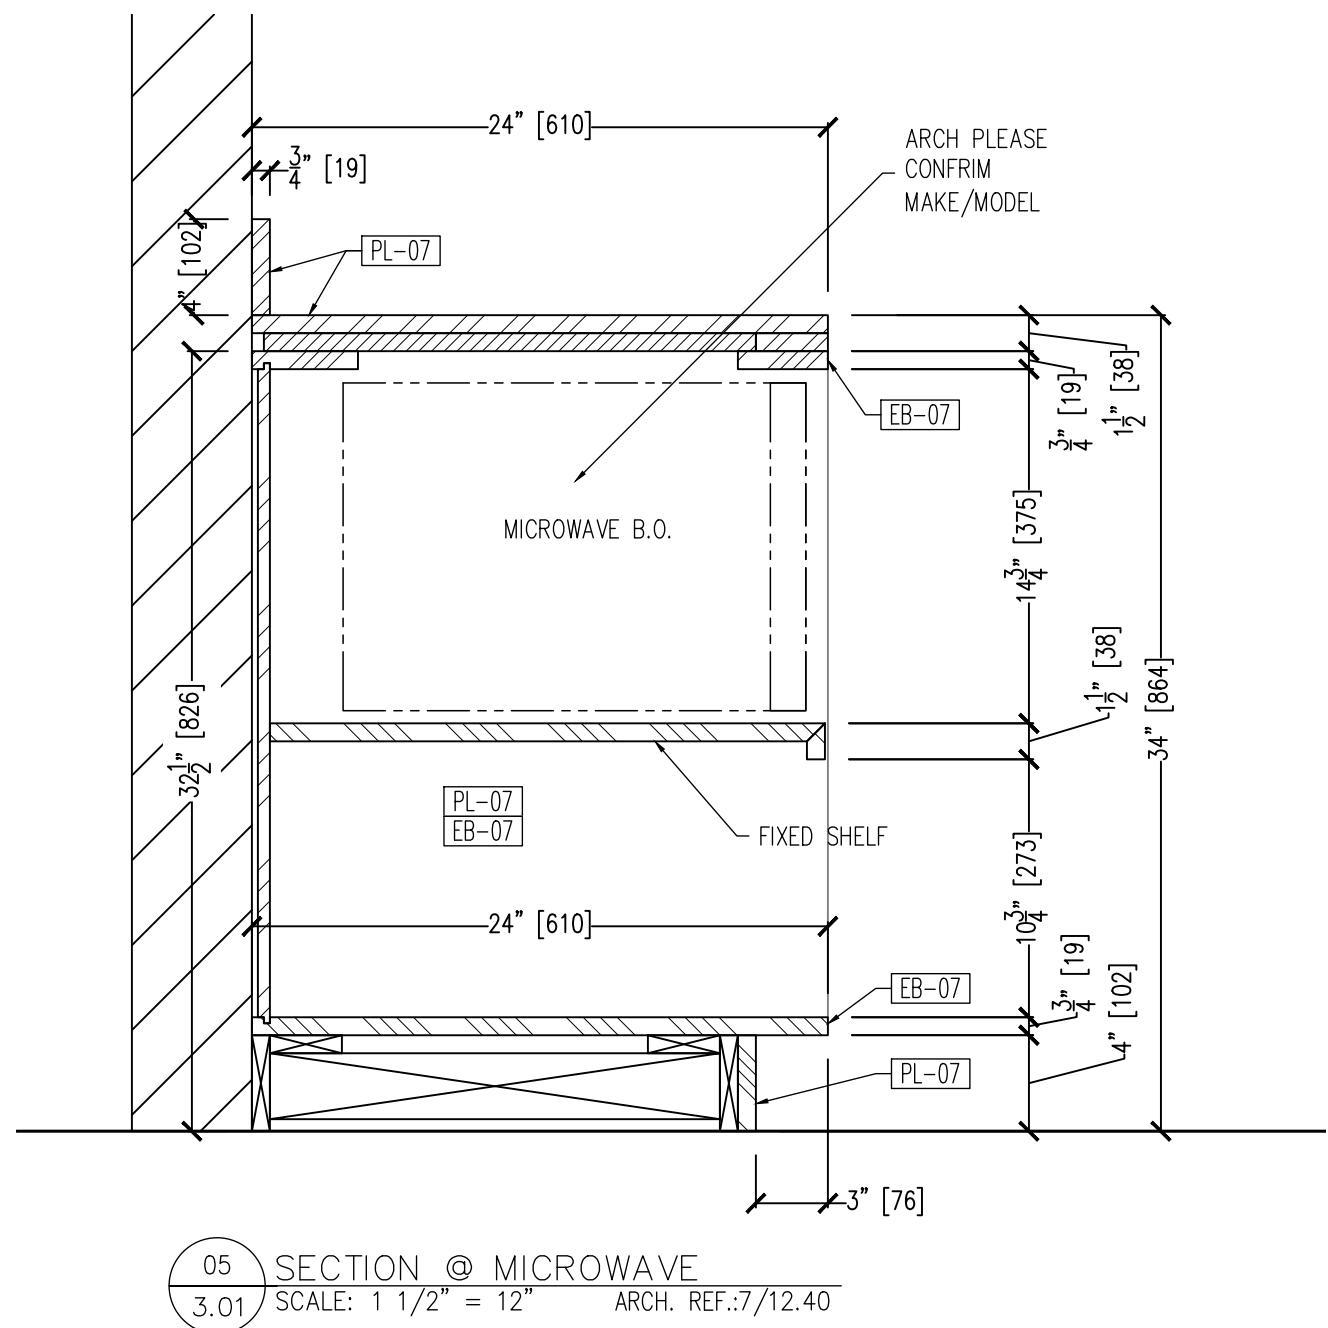

MATERIAL	DESCRIPTION
PL-07	PLASTIC LAMINATE - MATTE WILSONART: #D354 - DESIGNER WHITE
PL-18	PLASTIC LAMINATE - 350HW WILSONART: #4991 - PRESSED LINEN - M
PL-22	PLASTIC LAMINATE - HORIZONTAL GRAIN WILSONART: #8238K-05 - FAIRCHILD
PL-24	PLASTIC LAMINATE WILSONART: #15505-31 BLACK VELVET
ML-OW	WHITE MELAMINE
EB-OW	EDGE BAND 0.5MM THK PVC TO MATCH ML-OW
EB-07	EDGE BAND 0.5MM THK PVC TO MATCH PL-07
HD-01	CONCEALED HINGE - SOFT CLOSE BLUM: #110 HINGE PULL: #4 LG. (96MM)
HD-02	HAFFLE: #116.07.628 - BRUSHED NICKEL
HD-03	SHELF SUPPORT "SPOON" TYPE HAFFLE: #282.04.711 - BRUSHED NICKEL
HD-04	DRAWER SLIDE - SOFT CLOSE KV: #B450FM
HD-05	ADA MODESTY PANEL BRACKET EZKICK: WHITE
HD-06	SUPPORT BRACKET - SURFACE MOUNT RAKKS: #EH-1818
HD-07	SUPPORT ANGLE - MILL FINISH 1-1/4" X 1-1/4" ALUMINUM
HD-08	ADJUSTABLE SHELF STANDARD KV: #82BP
HD-09	ADJUSTABLE SHELF BRACKET KV: #182BP

PROJECT:
BOA - WESTON
WESTON, MA 02493

ARCHITECT:
IA
BOSTON, MA 02110

CONTRACTOR:
ELAINE CONSTR.
NEWTON, MA 02459

03-17-26 SUBMITTAL

PROJECT #:
4326

SCALE:


CAD DWG FILE:
4326 BOA 3-17-26 S1.dwg

DRAWN BY:
AL

REVISED BY:

SHEET TITLE:
SECTIONS

SHEET #:

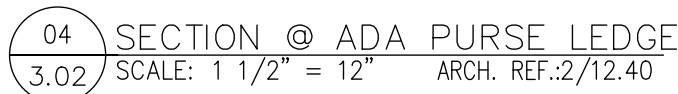

11 River Street, Suite 5 * Middleton * MA * 01949
Tel: (978) 774-7677 * Fax: (978) 750-8219

PROJECT:
BOA - WESTON
WESTON, MA 02493

ARCHITECT:
IA
BOSTON, MA 02110

CONTRACTOR:
ELAINE CONSTR.
NEWTON, MA 02459

 03-17-26 SUBMITTAL

CAD DWG FILE:
4326 BOA 3-17-26 S1.dwg

SHEET TITLE:	
--------------	--

SHEET #:

3.02