

MIT NOODLE LAB - SLURP  
PROJECT #4319

238 MAIN STREET  
CAMBRIDGE, MA 02142

ARCHITECT: JOE THE ARCHITECT

343 MEDFORD STREET, SUITE 4C  
SOMERVILLE, MA 02145  
TEL: 617.764.3593

CONTRACTOR: ELAINE CONSTRUCTION COMPANY, INC.

90 WELLS AVENUE  
NEWTON, MA 02459  
TEL: 617.332.8400

DATE: 01-23-26

REVISION DATES: 02-27-26

CONTENTS:

| SHT# | DESCRIPTION                            |
|------|----------------------------------------|
| 0.00 | COVER SHEET                            |
| 1.01 | KEY PLAN                               |
| 1.02 | PLAN, SECTION & DETAIL @ SOFFIT/FASCIA |
| 2.01 | PLANS AND ELEVATIONS @ HOST STAND      |
| 2.02 | ELEVATIONS @ NOODLE BAR                |
| 2.03 | PLANS @ NOODLE BAR                     |
| 2.04 | PLANS AND ELEVATIONS @ BACK BAR        |
| 3.01 | SECTIONS                               |
| 3.02 | SECTIONS                               |
| 4.01 | TRIM PLAN                              |


Member of:




Watson Brothers, LLC submitted shop drawings cover only the scope of work that we have been contracted to do. Watson Brothers, LLC does not recommend the use of these drawings for final measurements as we do not take any responsibility for errors made based off of these drawings.

Watson Brothers, LLC will comply to all AWI (Edition-2) standards and expects both the General Contractor and Architect to use these standards in any dispute on the project. Once shop drawings and submittals are approved by the the Architect and General Contractor these drawings will take precedence over all other drawings and specifications. Any changes and/or additions made to these drawings must be in writing and may incur an additional cost.


AWI states that material must be stored, installed and maintained in areas with controlled environmental conditions. Relative humidity must be maintained between 25-55% during the project and after installation. Also, the relative humidity must remain within 10 degrees throughout the heating and cooling seasons. Failure to maintain these conditions can negatively affect the wood components of the project and would void any warranties implied or written.

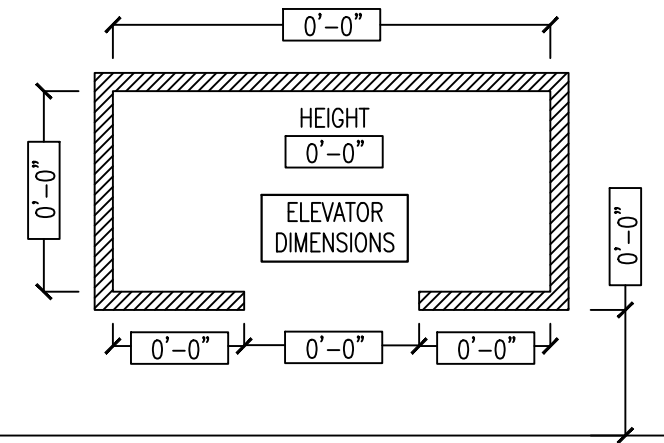

|                                                                                       |          |             |
|---------------------------------------------------------------------------------------|----------|-------------|
| PROJECT:<br>MIT SLURP<br>CAMBRIDGE, MA 02142                                          |          |             |
| ARCHITECT:<br>JTA<br>SOMERVILLE, MA 02145                                             |          |             |
| CONTRACTOR:<br>ELAINE CONSTR.<br>NEWTON, MA 02459                                     |          |             |
|  |          |             |
|  |          |             |
|  |          |             |
|  |          |             |
|  | 02-27-26 | SUBMITTAL   |
|  | 01-23-26 | SUBMITTAL   |
| PROJECT #:<br>4319                                                                    |          | SCALE:      |
| CAD DWG FILE:<br>4319_NDL_02-27-26_S2.dwg                                             |          |             |
| DRAWN BY:<br>AL                                                                       |          | REVISED BY: |
| SHEET TITLE:<br>COVER SHEET                                                           |          |             |
| SHEET #:<br>0.00                                                                      |          |             |

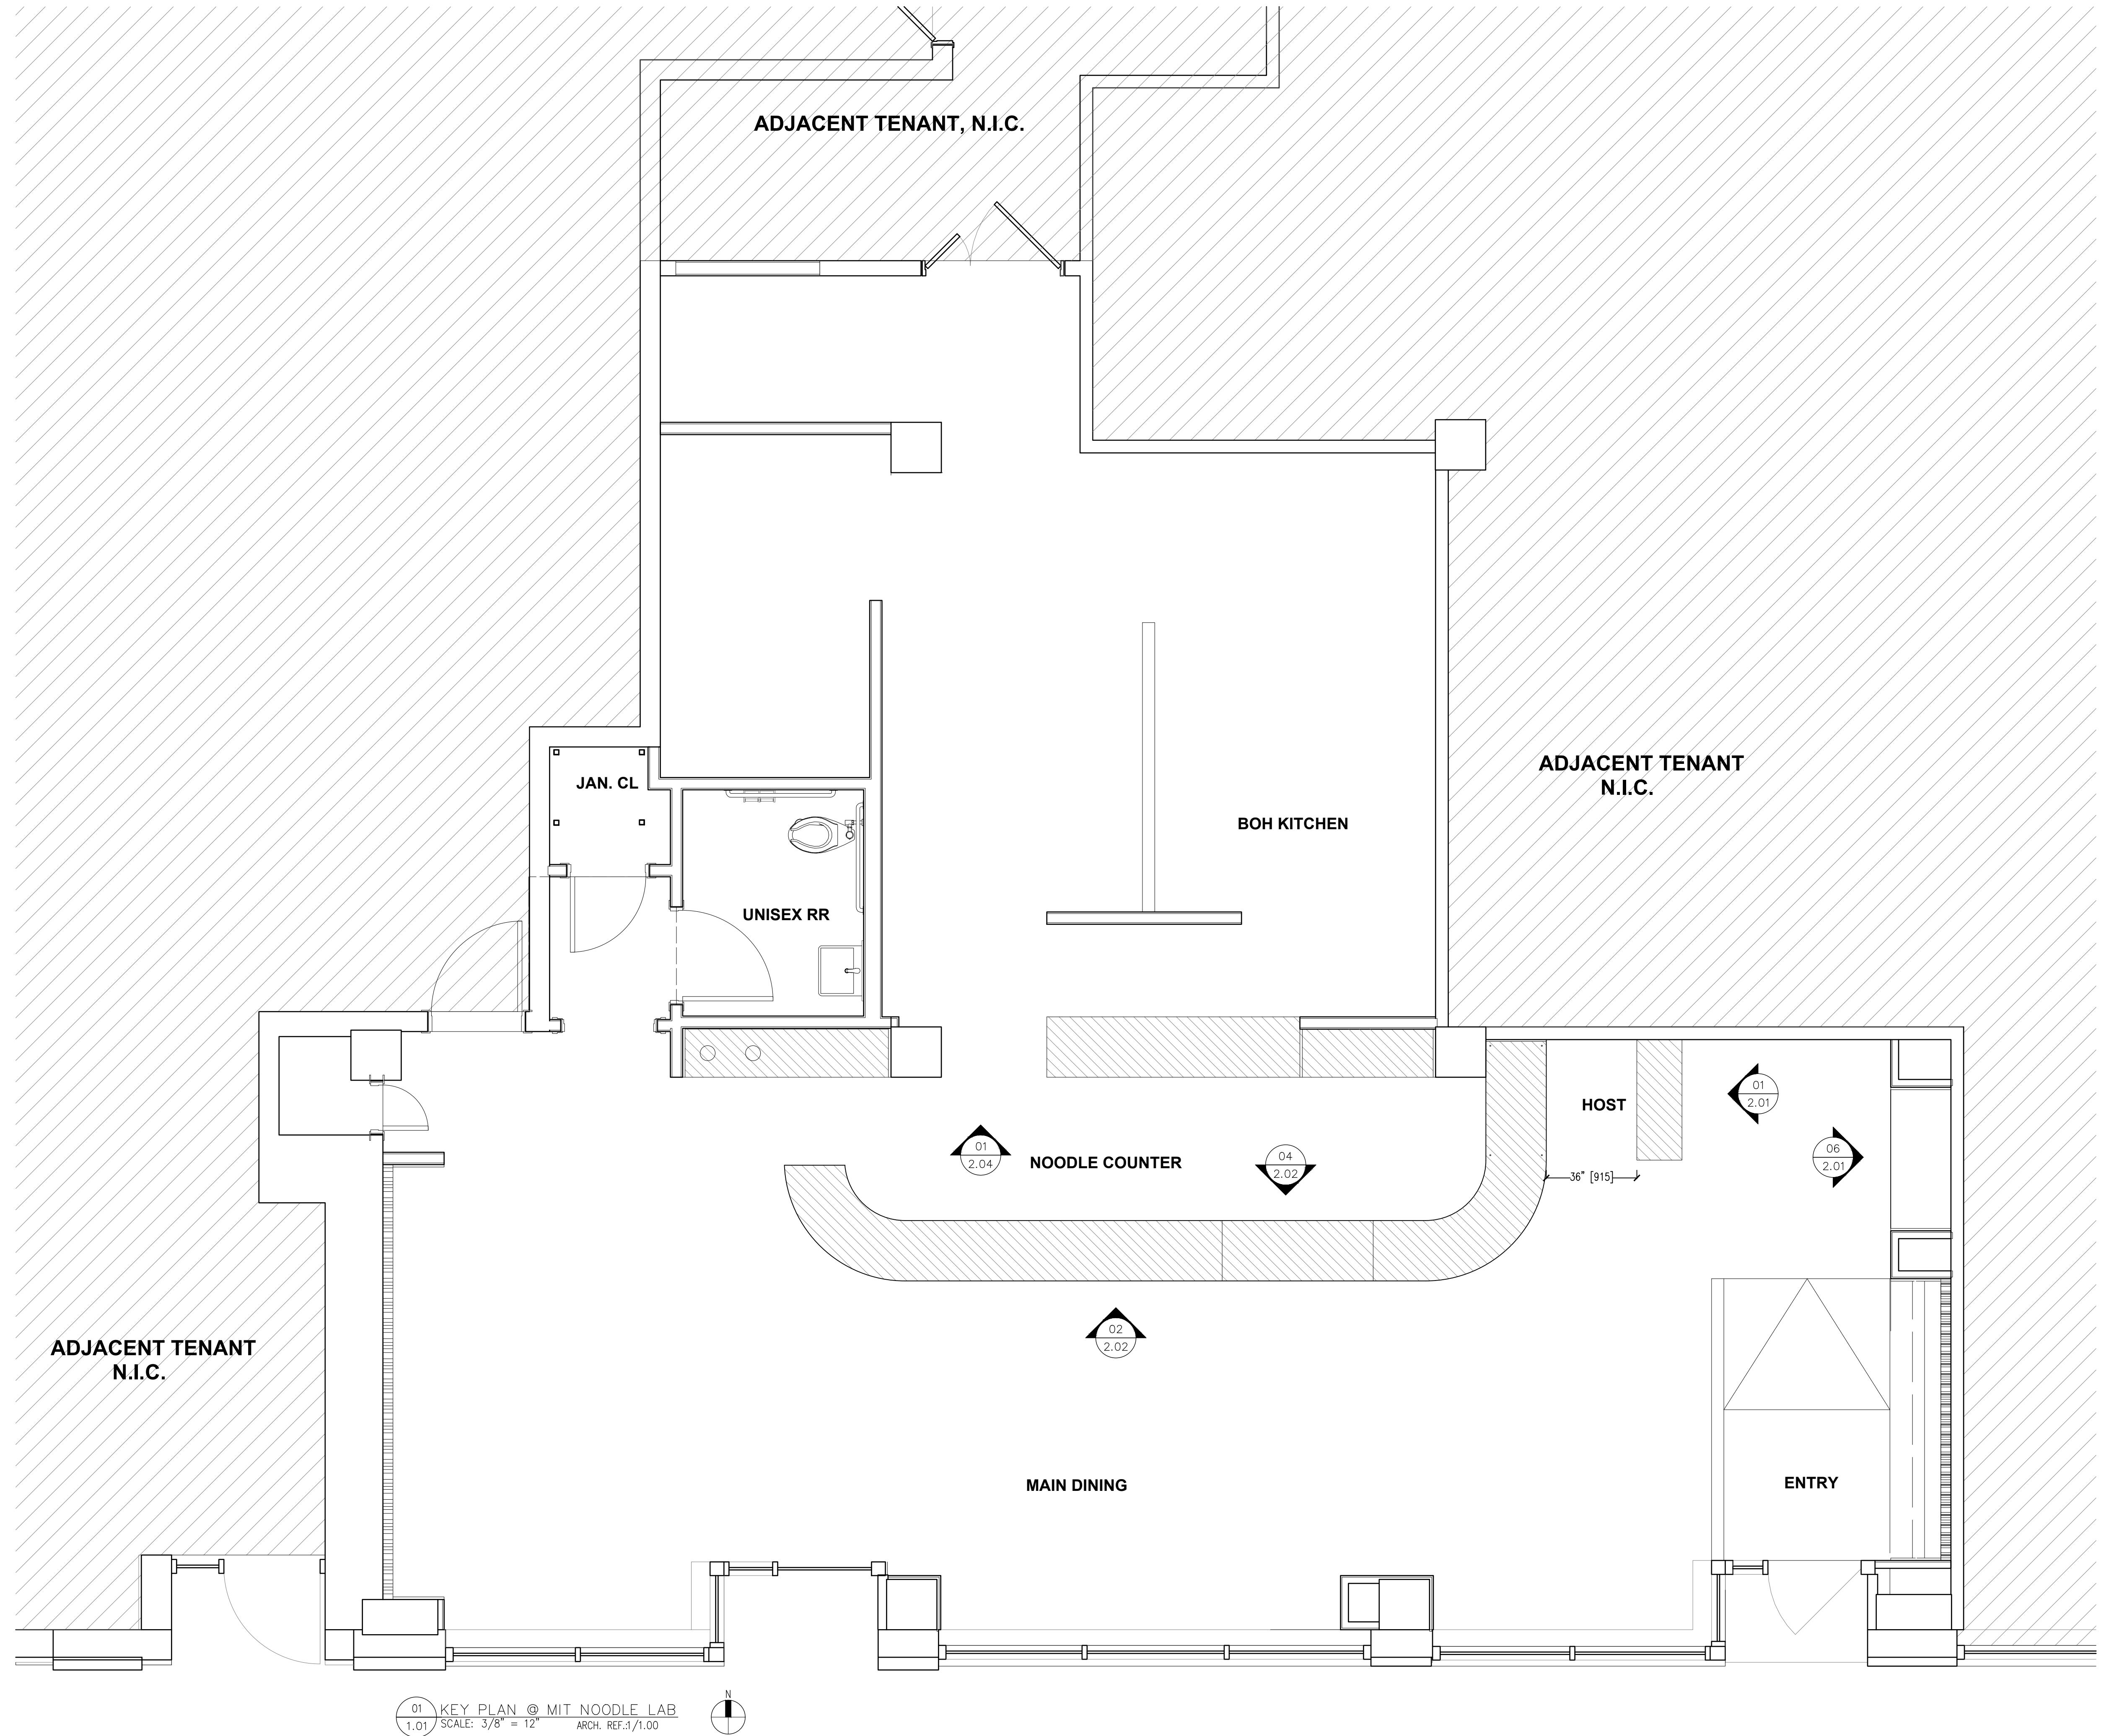

01 KEY PLAN © MIT NOODLE LAB  
1.01 SCALE: 3/8" = 12" ARCH. REF.:1/1.00

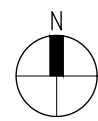

**WATSON BROTHERS LLC**  
ARCHITECTURAL WOODWORKING

11 River Street, Suite 5 • Middleton • MA • 01949  
Tel: (978) 774-7677 • Fax: (978) 750-8219

| MATERIAL | DESCRIPTION                                                     |
|----------|-----------------------------------------------------------------|
| SS-01    | SOLID SURFACE<br>CORIAN: CAMEO WHITE                            |
| WD-01    | WHITE OAK – RIFT SAWN<br>MATCH APPROVED SAMPLE                  |
| VN-01    | WHITE OAK – RIFT SAWN<br>TO MATCH WD-01                         |
| PL-01    | PLASTIC LAMINATE – VELLUM FINISH<br>LAMINART: #9202 PEARL WHITE |
| PL-02    | PLASTIC LAMINATE – PRISM FINISH<br>LAMINART: #4010 JADE         |
| MT-01    | BRASS ROD 1/2" DIA                                              |
| FRP-1    | FIBER REINFORCED POLYMER – SMOOTH<br>MARLITE: #S100 S/2/S WHITE |
| ML-DW    | WHITE MELAMINE                                                  |
| EB-DW    | EDGE BAND<br>PVC WHITE – USE W/ ML-DW                           |
| EB-01    | EDGE BAND 0.5MM THK<br>PVC TO MATCH PL-01                       |
| EB-02    | EDGE BAND 0.5MM THK<br>PVC TO MATCH PL-02                       |
| WB-1     | WOOD BASE<br>PRIMED FOR PAINT                                   |

PROJECT:  
MIT SLURP  
CAMBRIDGE, MA 02145  
ARCHITECT:  
JTA  
SOMERVILLE, MA 02145  
CONTRACTOR:  
ELAINE CONSTR.  
NEWTON, MA 02459

|   |          |           |
|---|----------|-----------|
| △ |          |           |
| △ |          |           |
| △ |          |           |
| △ |          |           |
| △ | 02-27-26 | SUBMITTAL |
| △ | 01-23-26 | SUBMITTAL |

PROJECT #:  
4319

SCALE:

CAD DWG FILE:  
4319\_NDL\_02-27-26\_S2.dwg




DRAWN BY:  
AL

REVISED BY:

SHEET TITLE:  
KEY PLAN

SHEET #:

1.01

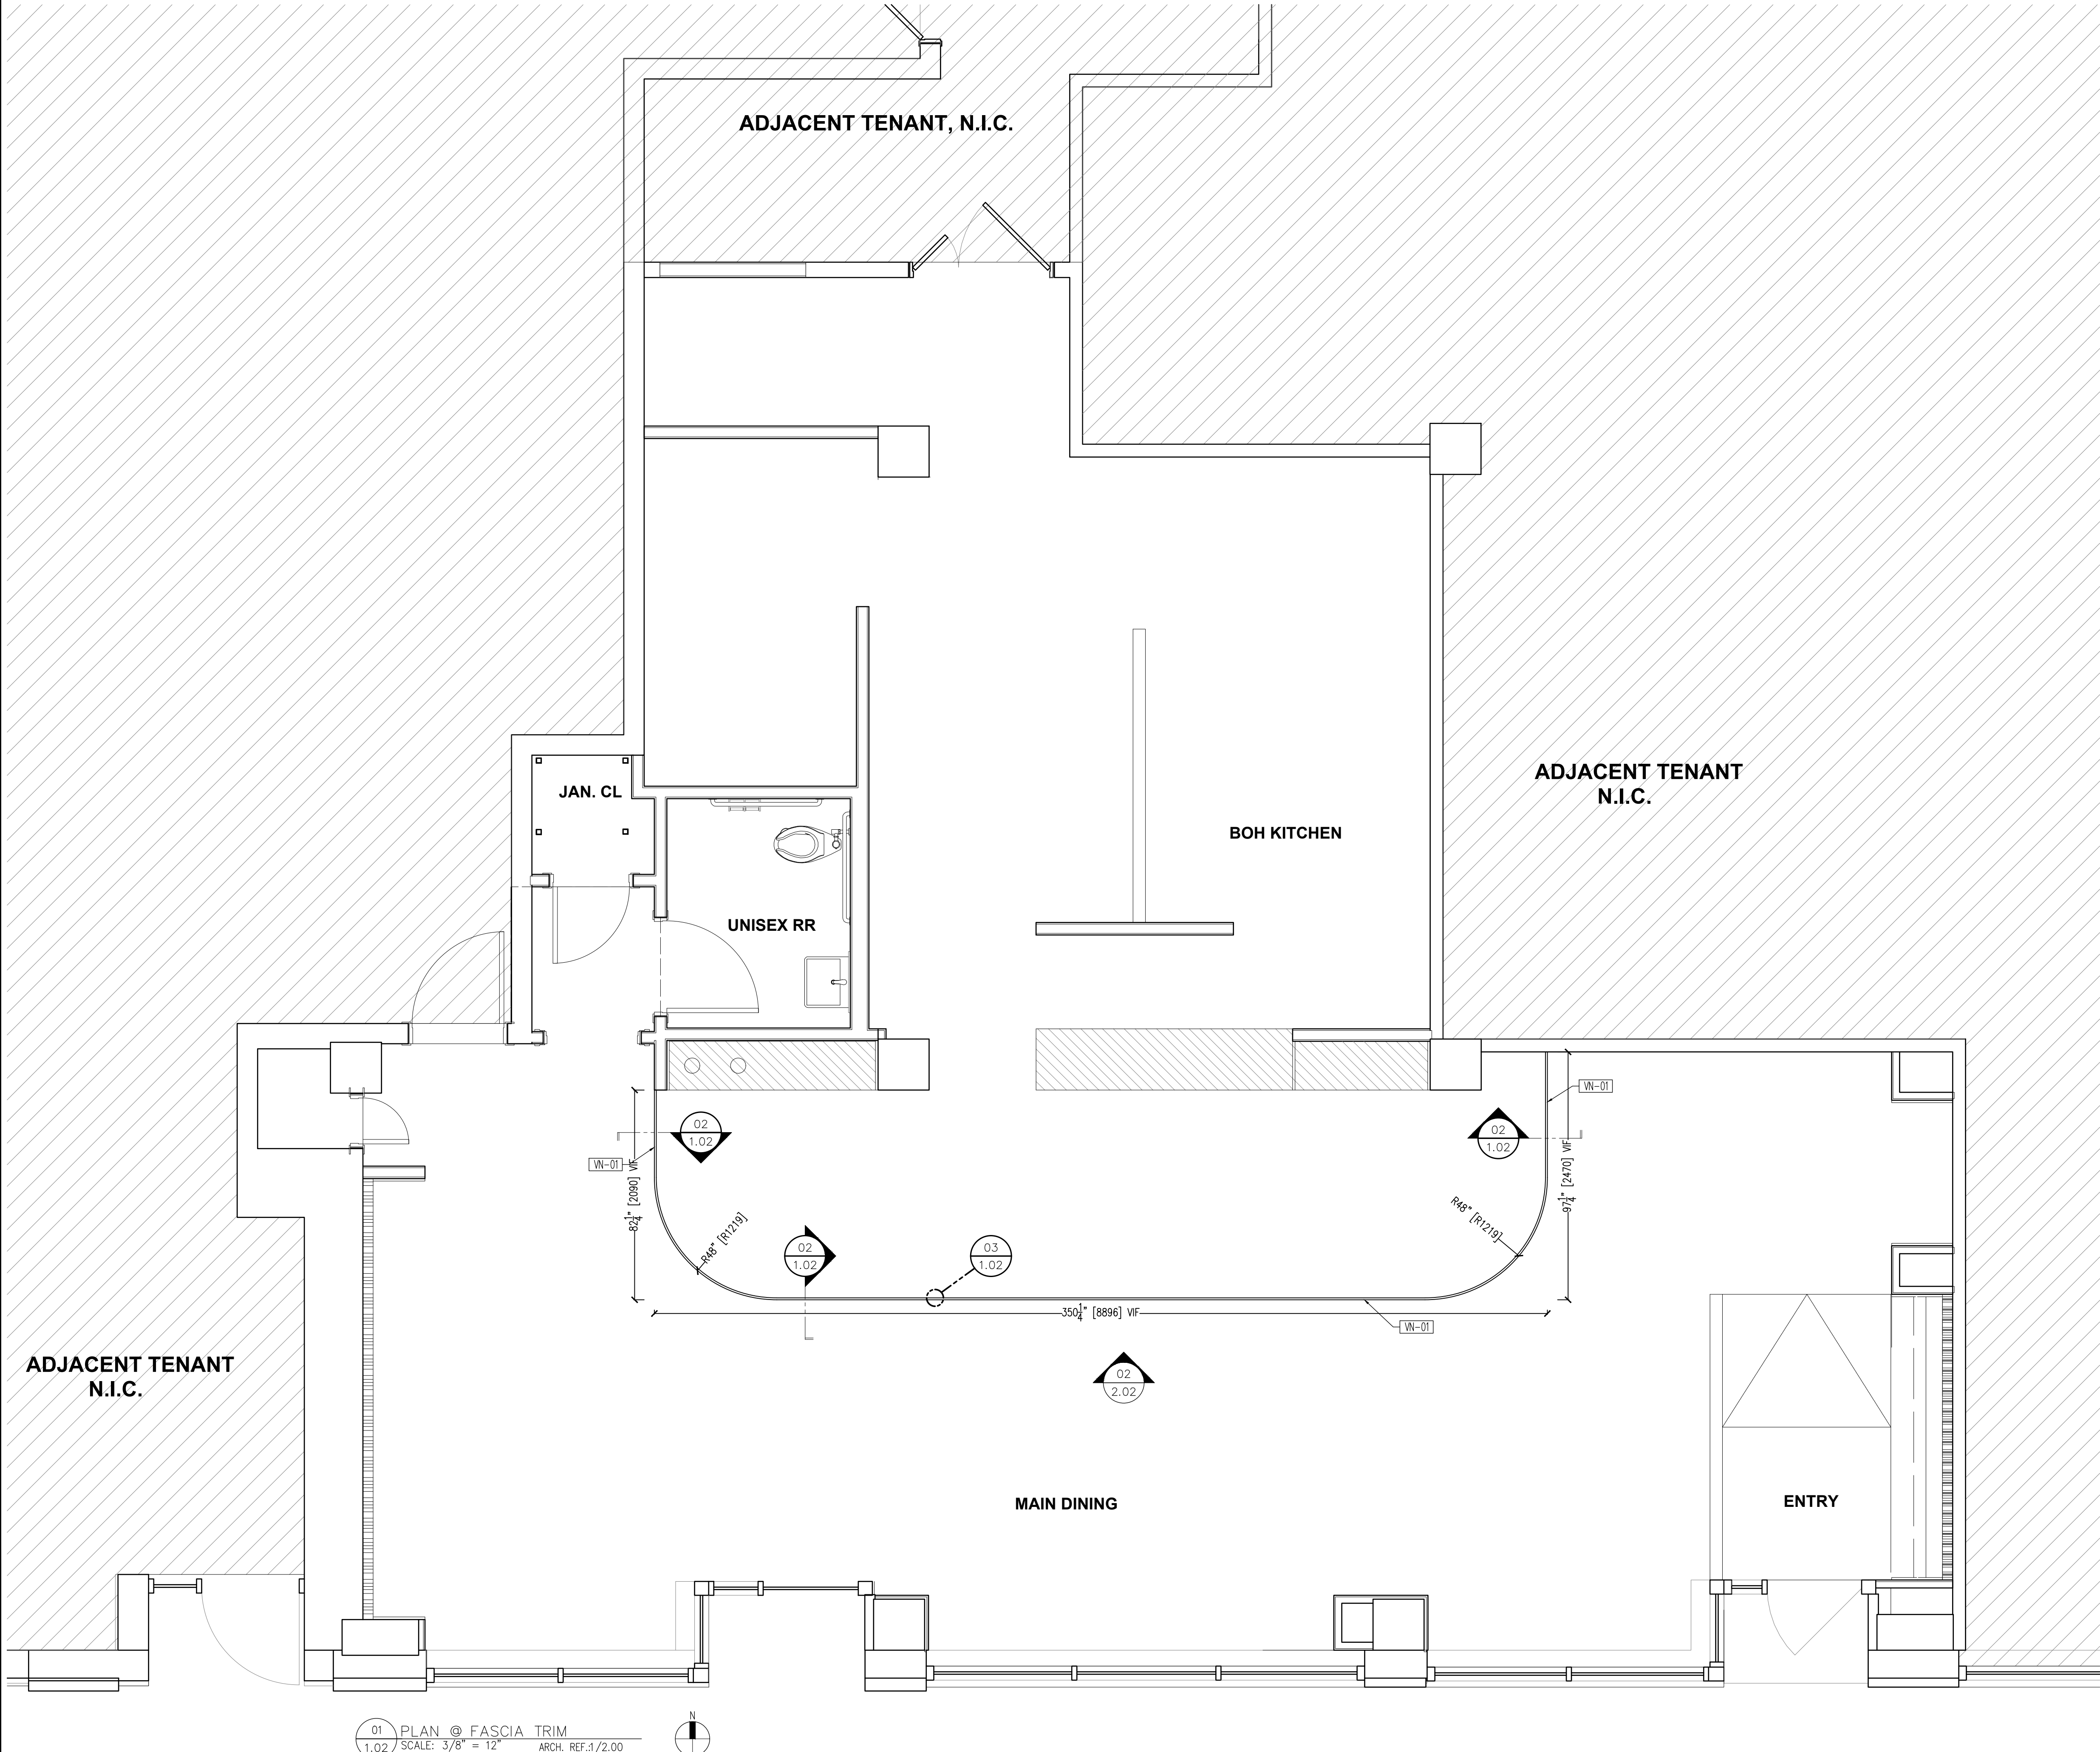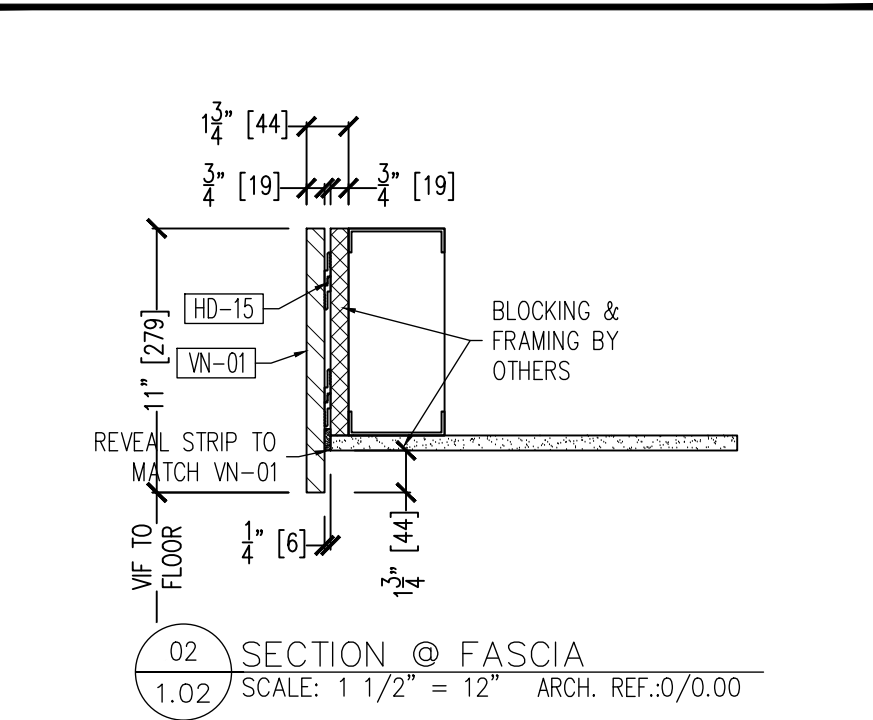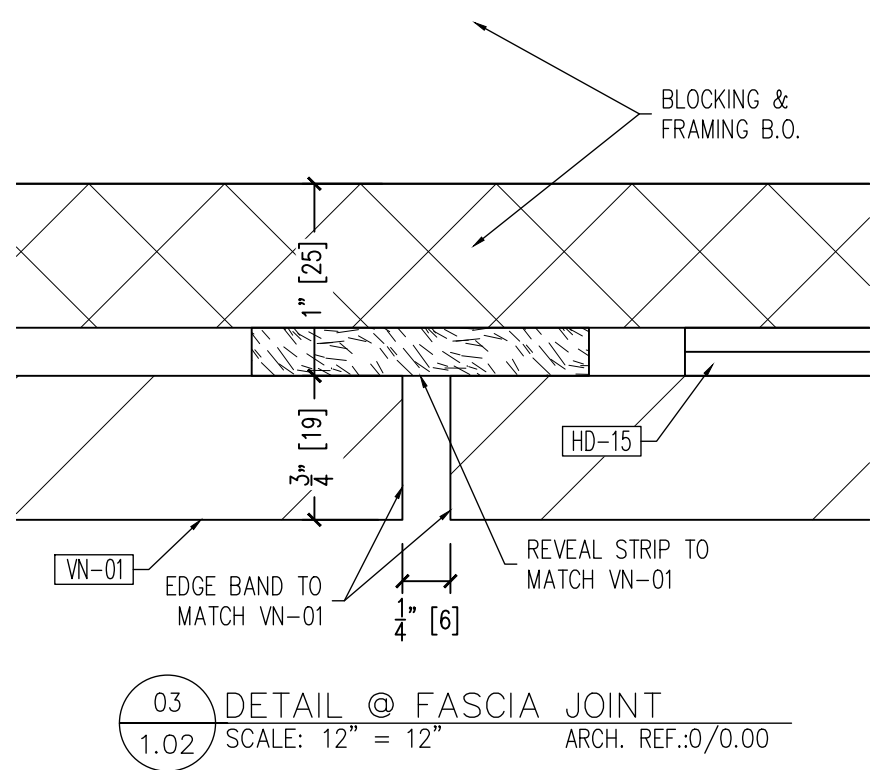

| MATERIAL | DESCRIPTION                                                     |
|----------|-----------------------------------------------------------------|
| SS-01    | SOLID SURFACE<br>CORIAN: CAMEO WHITE                            |
| WD-01    | WHITE OAK - RIFT SAWN<br>MATCH APPROVED SAMPLE                  |
| VN-01    | WHITE OAK - RIFT SAWN<br>TO MATCH WD-01                         |
| PL-01    | PLASTIC LAMINATE - VELLUM FINISH<br>LAMINART: #9202 PEARL WHITE |
| PL-02    | PLASTIC LAMINATE - PRISM FINISH<br>LAMINART: #4010 JADE         |
| MT-01    | BRASS ROD 1/2" DIA                                              |
| FRP-1    | FIBER REINFORCED POLYMER - SMOOTH<br>MARLITE: #S100 S/2/S WHITE |
| ML-OW    | WHITE MELAMINE                                                  |
| EB-OW    | EDGE BAND<br>PVC WHITE - USE W/ ML-OW                           |
| EB-01    | EDGE BAND 0.5MM THK<br>PVC TO MATCH PL-01                       |
| EB-02    | EDGE BAND 0.5MM THK<br>PVC TO MATCH PL-02                       |
| WB-1     | WOOD BASE<br>PRIMED FOR PAINT                                   |

PROJECT:  
MIT SLURP  
CAMBRIDGE, MA 02145  
ARCHITECT:  
JTA  
SOMERVILLE, MA 02145  
CONTRACTOR:  
ELAINE CONSTR.  
NEWTON, MA 02459

|   |          |           |
|---|----------|-----------|
| △ |          |           |
| △ |          |           |
| △ |          |           |
| △ |          |           |
| △ | 02-27-26 | SUBMITTAL |
| △ | 01-23-26 | SUBMITTAL |

PROJECT #:  
4319  
SCALE:





CAD DWG FILE:  
4319 NDL 02-27-26 S2.dwg

DRAWN BY:  
AL  
REVISED BY:

SHEET TITLE:  
PLAN, SECTION & DETAIL  
@ SOFFIT/FASCIA

SHEET #:



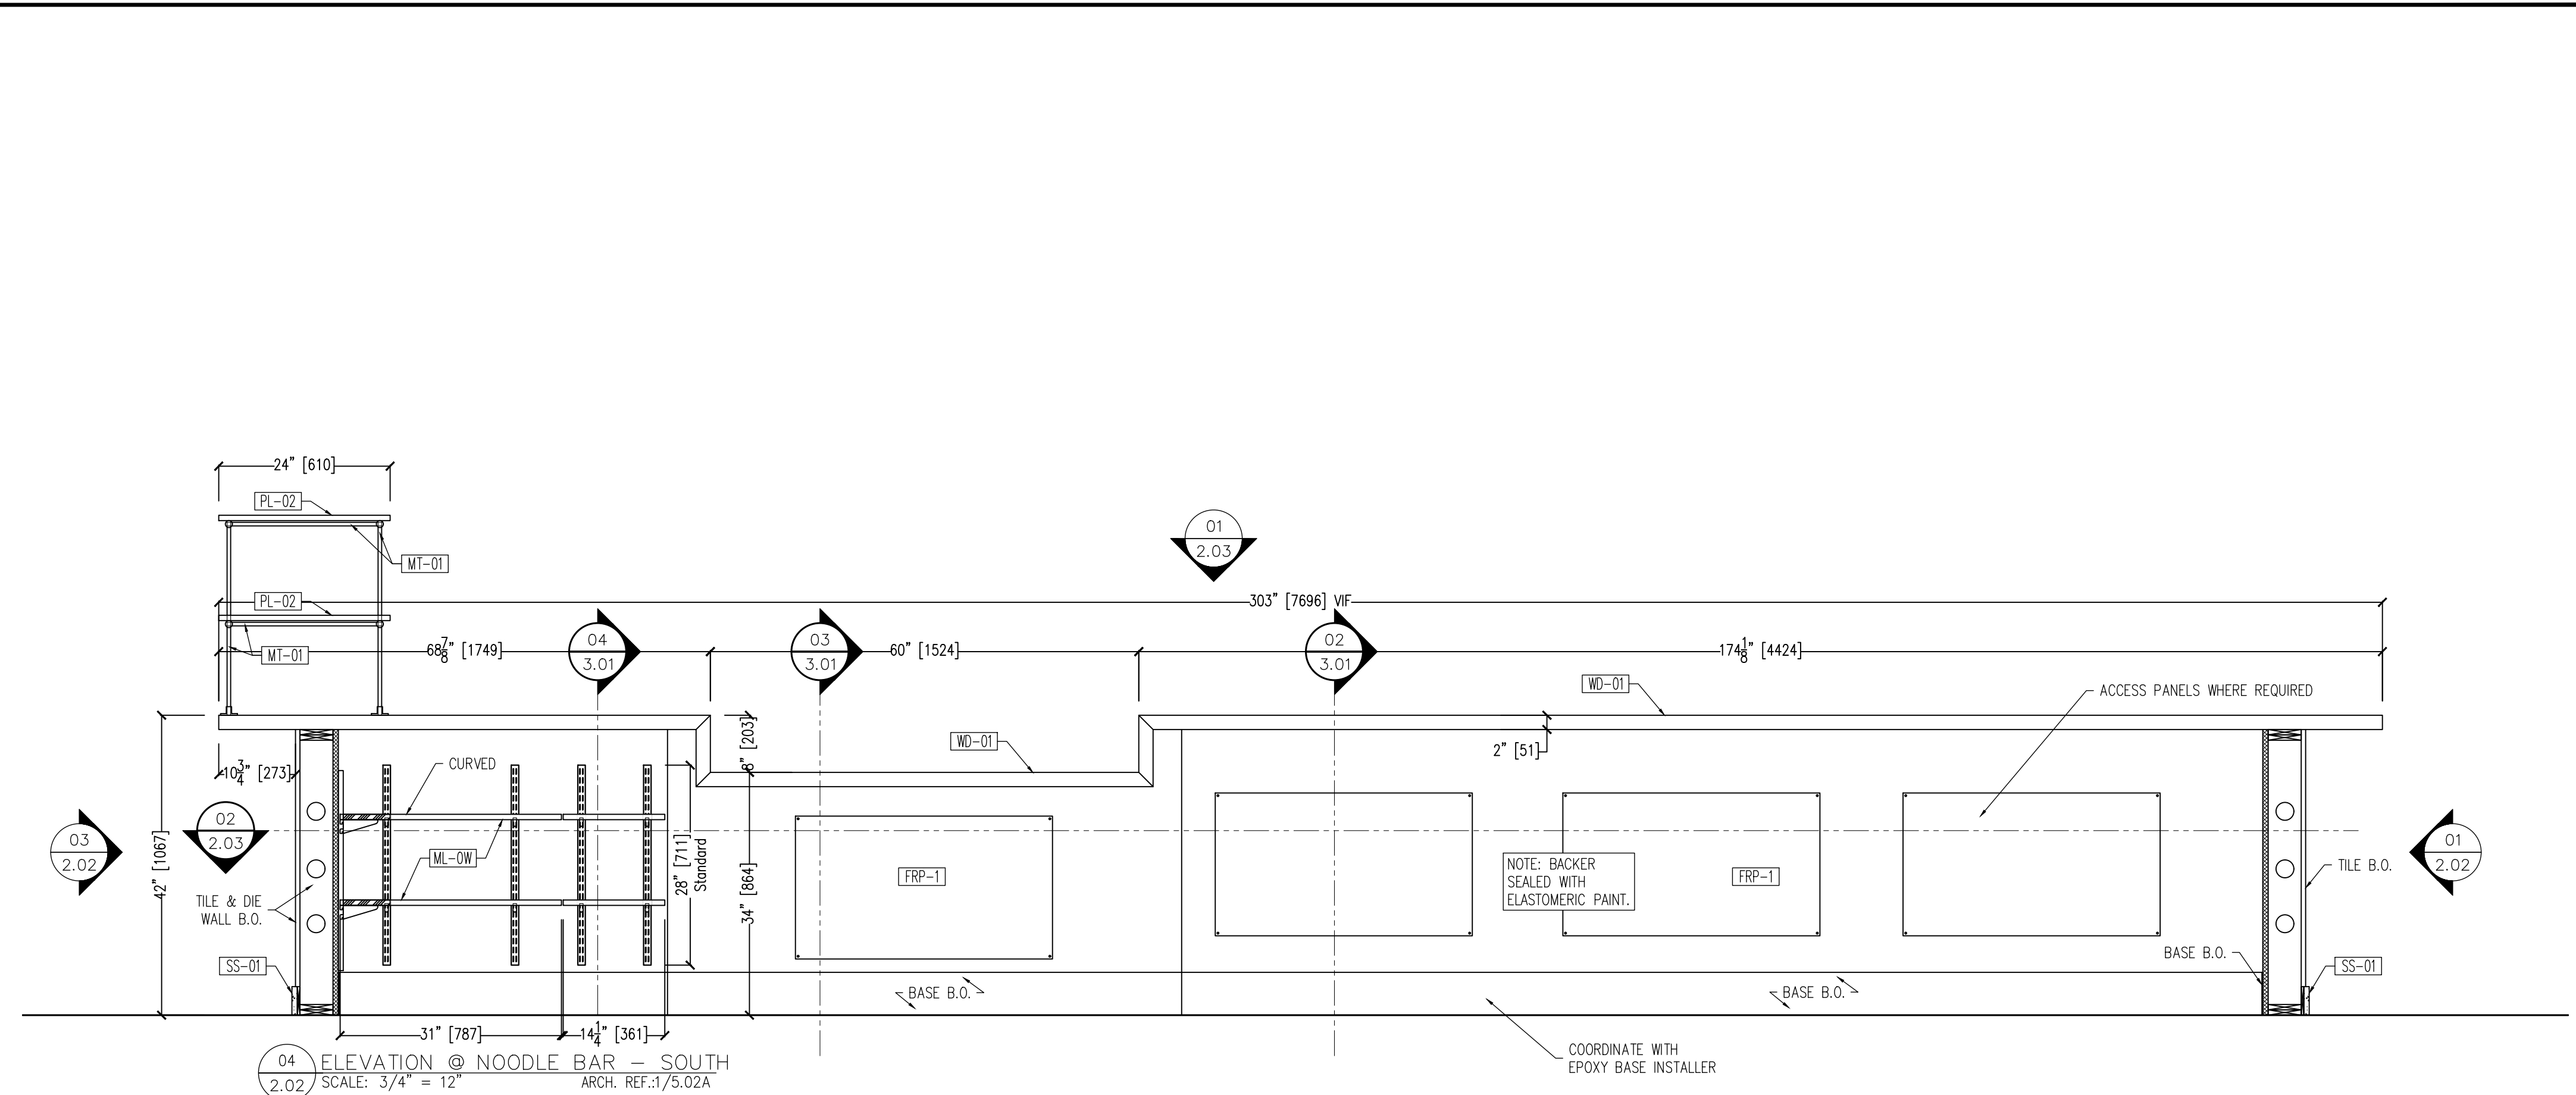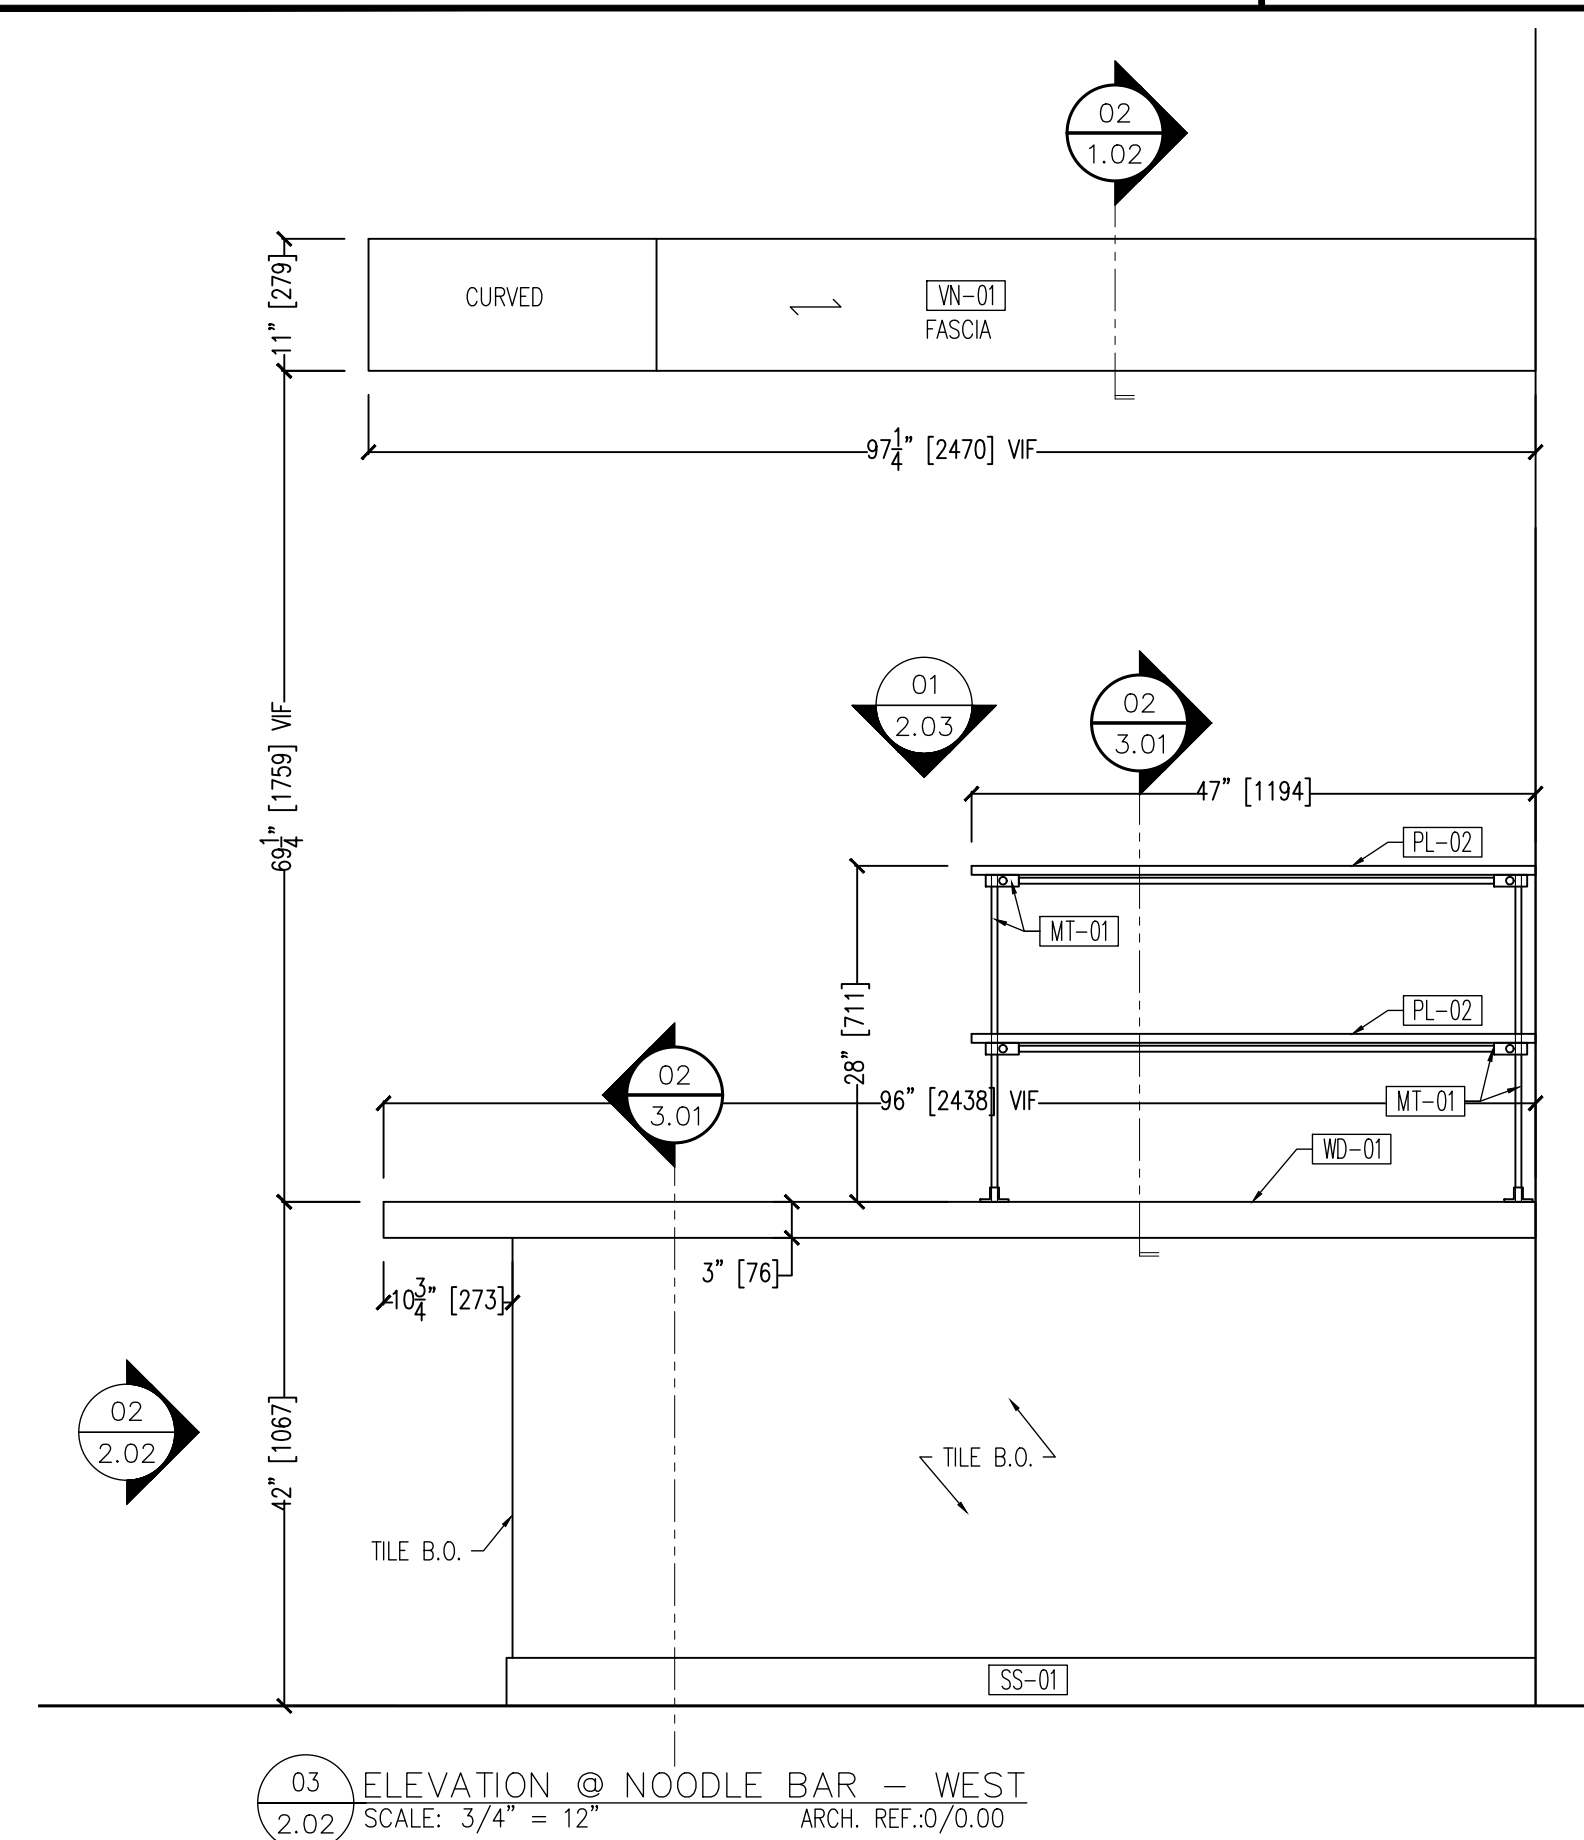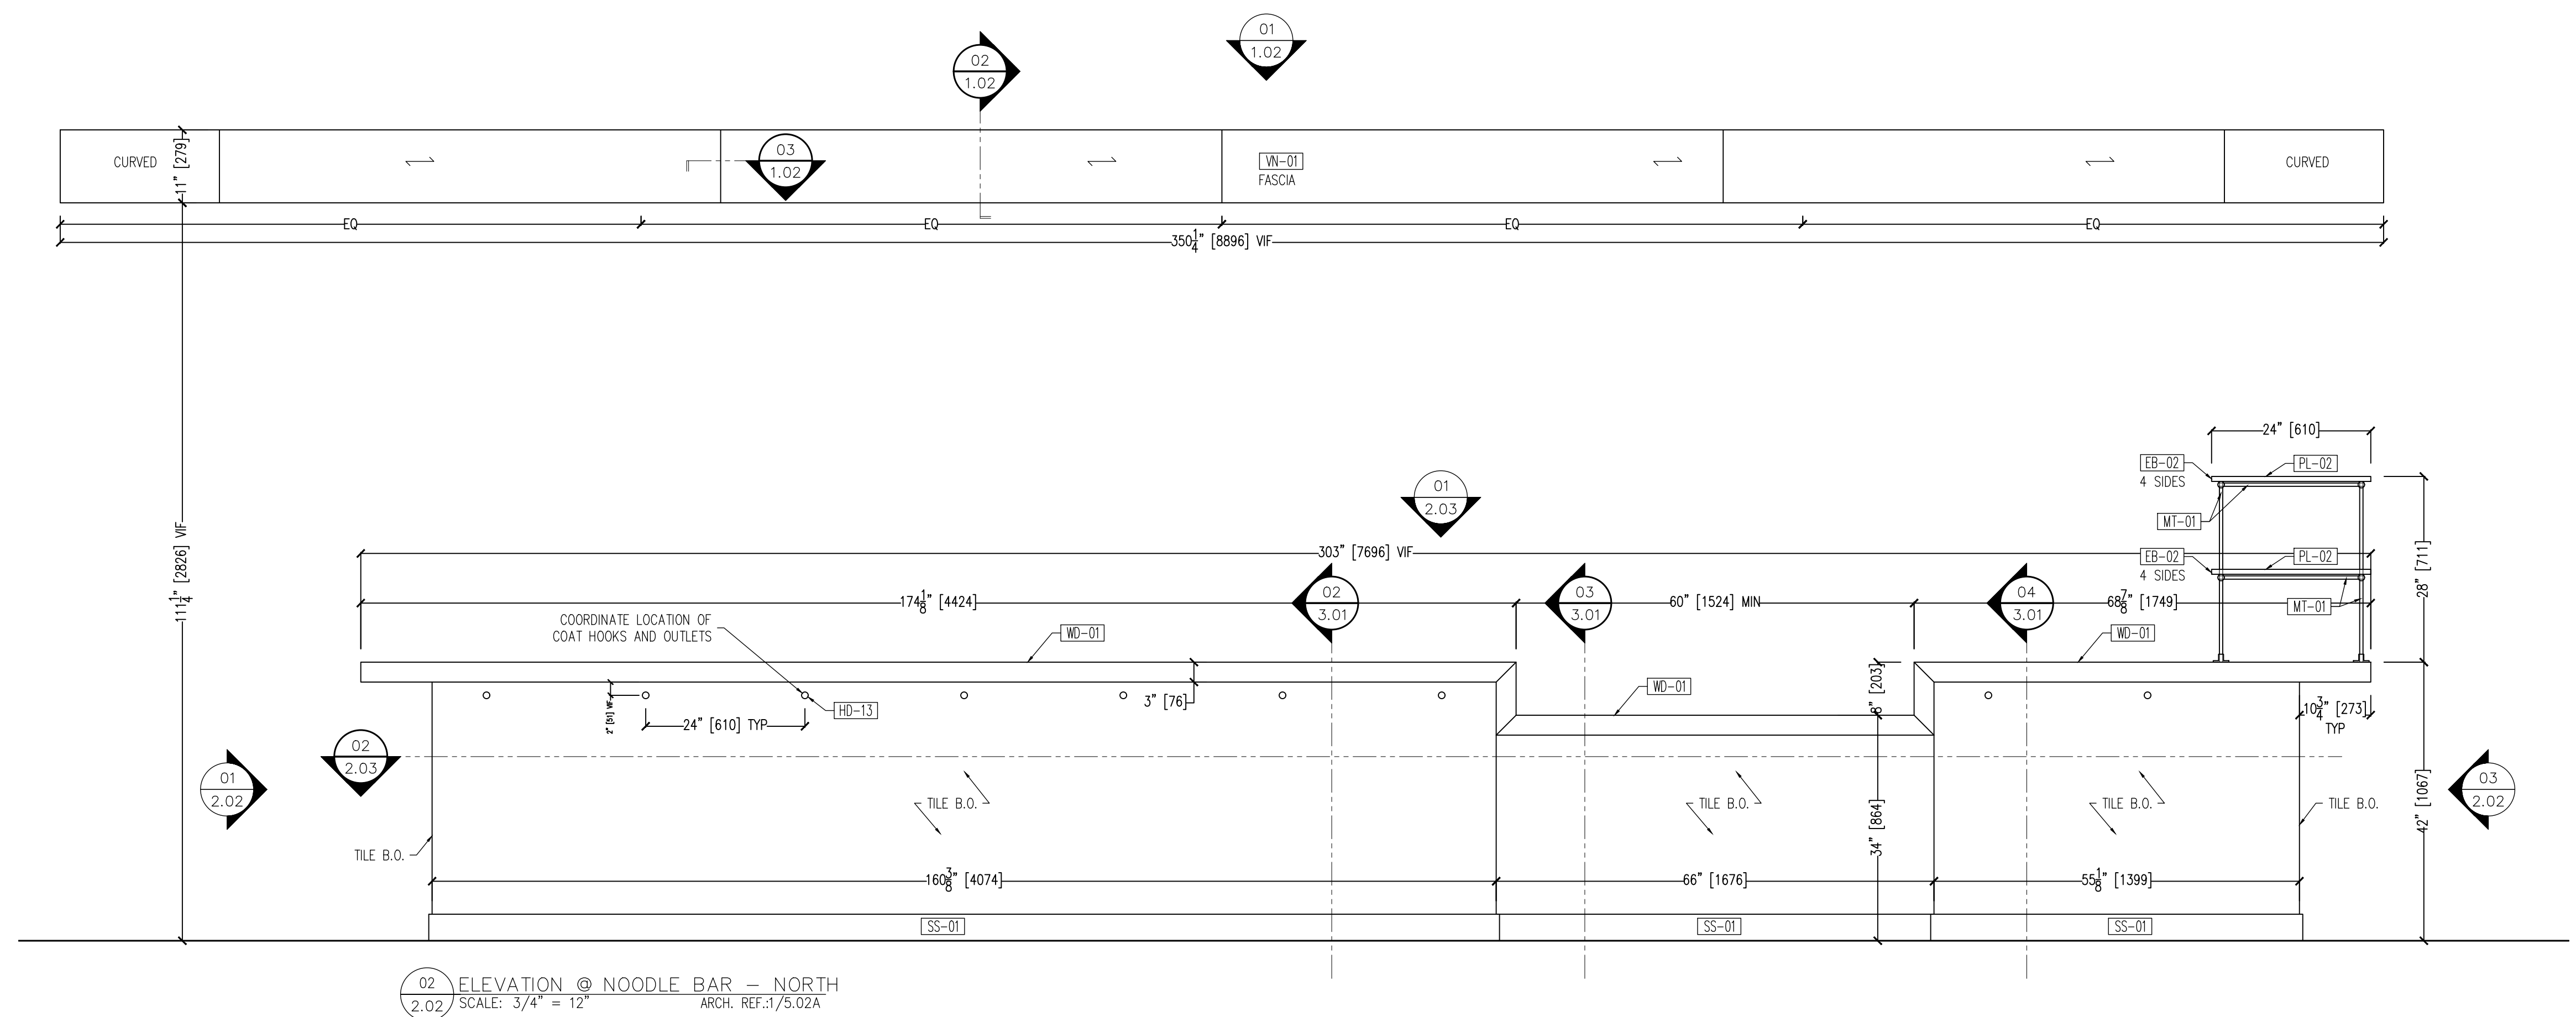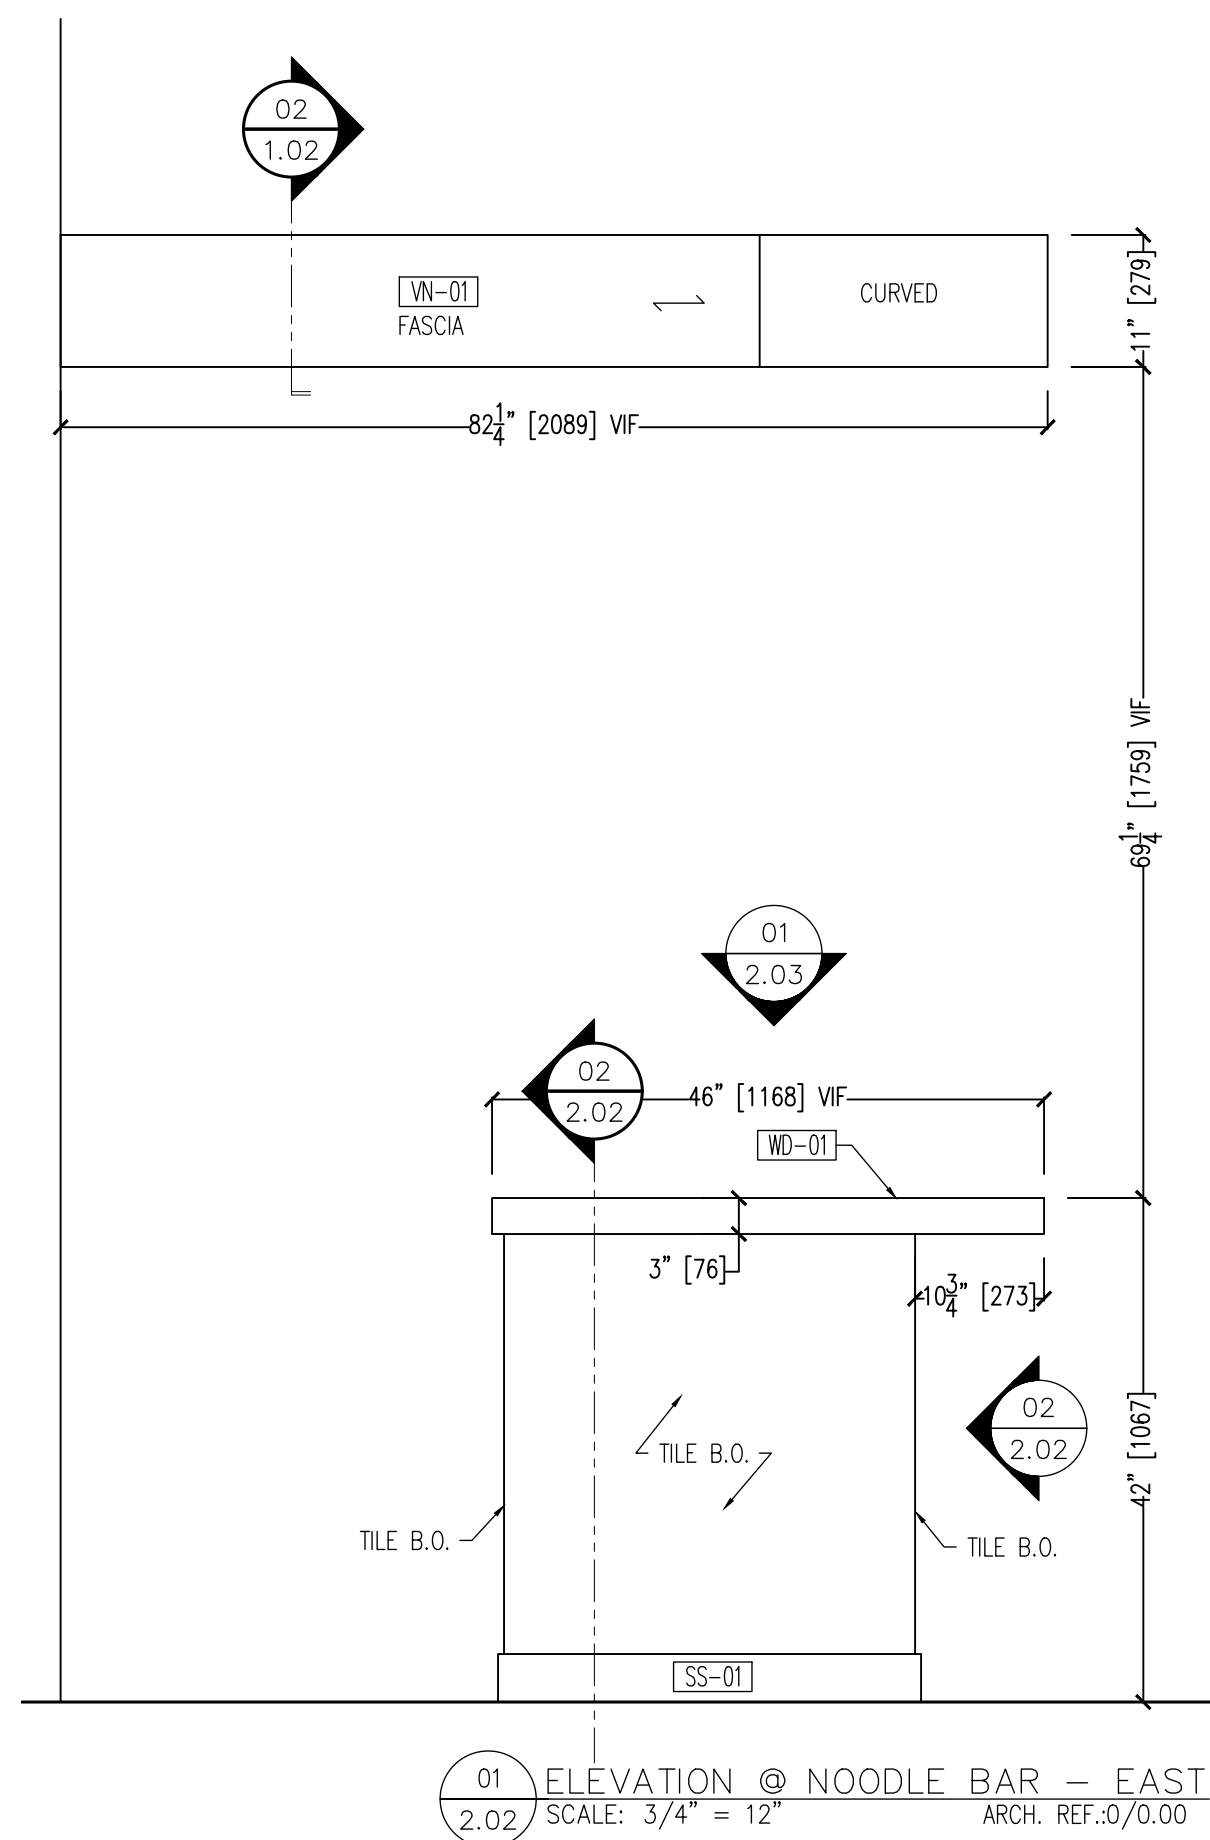

**WATSON BROTHERS LLC**  
ARCHITECTURAL WOODWORKING

## ARCHITECTURAL WOODWORKING

River Street, Suite 5 \* Middleton \* MA \* 01949  
Tel: (978) 774-7677 \* Fax: (978) 750-8219

Tel: (978) 774-7677 \* Fax: (978) 750-8219


[illegible]

PROJECT:  
MIT SLURP  
CAMBRIDGE, MA 021  
ARCHITECT:  
JTA  
SOMERVILLE, MA 02145  
CONTRACTOR:  
ELAINE CONSTR.  
NEWTON, MA 02459

|                                                                                       |          |           |
|---------------------------------------------------------------------------------------|----------|-----------|
|  |          |           |
|  |          |           |
|  |          |           |
|  |          |           |
|  | 02-27-26 | SUBMITTAL |
|  | 01-23-26 | SUBMITTAL |
| PROJECT #:<br>4319                                                                    |          | SCALE:    |

|                            |             |
|----------------------------|-------------|
| CAD DWG FILE:              |             |
| 4319 NDL 02-27-26 S2.dwg   |             |
| DRAWN BY:                  | REVISED BY: |
| AL                         |             |
| SHEET TITLE:               |             |
| ELEVATIONS @ NOODLE<br>BAR |             |

SHEET #:

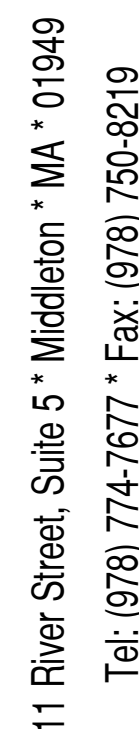


PROJECT:  
MIT SLURP  
CAMBRIDGE, MA 021  
ARCHITECT:  
JTA  
SOMERVILLE, MA 02145  
CONTRACTOR:  
ELAINE CONSTR.  
NEWTON, MA 02459

|            |        |
|------------|--------|
| PROJECT #: | SCALE: |
| 4319       |        |

|                 |             |
|-----------------|-------------|
| DRAWN BY:<br>AL | REVISED BY: |
|-----------------|-------------|

PLANS @ NOODLE BAR

2.03

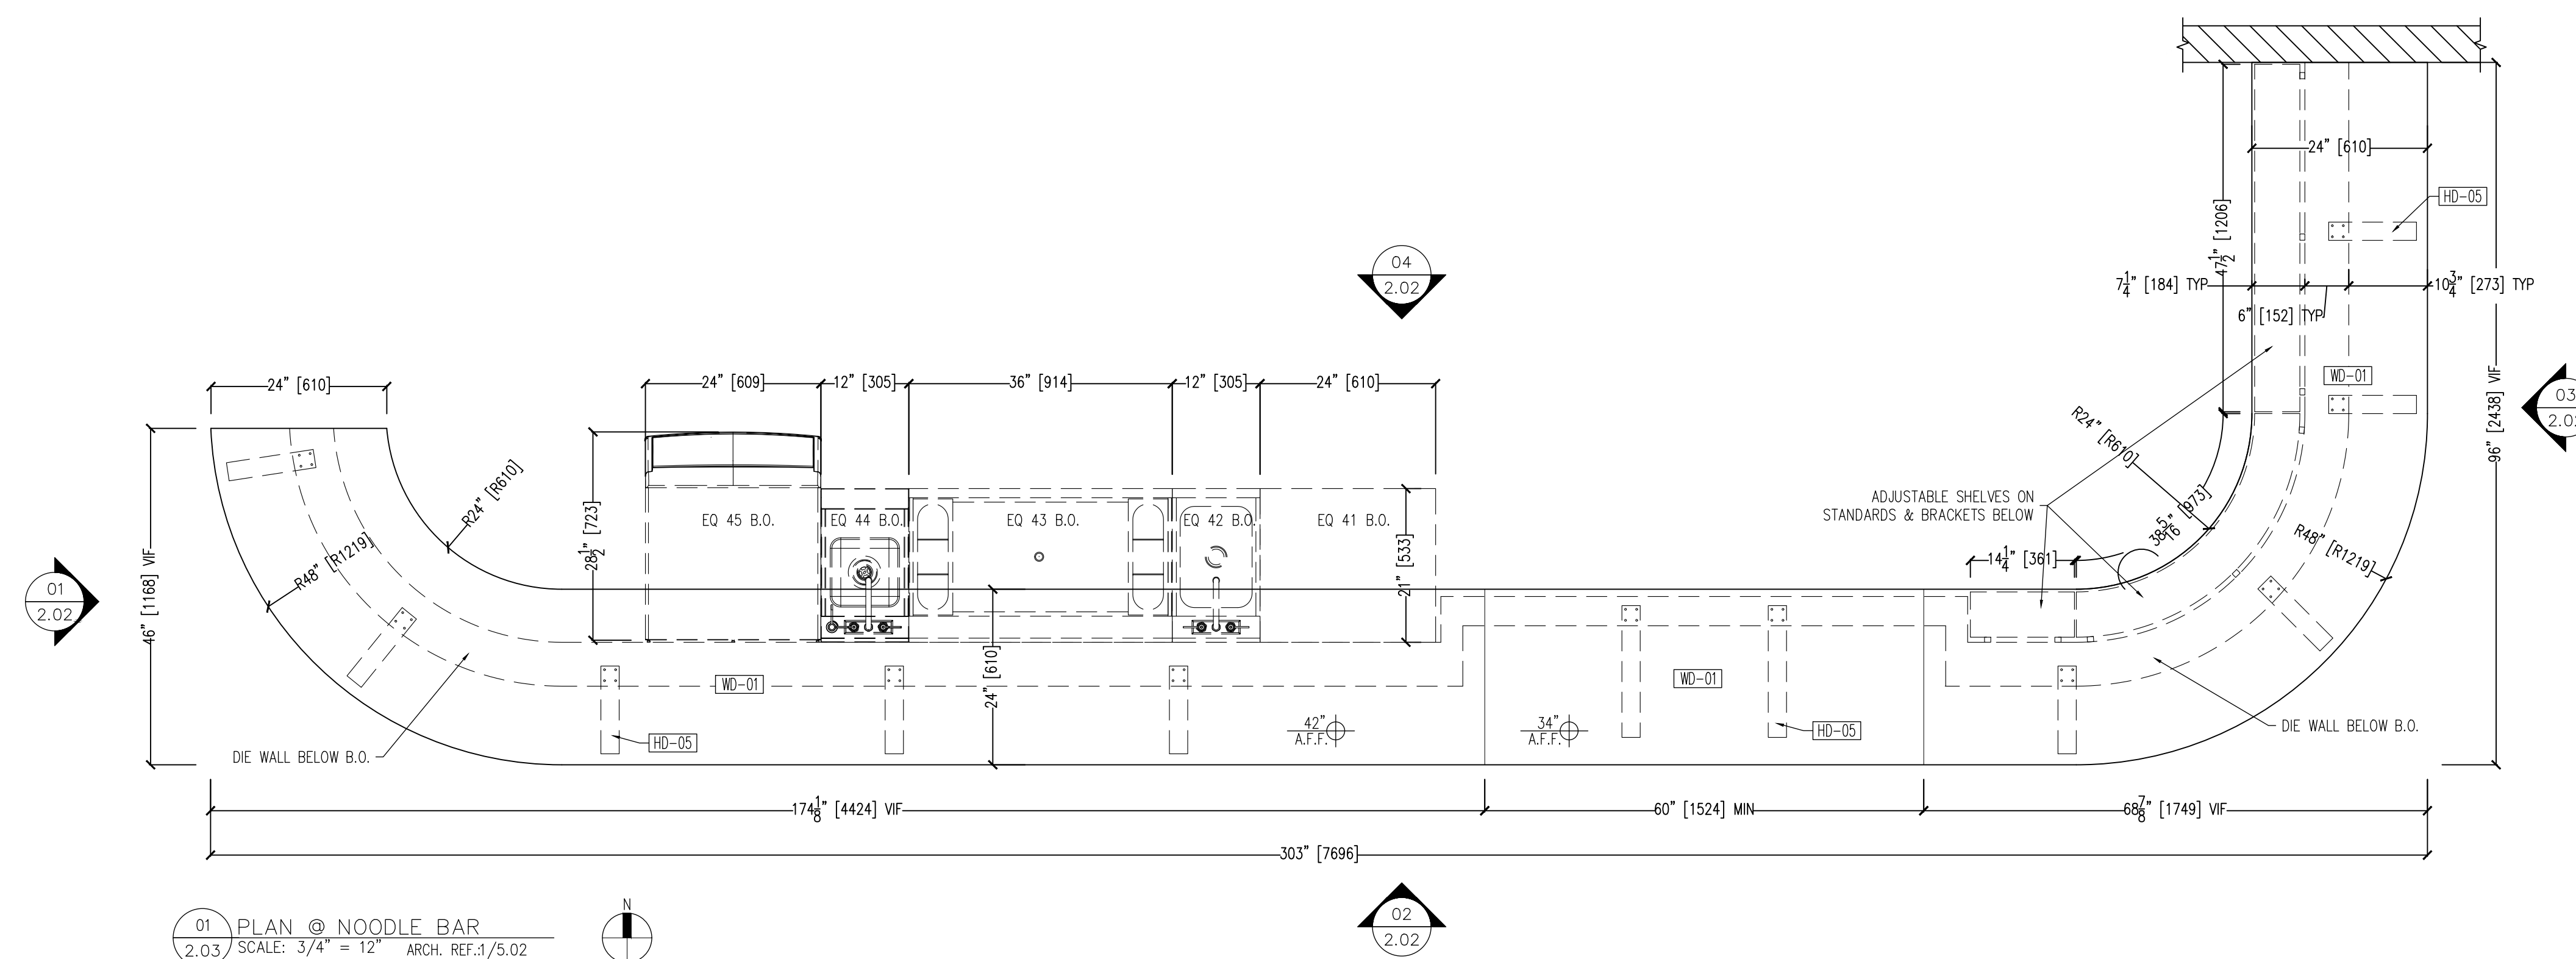

| MATERIAL | DESCRIPTION                                                     |
|----------|-----------------------------------------------------------------|
| SS-01    | SOLID SURFACE<br>CORIAN: CAMEO WHITE                            |
| WD-01    | WHITE OAK - RIFT SAWN<br>MATCH APPROVED SAMPLE                  |
| VN-01    | WHITE OAK - RIFT SAWN<br>TO MATCH WD-01                         |
| PL-01    | PLASTIC LAMINATE - VELLUM FINISH<br>LAMINART: #9202 PEARL WHITE |
| PL-02    | PLASTIC LAMINATE - PRISM FINISH<br>LAMINART: #4010 JADE         |
| MT-01    | BRASS ROD 1/2" DIA                                              |
| FRP-1    | FIBER REINFORCED POLYMER - SMOOTH<br>MARLITE: #S100 S/2/S WHITE |
| ML-OW    | WHITE MELAMINE                                                  |
| EB-OW    | EDGE BAND<br>PVC WHITE - USE W/ ML-OW                           |
| EB-01    | EDGE BAND 0.5MM THK<br>PVC TO MATCH PL-01                       |
| EB-02    | EDGE BAND 0.5MM THK<br>PVC TO MATCH PL-02                       |
| WB-1     | WOOD BASE<br>PRIMED FOR PAINT                                   |


PROJECT:  
MIT SLURP  
CAMBRIDGE, MA 02145  
ARCHITECT:  
JTA  
SOMERVILLE, MA 02145  
CONTRACTOR:  
ELAINE CONSTR.  
NEWTON, MA 02459

|                          |             |
|--------------------------|-------------|
| 02-27-26                 | SUBMITTAL   |
| 01-23-26                 | SUBMITTAL   |
| PROJECT #:               | SCALE:      |
| 4319                     |             |
| CAD DWG FILE:            |             |
| 4319 NDL 02-27-26 S2.dwg |             |
| DRAWN BY:                | REVISED BY: |
| AL                       |             |


SHEET TITLE:  
PLANS AND ELEVATIONS  
© BACK BAR

SHEET #:


2.04

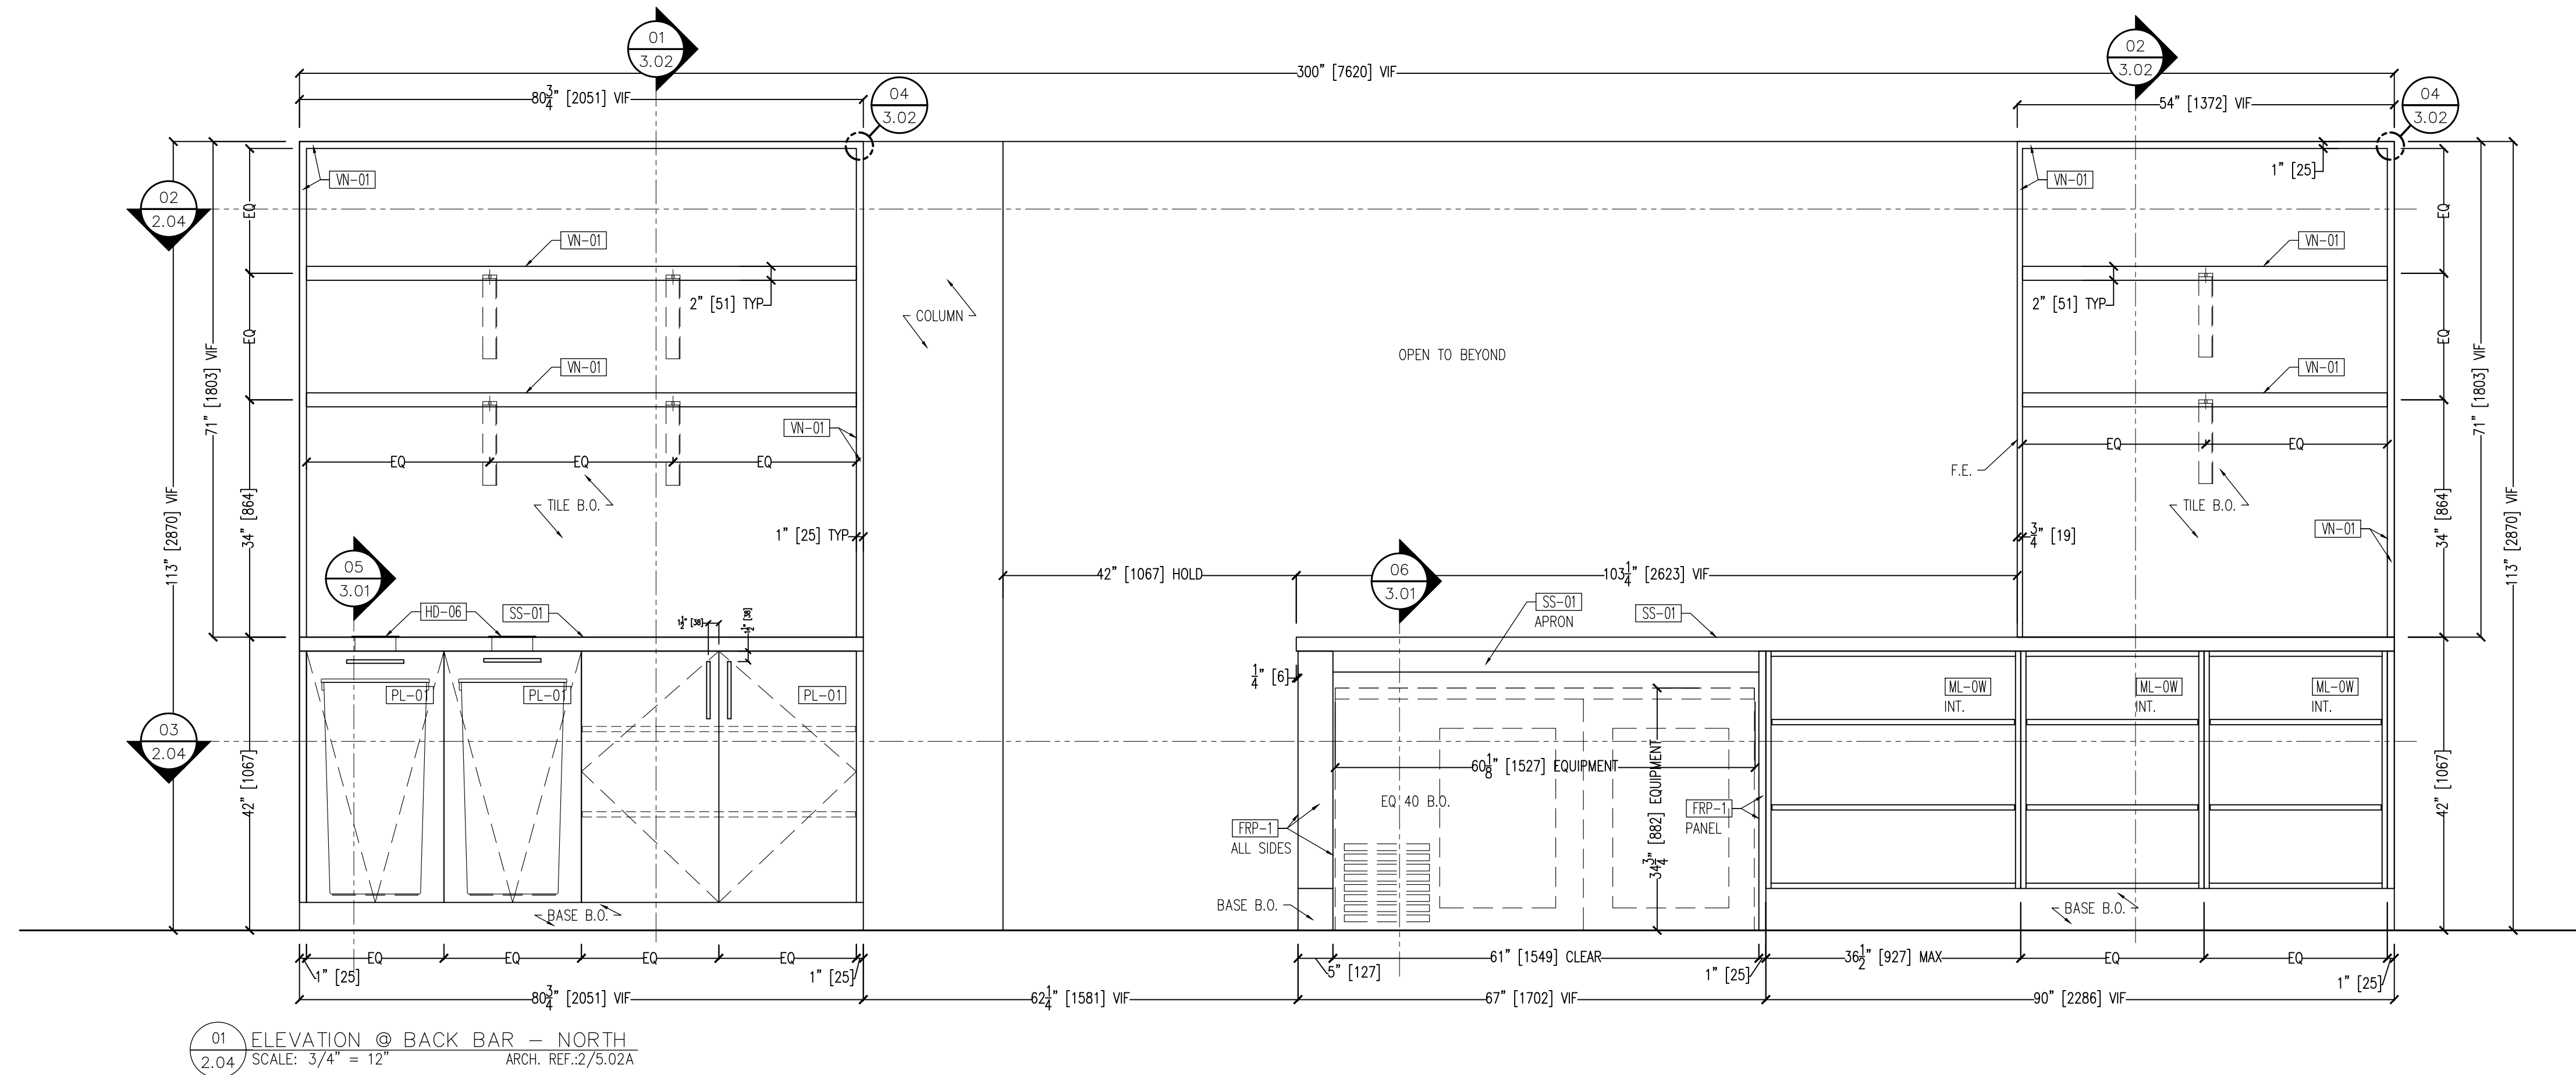

01 ELEVATION © BACK BAR - NORTH  
2.04 SCALE: 3/4" = 12" ARCH. REF:2/5.02A

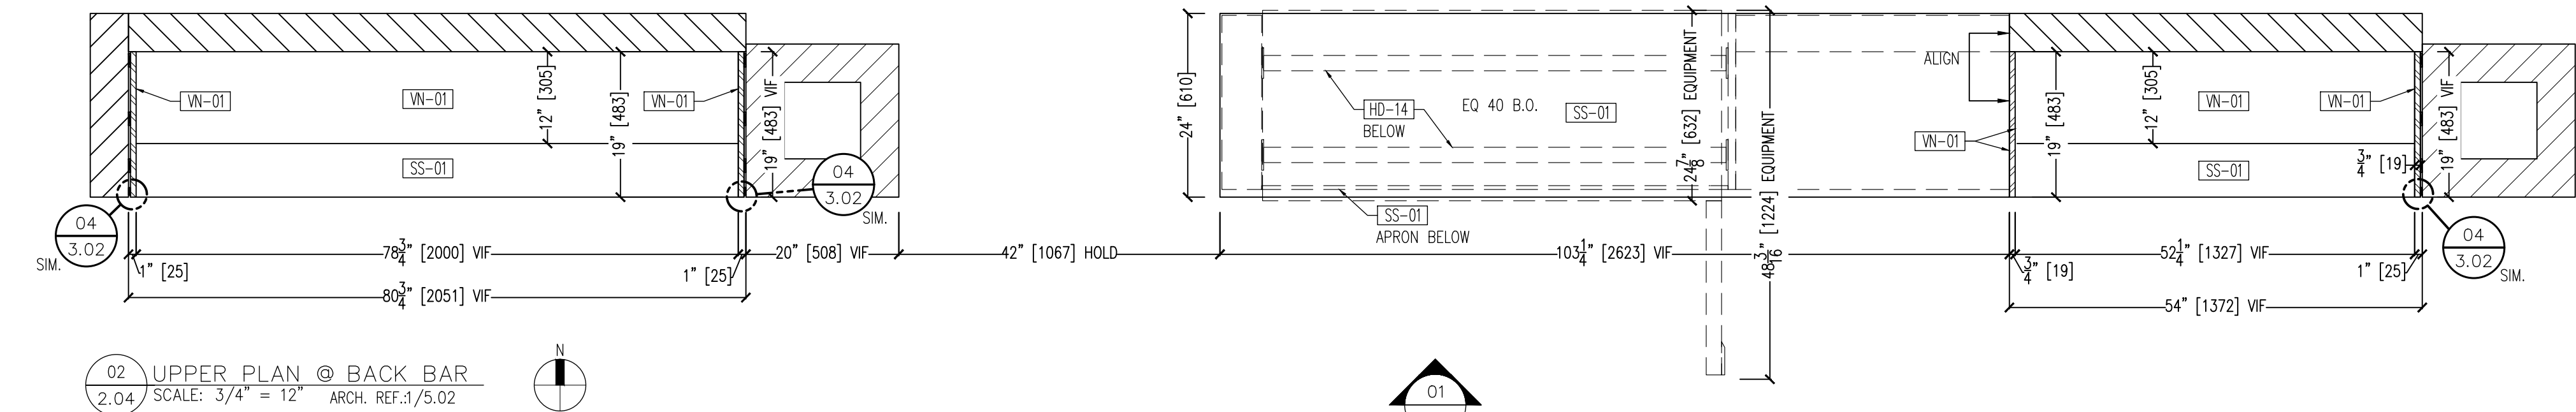

02 UPPER PLAN © BACK BAR  
2.04 SCALE: 3/4" = 12" ARCH. REF:1/5.02

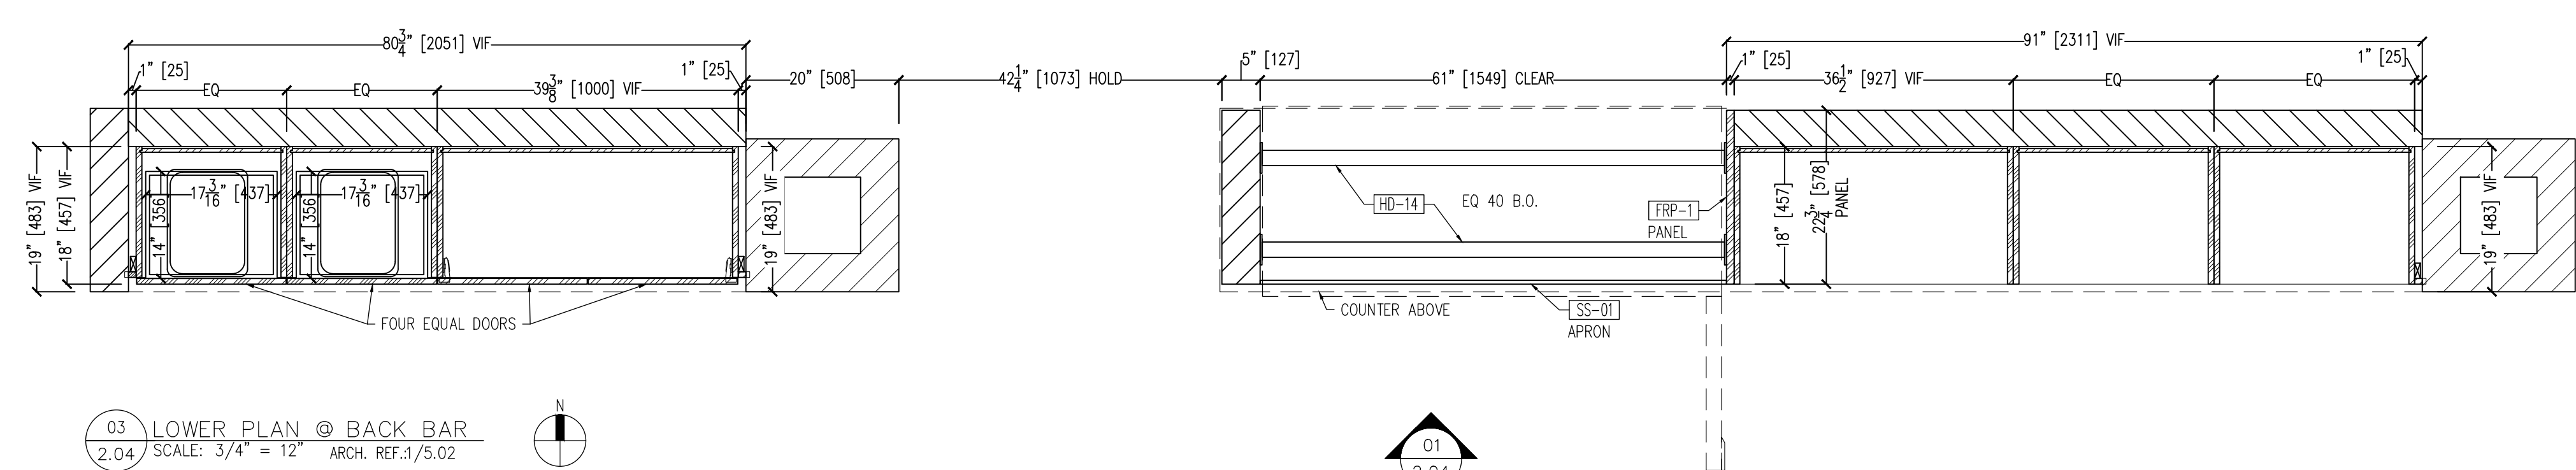


03 LOWER PLAN © BACK BAR  
2.04 SCALE: 3/4" = 12" ARCH. REF:1/5.02

| MATERIAL | DESCRIPTION                                                            |
|----------|------------------------------------------------------------------------|
| HD-01    | CONCEALED HINGE<br>BLUM 110° HINGE - SOFT CLOSE                        |
| HD-02    | PULL - 4" LG. (96MM) - SATIN BRASS<br>RICHELIEU: 305 MODERN STEEL PULL |
| HD-03    | SHELF SUPPORT "SPOON" TYPE<br>HAFELE: #282.04.711 - BRUSHED NICKLE     |
| HD-04    | DRAWER SLIDE<br>K.V. #8450FM - SOFT CLOSE                              |
| HD-05    | COUNTER SUPPORT<br>SPEED BRACE: HD BLACK 12" & 24"                     |
| HD-06    | TRASH CROWMET - STAINLESS STEEL<br>RICHELIEU: #61432 - 171             |
| HD-07    | SHELF SUPPORT - IN WALL<br>A&M: CFLA19                                 |
| HD-08    | SHELF STANDARDS<br>K.V. 82WH 28" - WHITE                               |
| HD-09    | SHELF BRACKETS<br>K.V. 182WH 5" - WHITE                                |
| HD-10    | WASTE BIN - GRAY<br>GLOBAL INDUSTRIAL: WB498473GY                      |
| HD-11    | KNUCKLE JOINT CONNECTOR<br>KECWORX: 5-WAY - BRUSHED BRASS              |
| HD-12    | KNUCKLE JOINT - BRUSHED BRASS<br>KECWORX: WALL FLANGE                  |
| HD-13    | COAT HOOK - BRUSHED NICKLE<br>SIGNATURE HARDWARE: ORVIN WHISTLE        |
| HD-14    | CUSTOM SUPPORT ASSEMBLY<br>WATSON BROTHERS: STEEL - PTD. BLACK         |
| HD-15    | ZOLIP<br>MONARCH                                                       |


11 River Street, Suite 5 \* Middleton \* MA \* 01949  
Tel: (978) 774-7677 \* Fax: (978) 750-8219

PROJECT:  
MIT SLURP  
CAMBRIDGE, MA 02  
ARCHITECT:  
JTA  
SOMERVILLE, MA 02145  
CONTRACTOR:  
ELAINE CONSTR.  
NEWTON, MA 02459


SHEET TITLE:  
SECTIONS

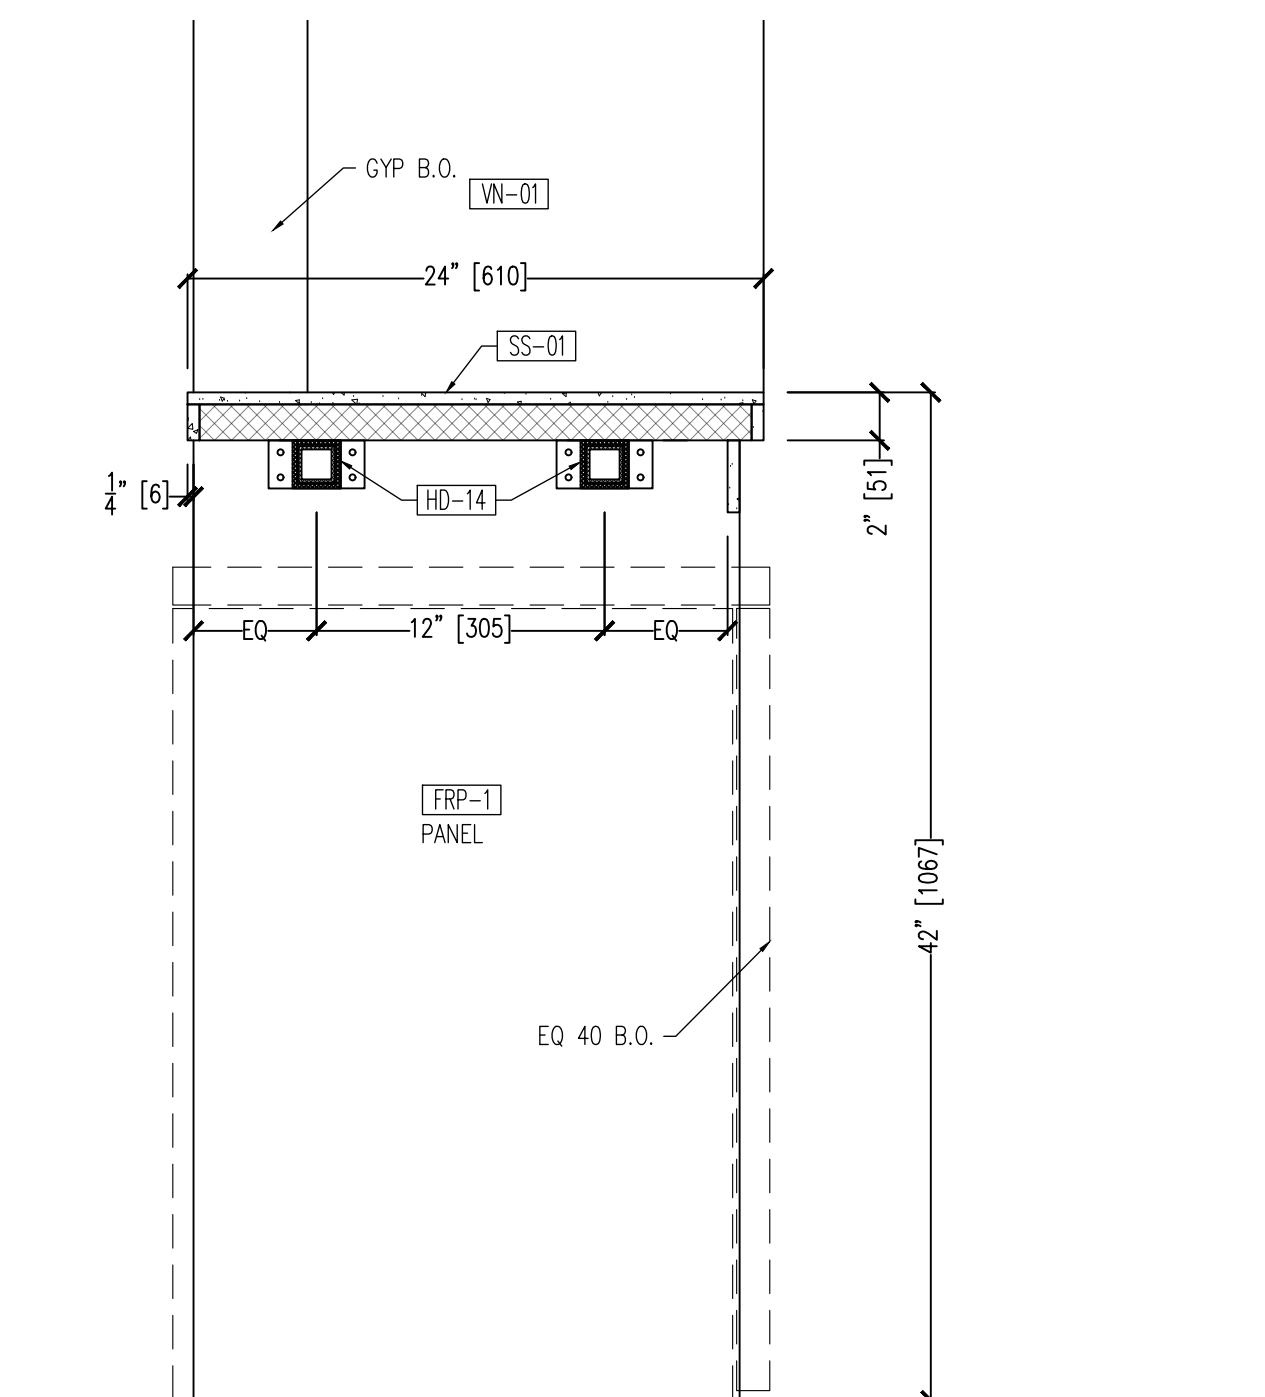


06 SECTION @ EQUIPMENT  
3.01 SCALE: 1 1/2" = 12" ARCH. REF.:0/0.00

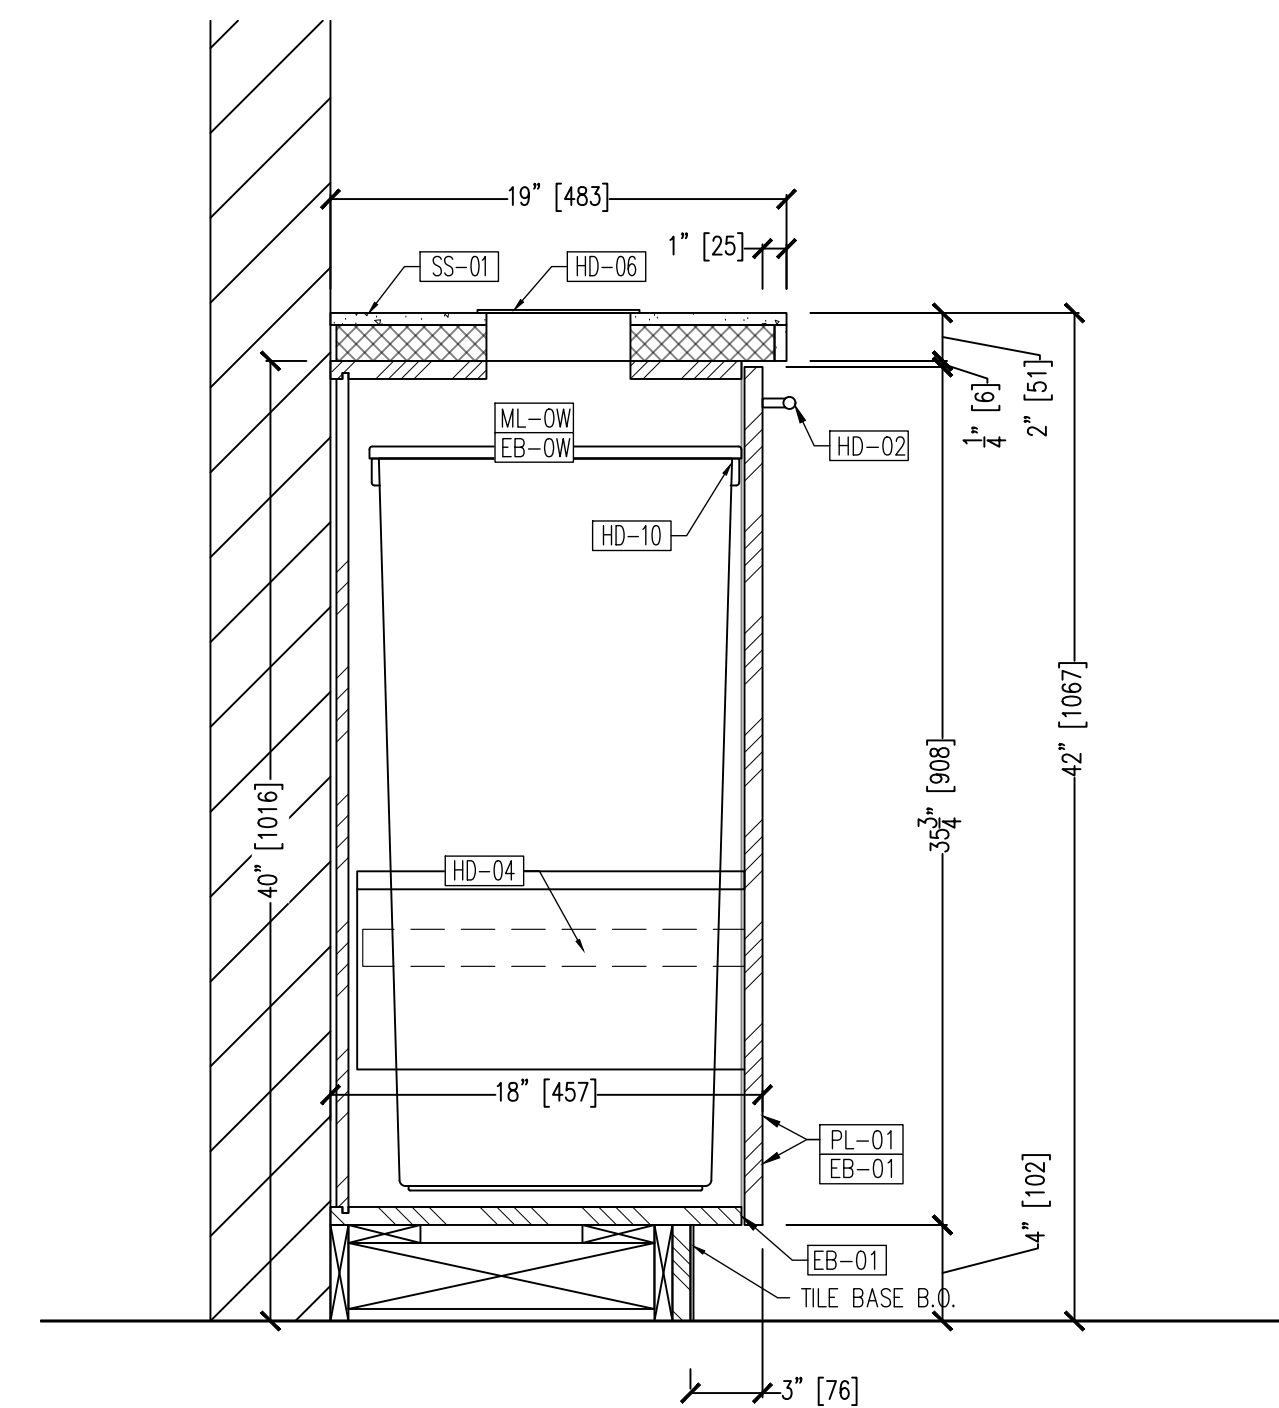


05 SECTION @ TRASH/RECYCLE  
3.01 SCALE: 1 1/2" = 12" ARCH. REF.:0/0.00

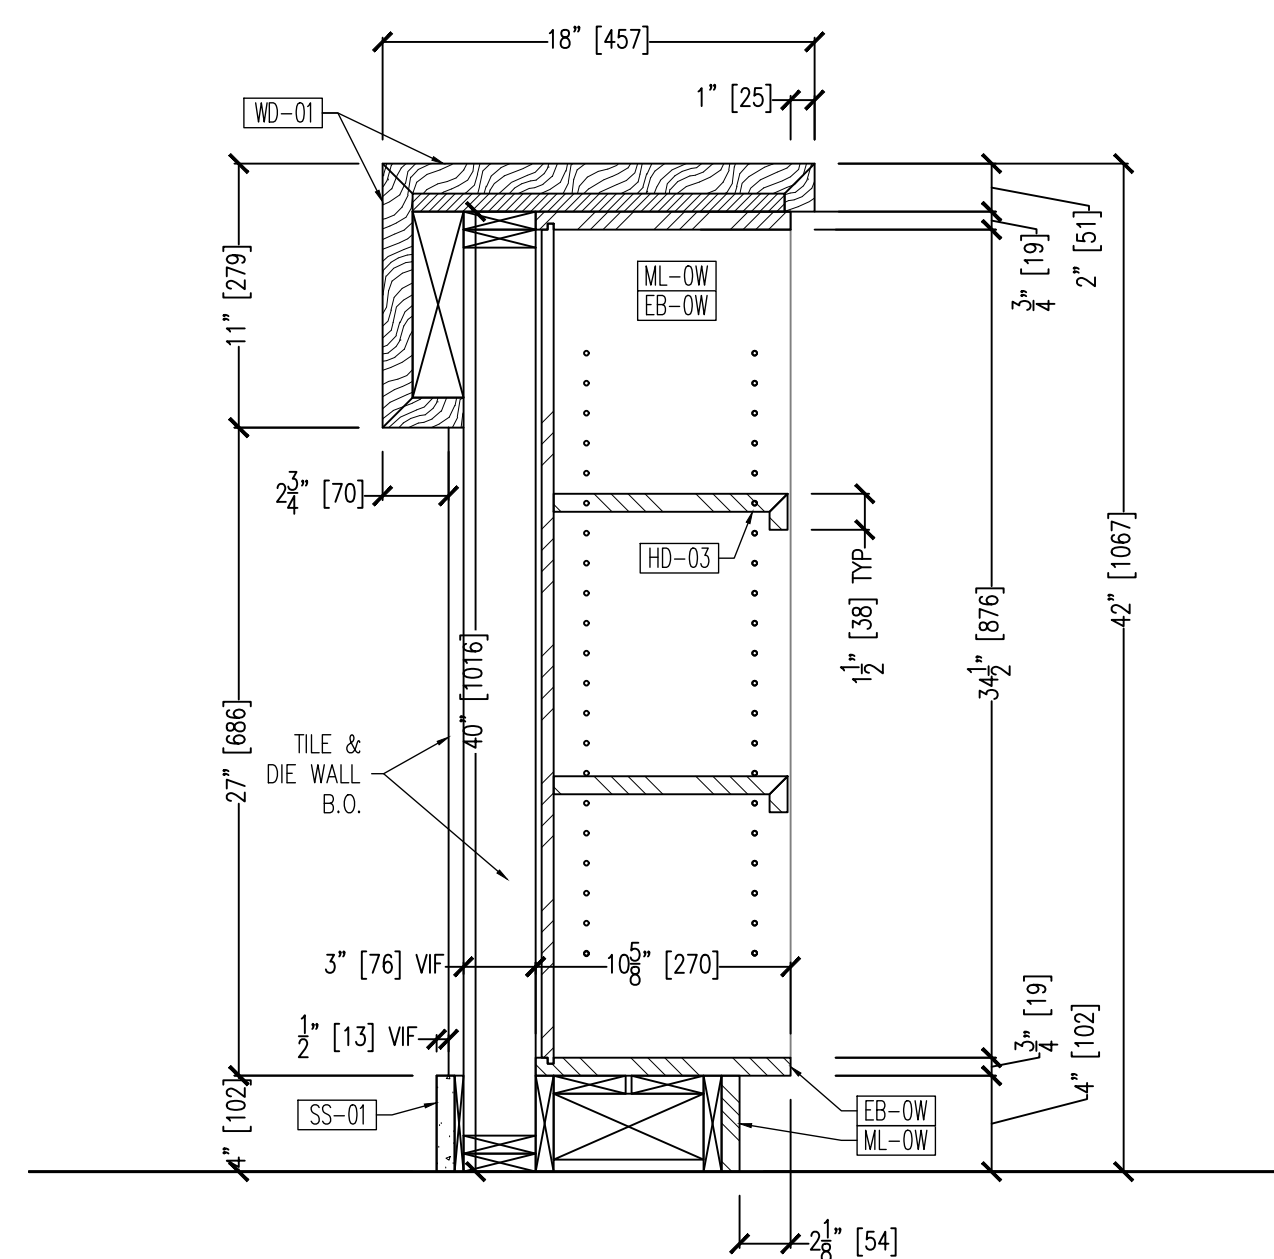


01 SECTION @ HOST STAND  
3.01 SCALE: 1 1/2" = 12" ARCH. REF.: 2/5.03

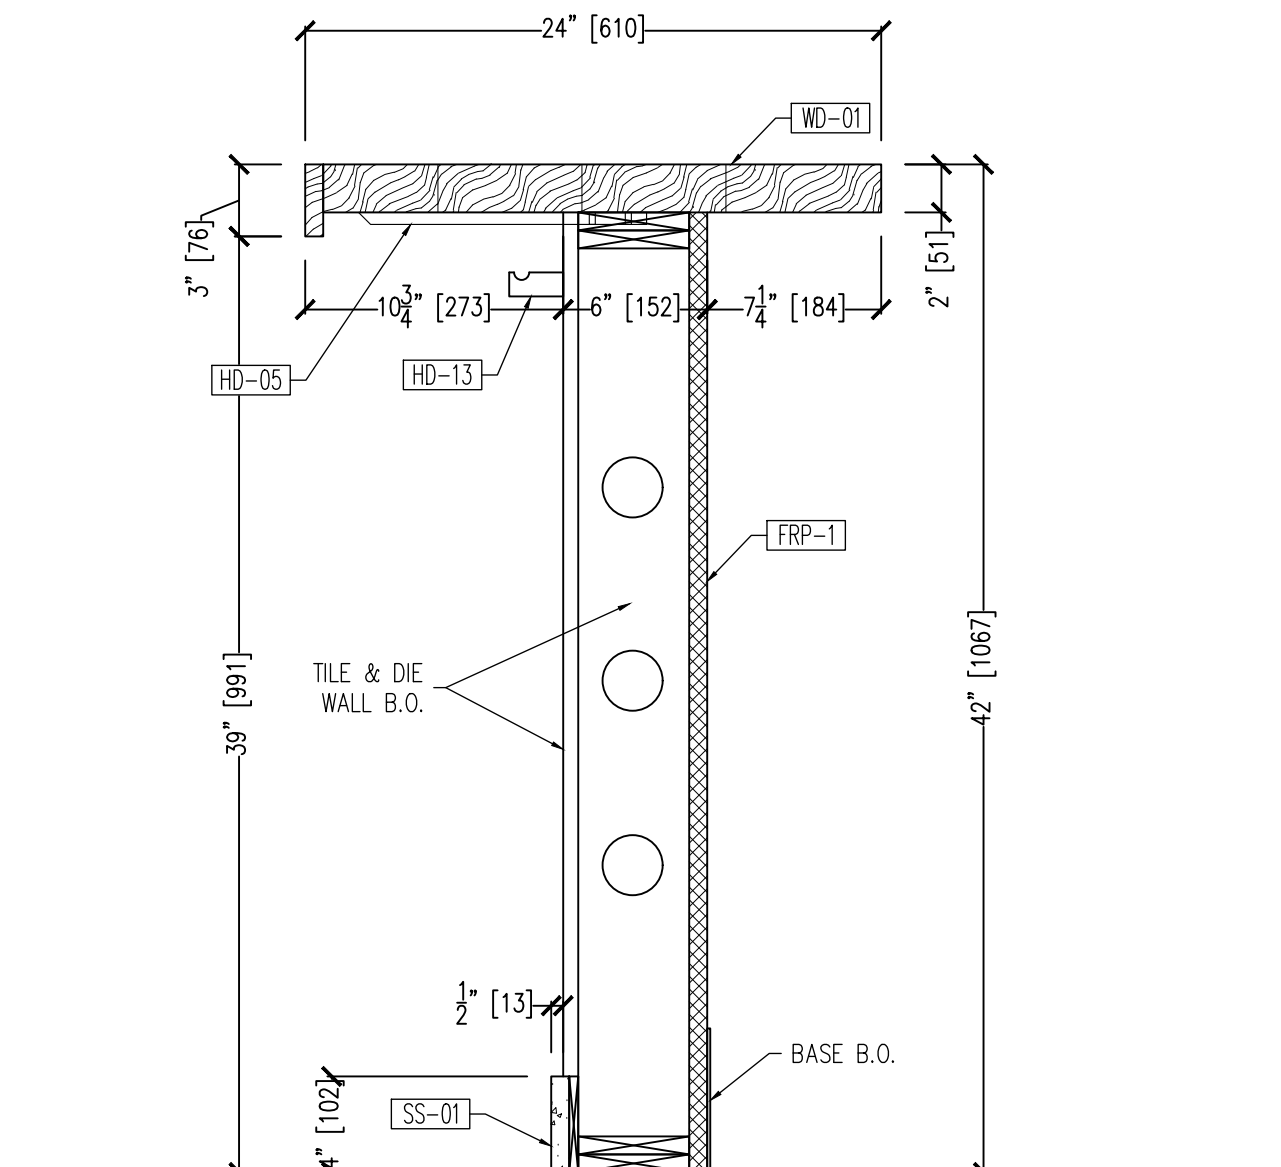


02 SECTION @ NOODLE BAR  
3.01 SCALE: 1 1/2" = 12" ARCH. REF.: 1/5.02B

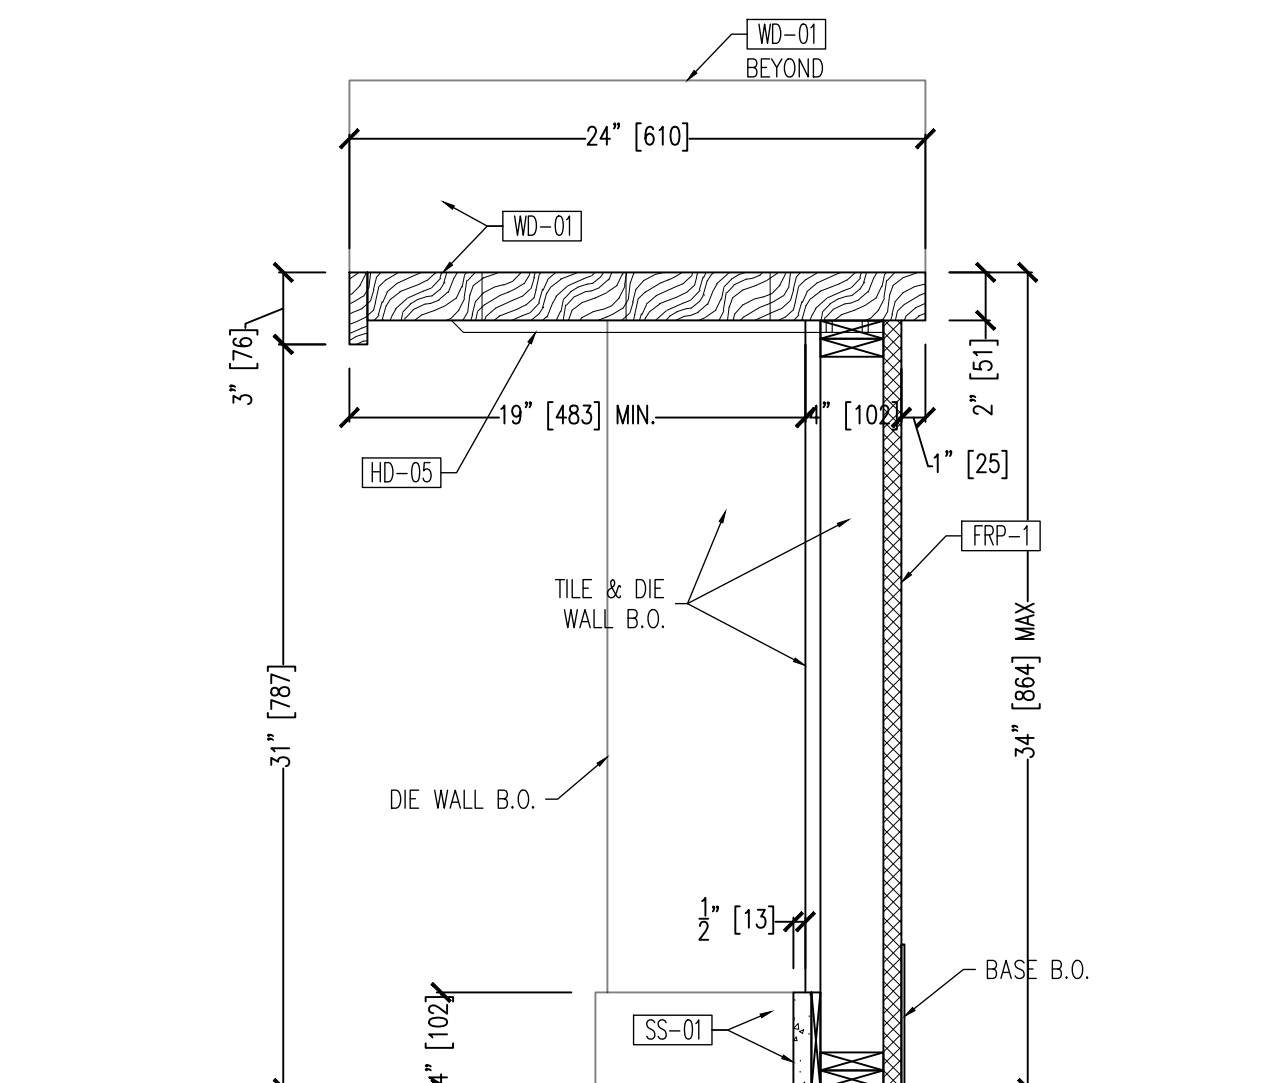


03 SECTION @ NOODLE BAR ADA  
3.01 SCALE: 1 1/2" = 12" ARCH. REF.:0/0.00

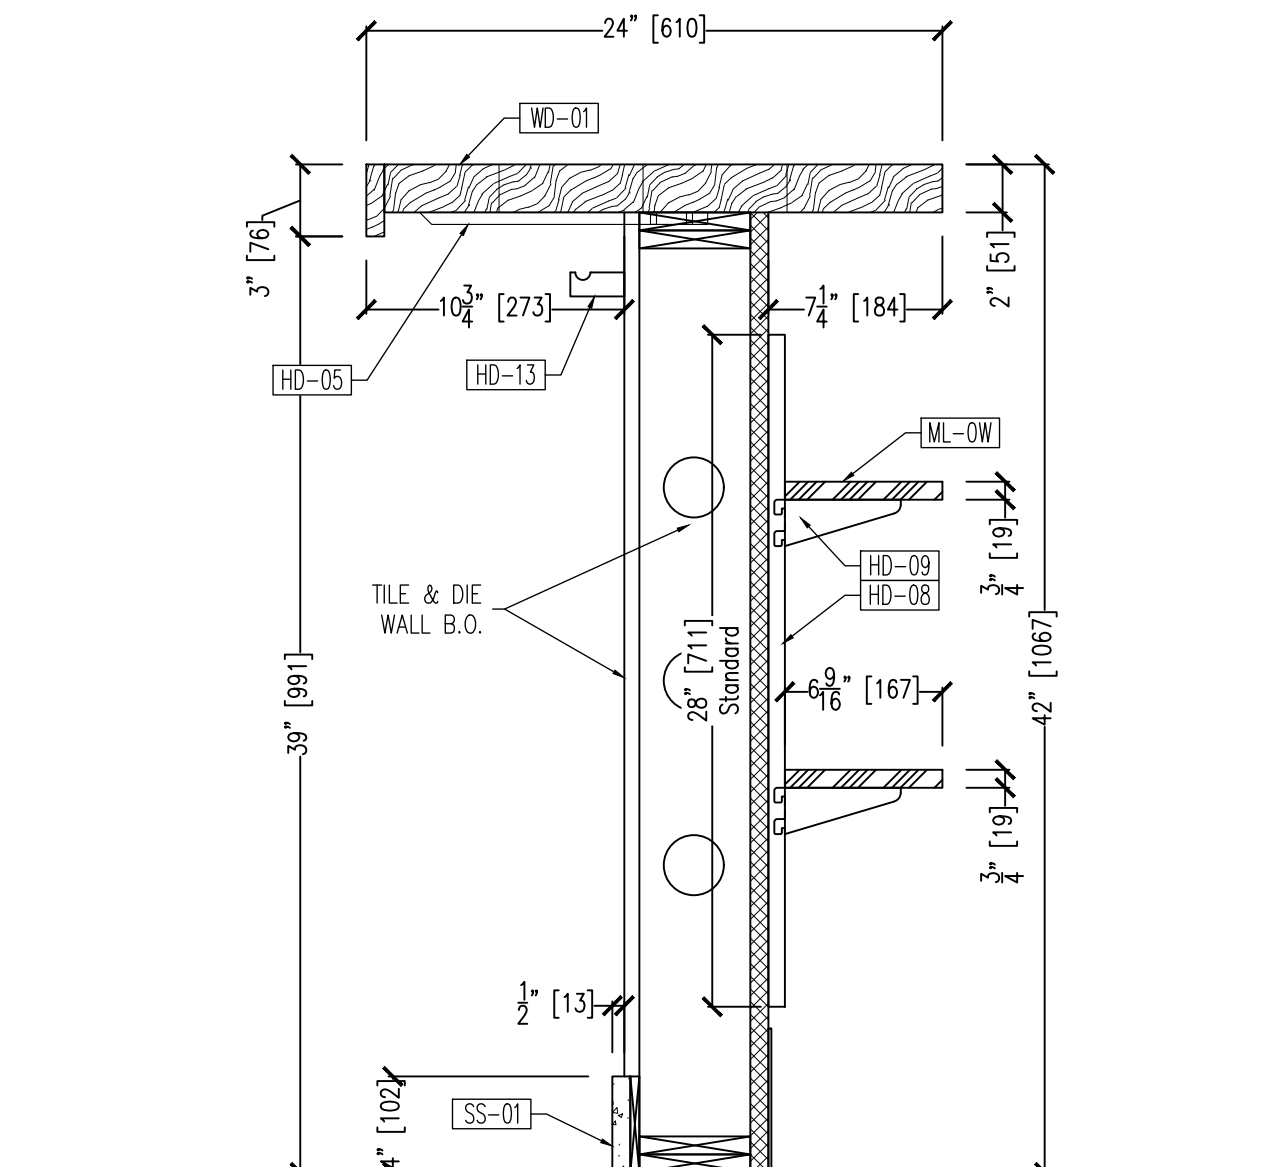


04 SECTION @ NOODLE BAR  
3.01 SCALE: 1 1/2" = 12" ARCH. REF.: 1/5.02E

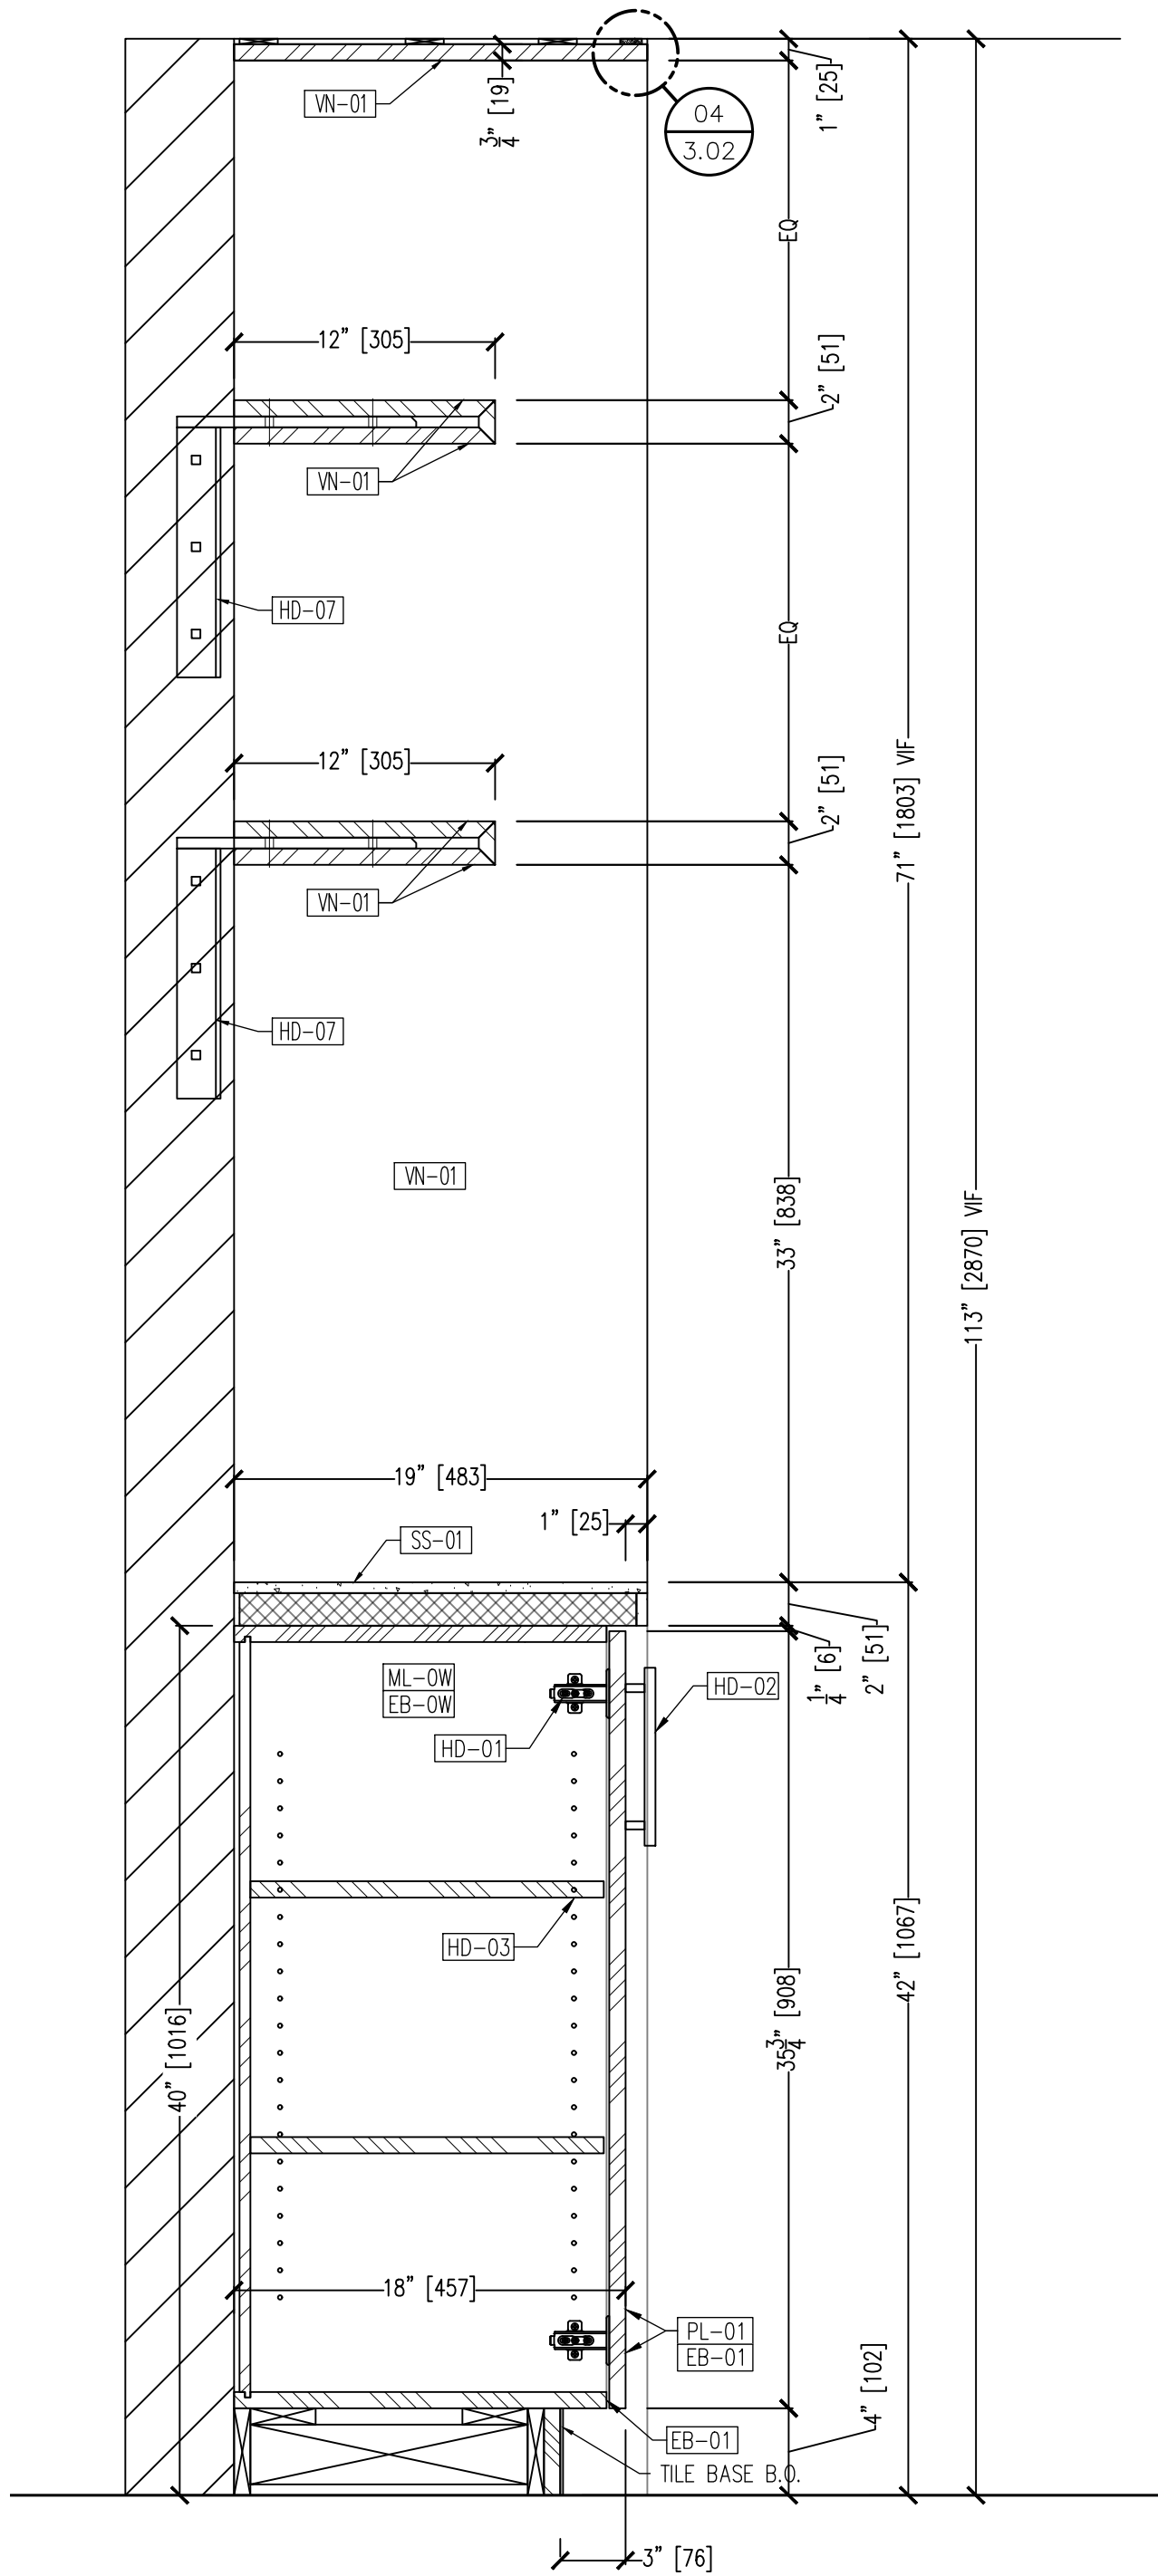


01 SECTION @ FLOATING SHELF  
3.02 SCALE: 1 1/2" = 12" ARCH. REF.:0/0.00

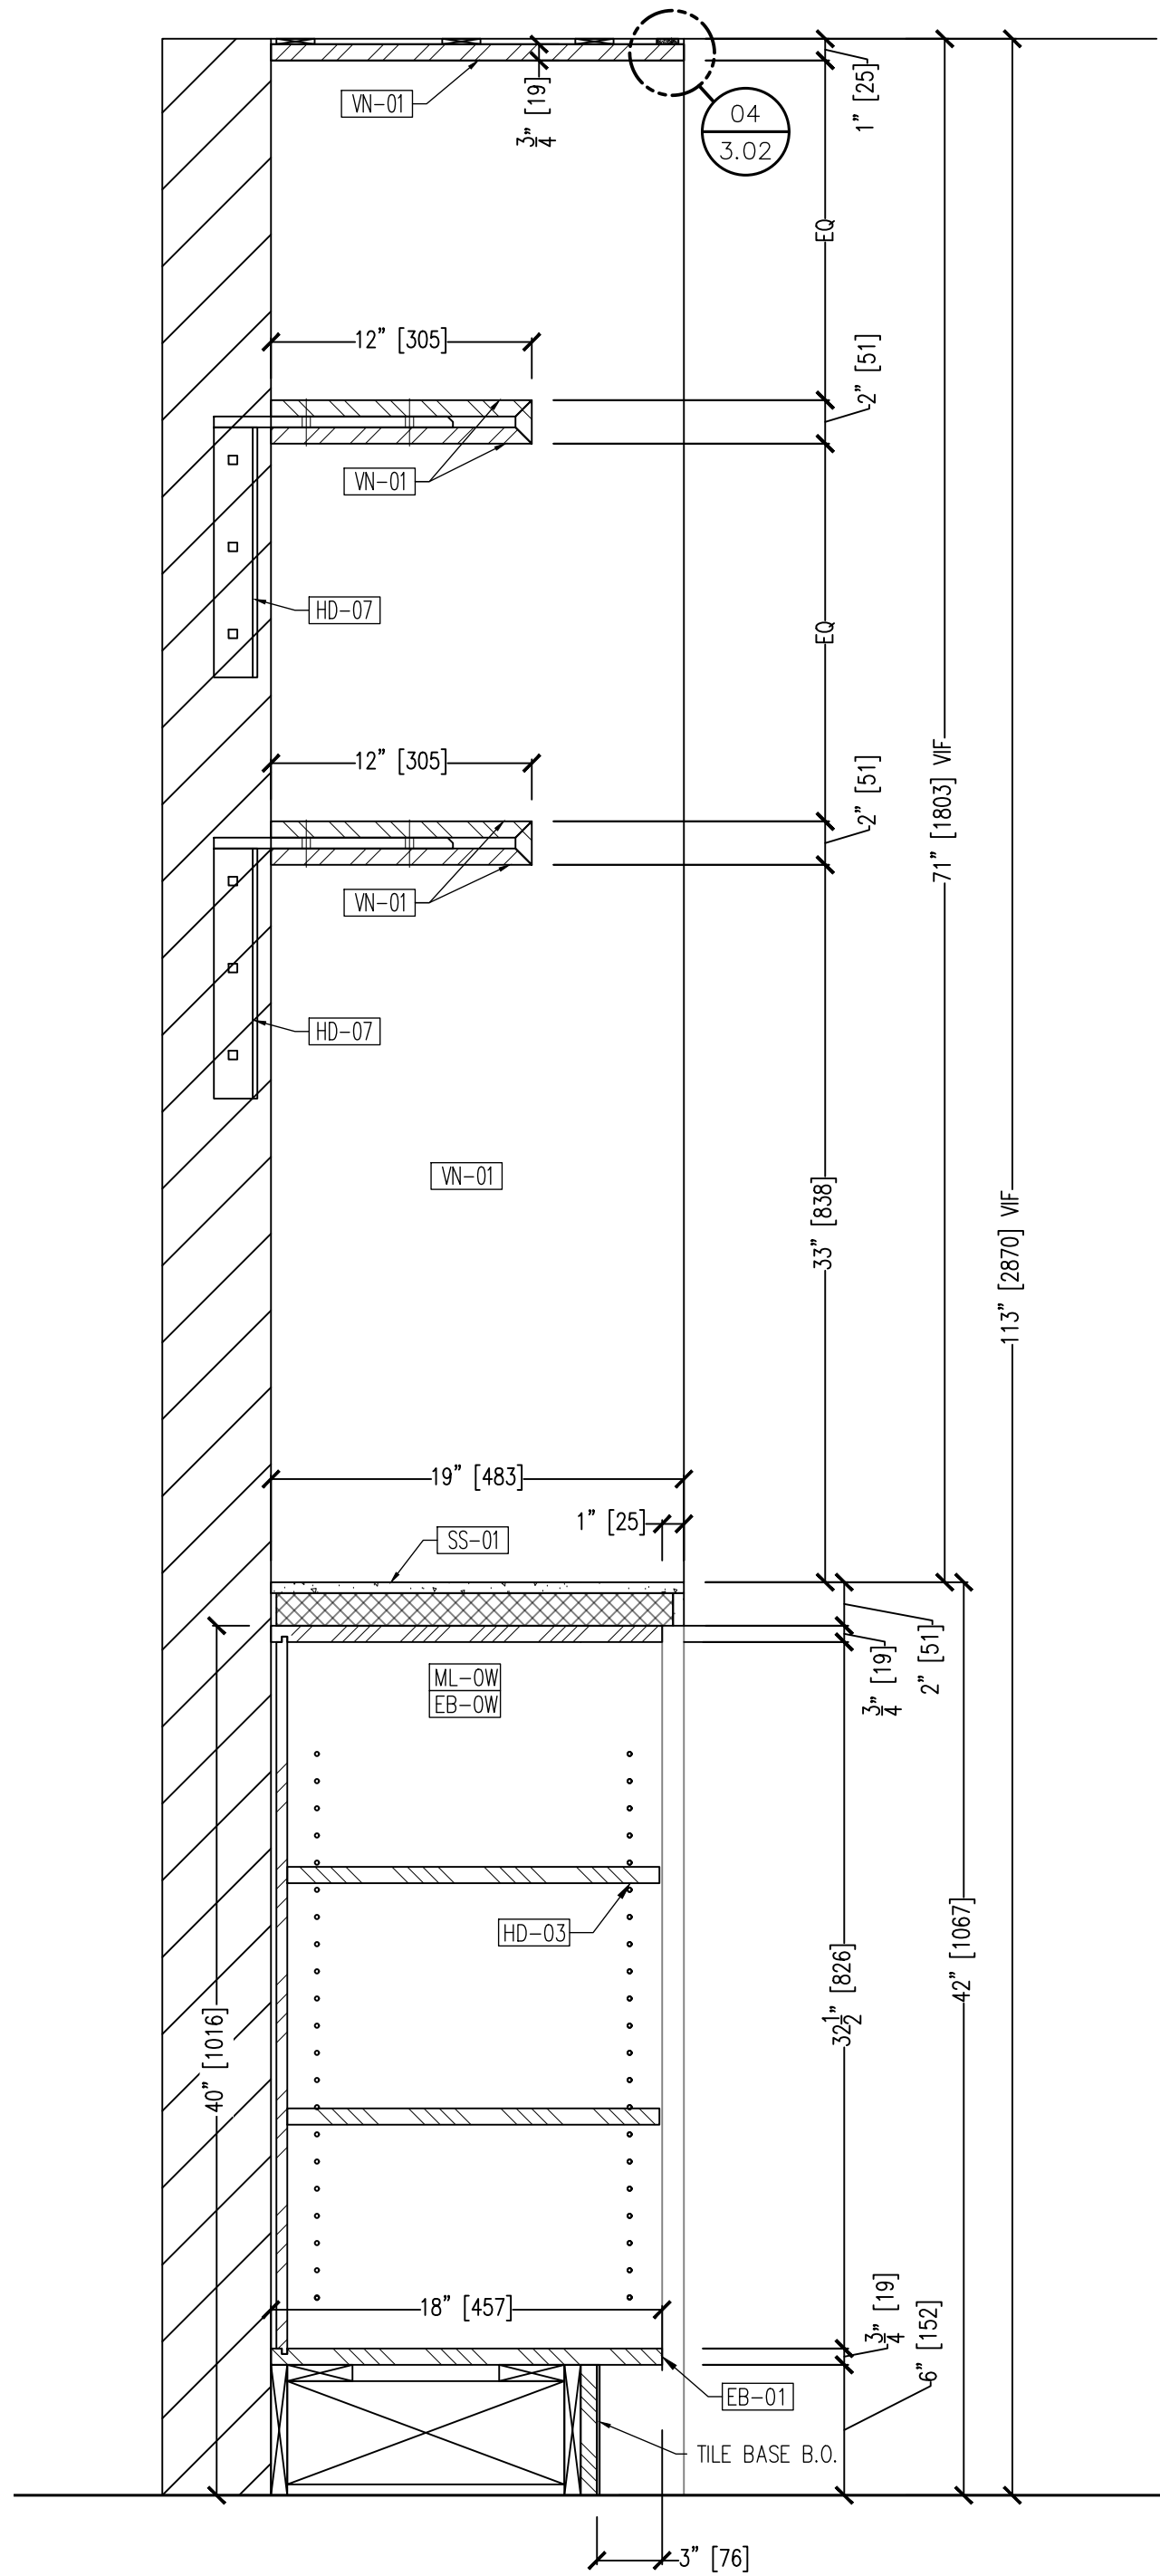

02 SECTION @ FLOATING SHELF  
3.02 SCALE: 1 1/2" = 12" ARCH. REF.:0/0.00

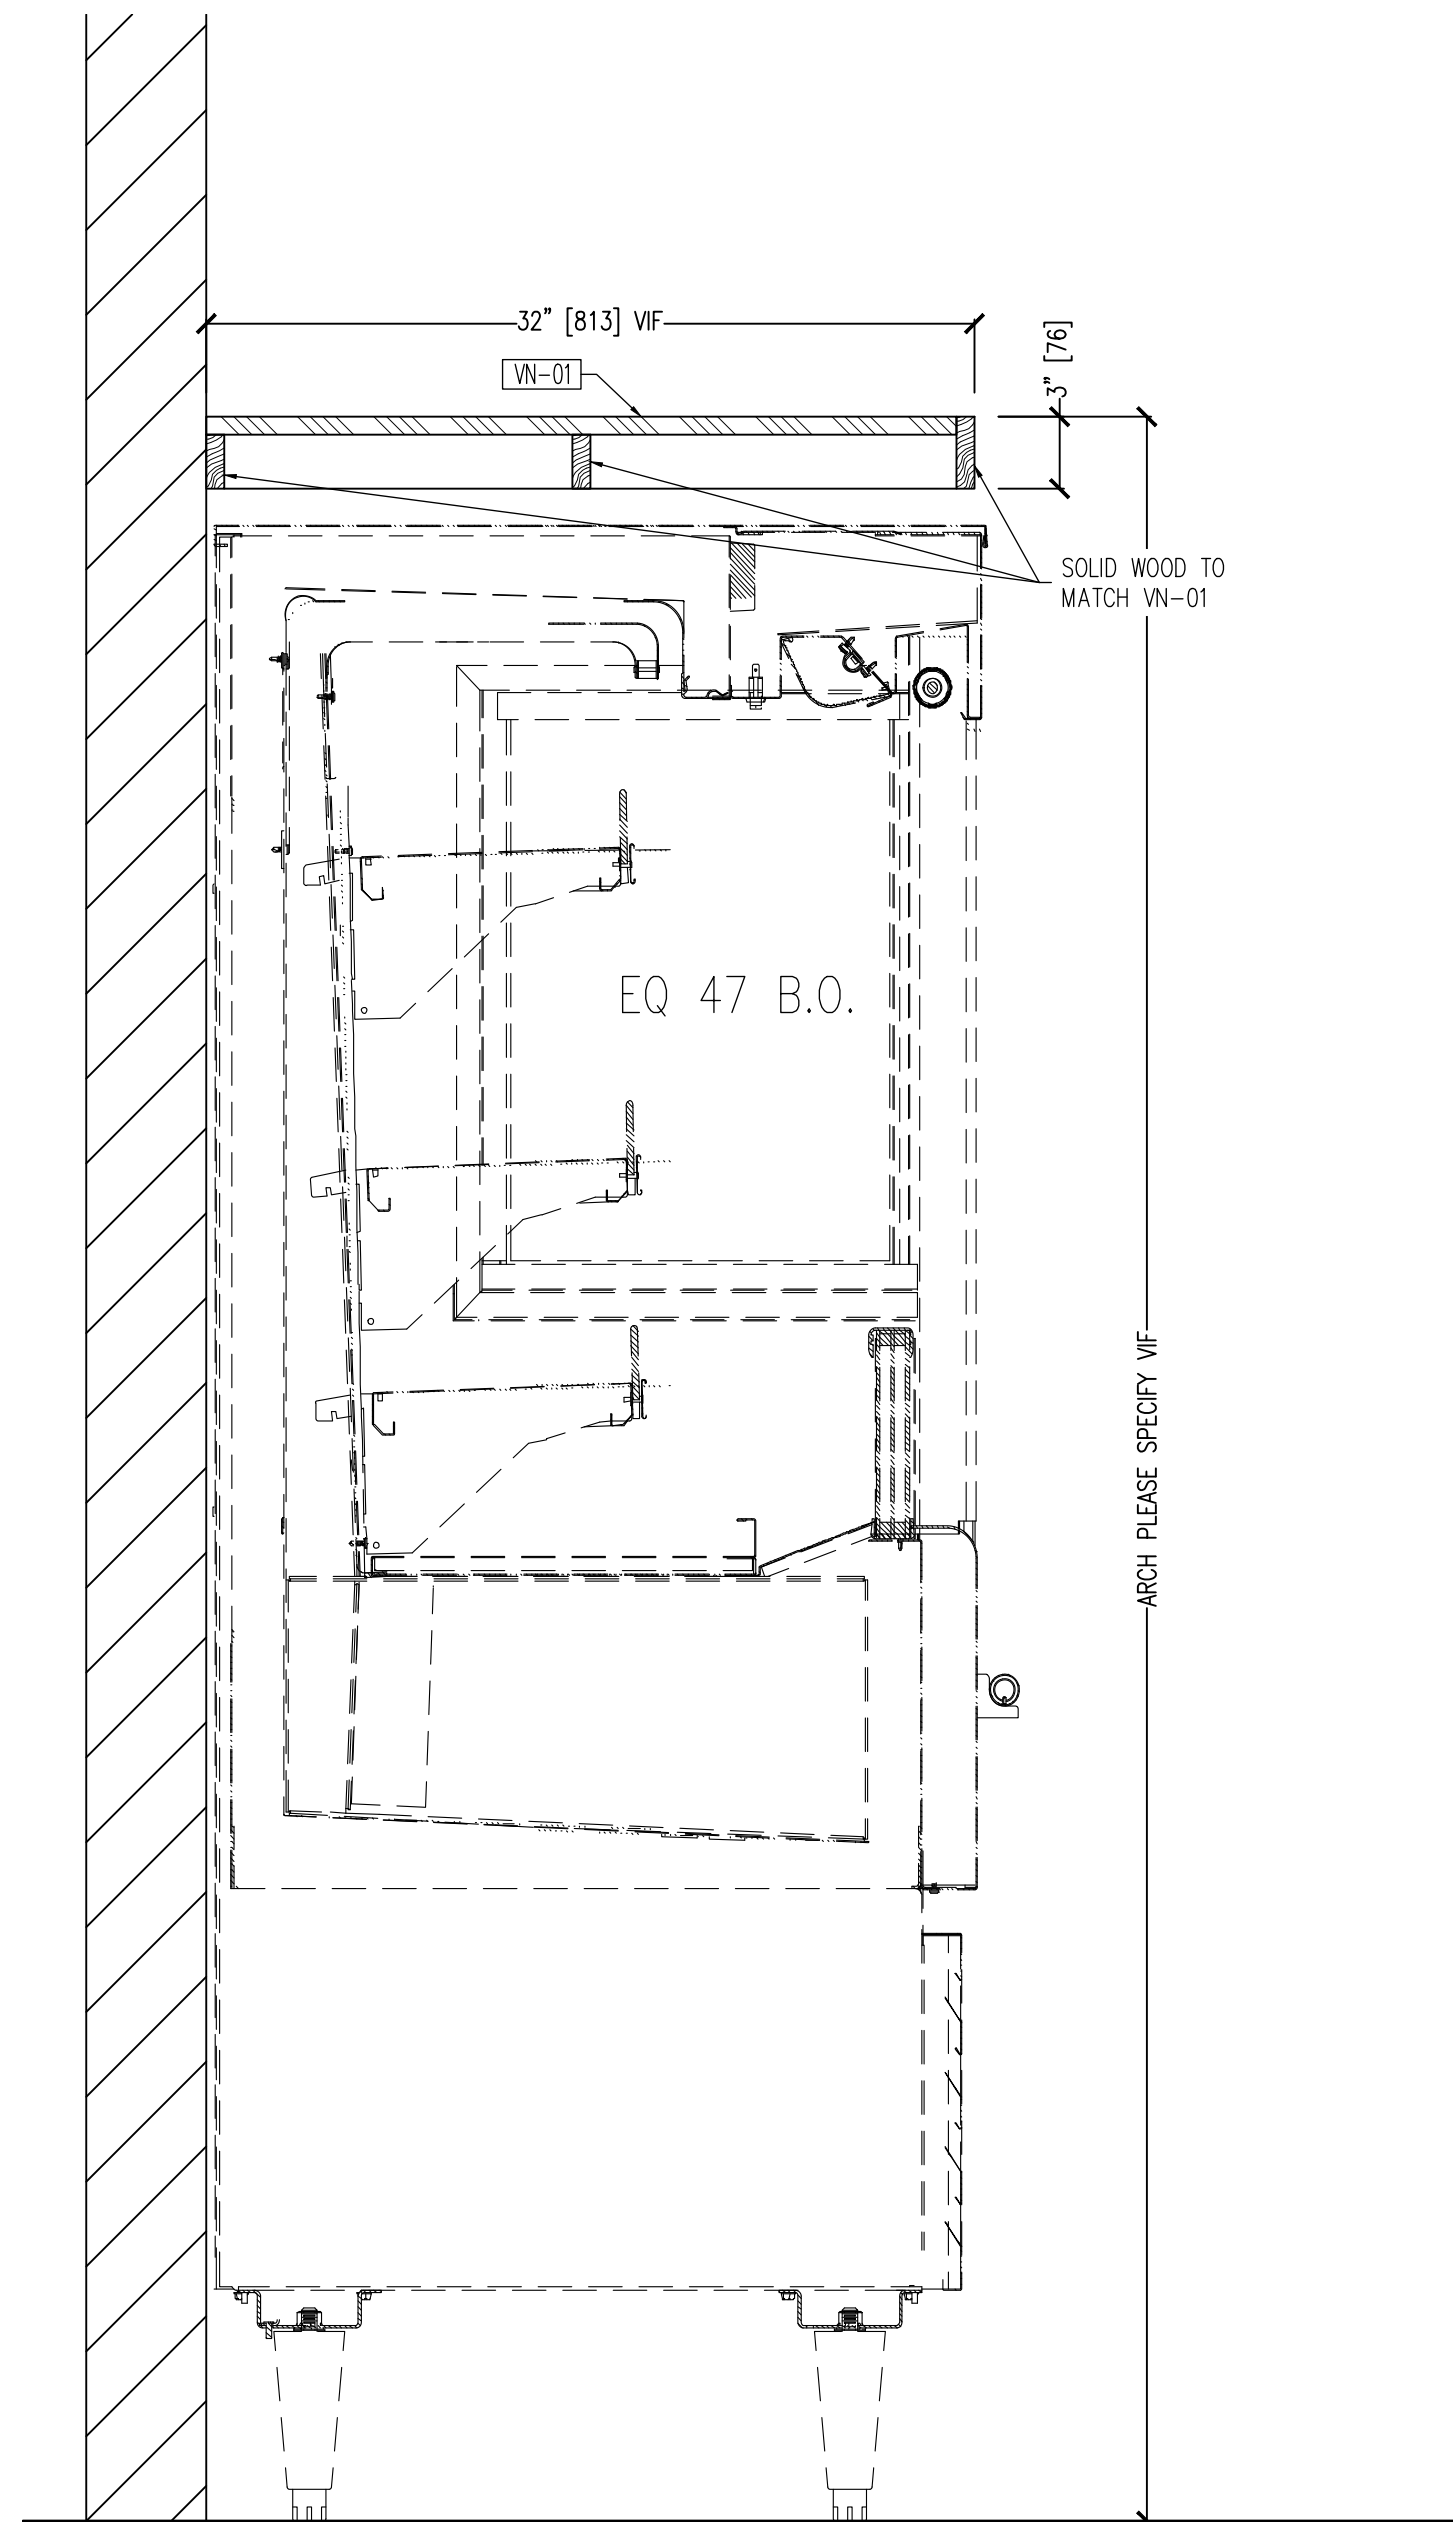

03 SECTION @ GRAB AND GO  
3.02 SCALE: 1 1/2" = 12" ARCH. REF.:0/0.00

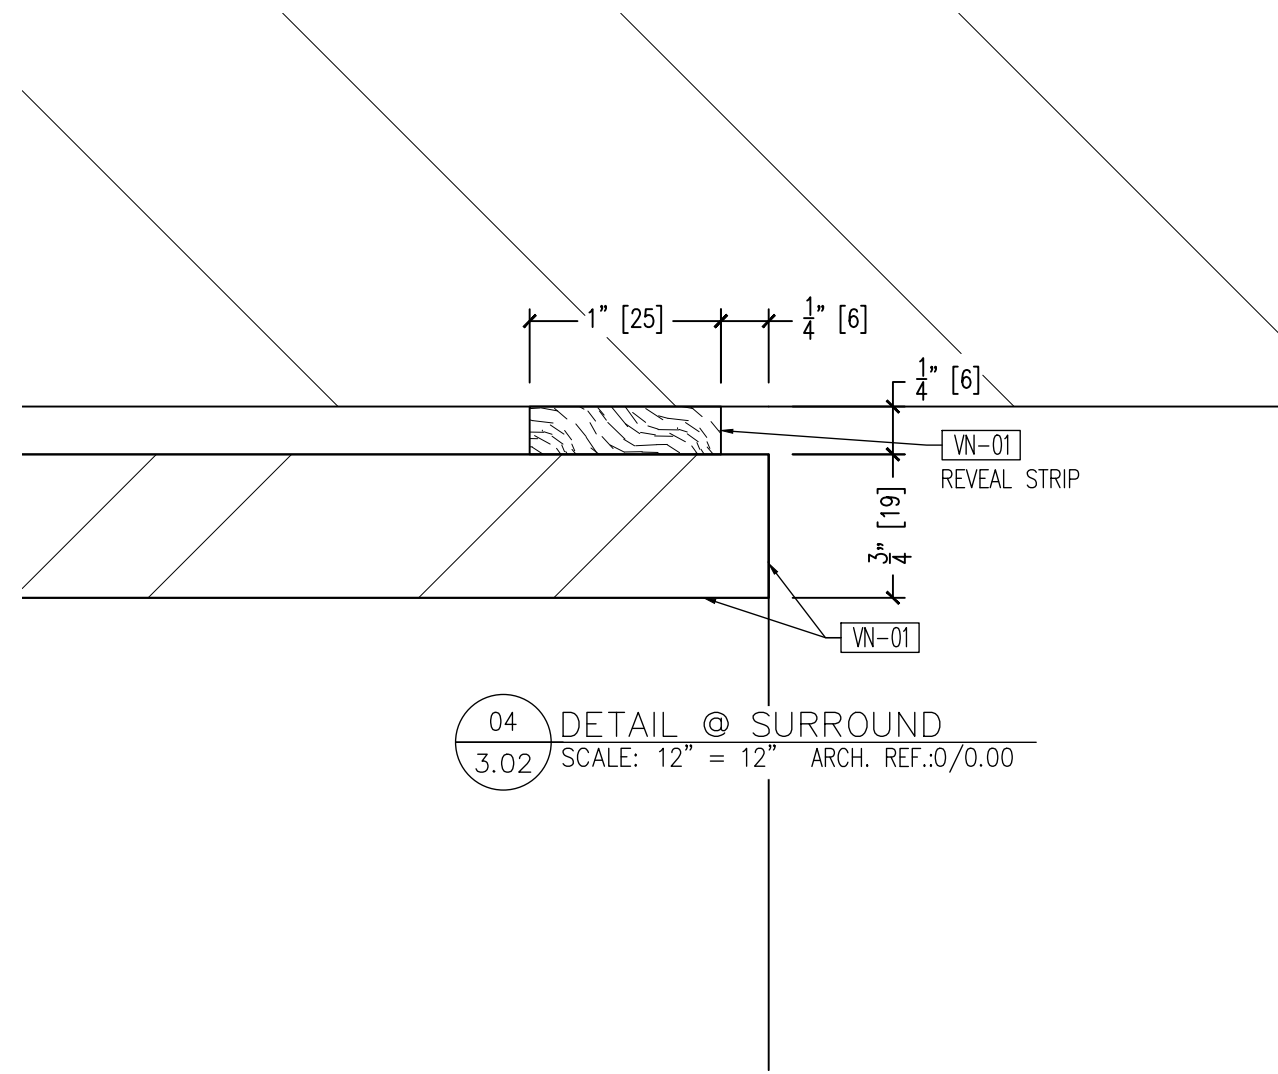

04 DETAIL @ SURROUND  
3.02 SCALE: 12" = 12" ARCH. REF.:0/0.00

| MATERIAL | DESCRIPTION                                                            |
|----------|------------------------------------------------------------------------|
| HD-01    | CONCEALED HINGE<br>BLUM 110° HINGE - SOFT CLOSE                        |
| HD-02    | PULL - 4" LG. (96MM) - SATIN BRASS<br>RICHELIEU: 305 MODERN STEEL PULL |
| HD-03    | SHELF SUPPORT 'SPOON' TYPE<br>HAFELE: #282-04.711 - BRUSHED NICKEL     |
| HD-04    | DRAWER SLIDE<br>KV: #8450FM - SOFT CLOSE                               |
| HD-05    | COUNTER SUPPORT<br>SPEED BRACE: HD BLACK 12" & 24"                     |
| HD-06    | TRASH GROMMET - STAINLESS STEEL<br>RICHELIEU: #61432 - 171             |
| HD-07    | SHELF SUPPORT - IN WALL<br>A&M: CFLAT9                                 |
| HD-08    | SHELF STANDARDS<br>KV: 82WH 28" - WHITE                                |
| HD-09    | SHELF BRACKETS<br>KV: 182WH 5" - WHITE                                 |
| HD-10    | WASTE BIN - GRAY<br>GLOBAL INDUSTRIAL: WB498473GY                      |
| HD-11    | KNUCKLE JOINT CONNECTOR<br>KEGWORKS: 5-WAY - BRUSHED BRASS             |
| HD-12    | KNUCKLE JOINT - BRUSHED BRASS<br>KEGWORKS: WALL FLANGE                 |
| HD-13    | COAT HOOK - BRUSHED NICKLE<br>SIGNATURE HARDWARE: ORVIN WHISTLE        |
| HD-14    | CUSTOM SUPPORT ASSEMBLY<br>WATSON BROTHERS: STEEL - PTD. BLACK         |
| HD-15    | ZCLIP<br>MONARCH                                                       |

WATSON BROTHERS LLC

ARCHITECTURAL WOODWORKING

11 River Street, Suite 5 • Middleton • MA • 01949  
Tel: (978) 774-7677 • Fax: (978) 750-8219

| MATERIAL | DESCRIPTION                                                     |
|----------|-----------------------------------------------------------------|
| SS-01    | SOLID SURFACE<br>CORIAN: CAMEO WHITE                            |
| WD-01    | WHITE OAK - RIFT SAWN<br>MATCH APPROVED SAMPLE                  |
| VN-01    | WHITE OAK - RIFT SAWN<br>TO MATCH WD-01                         |
| PL-01    | PLASTIC LAMINATE - VELLUM FINISH<br>LAMINART: #9202 PEARL WHITE |
| PL-02    | PLASTIC LAMINATE - PRISM FINISH<br>LAMINART: #4010 JADE         |
| MT-01    | BRASS ROD 1/2" DIA                                              |
| FRP-1    | FIBER REINFORCED POLYMER - SMOOTH<br>MARLITE: #S100 S/2/S WHITE |
| ML-OW    | WHITE MELAMINE                                                  |
| EB-OW    | EDGE BAND<br>PVC WHITE - USE W/ ML-OW                           |
| EB-01    | EDGE BAND 0.5MM THK<br>PVC TO MATCH PL-01                       |
| EB-02    | EDGE BAND 0.5MM THK<br>PVC TO MATCH PL-02                       |
| WB-1     | WOOD BASE<br>PRIMED FOR PAINT                                   |

PROJECT:  
MIT SLURP  
CAMBRIDGE, MA 02145  
ARCHITECT:  
JTA  
SOMERVILLE, MA 02145  
CONTRACTOR:  
ELAINE CONSTR.  
NEWTON, MA 02459

|   |          |           |
|---|----------|-----------|
| △ |          |           |
| △ |          |           |
| △ |          |           |
| △ |          |           |
| △ | 02-27-26 | SUBMITTAL |
| △ | 01-23-26 | SUBMITTAL |


PROJECT #:  
4319  
SCALE:

CAD DWG FILE:  
4319 NDL 02-27-26 S2.dwg

DRAWN BY:  
AL  
REVISED BY:


SHEET TITLE:  
SECTIONS

SHEET #:

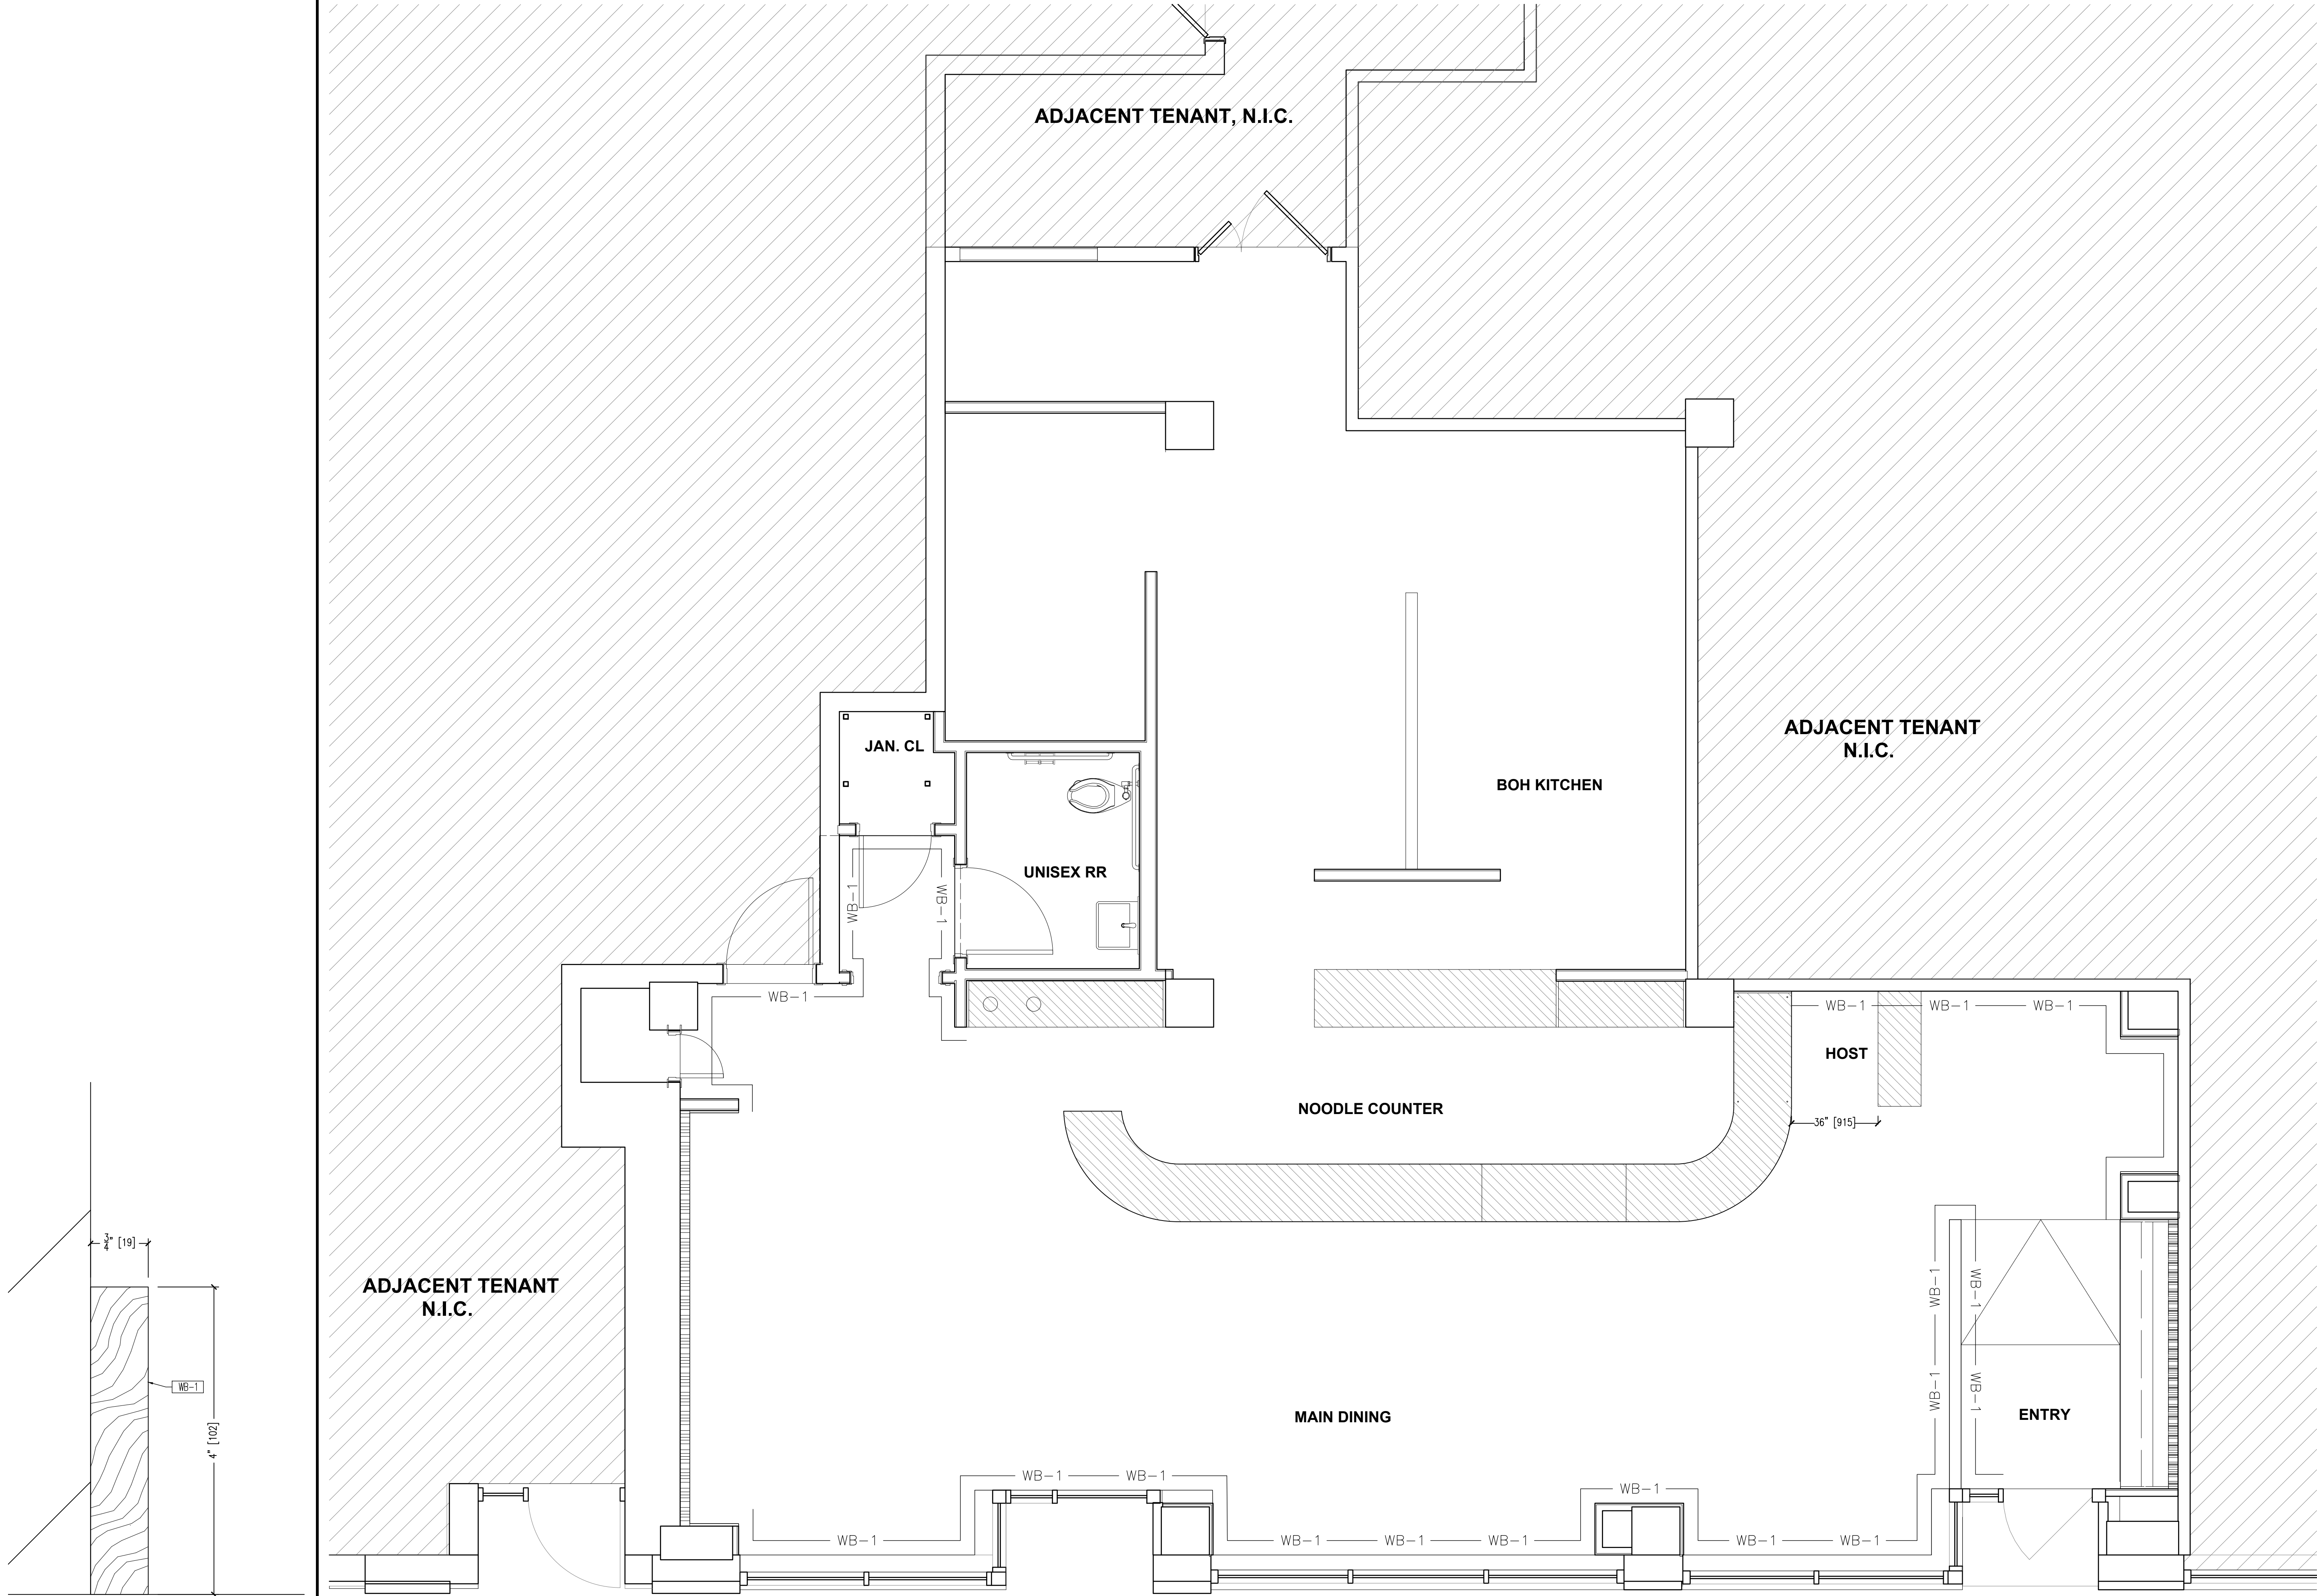

02 SECTION @ WB-1  
4.01 SCALE: 12" = 12" ARCH. REF.0/0.00

01 TRIM PLAN @ MIT NOODLE LAB  
4.01 SCALE: 3/8" = 12" ARCH. REF.1/1.00

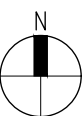

| MATERIAL | DESCRIPTION                                                     |
|----------|-----------------------------------------------------------------|
| SS-01    | SOLID SURFACE<br>CORIAN: CAMEO WHITE                            |
| WD-01    | WHITE OAK - RIFT SAWN<br>MATCH APPROVED SAMPLE                  |
| VN-01    | WHITE OAK - RIFT SAWN<br>TO MATCH WD-01                         |
| PL-01    | PLASTIC LAMINATE - VELLUM FINISH<br>LAMINART: #9202 PEARL WHITE |
| PL-02    | PLASTIC LAMINATE - PRISM FINISH<br>LAMINART: #4010 JADE         |
| MT-01    | BRASS ROD 1/2" DIA                                              |
| FRP-1    | FIBER REINFORCED POLYMER - SMOOTH<br>MARLITE: #S100 S/2/S WHITE |
| ML-DW    | WHITE MELAMINE                                                  |
| EB-DW    | EDGE BAND<br>PVC WHITE - USE W/ ML-DW                           |
| EB-01    | EDGE BAND 0.5MM THK<br>PVC TO MATCH PL-01                       |
| EB-02    | EDGE BAND 0.5MM THK<br>PVC TO MATCH PL-02                       |
| WB-1     | WOOD BASE<br>PRIMED FOR PAINT                                   |

PROJECT:  
MIT SLURP  
CAMBRIDGE, MA 02145  
ARCHITECT:  
JTA  
SOMERVILLE, MA 02145  
CONTRACTOR:  
ELAINE CONSTR.  
NEWTON, MA 02459

|               |                          |             |
|---------------|--------------------------|-------------|
| △             |                          |             |
| △             |                          |             |
| △             |                          |             |
| △             |                          |             |
| △             | 02-27-26                 | SUBMITTAL   |
| △             | 01-23-26                 | SUBMITTAL   |
| PROJECT #:    | 4319                     | SCALE:      |
| CAD DWG FILE: | 4319_NDL_02-27-26_S2.dwg |             |
| DRAWN BY:     | AL                       | REVISED BY: |

SHEET TITLE:  
TRIM PLAN

SHEET #: