

SOUTH STATION TOWER AMENITIES

PROJECT #4296

640-750 ATLANTIC AVENUE
BOSTON, MA 02111

ARCHITECT: ARCHITECTURE PLUS INFORMATION

16W 22ND ST, FL 11
NEW YORK, NY 10010
TEL: 212.460.9500

CONTRACTOR: CORDERMAN & COMPANY

9 CHANNEL CENTER STEET #400
BOSTON, MA 02210
TEL: 617.542.9200

DATE: 10-31-2025

REVISION DATES: 05/22/26

SHT#	DESCRIPTION	SHT#	DESCRIPTION
0.00	COVER SHEET	3.01	SECTIONS
1.01	KEY PLAN	3.02	SECTIONS
2.01	PLANS AND ELEVATIONS @ MARKET PLANTER	3.03	SECTIONS
2.02	PLAN AND ELEVATION @ MARKET BAR	3.04	SECTIONS @ BAFFLE SYSTEM
2.03	PLAN @ UPOLSTERED BANQUETTE	3.05	SECTIONS @ MARKET ENTRY
2.03A	PLAN @ UPOLSTERED BANQUETTE - SECTIONS LAY-OUT	3.06	BENCH RIB LAYOUTS - (3 DIFFERENT STYLES)
2.04	PLAN @ MARKET COUNTER	5.01	SEAT CUSHION LAYOUT
2.05	PLAN @ MARKET COUNTER	5.02	SEAT CUSHION SUBSTRATES
2.06	PLAN AND ELEVATIONS @ LAMINATE ACCENT WALL		
2.07	PLAN @ MARKET GRAB & GO		
2.08	ELEVATIONS @ MARKET LAMINATE WALL		
2.09	ELEVATIONS @ MARKET GRAB & GO		
2.10	PLANS AND ELEVATIONS @ RESTROOMS & MARKET ISLAND		
2.11	ELEVATION @ MARKET ENTRY - LIVING ROOM SIDE		
2.11A	ELEVATION @ MARKET ENTRY - GRAB & GO SIDE		
2.11B	PLANS @ MARKET ENTRY - PLAN VIEWS		
2.12	PLAN SECTION & SECTIONS @ MARKET ENTRY		
2.13	ELEVATION AND SECTION @ MARKET COUNTER		
2.14	ELEVATION @ MARKET COUNTER		
2.15	PLAN @ BAFFLE SYSTEM		
2.16	MARKET TRASH		
2.17	MARKET TRASH SECONDARY ENTRY-SOUTH EAST		

WATSON BROTHERS LLC
ARCHITECTURAL WOODWORKING
11 River Street, Suite 5 * Middleton * MA * 01949
Tel: (978) 774-7677 Fax: (978) 750-8219


Member of:




Watson Brothers, LLC submitted shop drawings cover only the scope of work that we have been contracted to do. Watson Brothers, LLC does not recommend the use of these drawings for final measurements as we do not take any responsibility for errors made based off of these drawings.

Watson Brothers, LLC will comply to all AWI (Edition-2) standards and expects both the General Contractor and Architect to use these standards in any dispute on the project. Once shop drawings and submittals are approved by the the Architect and General Contractor these drawings will take precedence over all other drawings and specifications. Any changes and/or additions made to these drawings must be in writing and may incur an additional cost.

AWI states that material must be stored, installed and maintained in areas with controlled environmental conditions. Relative humidity must be maintained between 25-55% during the project and after installation. Also, the relative humidity must remain within 10 degrees throughout the heating and cooling seasons. Failure to maintain these conditions can negatively affect the wood components of the project and would void any warranties implied or written.

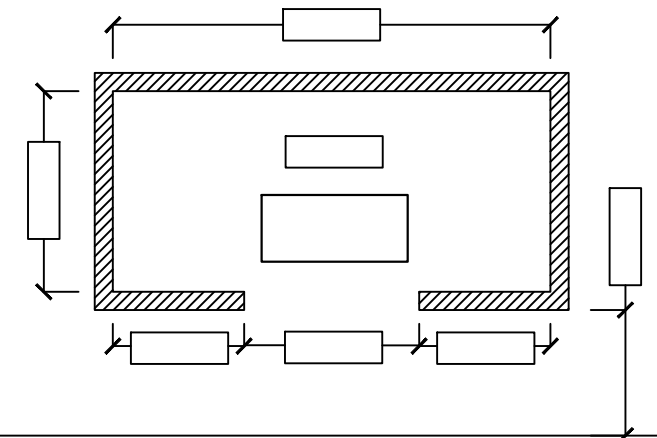

PROJECT:	
SOUTH STATION BOSTON, MA 02111	
ARCHITECT:	
A+I NEW YORK, NY 10010	
CONTRACTOR:	
CORDERMAN BOSTON, MA 02210	
	04/17/26 SUBMITTAL
	04/02/26 SUBMITTAL
	01-16-26 SUBMITTAL
	12-10-25 SUBMITTAL
	11-05-25 SUBMITTAL
	10-31-25 SUBMITTAL
PROJECT #:	SCALE:
4296	
CAD DWG FILE:	
4296 SSM 5-22-26 S8.dwg	
DRAWN BY:	REVISED BY:
AL	ROBK
SHEET TITLE:	
COVER SHEET	
SHEET #:	
0.00	

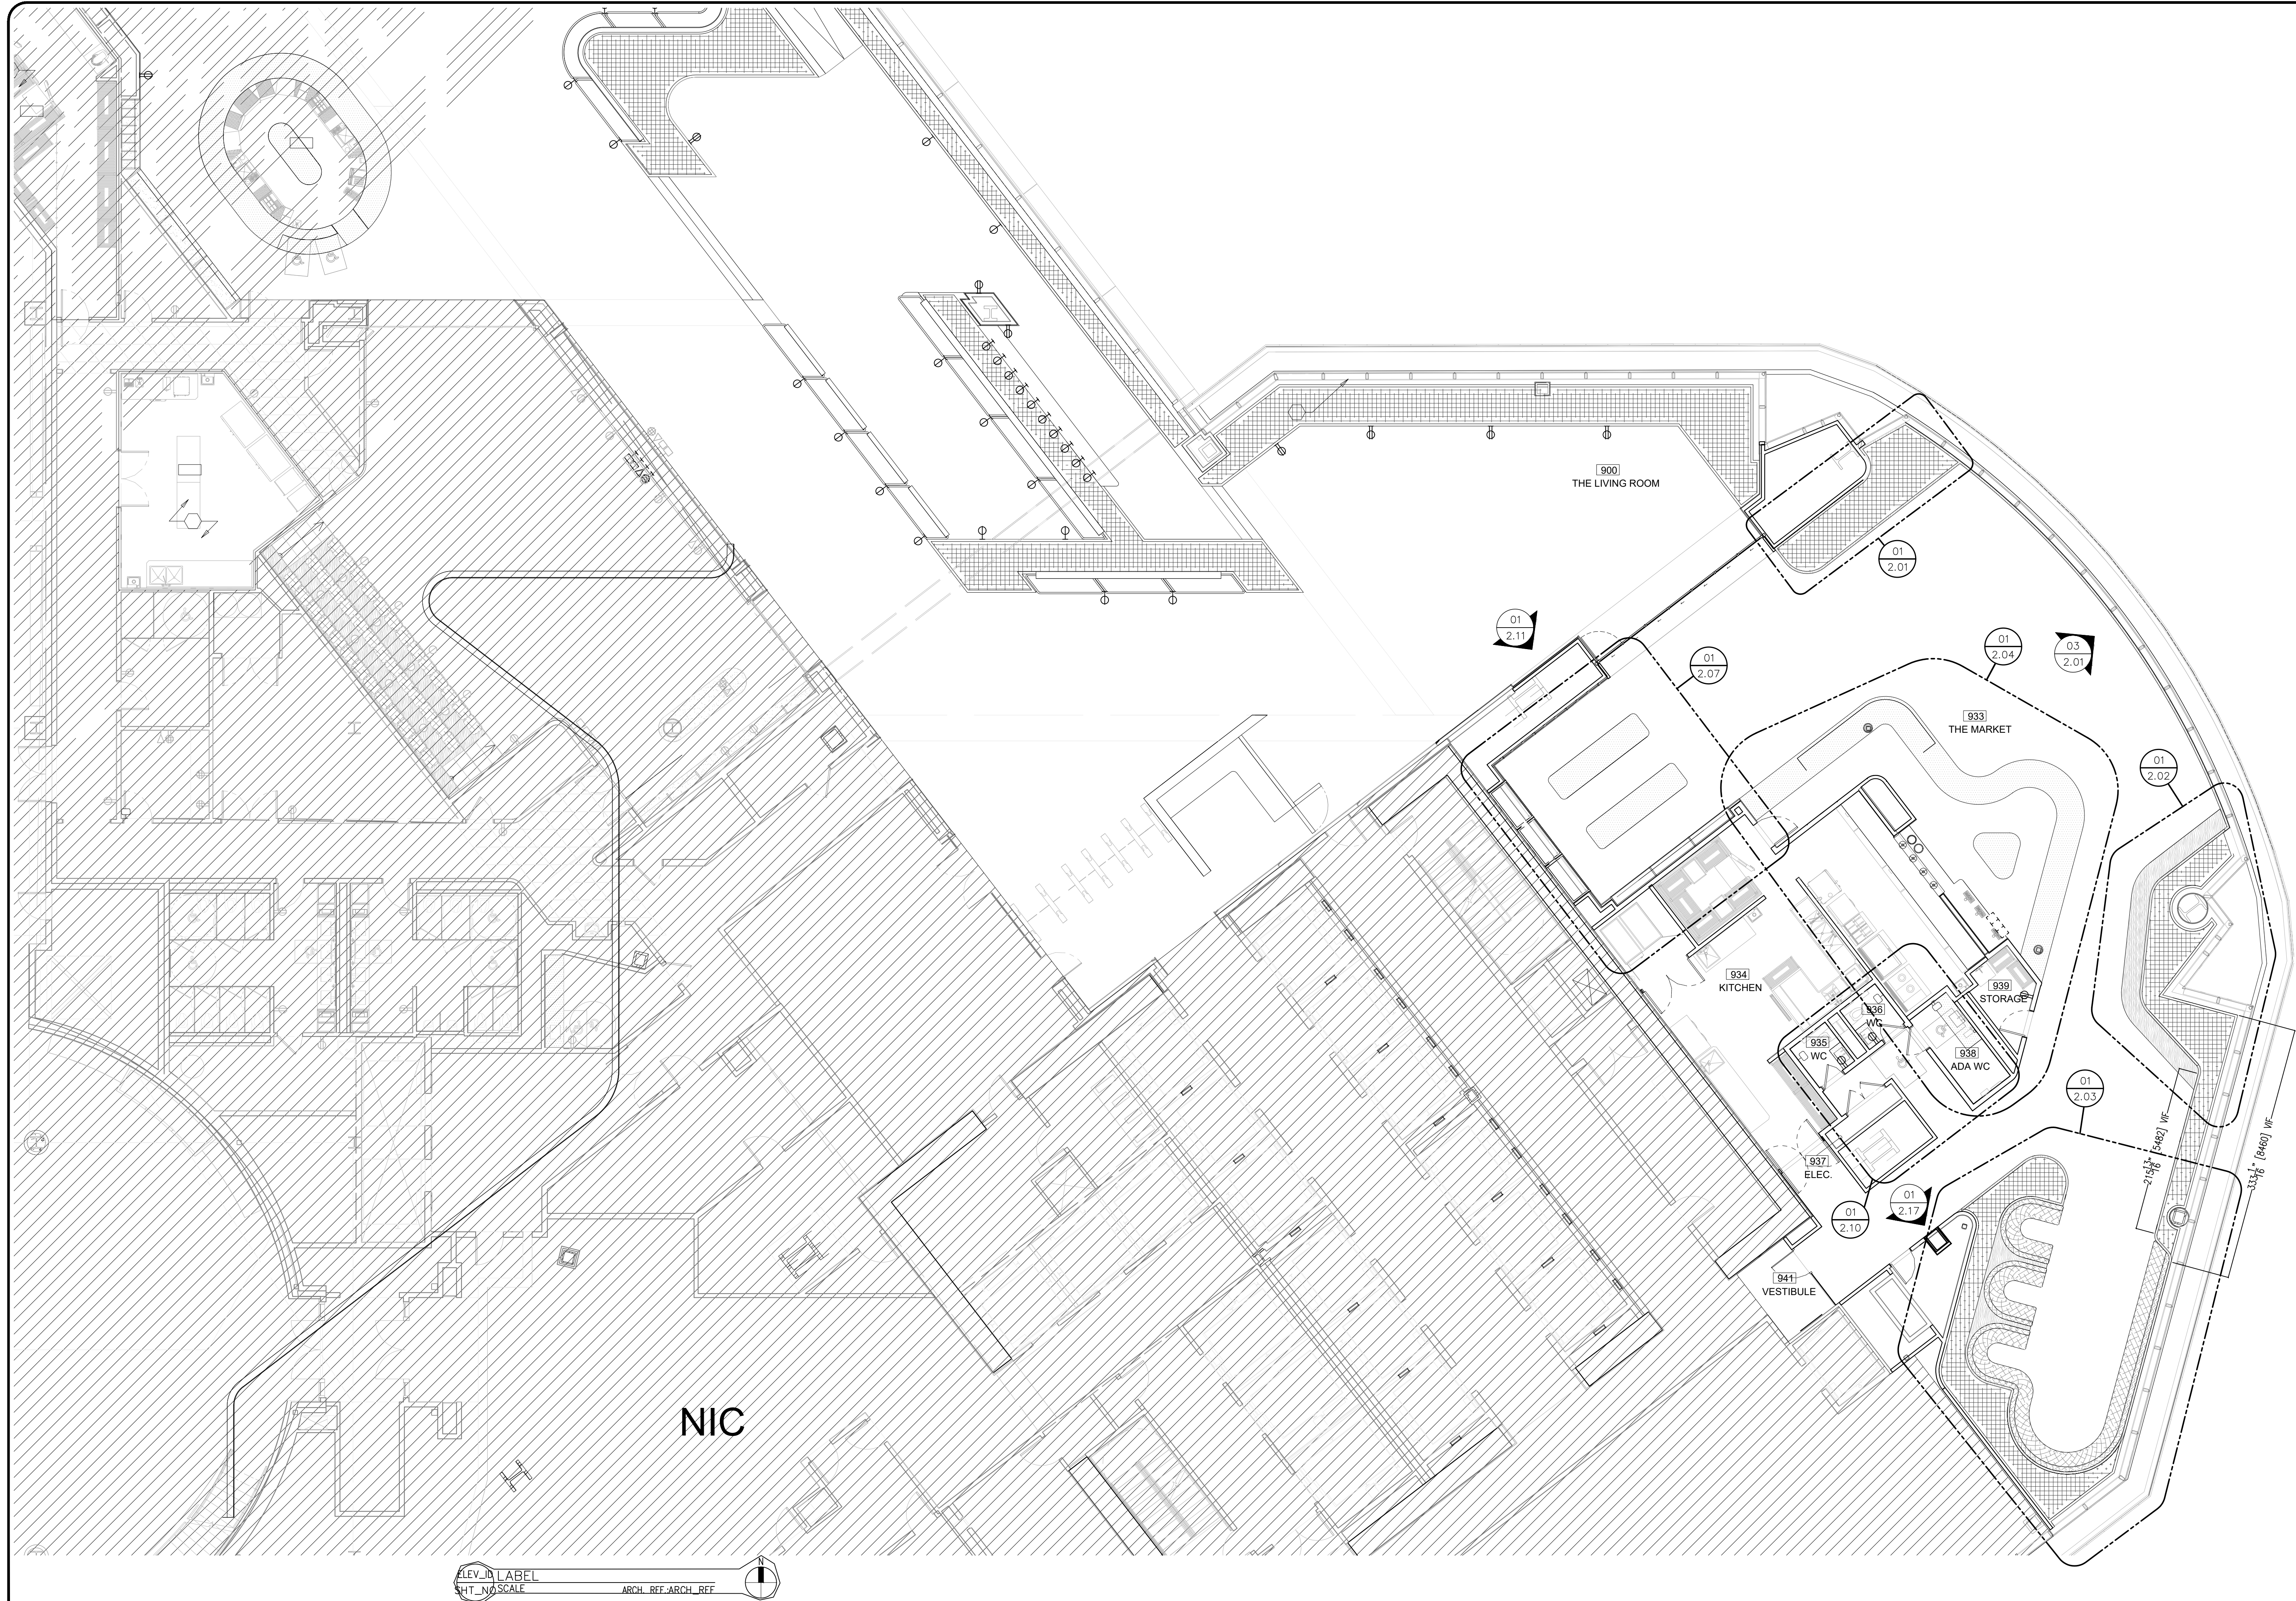

WATSON BROTHERS LLC
ARCHITECTURAL WOODWORKING

11 River Street, Suite 5 * Middleton * MA * 01949
Tel: (978) 774-7677 * Fax: (978) 750-8219

MATERIAL	DESCRIPTION
WN-01	EUROPEAN OAK VENEER - PLAIN CUT
WN-02	SOLID APPROVED SAMPLE
WN-03	AS1 - PLAIN CUT MATCH APPROVED SAMPLE
WD-01	SOLID EUROPEAN OAK - PLAIN CUT TO MATCH WN-01
WD-01	SOLID EUROPEAN OAK - PLAIN CUT TO MATCH WN-01
WD-02	SOLID ASH TO MATCH WN-02
WD-03	WHITE OAK - TO MATCH SAMPLE FINISHING SOLUTION: #593
PW-01	PLYWOOD
PL-01	PLASTIC LAMINATE OCTOPUS PRODUCTS: #867 CHAMPAGNE
PT-01	PRIMED FOR FINISH
QT-01	QUARTZ - 2CM CORIAN QUARTZ: CORDON WHITE
SS-04	SOLID SURFACE CORIAN, GLACIER ICE
ST-01	SOLID STAINLESS STEEL 1/2" x 1/2" ROD
MT-02	METAL - BRONZE TUBES
FB-02	TEXTURED FABRIC - LEATHER SPUNNEBUCK: JYD 093 TOSTO
WC-03	AQUOSCIFIC FELTINS TYPE: CUSTOM DOORBOARD
EB-01	TO MATCH WN-01 DOORBOARD
WD-02	TO MATCH FL-02 DOORBOARD
HG-01	CONECRETE HINGE BLUM 110? HINGE - SOFT CLOSE
NH-02	NOT USED
NH-03	SHIELD SUPPORT "SPOON" TYPE BRASS
NH-04	SHIELD SUPPORT BRACKET IN WALL RANGES: RH-1212M CRISTEN
NH-05	MAPP CASTING: 4"x2" PART #4#PURE4220S NOT USED
NH-07	FLAT WALL BRACKET K&N LITE (DE 247) - BLACK ZULP
NH-09	DRAWER SLIDE K&NUSA-18 RUSSELL
NH-10	PIVOT HINGE - 2161490 1/2" BUSH BARREL
NH-11	SQUARE THRESHOLD BRACKET: W66141A59GJ IN WALL HOOKER BRACKET
NH-12	LOCK BOLTS IN WALL HOOKER BRACKET #5420X-ISC
NH-13	WALL BRACKET COUNTERTOP

PROJECT:
SOUTH STATION
BOSTON, MA 02111

ARCHITECT:
A+I
NEW YORK, NY 10010

CONTRACTOR:
CORDERMAN
BOSTON, MA 02210

	04/17/26	SUBMITTAL
	04/02/26	SUBMITTAL
	01-16-26	SUBMITTAL
	12-10-25	SUBMITTAL
	11-05-25	SUBMITTAL
	10-31-25	SUBMITTAL

PROJECT #: 4296	SCALE:
--------------------	--------





CAD DWG FILE:
4296 SSM 5-22-26 S8.dwg

DRAWN BY: AL	REVISED BY: ROBK
-----------------	---------------------

SHEET TITLE:
KEY PLAN



SHEET #

1.01

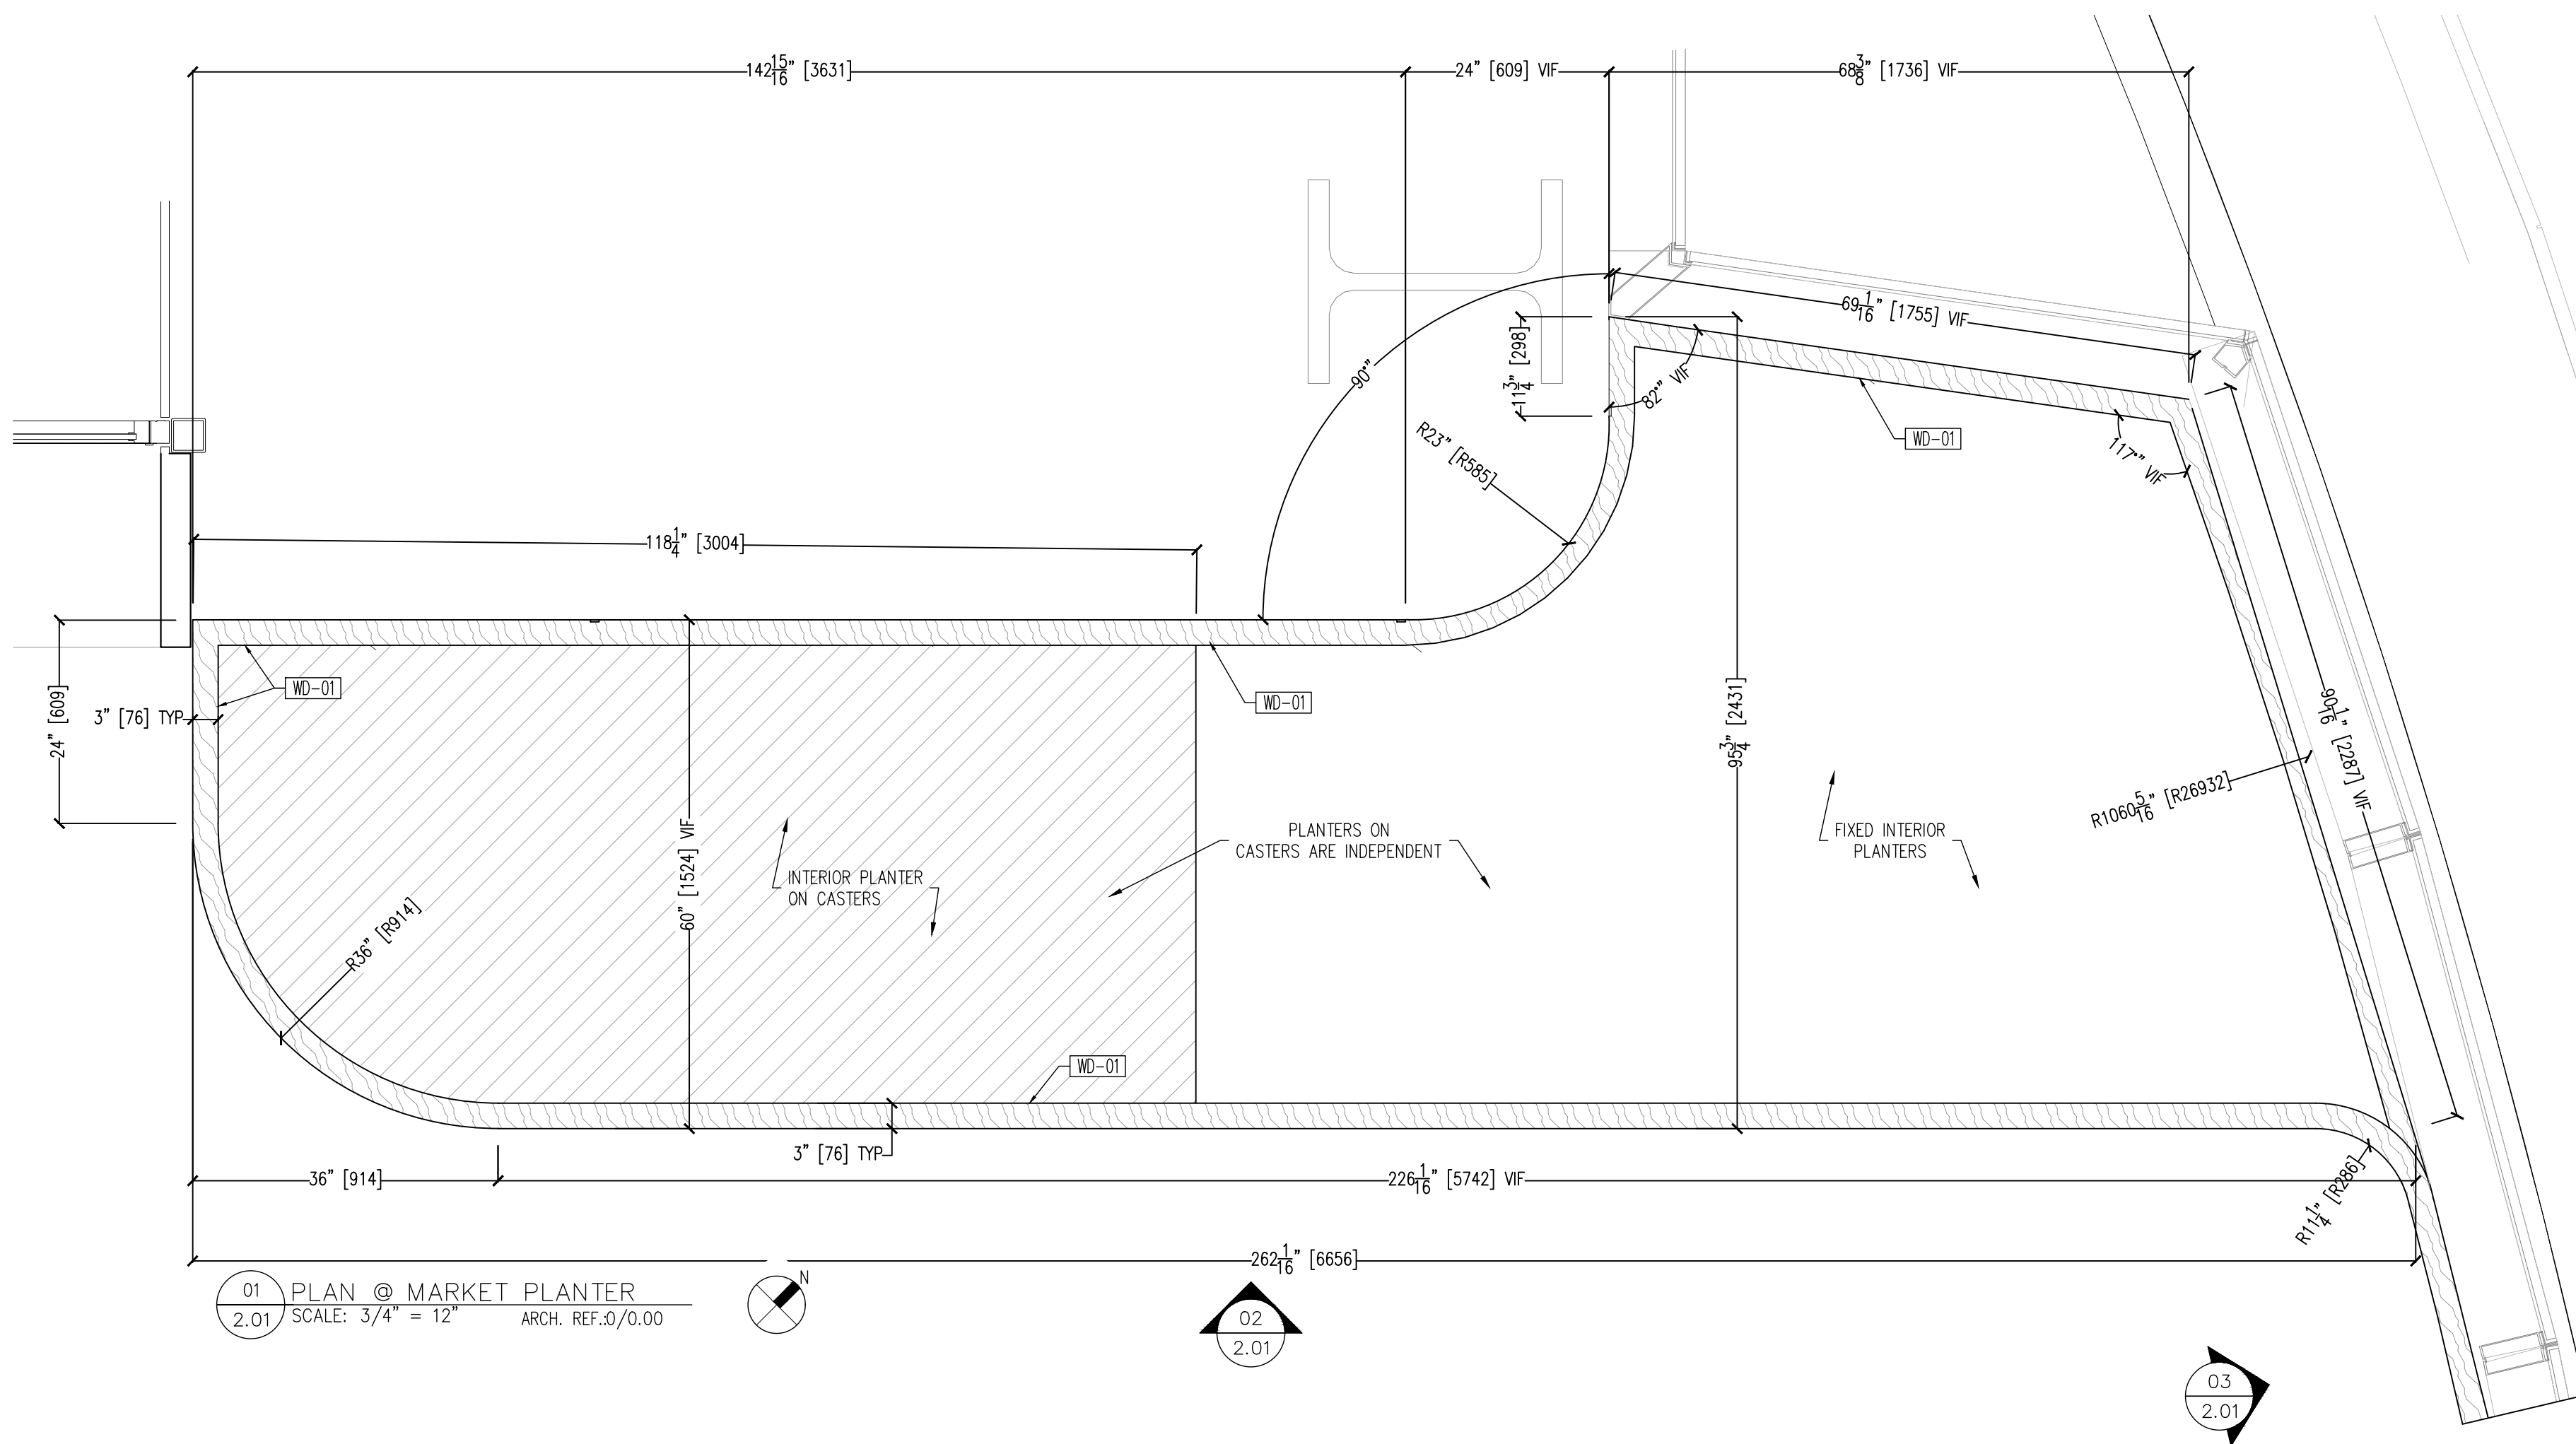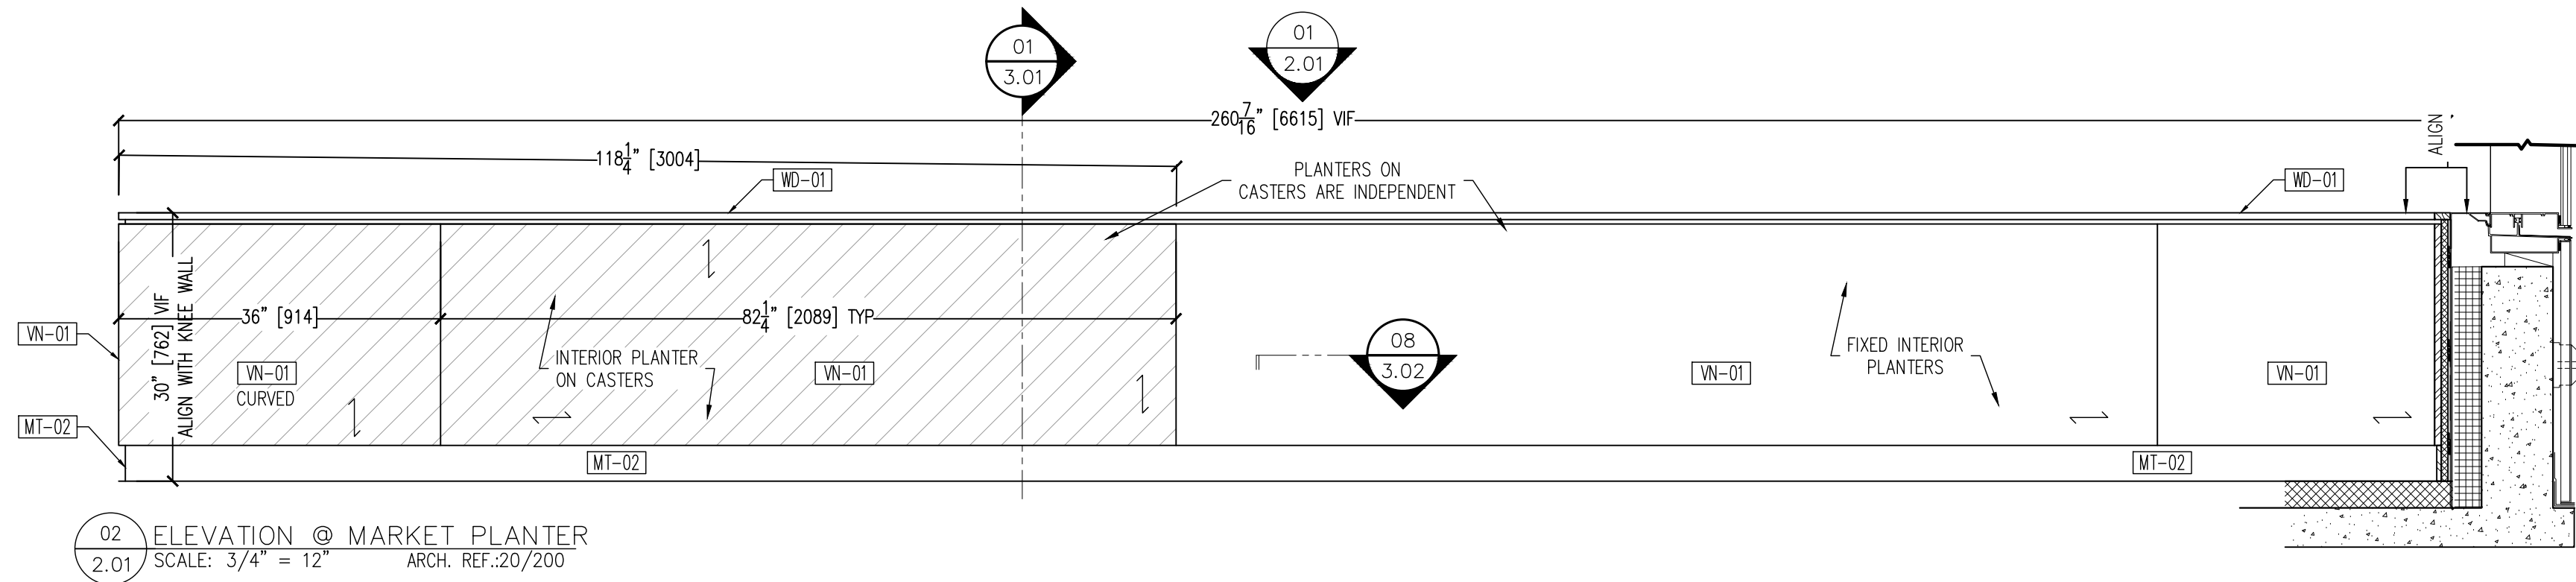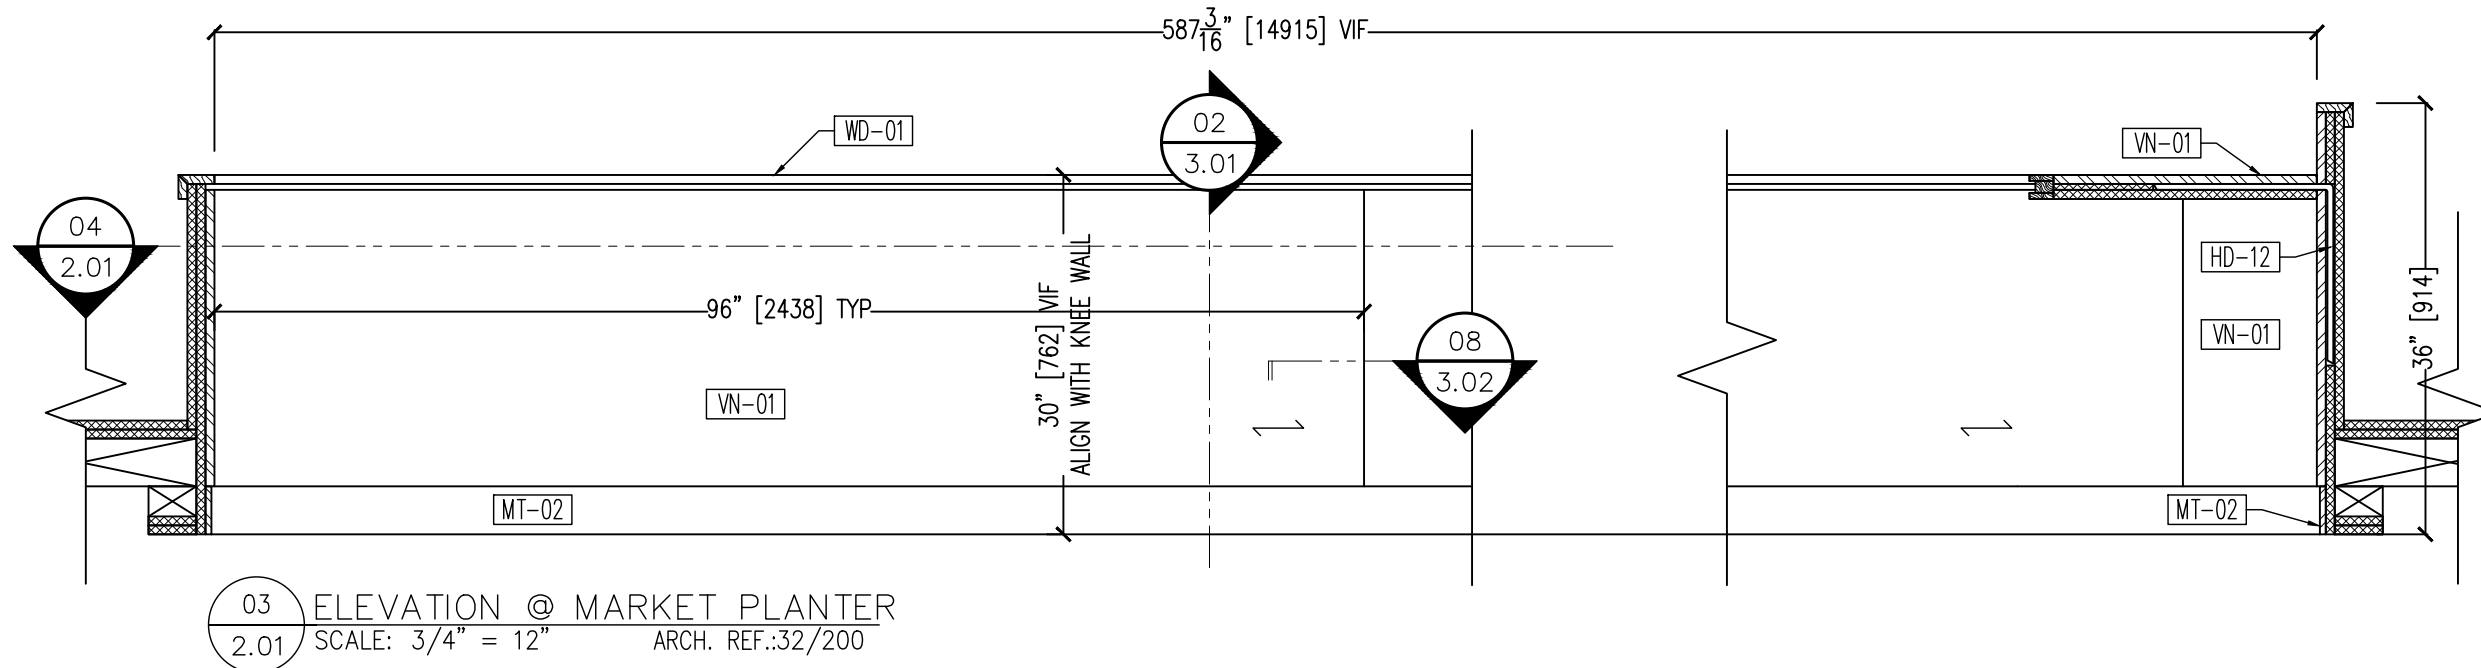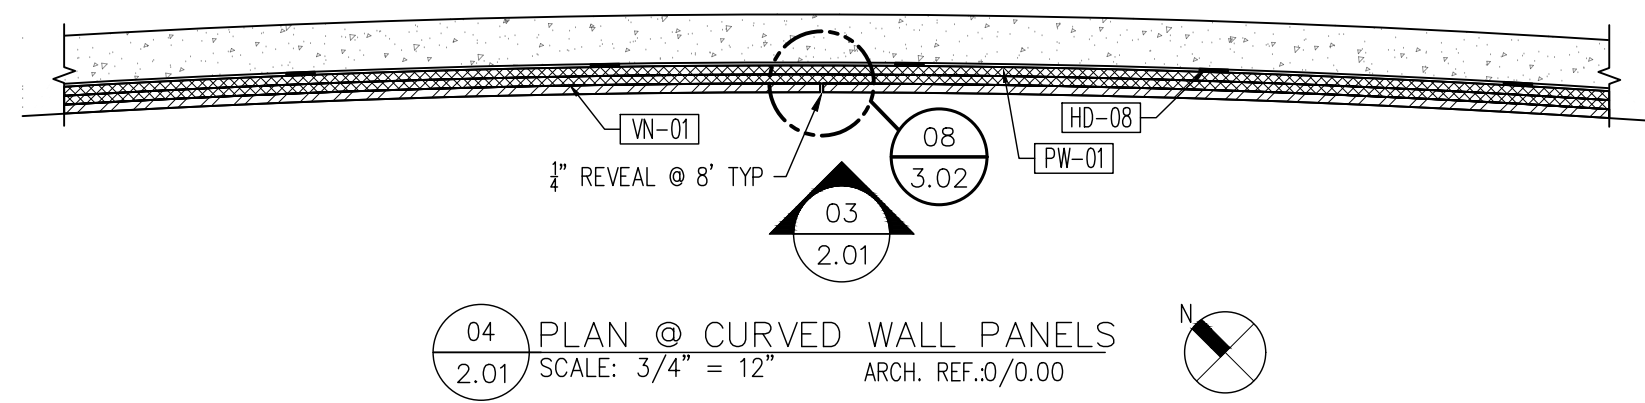


MATERIAL	DESCRIPTION
VN-01	EUROPEAN OAK VENEER - PLAIN CUT
VN-02	MATCH APPROVED SAMPLE
WD-01	ASH - PLAIN CUT
WD-02	MATCH APPROVED SAMPLE
WD-03	SOLID EUROPEAN OAK - PLAIN CUT
WD-04	TO MATCH VN-01
WD-05	SOLID EUROPEAN OAK - PLAIN CUT
WD-06	TO MATCH VN-01
WD-07	SOLID ASH
WD-08	TO MATCH VN-02
WD-09	WHITE OAK - TO MATCH SAMPLE
WD-10	SURFACING SOLUTION: #593
PW-01	PLYWOOD
PL-01	PLASTIC LAMINATE
PT-01	OCTOPUS PRODUCTS: #887 CHAMPAGNE
PT-02	PRIMED FOR PAINT
QT-01	QUARTZ - 2CM
QT-02	CORIAN QUARTZ: CLOUD WHITE
SS-01	SOLID SURFACE
SS-02	CORIAN: GLACIER ICE
MT-01	SOLID STAINLESS STEEL
MT-02	1/2" X 1/2" ROD
MT-03	METAL - BRONZE
MT-04	TBD
FB-01	UPHOLSTERY FABRIC - LEATHER
FB-02	SPINNEYBEEK: #WD 093 TOAST
WC-01	ACOUSTIC FELT FINS
WC-02	TUBS: CUSTOM
EB-01	EDGEBOARD
EB-02	TO MATCH VN-01
EB-03	EDGEBOARD
EB-04	TO MATCH PL-01
HD-01	CONCEALED HINGE
HD-02	BLUM 110° HINGE - SOFT CLOSE
HD-03	NOT USED
HD-04	SHELF SUPPORT "SPOON" TYPE
HD-05	HARLE: #6204.711 - BRUSHED NICKEL
HD-06	SUPPORT BRACKETS IN WALL
HD-07	RACKS: EH-1212FM
HD-08	CASTERS
HD-09	MAPP CASTER: 4"x2" PART #146PUBB42205
HD-10	NOT USED
HD-11	NOT USED
HD-12	FLAT WALL BRACKET
HD-13	6-30L (16" OR 24") - BLACK
HD-14	ZOLIP
HD-15	DRAWER SLIDE
HD-16	KIR450-18
HD-17	RICHELIEU
HD-18	PIVOT HINGE - Z164190
HD-19	TRASH BARREL
HD-20	SQUARE TOSH BARREL: #B641439GY
HD-21	IN WALL HIDDEN BRACKET
HD-22	BROW SUPPORTS - L-BRACKET #5420M-ISC
HD-23	SUPPORT BRACKET COUNTERTOP
HD-24	KW-16

PROJECT:	
SOUTH STATION	
BOSTON, MA 02111	
ARCHITECT:	
A+I	
NEW YORK, NY 10010	
CONTRACTOR:	
CORDERMAN	
BOSTON, MA 02210	
04/17/26	SUBMITTAL
04/02/26	SUBMITTAL
01-16-26	SUBMITTAL
12-10-25	SUBMITTAL
11-05-25	SUBMITTAL
10-31-25	SUBMITTAL
PROJECT #:	SCALE:
4296	
CAD DWG FILE:	
4296 SSM 5-22-26 S8.dwg	
DRAWN BY:	REVISED BY:
AL	ROBK
SHEET TITLE:	
PLANS AND ELEVATIONS	
@ MARKET PLANTER	
SHEET #:	

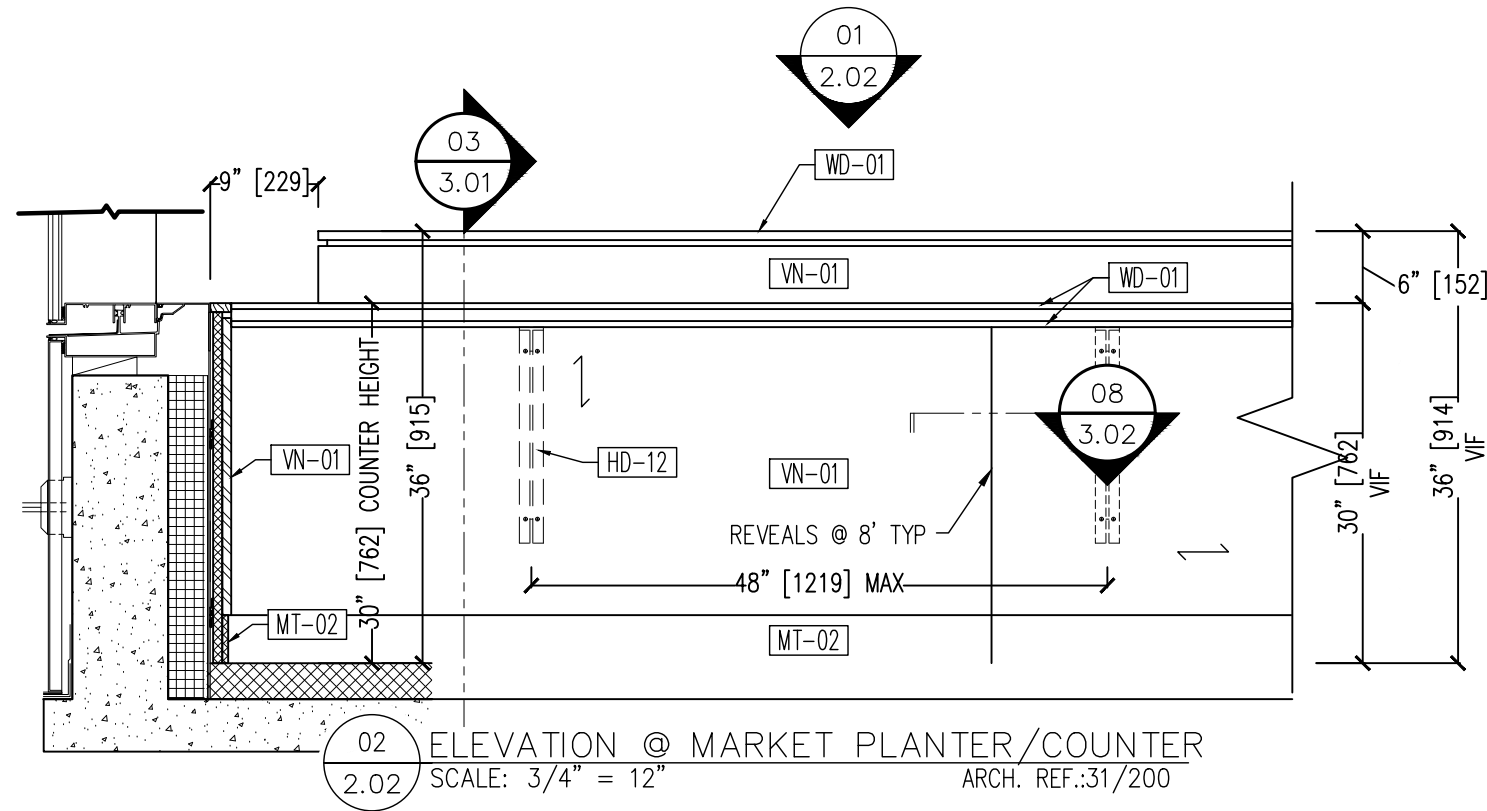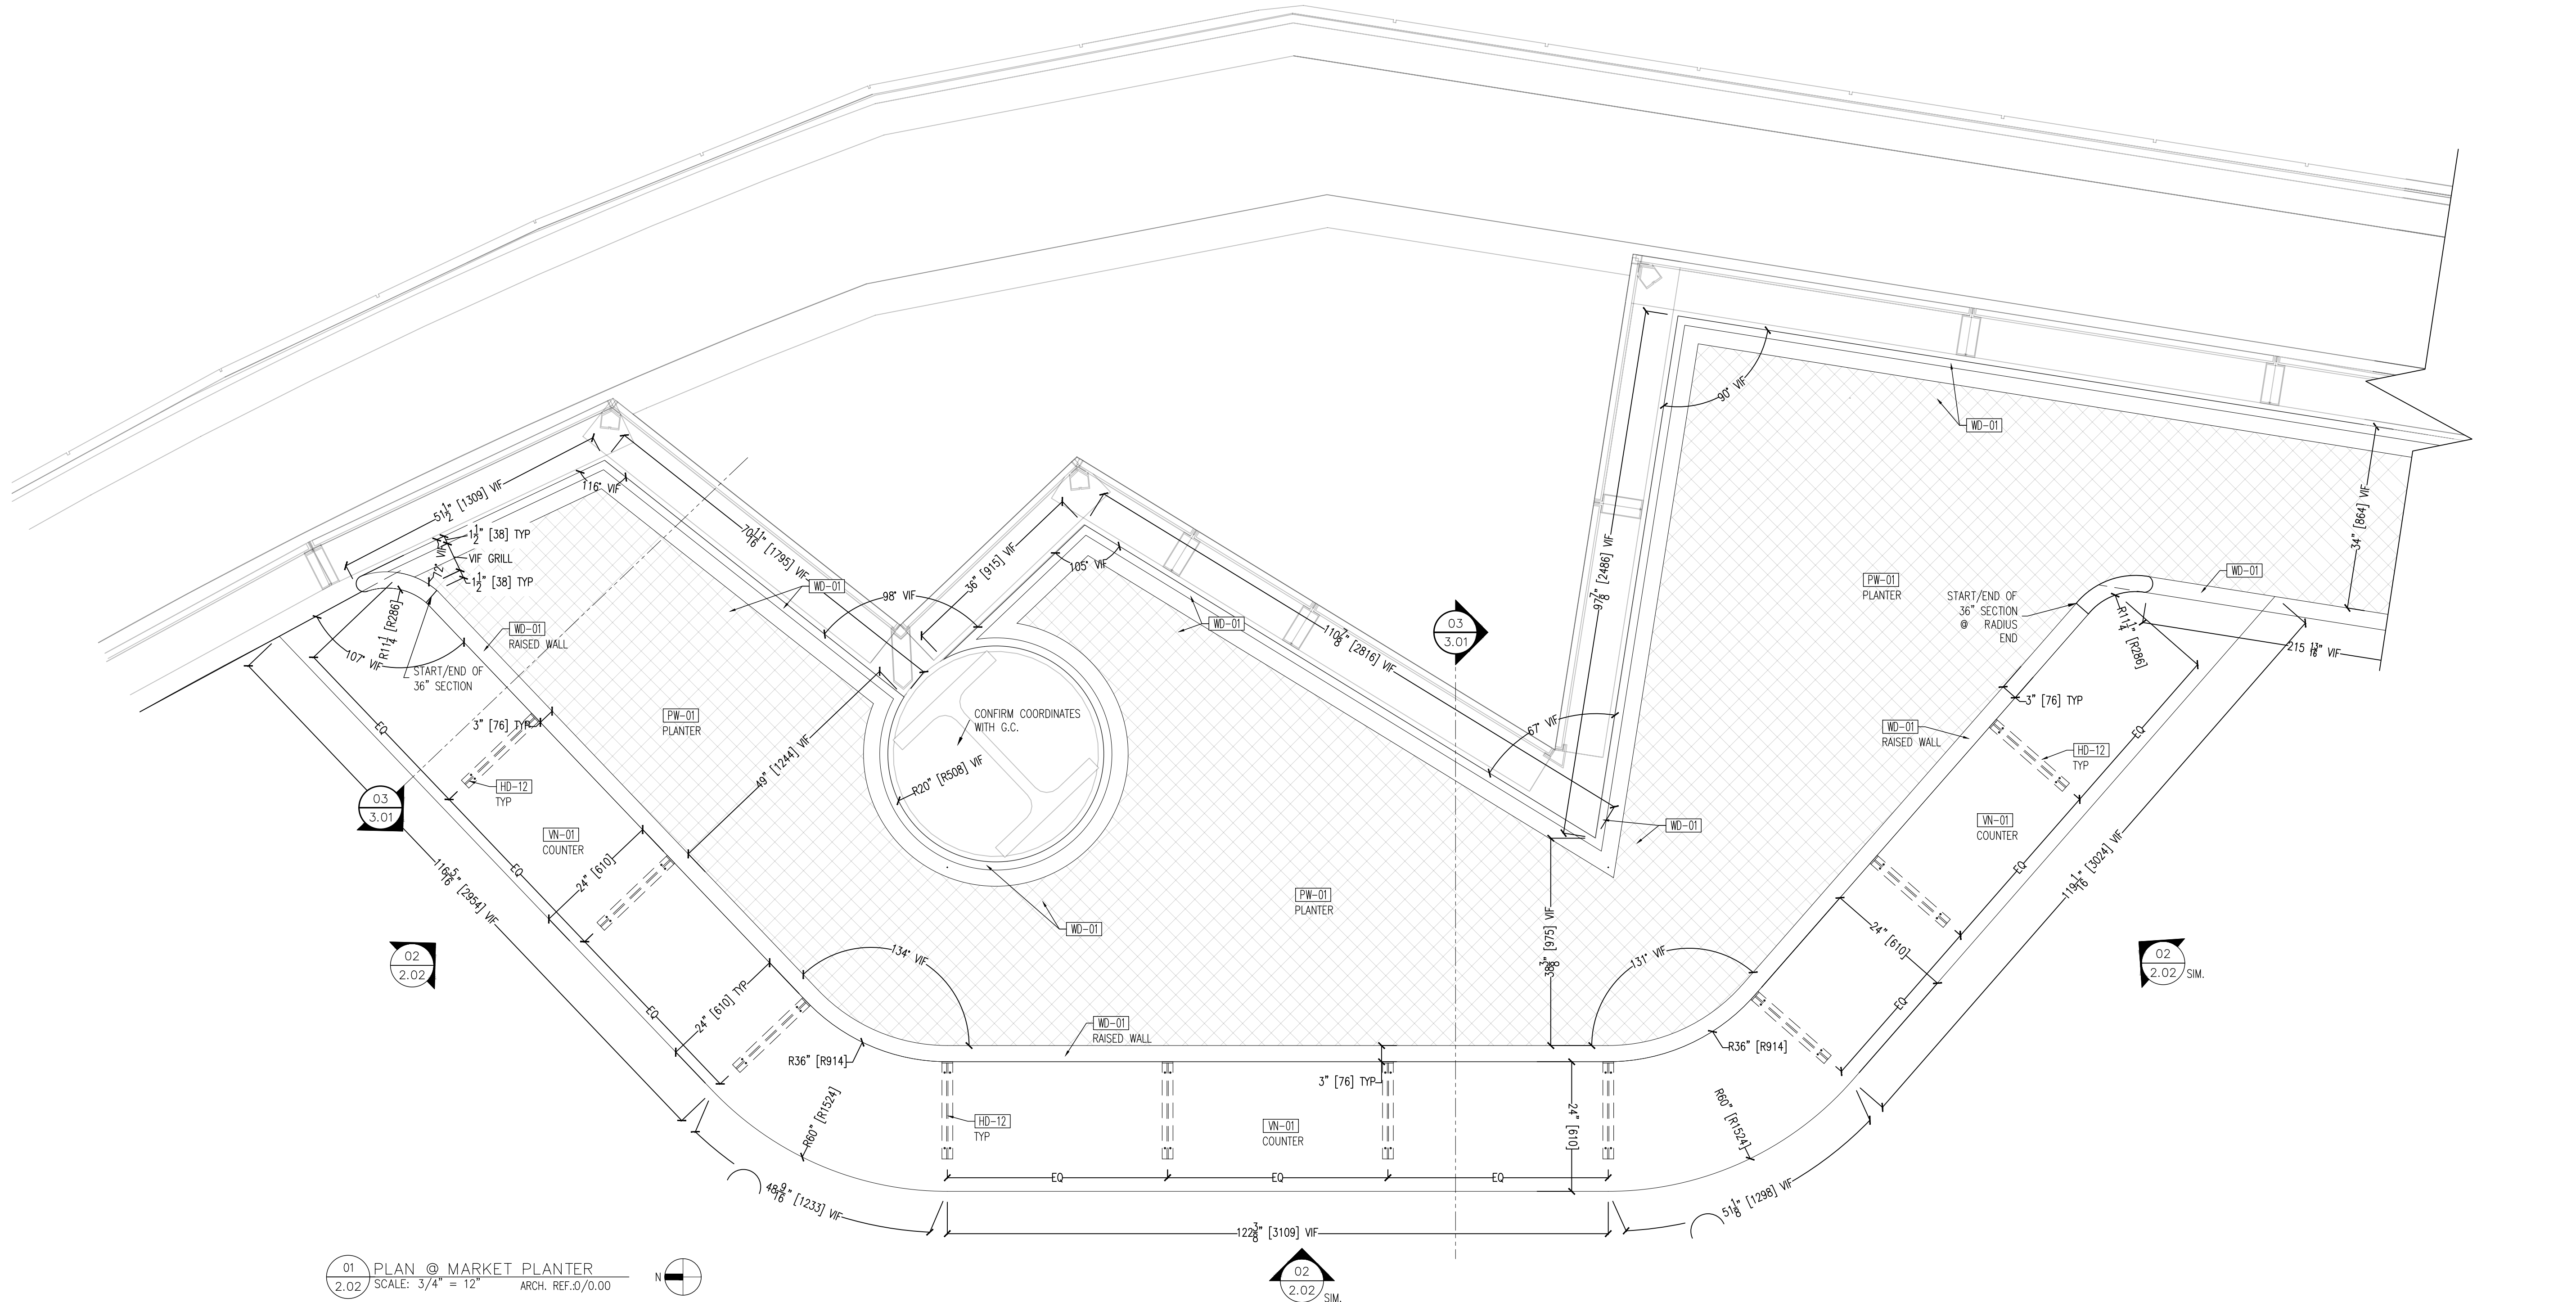

MATERIAL	DESCRIPTION
[VN-01]	EUROPEAN OAK VENEER - PLAIN CUT

PROJECT:	
SOUTH STATION BOSTON, MA 02111	
ARCHITECT:	
A+I NEW YORK, NY 10010	
CONTRACTOR:	
CORDERMAN BOSTON, MA 02210	
PROJECT #:	SCALE:
4296	
CAD DWG FILE:	
4296 SSM 5-22-26 S8.dwg	
DRAWN BY:	REVISED BY:
AL	ROBK
SHEET TITLE:	
PLAN AND ELEVATION @ MARKET BAR	
SHEET #:	

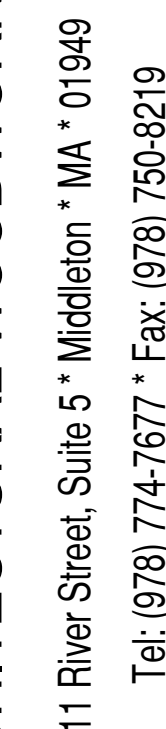


PROJECT:	
SOUTH STATION BOSTON, MA 0211	
ARCHITECT:	
A+I NEW YORK, NY 10010	
CONTRACTOR:	
CORDERMAN BOSTON, MA 02210	
	04/17/26 SUBMITTAL
	04/02/26 SUBMITTAL
	01-16-26 SUBMITTAL
	12-10-25 SUBMITTAL
	11-05-25 SUBMITTAL
	10-31-25 SUBMITTAL
PROJECT #:	SCALE:
4296	
CAD DWG FILE:	
4296 SSM 5-22-26 S8.0	
DRAWN BY:	REVISED BY:
AL	ROBK
SHEET TITLE:	
PLAN @ UPOLSTERED BANQUETTE	
SHEET #:	

2.03


MATERIAL	DESCRIPTION
PROJECT:	
SOUTH STATION BOSTON, MA 02111	
ARCHITECT:	
A+I NEW YORK, NY 10010	
CONTRACTOR:	
CORDERMAN BOSTON, MA 02210	
04/17/26	SUBMITTAL
04/02/26	SUBMITTAL
01-16-26	SUBMITTAL
12-10-25	SUBMITTAL
11-05-25	SUBMITTAL
10-31-25	SUBMITTAL
PROJECT #:	SCALE:
4296	
CAD DWG FILE:	
4296 SSM 5-22-26 S8.dwg	
DRAWN BY:	REVISED BY:
AL	ROBK
SHEET TITLE:	
PLAN @ UPOLSTERED BANQUETTE	
SHEET #:	

NOTE
SEE SHEET 3.06 FOR RIB LAYOUTS
3 DIFFERENT TYPES
(BACK TO BACK)
(PLANTER RIBS)
(WINDOW RIBS)
LOCATION OF DIFFERENT RIBS LOCATED
ON THIS PAGES PLAN VIEW

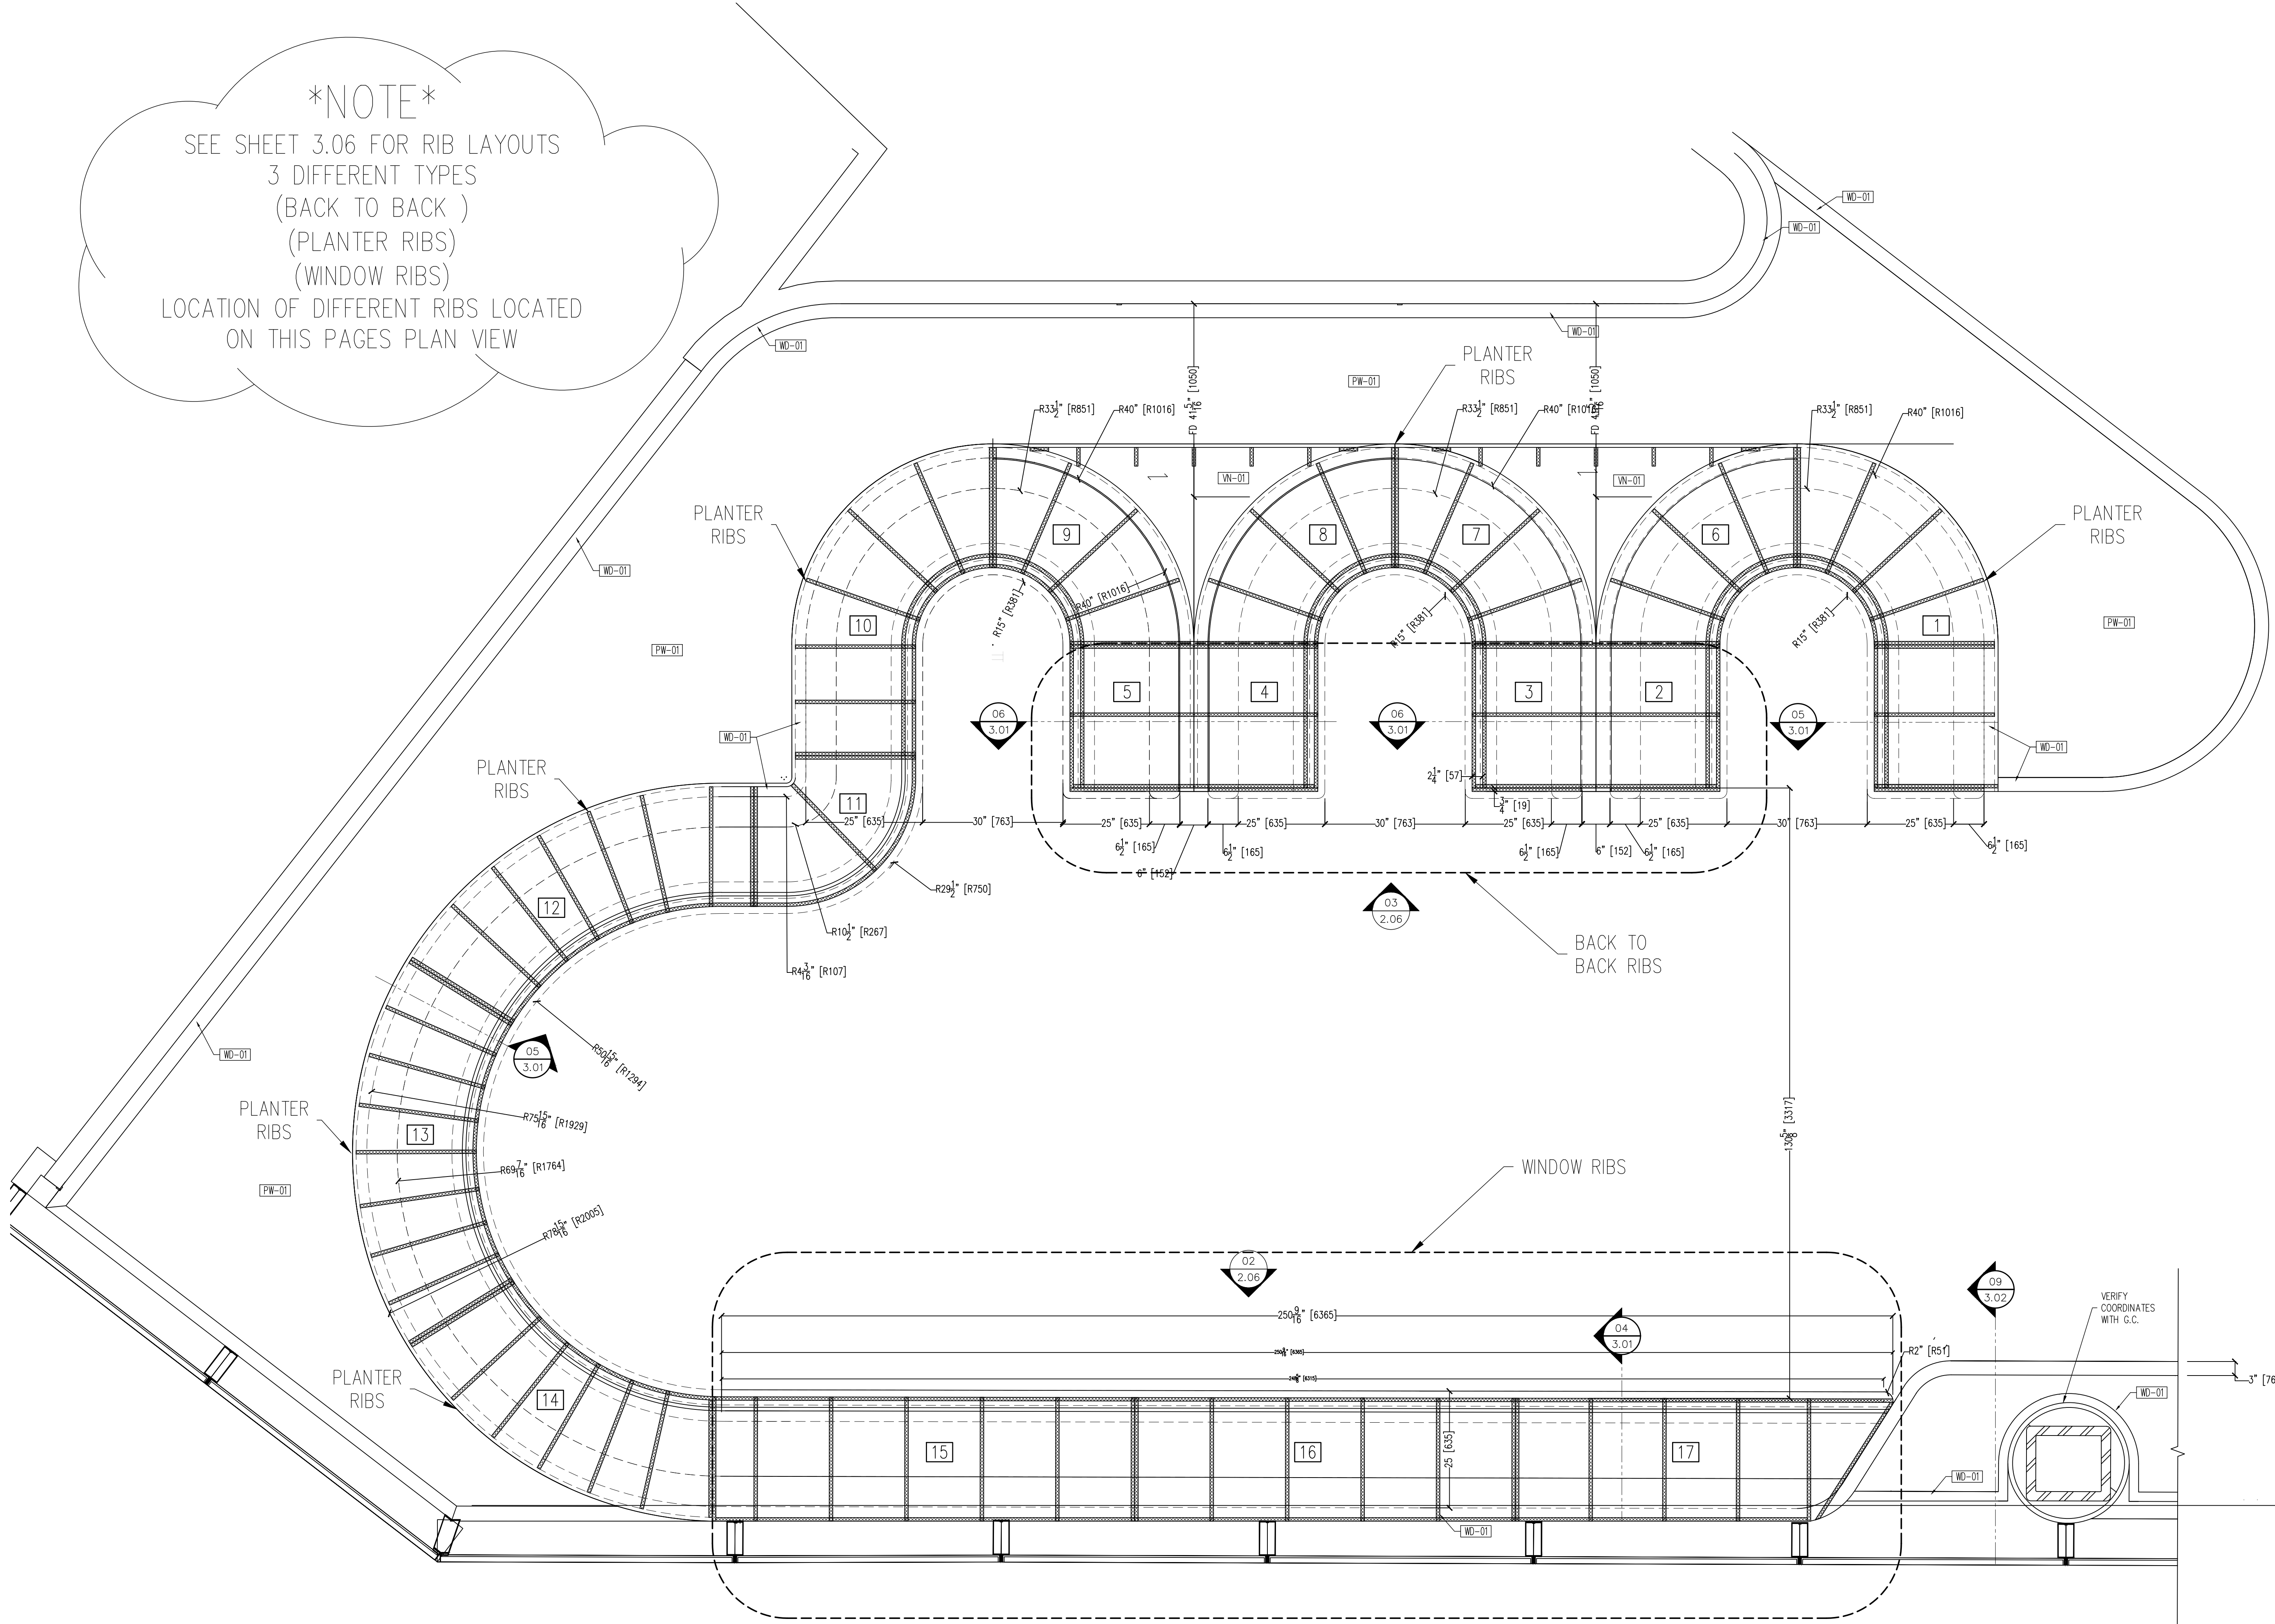

01 PLAN @ UPOLSTERED BANQUETTE SEATING
SCALE: 3/4" = 12"
ARCH. REF:20/404

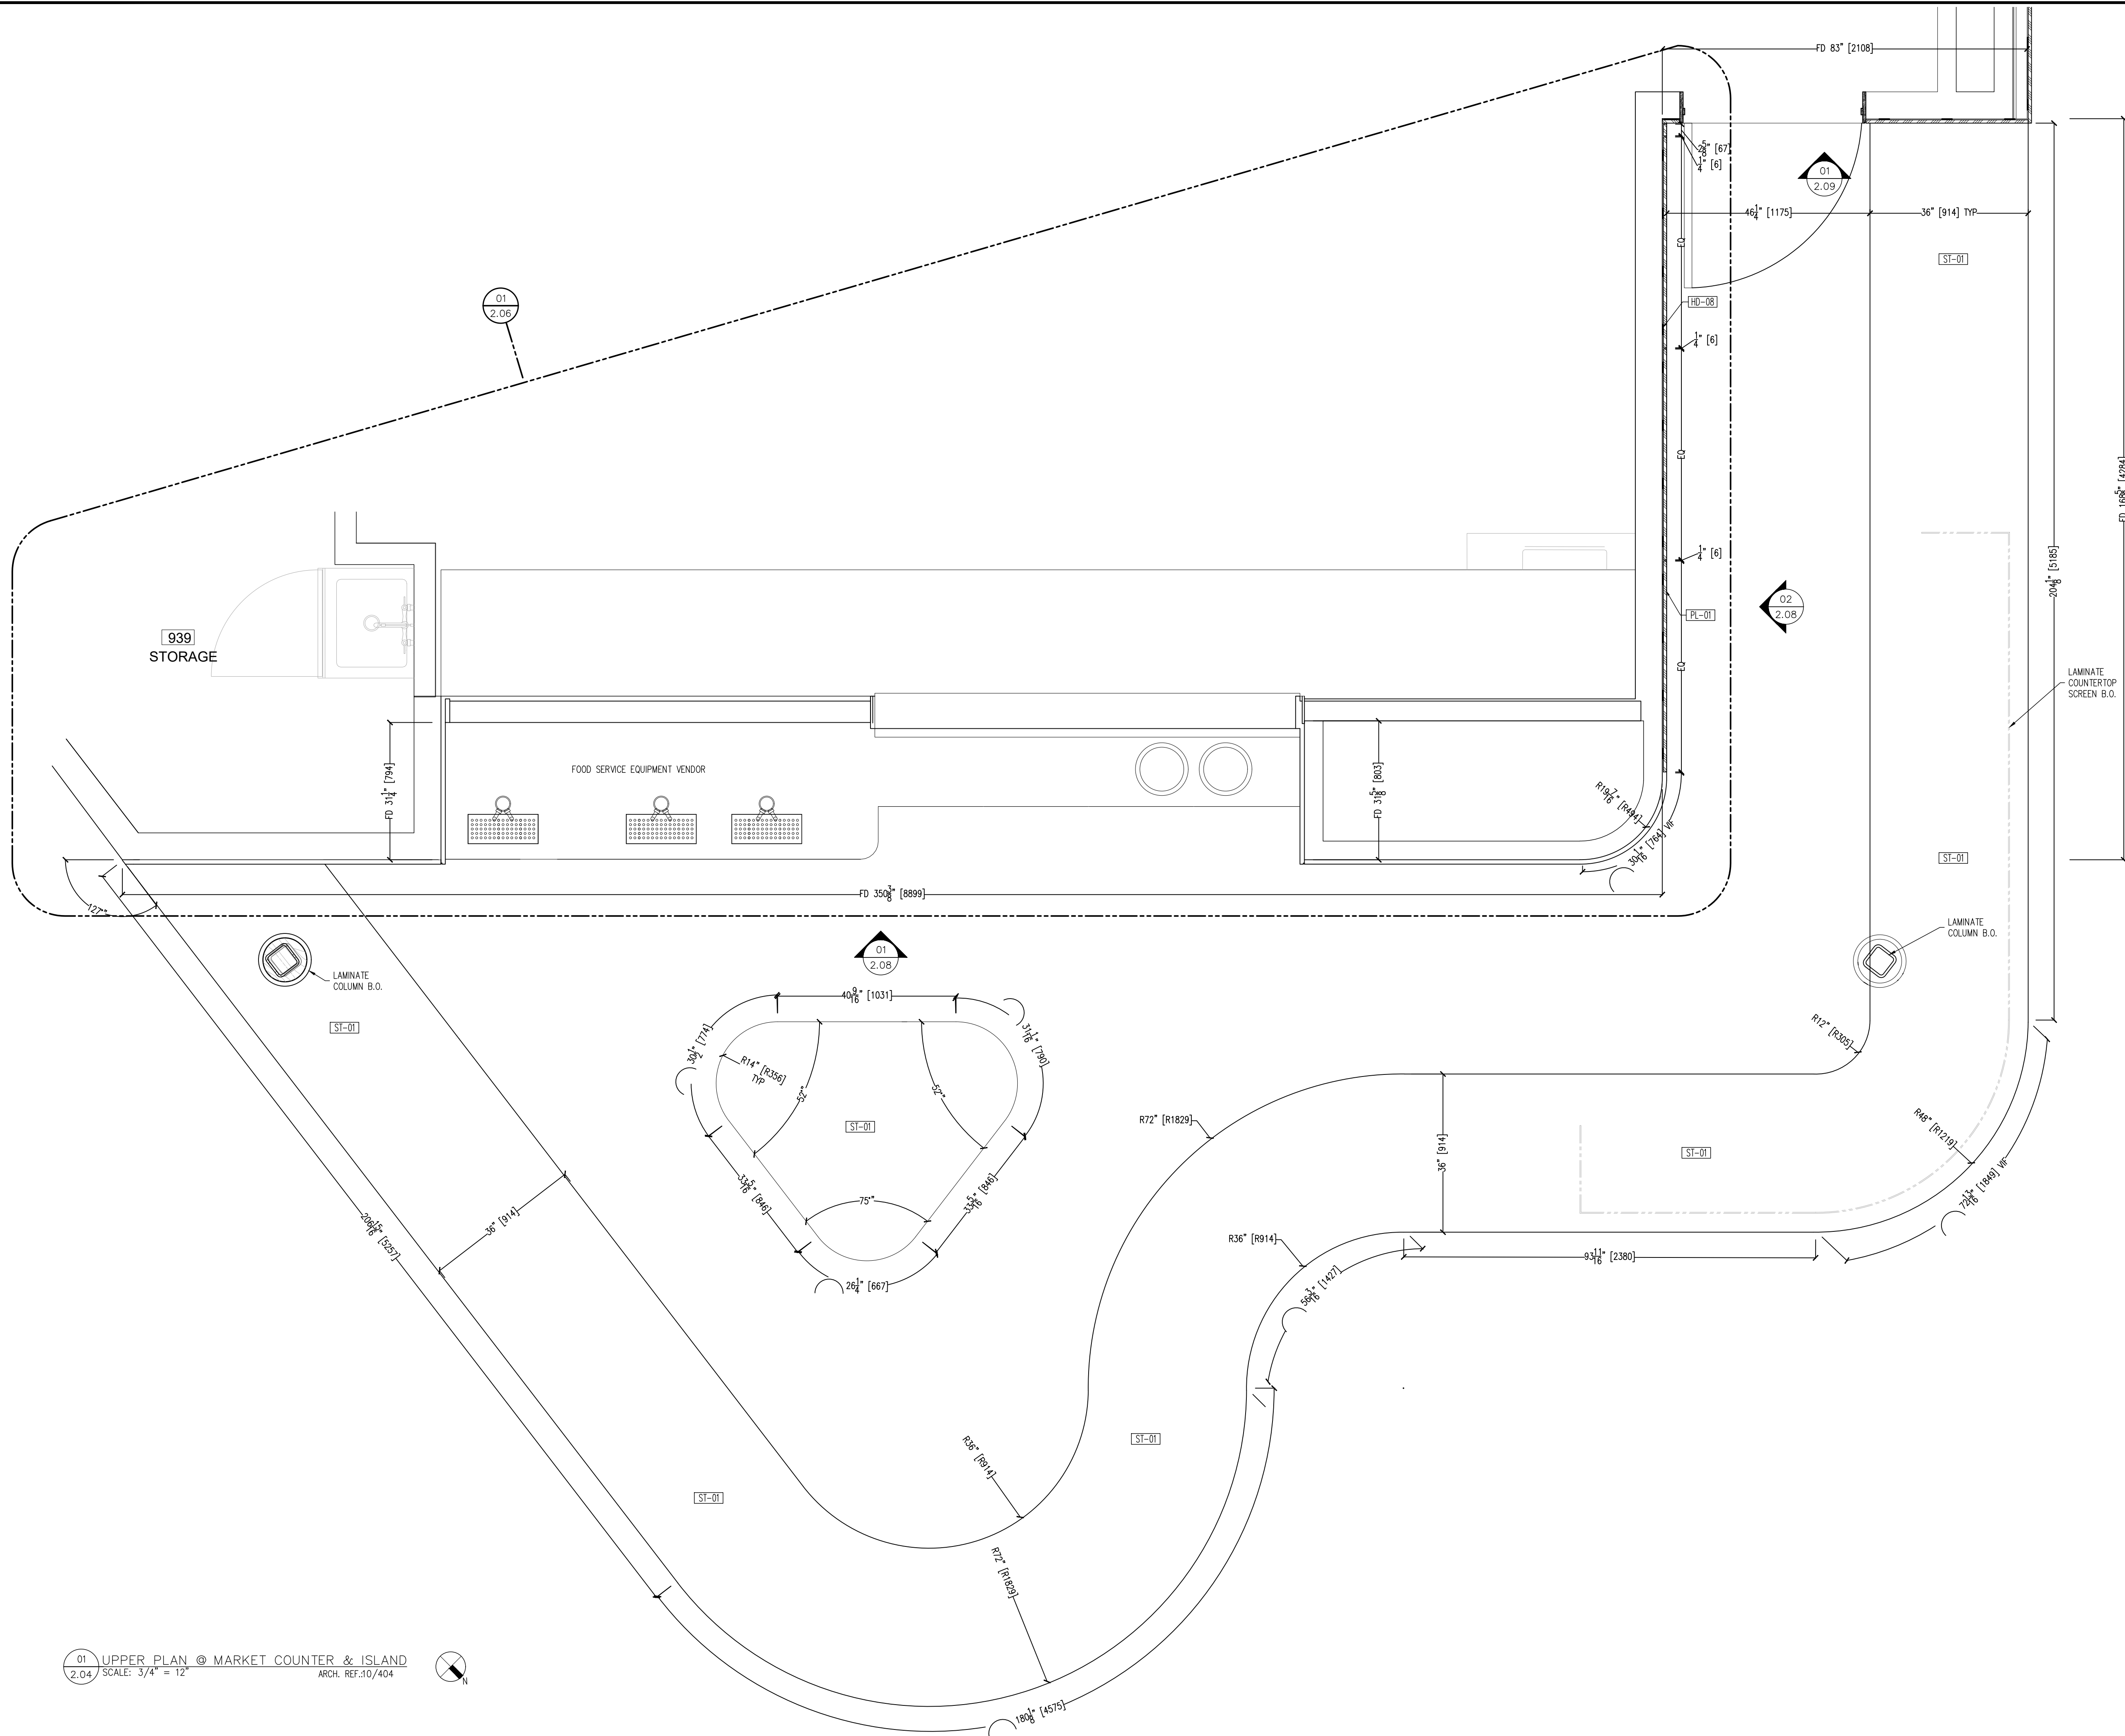

01 UPPER PLAN @ MARKET COUNTER & ISLAND
2.04 SCALE: 3/4" = 12" ARCH. REF:10/404



WATSON BROTHERS LLC
ARCHITECTURAL WOODWORKING

11 River Street, Suite 5 • Middleton • MA • 01949
Tel: (978) 774-7677 • Fax: (978) 750-8219

MATERIAL	DESCRIPTION
WN-01	EUROPEAN OAK VENEER - PLAIN CUT
WN-02	MATCH APPROVED SAMPLE
WN-03	ASH - PLAIN CUT
WD-01	MATCH APPROVED SAMPLE
WD-02	SOLID EUROPEAN OAK - PLAIN CUT
WD-03	TO MATCH WN-01
WD-04	SOLID EUROPEAN OAK - PLAIN CUT
WD-05	TO MATCH WN-01
WD-06	SOLID ASH
WD-07	TO MATCH WN-02
WD-08	WHITE OAK - TO MATCH SAMPLE
WD-09	SURFACING SOLUTION: #593
PW-01	PLYWOOD
PL-01	PLASTIC LAMINATE
PT-01	OUTDOOR PRODUCTS: #887 CHAMPAGNE
PT-02	PRIMED FOR PAINT
QT-01	QUARTZ - 2CM
QT-02	CORIAN QUARTZ: CLOUD WHITE
SS-01	SOLID SURFACE
SS-02	CORIAN: GLACIER ICE
MT-01	SOLID STAINLESS STEEL
MT-02	METAL - BRONZE
MT-03	TBD
FB-01	UPHOLSTERY FABRIC - LEATHER
FB-02	SPINNEYBECK: JWD 093 TOAST
WC-01	ACOUSTIC FELT FINS
WC-02	TUBE: CUSTOM
EB-01	EDGEBOARD
EB-02	TO MATCH WN-01
EB-03	EDGEBOARD
EB-04	TO MATCH PL-01
HD-01	CONCEALED HINGE
HD-02	BLUM 110° HINGE - SOFT CLOSE
HD-03	NOT USED
HD-04	SHELF SUPPORT "SPOON" TYPE
HD-05	HANDLE: #6204.711 - BRUSHED NICKEL
HD-06	SUPPORT BRACKETS IN WALL
HD-07	RAILS: EH-1212FM
HD-08	CASTERS
HD-09	MAPP CASTER: 4"x2" PART #146PUBB42205
HD-10	NOT USED
HD-11	FLAT WALL BRACKET
HD-12	K-300 (16" OR 24") - BLACK
HD-13	ZOLIP
HD-14	DRAWER SLIDE
HD-15	KIR450-18
HD-16	RICHIELEY
HD-17	PIVOT HINGE - 2164190
HD-18	TRASH BARREL
HD-19	SQUARE TOSH BARREL - MB641439GY
HD-20	IN WALL HIDDEN BRACKET
HD-21	BROW SUPPORTS - L-BRACKET #5420K-ISC
HD-22	SUPPORT BRACKET COUNTERTOP
HD-23	KW-16

PROJECT:
SOUTH STATION
BOSTON, MA 02111
ARCHITECT:
A+I
NEW YORK, NY 10010
CONTRACTOR:
CORDERMAN
BOSTON, MA 02210

04/17/26	SUBMITTAL
04/02/26	SUBMITTAL
01-16-26	SUBMITTAL
12-10-25	SUBMITTAL
11-05-25	SUBMITTAL
10-31-25	SUBMITTAL


PROJECT #: 4296 SCALE:

CAD DWG FILE:
4296 SSM 5-22-26 S8.dwg

DRAWN BY: AL REVISED BY: ROBK

SHEET TITLE:
PLAN @ MARKET
COUNTER

SHEET #:

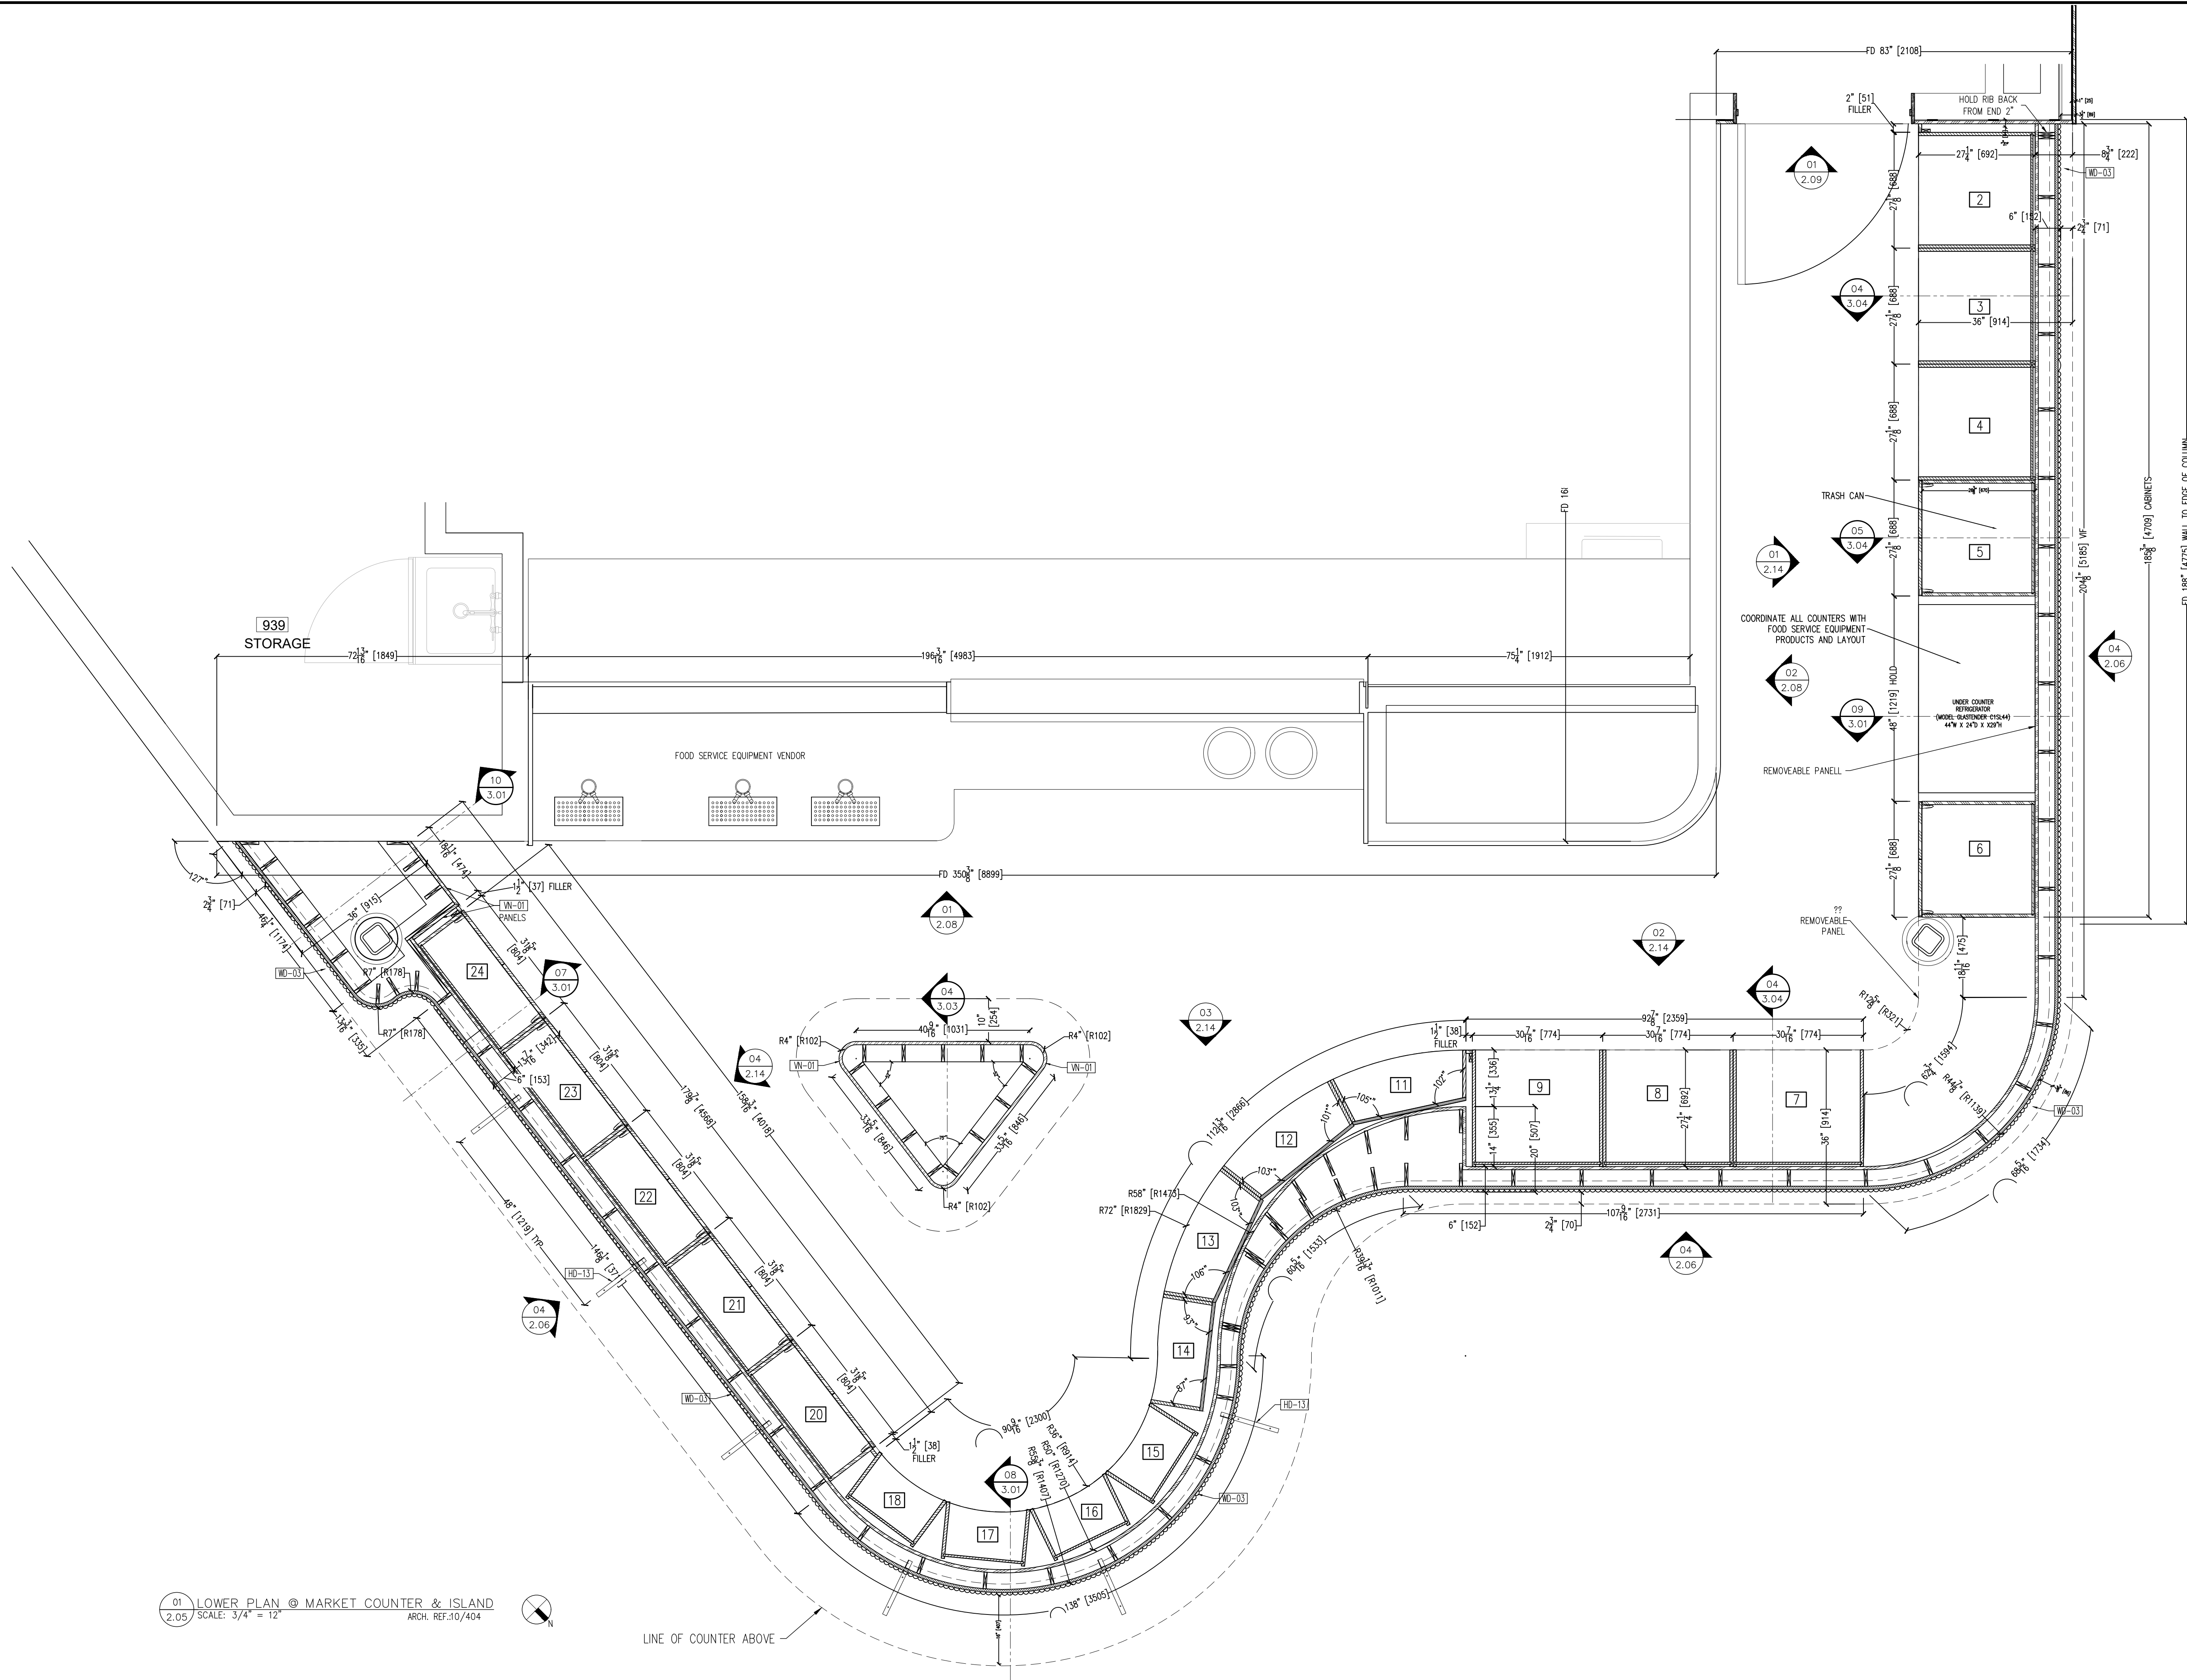

01 LOWER PLAN @ MARKET COUNTER & ISLAND
2.05 SCALE: 3/4" = 12"
ARCH. REF:10/404

WATSON BROTHERS LLC

ARCHITECTURAL WOODWORKING

11 River Street, Suite 5 • Middleton • MA • 01949
Tel: (978) 774-7677 • Fax: (978) 750-8219

MATERIAL	DESCRIPTION

PROJECT:
SOUTH STATION
BOSTON, MA 02111

ARCHITECT:
A+I
NEW YORK, NY 10010

CONTRACTOR:
CORDERMAN
BOSTON, MA 02210

04/17/26	SUBMITTAL
04/02/26	SUBMITTAL
01-16-26	SUBMITTAL
12-10-25	SUBMITTAL
11-05-25	SUBMITTAL
10-31-25	SUBMITTAL

PROJECT #:
4296

SCALE:


CAD DWG FILE:
4296 SSM 5-22-26 S8.dwg

DRAWN BY:
AL


REVISED BY:
ROBK

SHEET TITLE:
PLAN @ MARKET
COUNTER


SHEET #:

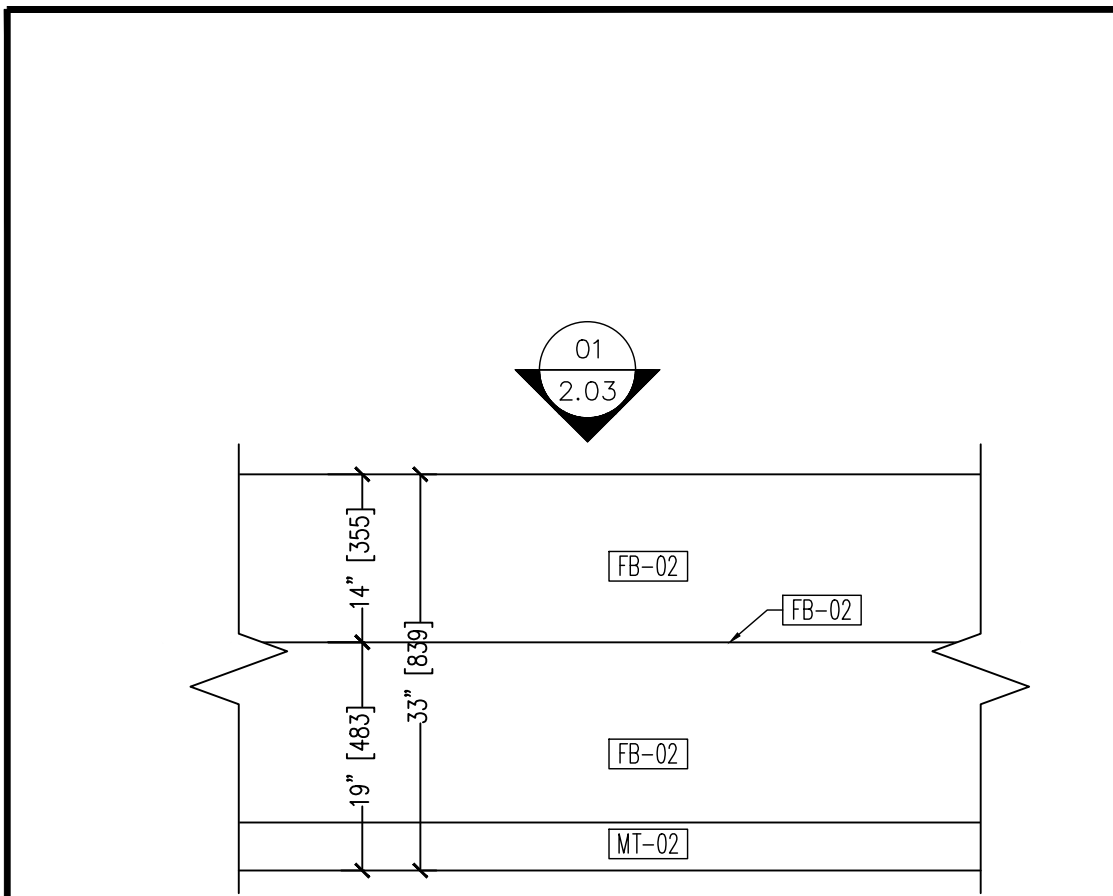


02 ELEVATION @ BANQUETTE
2.06 SCALE: 3/4" = 12" ARCH. REF.:30/200

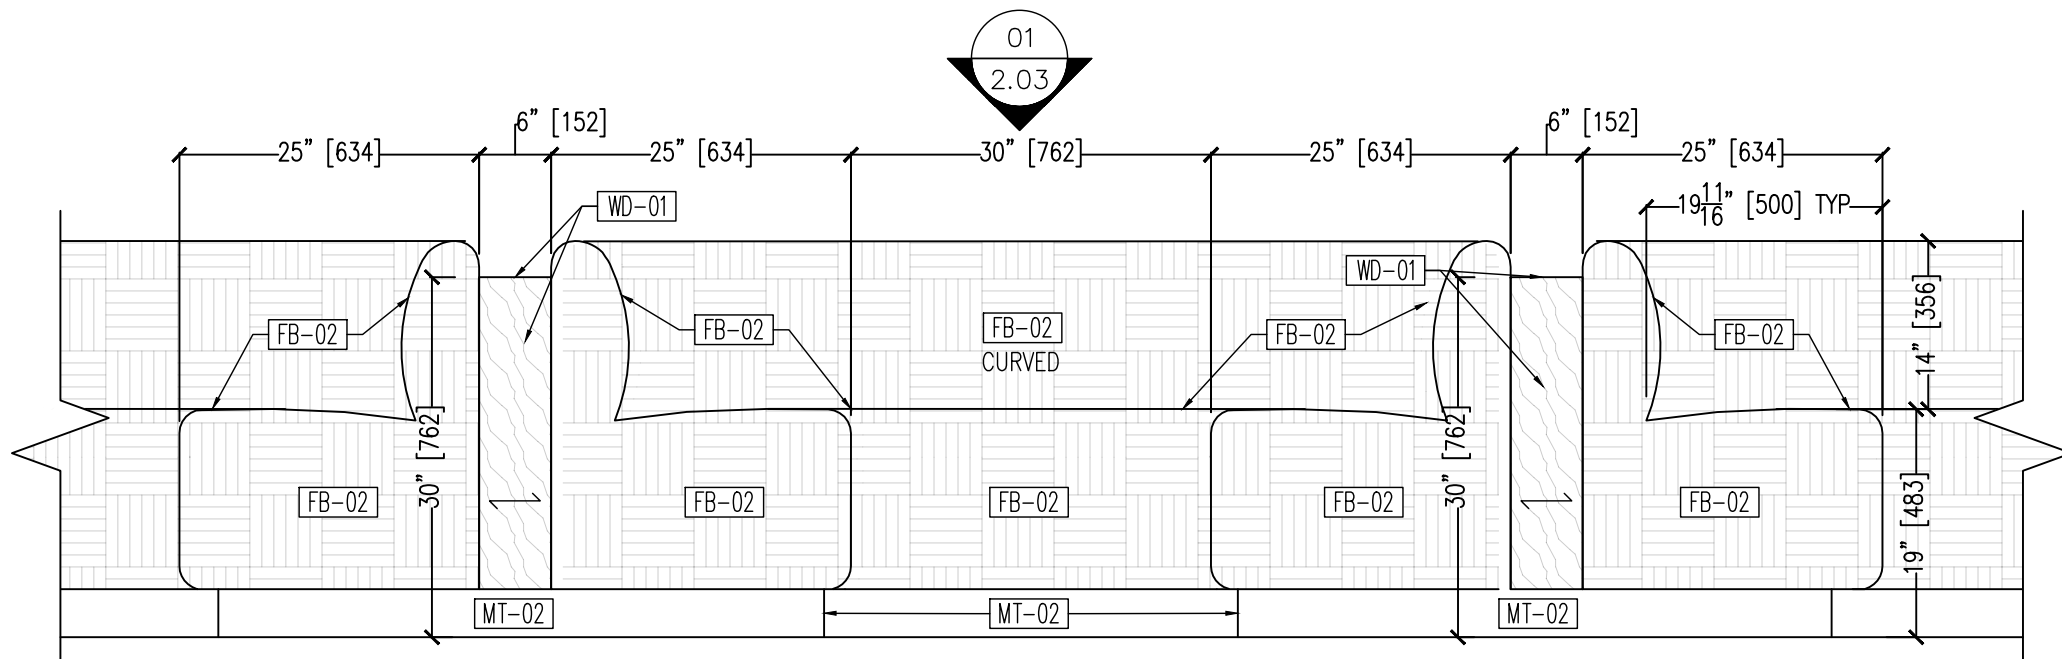

03 ELEVATION @ BANQUETTE
2.06 SCALE: 3/4" = 12" ARCH. REF.:10/542

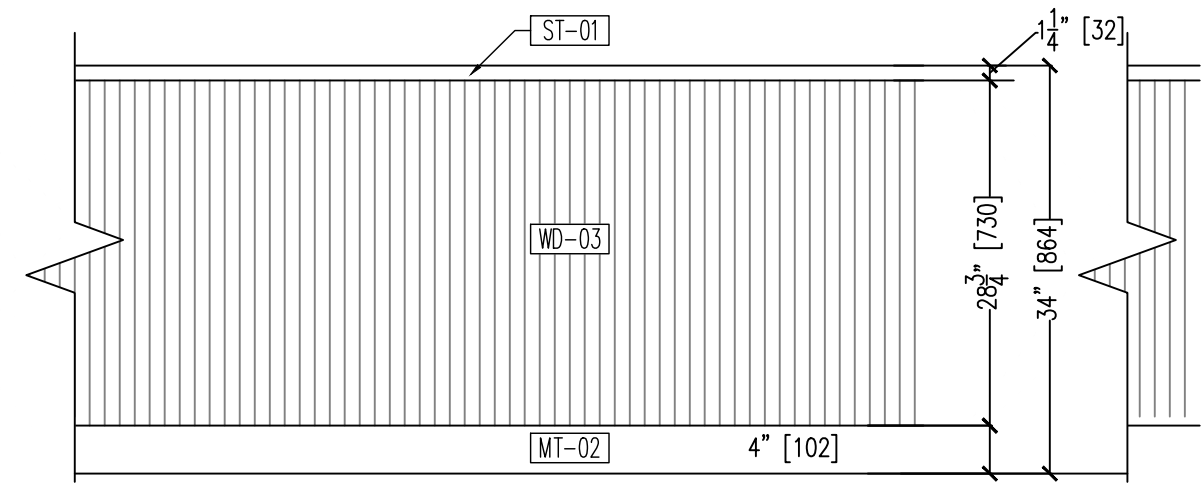

04 ELEVATION @ MARKET COUNTER
2.06 SCALE: 3/4" = 12" ARCH. REF.:0/0.00

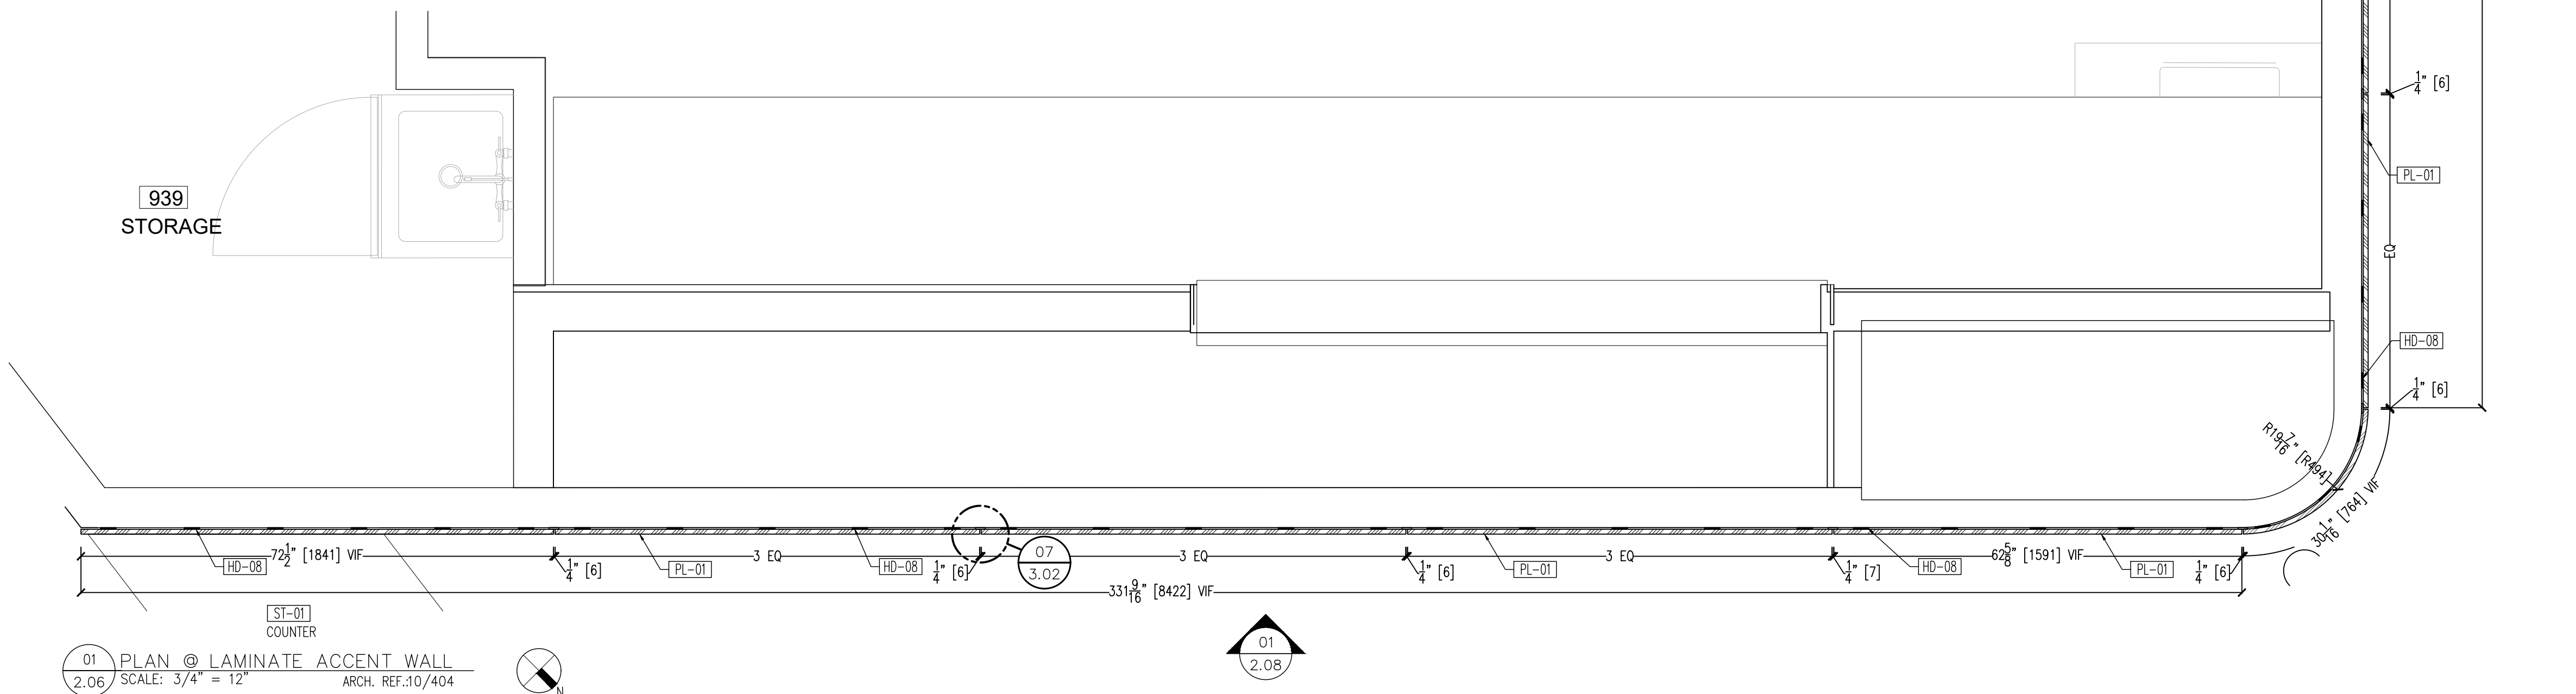

01 PLAN @ LAMINITE ACCENT WALL
2.06 SCALE: 3/4" = 12" ARCH. REF.:10/404

MATERIAL	DESCRIPTION
WN-01	EUROPEAN OAK VENEER - PLAIN CUT
WN-02	WASH APPROVED SAMPLE
WN-02	ASH - PLAIN CUT
WN-02	WASH APPROVED SAMPLE
WD-01	SOLID EUROPEAN OAK - PLAIN CUT
WD-01	TO MATCH WN-01
WD-01	SOLID EUROPEAN OAK - PLAIN CUT
WD-01	TO MATCH WN-01
WD-02	SOLID ASH
WD-02	TO MATCH WN-02
WD-03	WHITE OAK - TO MATCH SAMPLE
WD-03	SURFACING SOLUTION: #593
PW-01	PLYWOOD
PL-01	PLASTIC LAMINATE
PL-01	OCTOPUS PRODUCTS: #887 CHAMPAGNE
PT-01	PRIMED FOR PAINT
ST-01	QUARTZ - 2CM
ST-01	CORIAN QUARTZ: CLOUD WHITE
SS-04	SOLID SURFACE
SS-04	CORIAN: GLACIER ICE
MT-01	SOLID STAINLESS STEEL
MT-01	1/2" X 1/2" ROD
MT-02	METAL - BRONZE
MT-02	TBD
FB-02	UPHOLSTERY FABRIC - LEATHER
FB-02	SPINNEBECK: #WD 093 TOAST
WC-03	ACOUSTIC FELT FINS
WC-03	TUBE: CUSTOM
EB-01	EDGEBOARD
EB-01	TO MATCH WN-01
EB-02	EDGEBOARD
EB-02	TO MATCH PL-01
HD-01	CONCEALED HINGE
HD-01	BLUM 110° HINGE - SOFT CLOSE
HD-02	NOT USED
HD-03	SHELF SUPPORT "SPOON" TYPE
HD-03	HARLE: #620L4.711 - BRUSHED NICKEL
HD-04	SUPPORT BRACKETS IN WALL
HD-04	RANKS: EH-1212FM
HD-05	CASTERS
HD-05	MAPP CASTER: 4"X2" PART #146PUBB4220S
HD-06	NOT USED
HD-07	FLAT WALL BRACKET
HD-07	K-300 (16" OR 24") - BLACK
HD-08	ZOLIP
HD-09	DRAWER SLIDE
HD-09	KH450-18
HD-10	PIVOT HINGE - Z164190
HD-11	TRASH BARREL
HD-11	SQUARE TOSH BARREL : MB641439GY
HD-12	IN WALL HIDDEN BRACKET
HD-12	BOM SUPPORTS - L-BRACKET #5420K-ISC
HD-13	SUPPORT BRACKET COUNTERTOP
HD-13	KW-16

PROJECT:
SOUTH STATION
BOSTON, MA 02111
ARCHITECT:
A+I
NEW YORK, NY 10010
CONTRACTOR:
CORDERMAN
BOSTON, MA 02210

04/17/26 SUBMITTAL

04/02/26 SUBMITTAL

01-16-26 SUBMITTAL

12-10-25 SUBMITTAL

11-05-25 SUBMITTAL

10-31-25 SUBMITTAL

PROJECT #:

4296

CAD DWG FILE:

4296 SSM 5-22-26 S8.dwg

DRAWN BY:

AL

SHEET TITLE:

PLAN AND ELEVATIONS @


LAMINITE ACCENT WALL

SHEET #:

2.06



MATERIAL	DESCRIPTION
WN-01	EUROPEAN OAK VENEER - PLAIN CUT
WN-02	WASH - PLAIN CUT
WN-03	WASH - MATCH APPROVED SAMPLE
WN-04	WASH - MATCH APPROVED SAMPLE
WN-05	SOLID EUROPEAN OAK - PLAIN CUT
WN-06	SOLID EUROPEAN OAK - PLAIN CUT
PROJECT:	SOUTH STATION BOSTON, MA 02111
ARCHITECT:	A+I NEW YORK, NY 10010
CONTRACTOR:	CORDERMAN BOSTON, MA 02210
PROJECT #:	4296
CAD DWG FILE:	4296 SSM 5-22-26 S8.dwg
DRAWN BY:	AL
REVISOR BY:	ROBK
SHEET TITLE:	PLAN @ MARKET GRAB & CO
SHEET #:	2.07

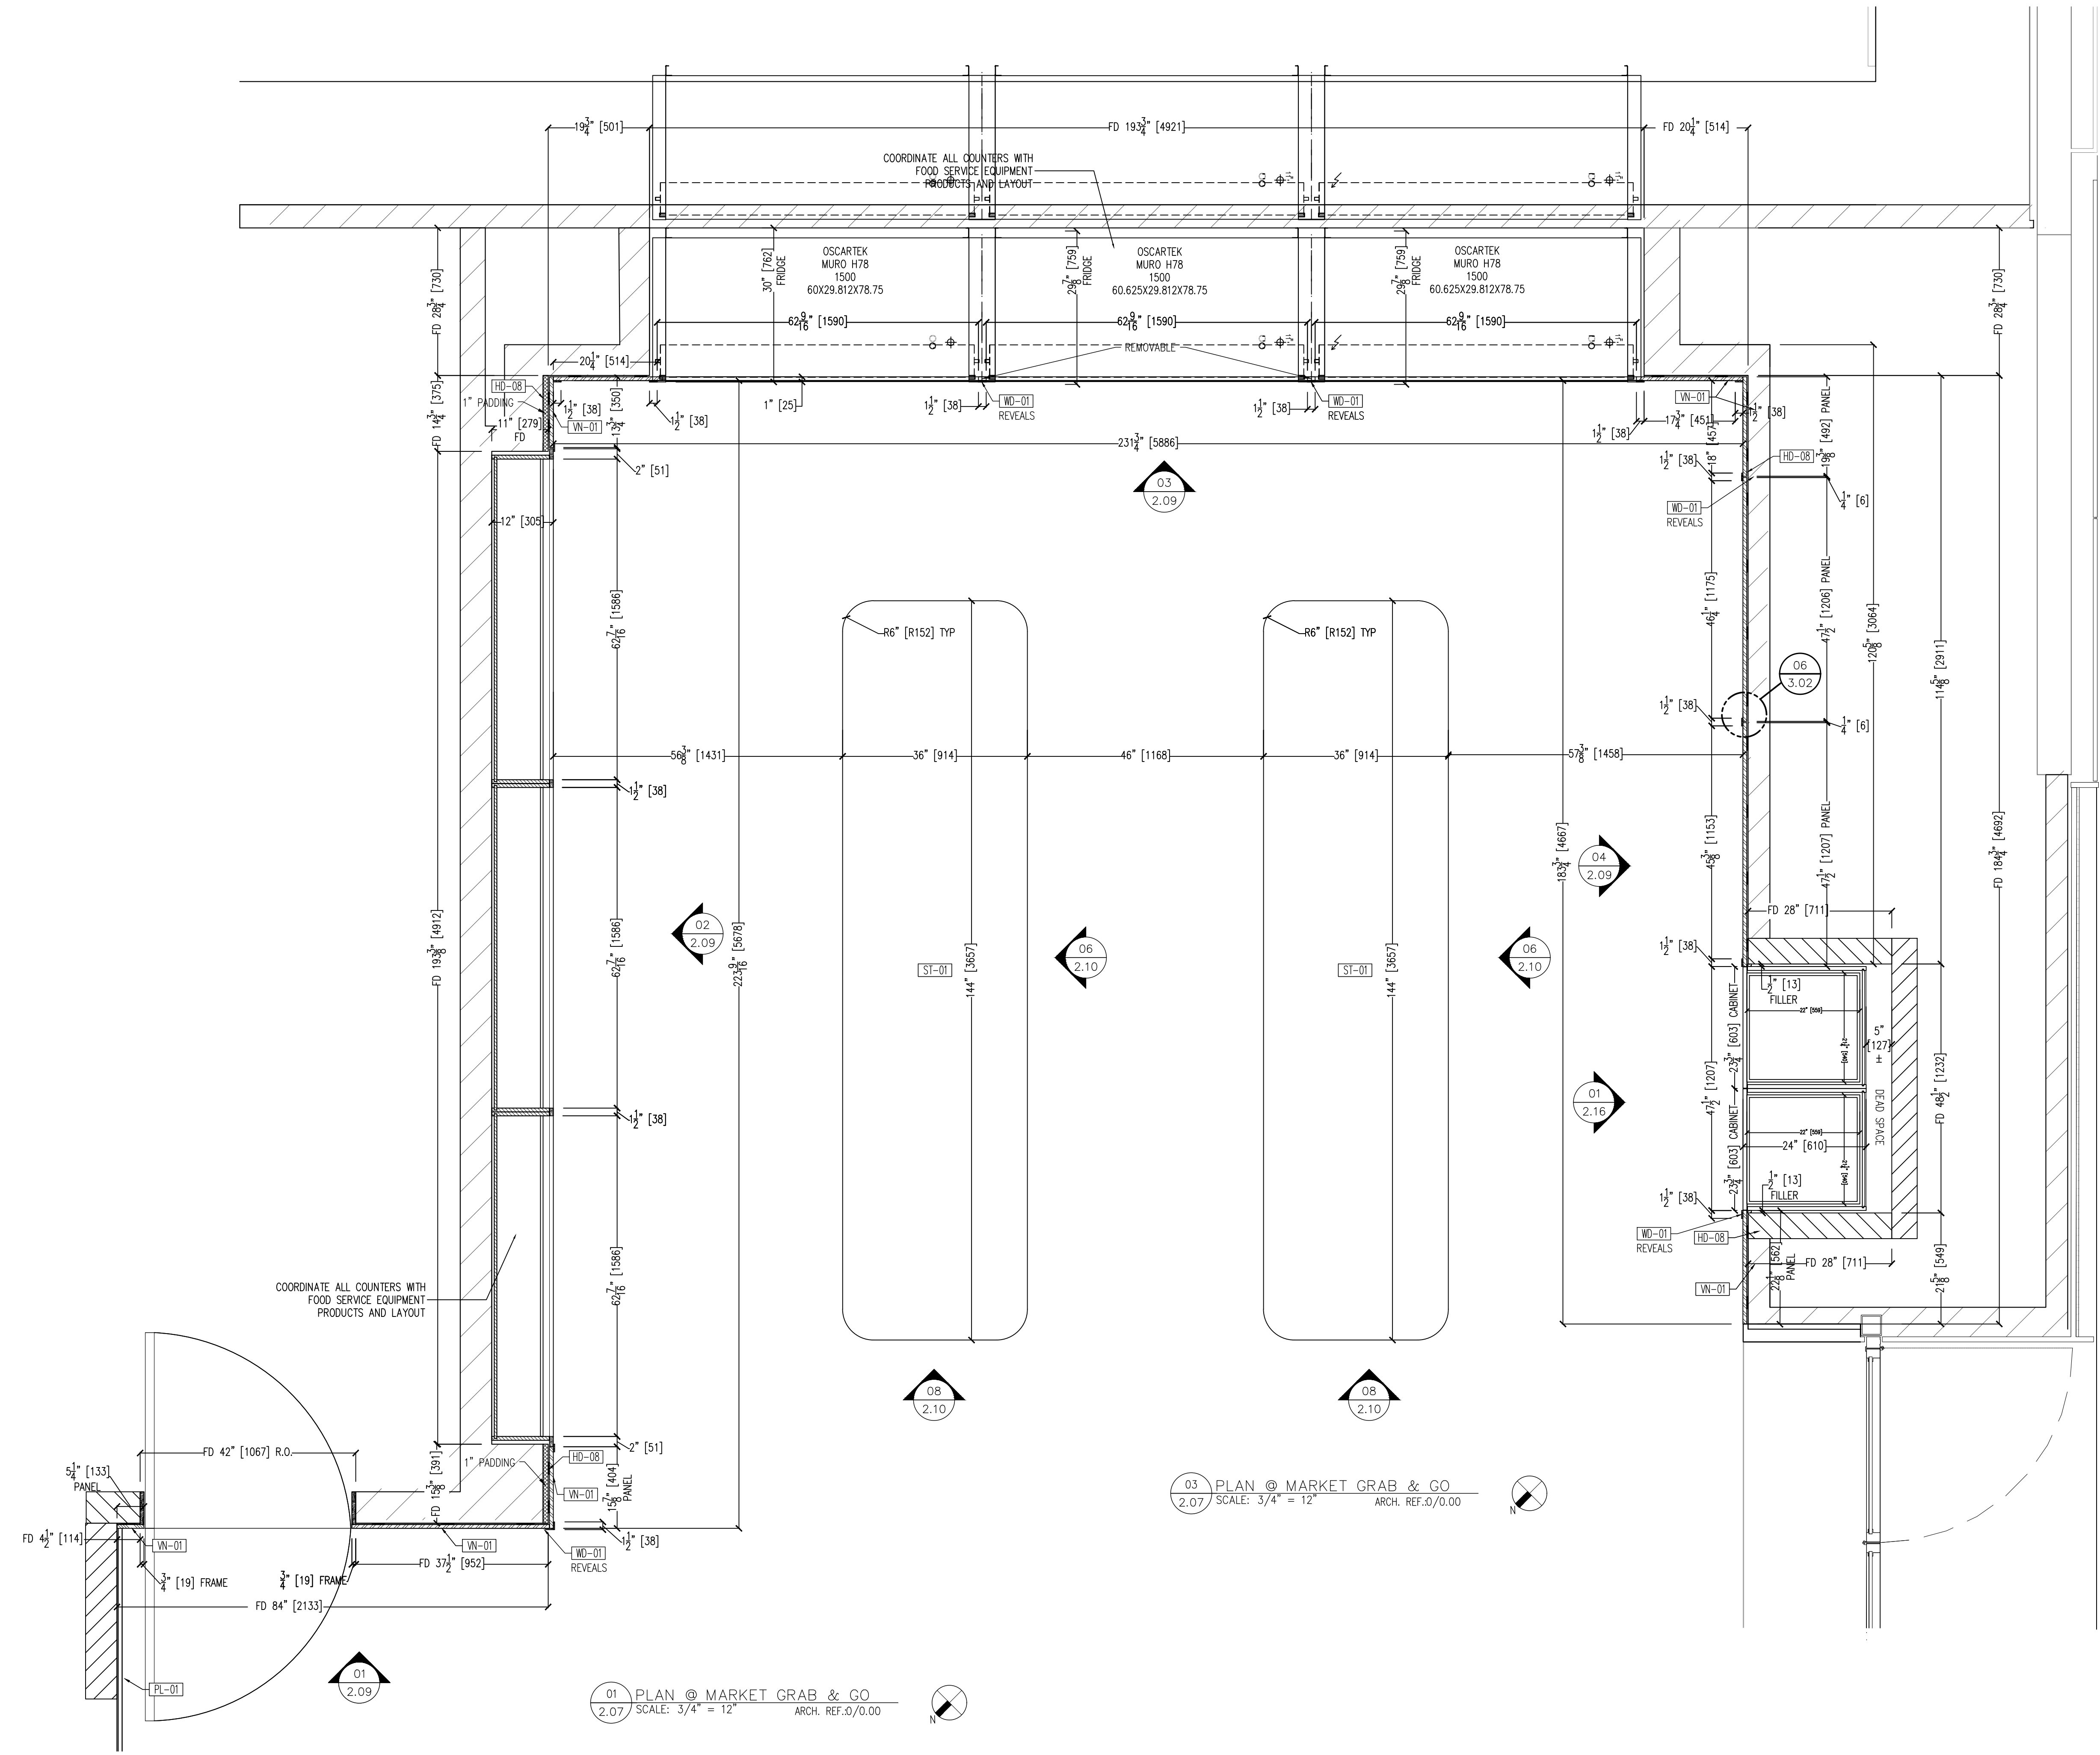

MATERIAL	DESCRIPTION
[WN-01]	EUROPEAN OAK VENEER - PLAIN CUT
[WN-01]	MATCH APPROVED SAMPLE
[WN-02]	ASH - PLAIN CUT
[WN-02]	MATCH APPROVED SAMPLE
[WD-01]	SOLID EUROPEAN OAK - PLAIN CUT
[WD-01]	TO MATCH WN-01
[WD-01]	SOLID EUROPEAN OAK - PLAIN CUT
[WD-01]	TO MATCH WN-01
[WD-02]	SOLID ASH
[WD-02]	TO MATCH WN-02
[WD-03]	WHITE OAK - TO MATCH SAMPLE
[WD-03]	SURFACING SOLUTION: #593
[PW-01]	PLYWOOD
[PL-01]	PLASTIC LAMINATE
[PL-01]	OCTOPUS PRODUCTS: #887 CHAMPAGNE
[PT-01]	PRIMED FOR PAINT
[ST-01]	QUARTZ - 2CM
[ST-01]	CORIAN QUARTZ: CLOUD WHITE
[SS-04]	SOLID SURFACE
[SS-04]	CORIAN: GLACIER ICE
[MT-01]	SOLID STAINLESS STEEL
[MT-01]	1/2" X 1/2" ROD
[MT-01]	METAL - BRONZE
[MT-02]	TBD
[LB-02]	UPHOLSTERY FABRIC - LEATHER
[LB-02]	SPINNEYBEEK: #VD 093 TOAST
[WC-03]	ACOUSTIC FELT FINS
[WC-03]	TUBE: CUSTOM
[EB-01]	EDGEBOARD
[EB-01]	TO MATCH WN-01
[EB-02]	EDGEBOARD
[EB-02]	TO MATCH PL-01
[HD-01]	CONCEALED HINGE
[HD-01]	BLUM 110° HINGE - SOFT CLOSE
[HD-02]	NOT USED
[HD-03]	SHELF SUPPORT "SPOON" TYPE
[HD-03]	HARPLE: #620LM-711 - BRUSHED NICKEL
[HD-04]	SUPPORT BRACKETS IN WALL
[HD-04]	RACKS: EH-1212FM
[HD-05]	CASERS
[HD-05]	MAPP CASSTER: 4"x2" PART #146PUBB42205
[HD-06]	NOT USED
[HD-07]	FLAT WALL BRACKET
[HD-07]	K-300 (16" OR 24") - BLACK
[HD-08]	ZOLIP
[HD-09]	DRAWER SLIDE
[HD-09]	KH450-18
[HD-10]	PIVOT HINGE - Z1641300
[HD-11]	TRASH BARREL
[HD-11]	SQUARE TRASH BARREL : M641439GY
[HD-12]	IN WALL HIDDEN BRACKET
[HD-12]	BROW SUPPORTS - L-BRACKET #5420W-ISC
[HD-13]	SUPPORT BRACKET COUNTERTOP
[HD-13]	KW-16

PROJECT:	
SOUTH STATION BOSTON, MA 02111	
ARCHITECT:	
A+I NEW YORK, NY 10010	
CONTRACTOR:	
CORDERMAN BOSTON, MA 02210	
 04/17/26	SUBMITTAL
 04/02/26	SUBMITTAL
 01-16-26	SUBMITTAL
 12-10-25	SUBMITTAL
 11-05-25	SUBMITTAL
 10-31-25	SUBMITTAL
PROJECT #:	SCALE:
4296	
CAD DWG FILE:	
4296 SSM 5-22-26 S8.dwg	
DRAWN BY:	REVISED BY:
AL	ROBK
SHEET TITLE:	
ELEVATIONS @ MARKET LAMINATE WALL	
SHEET #:	

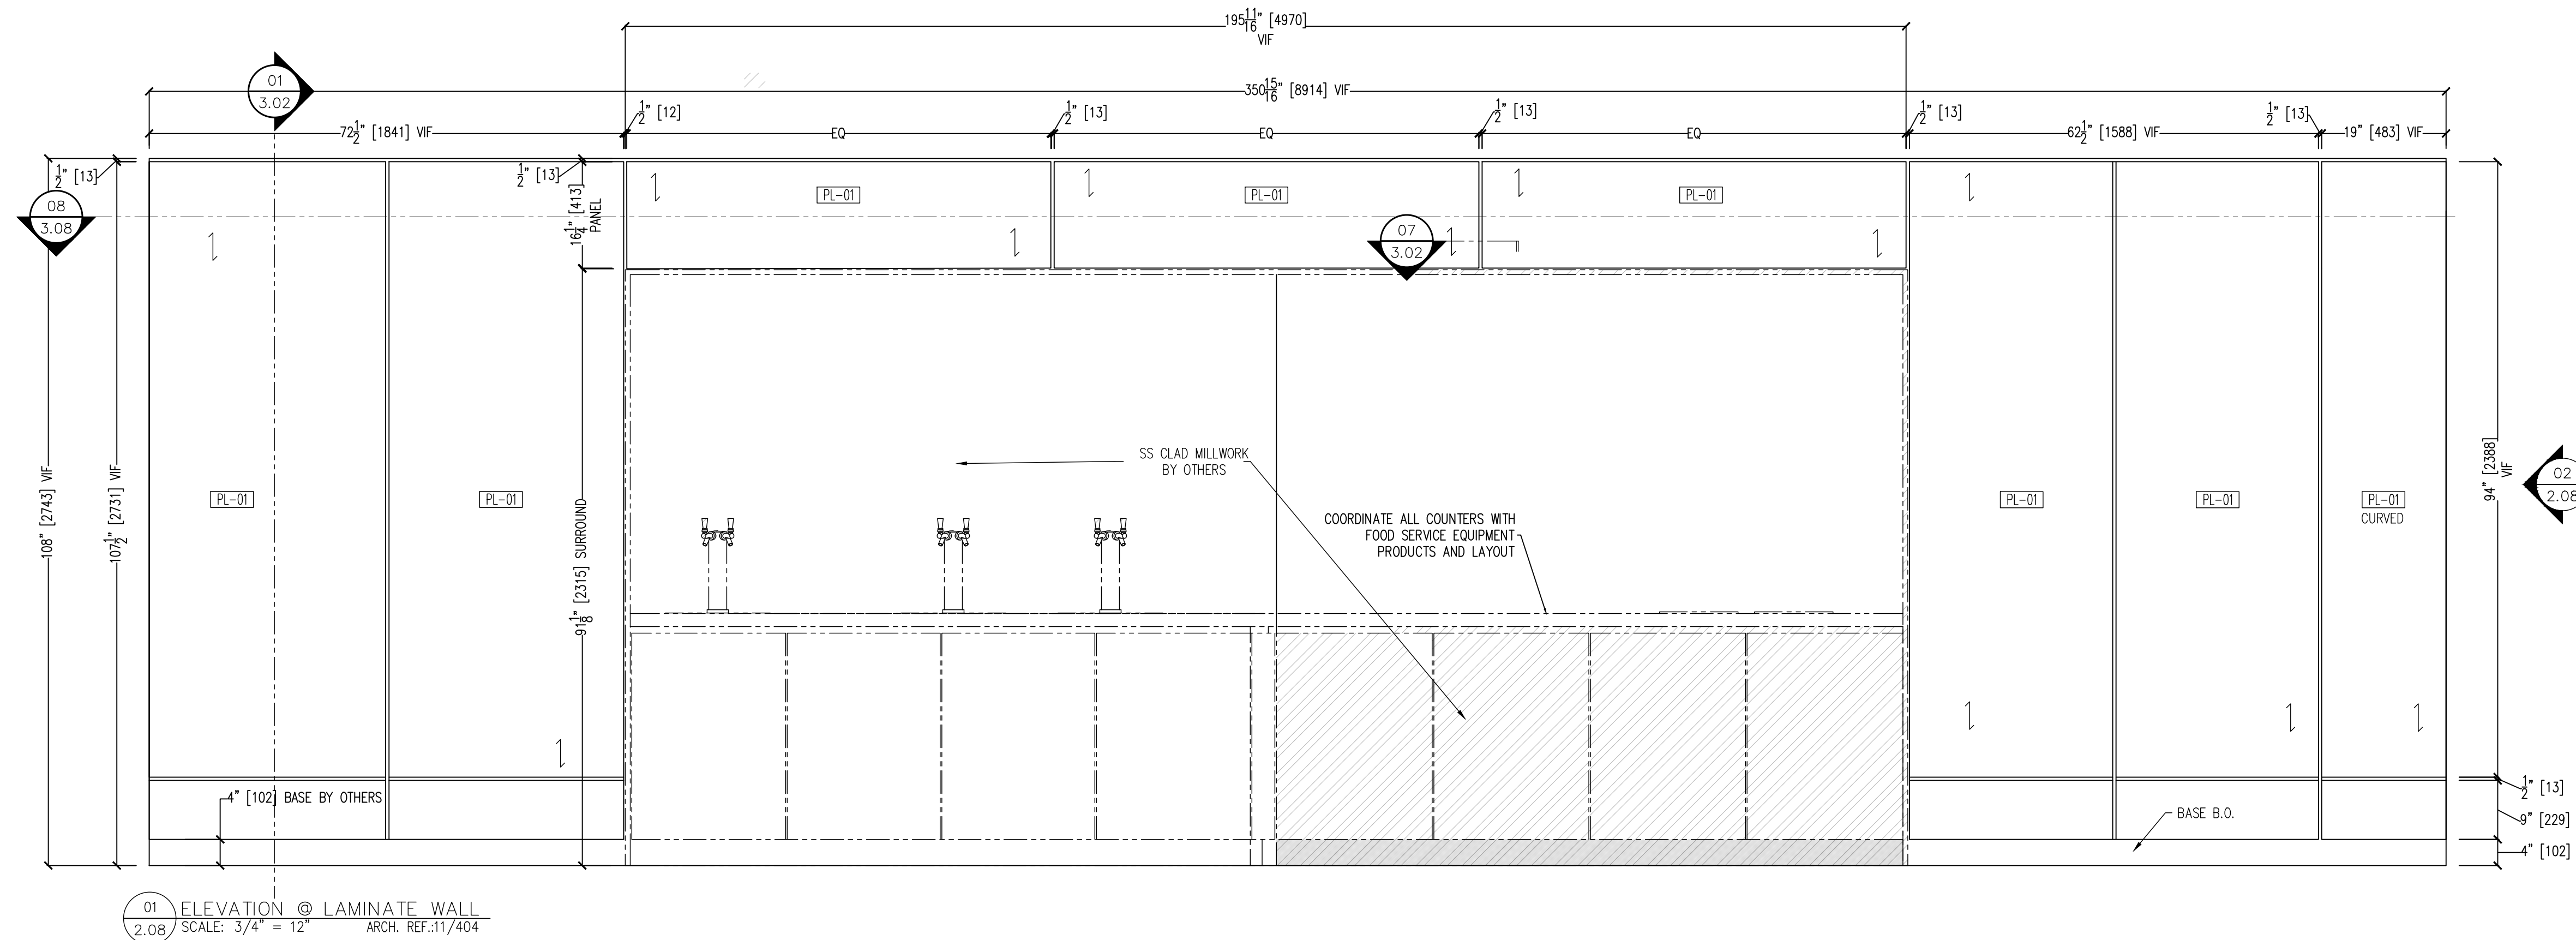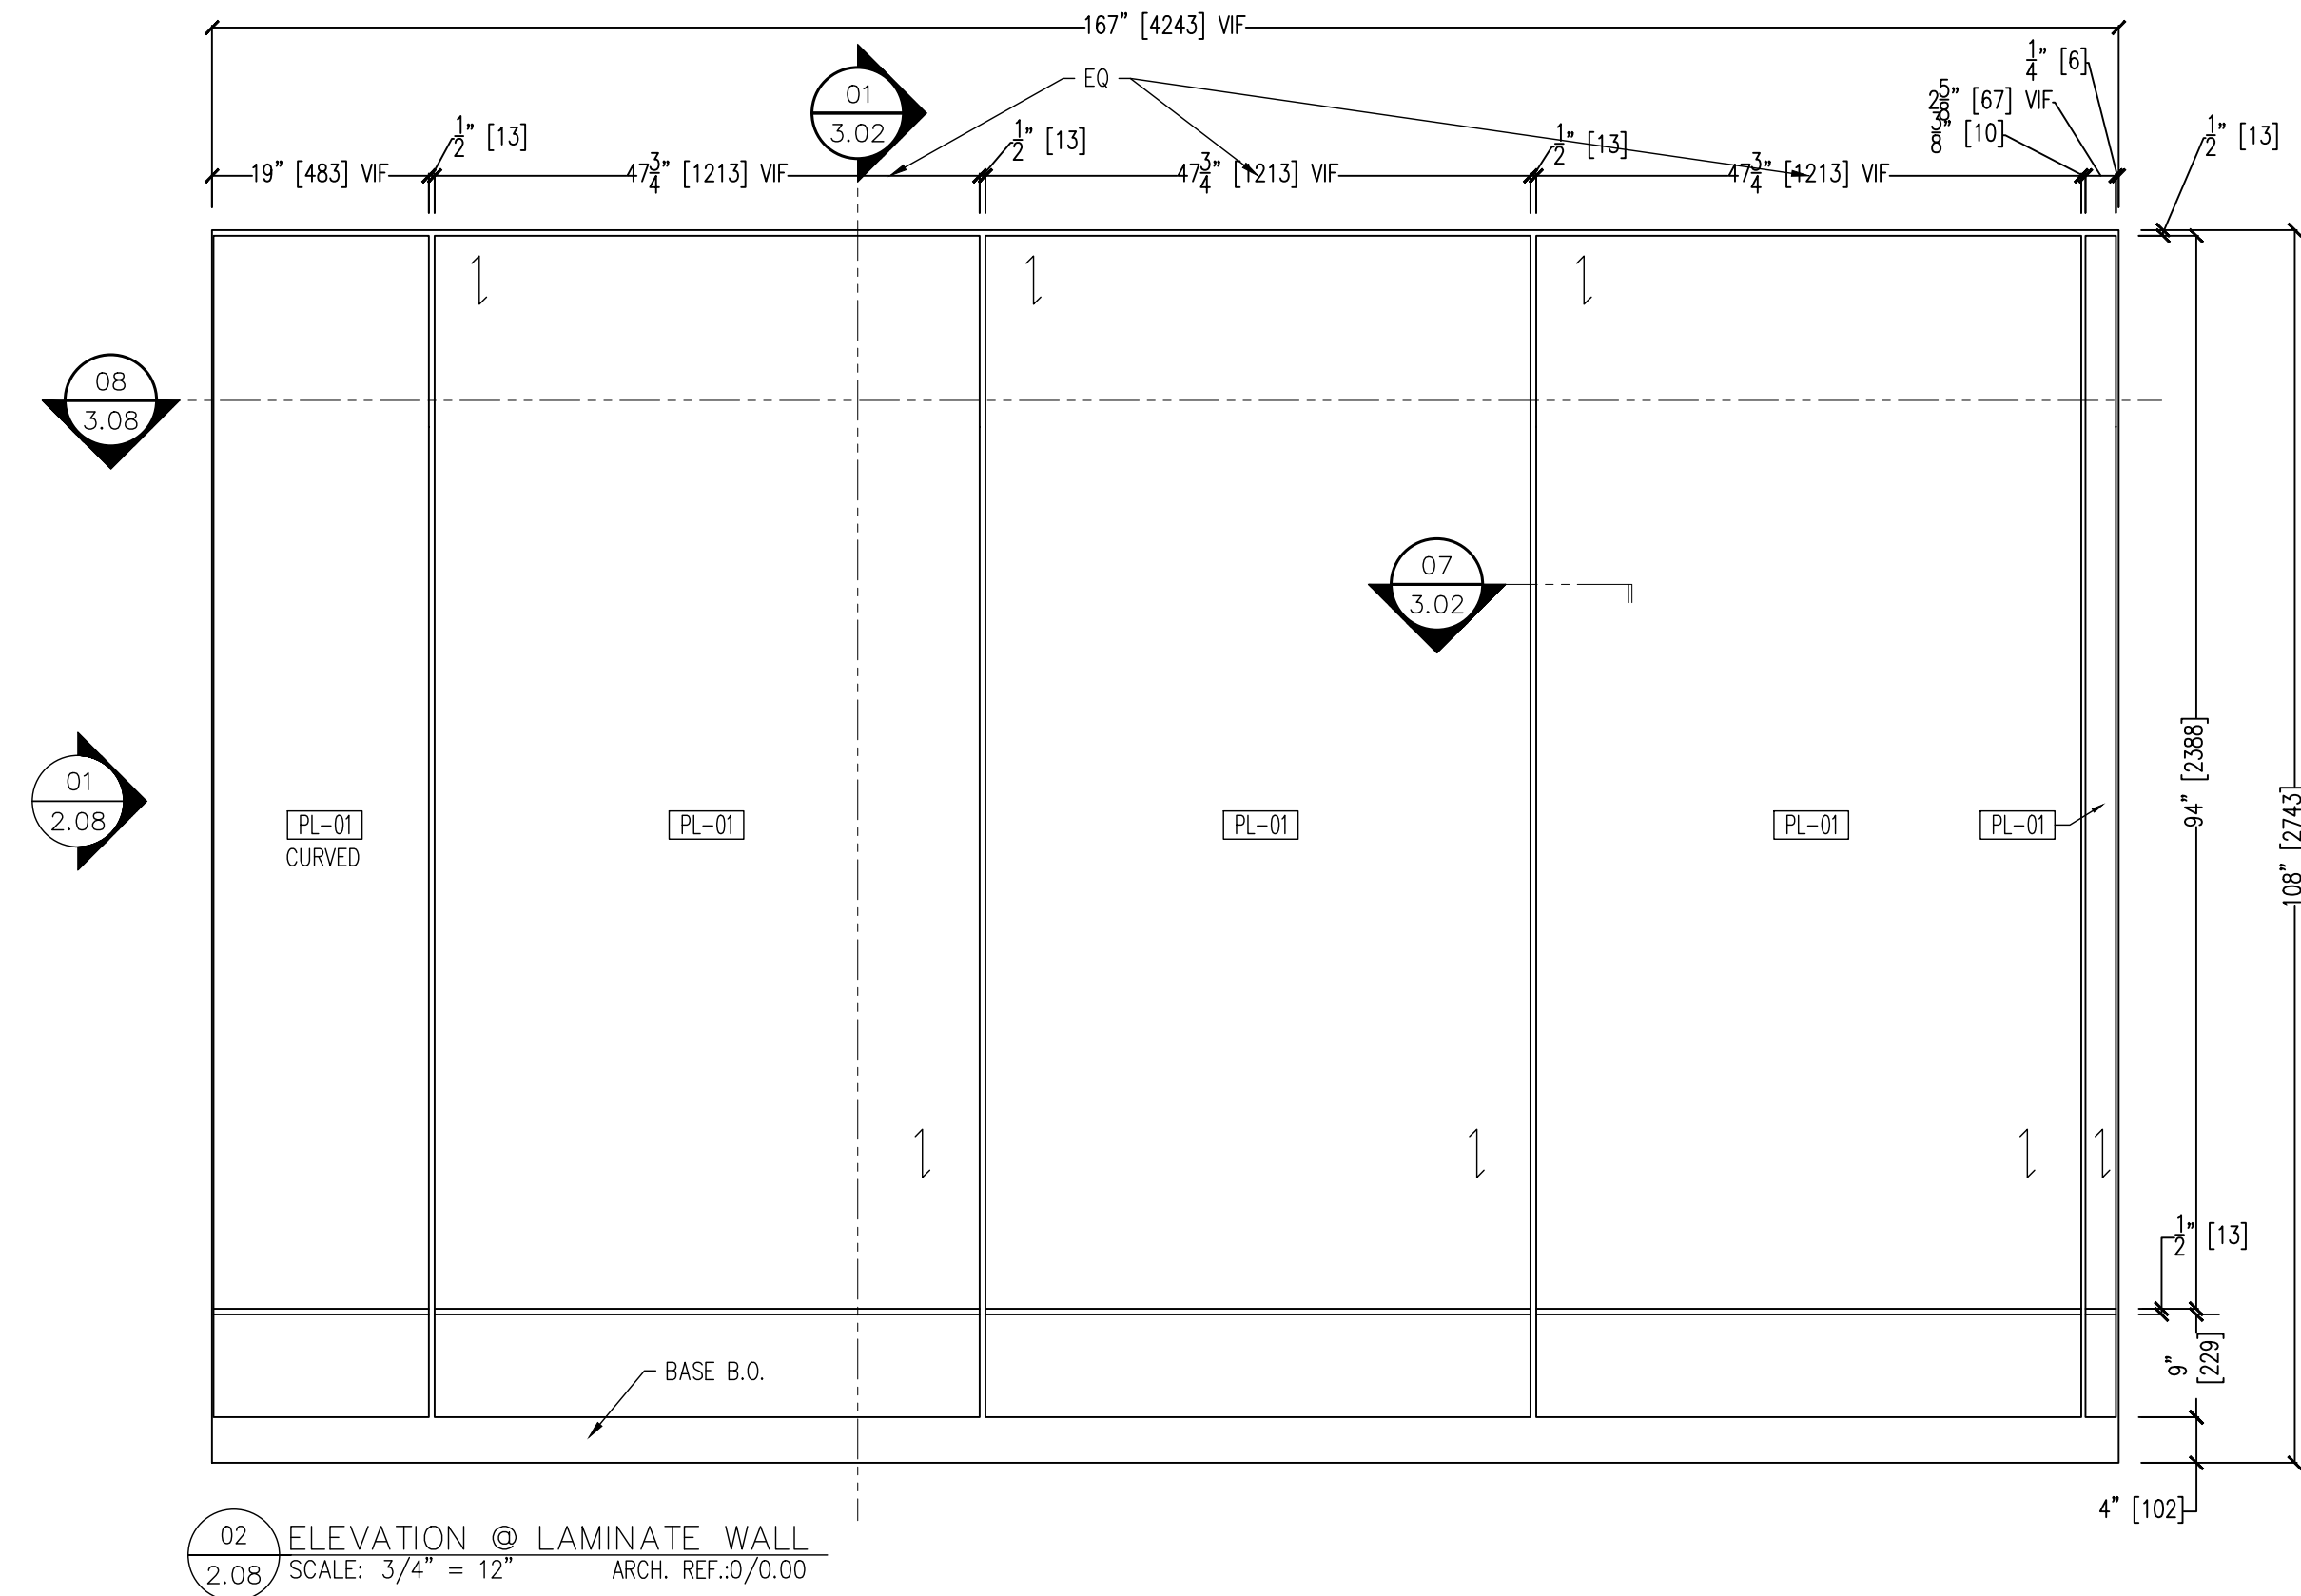

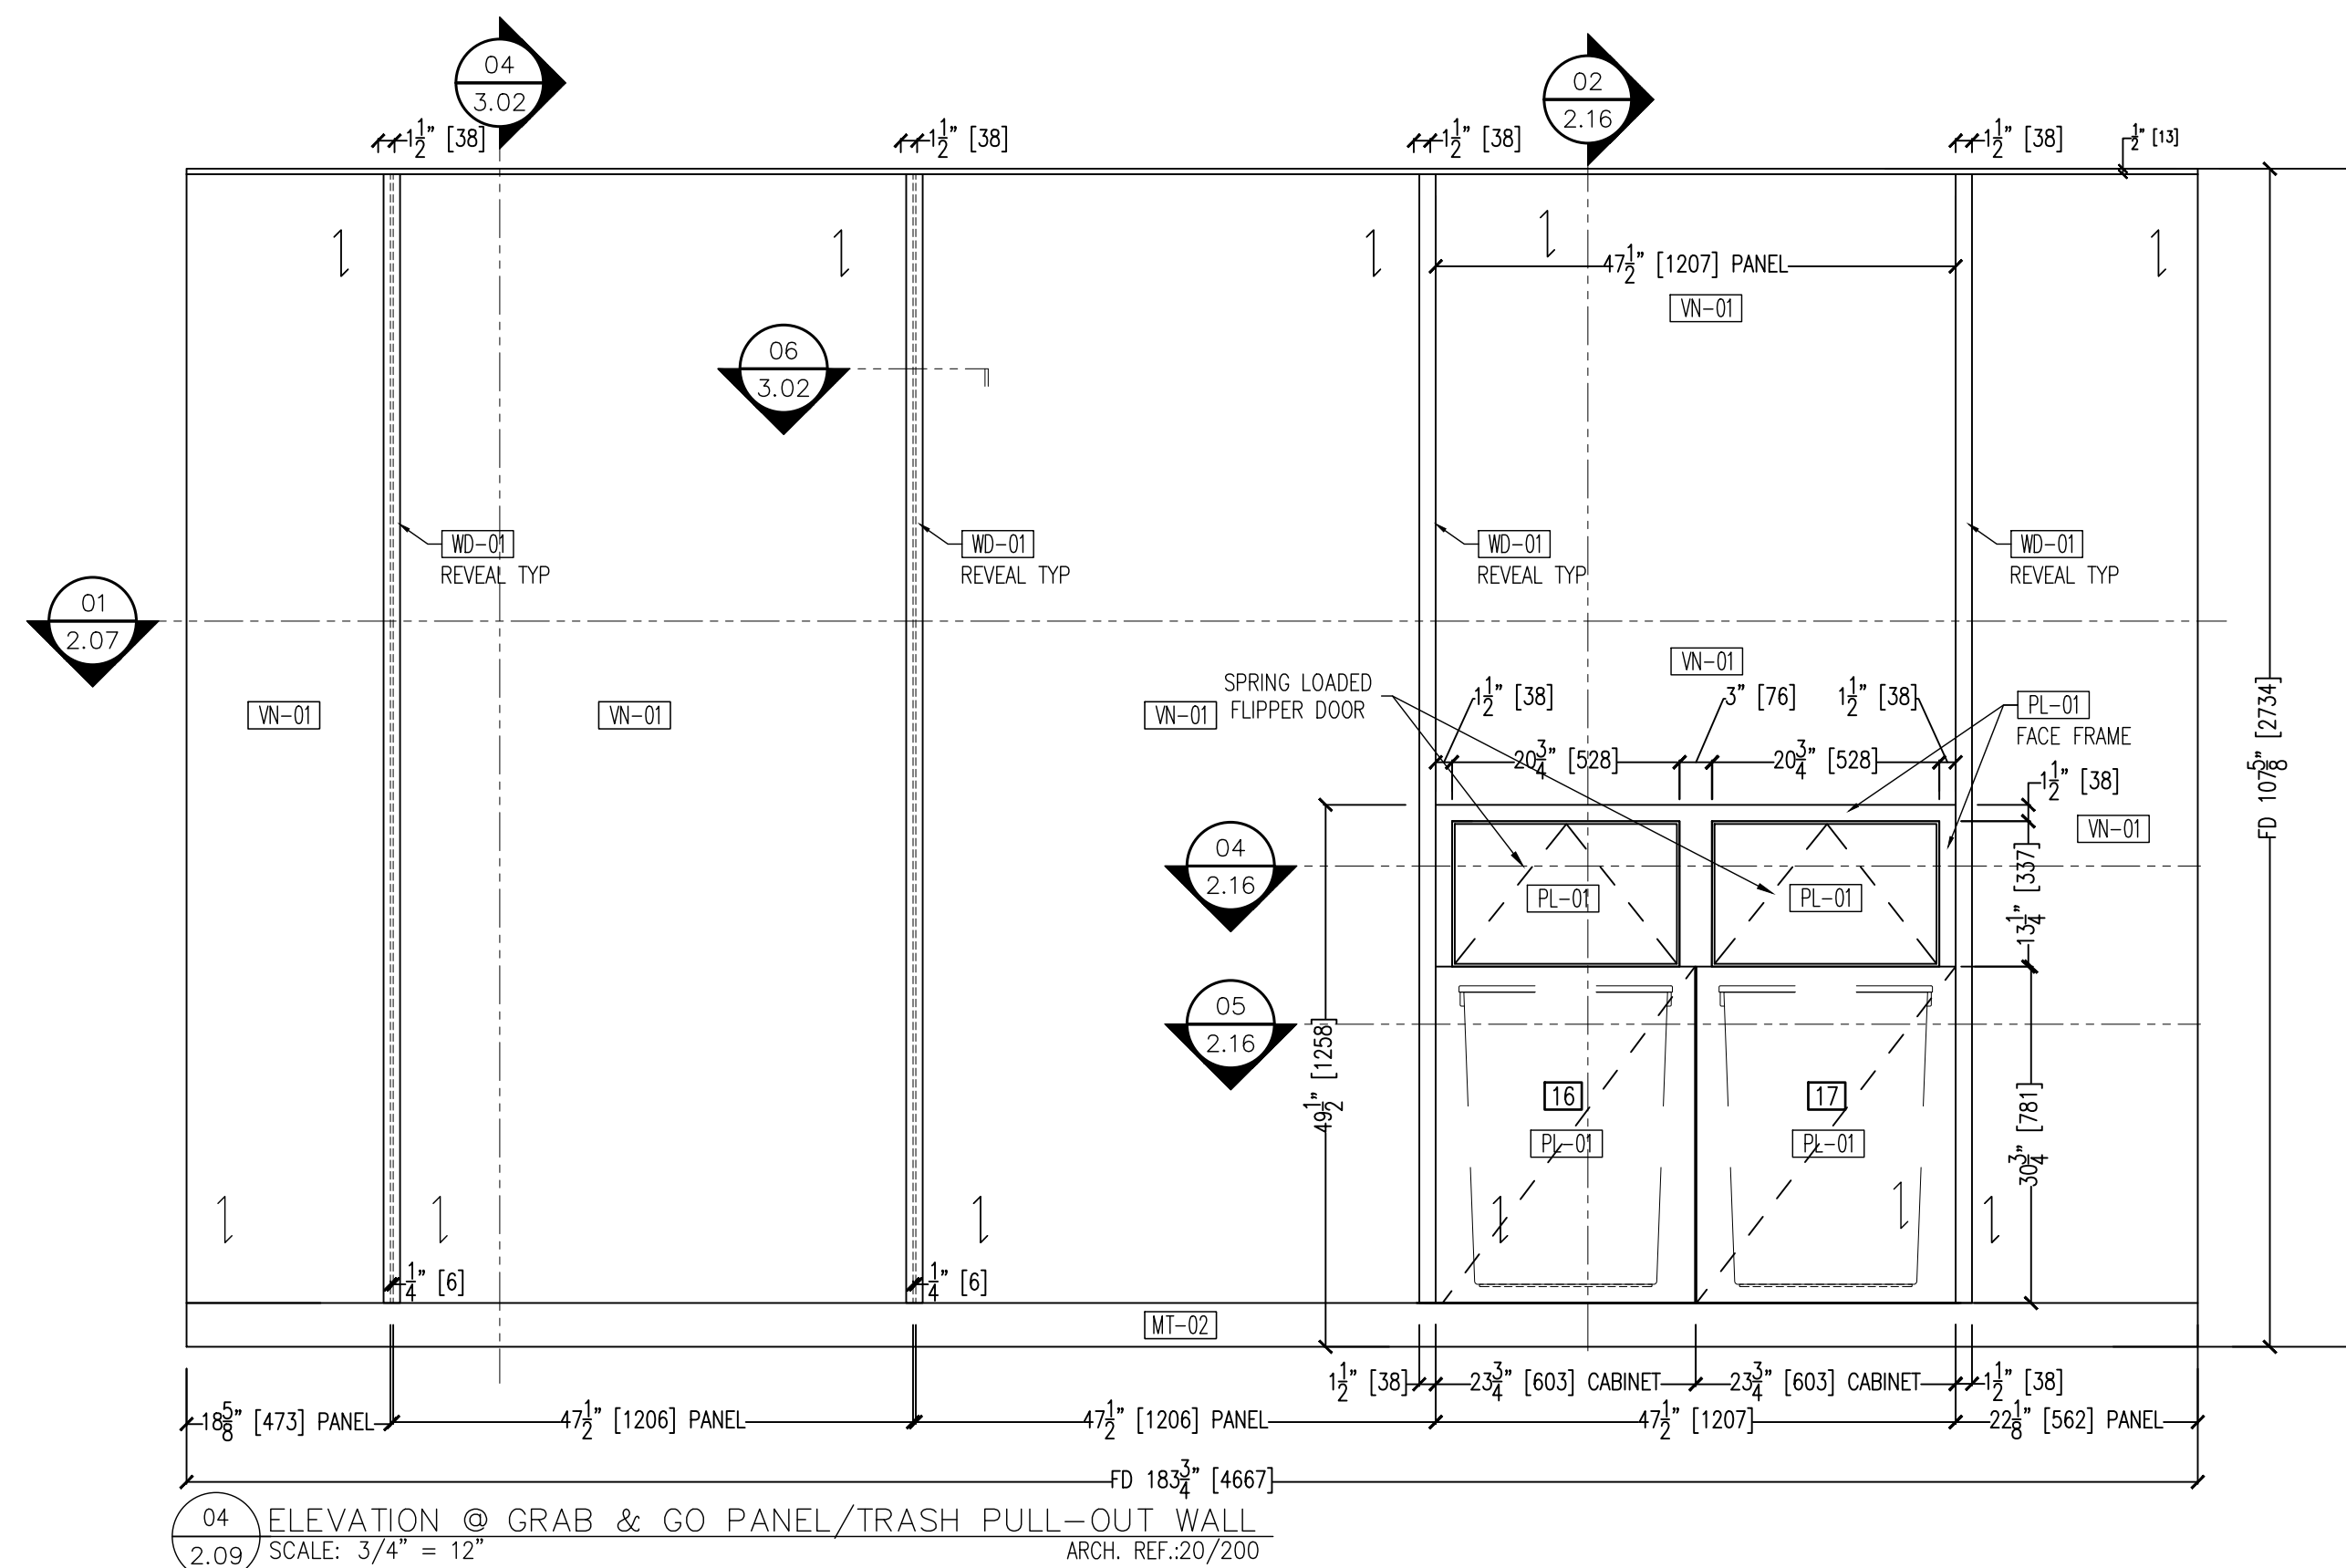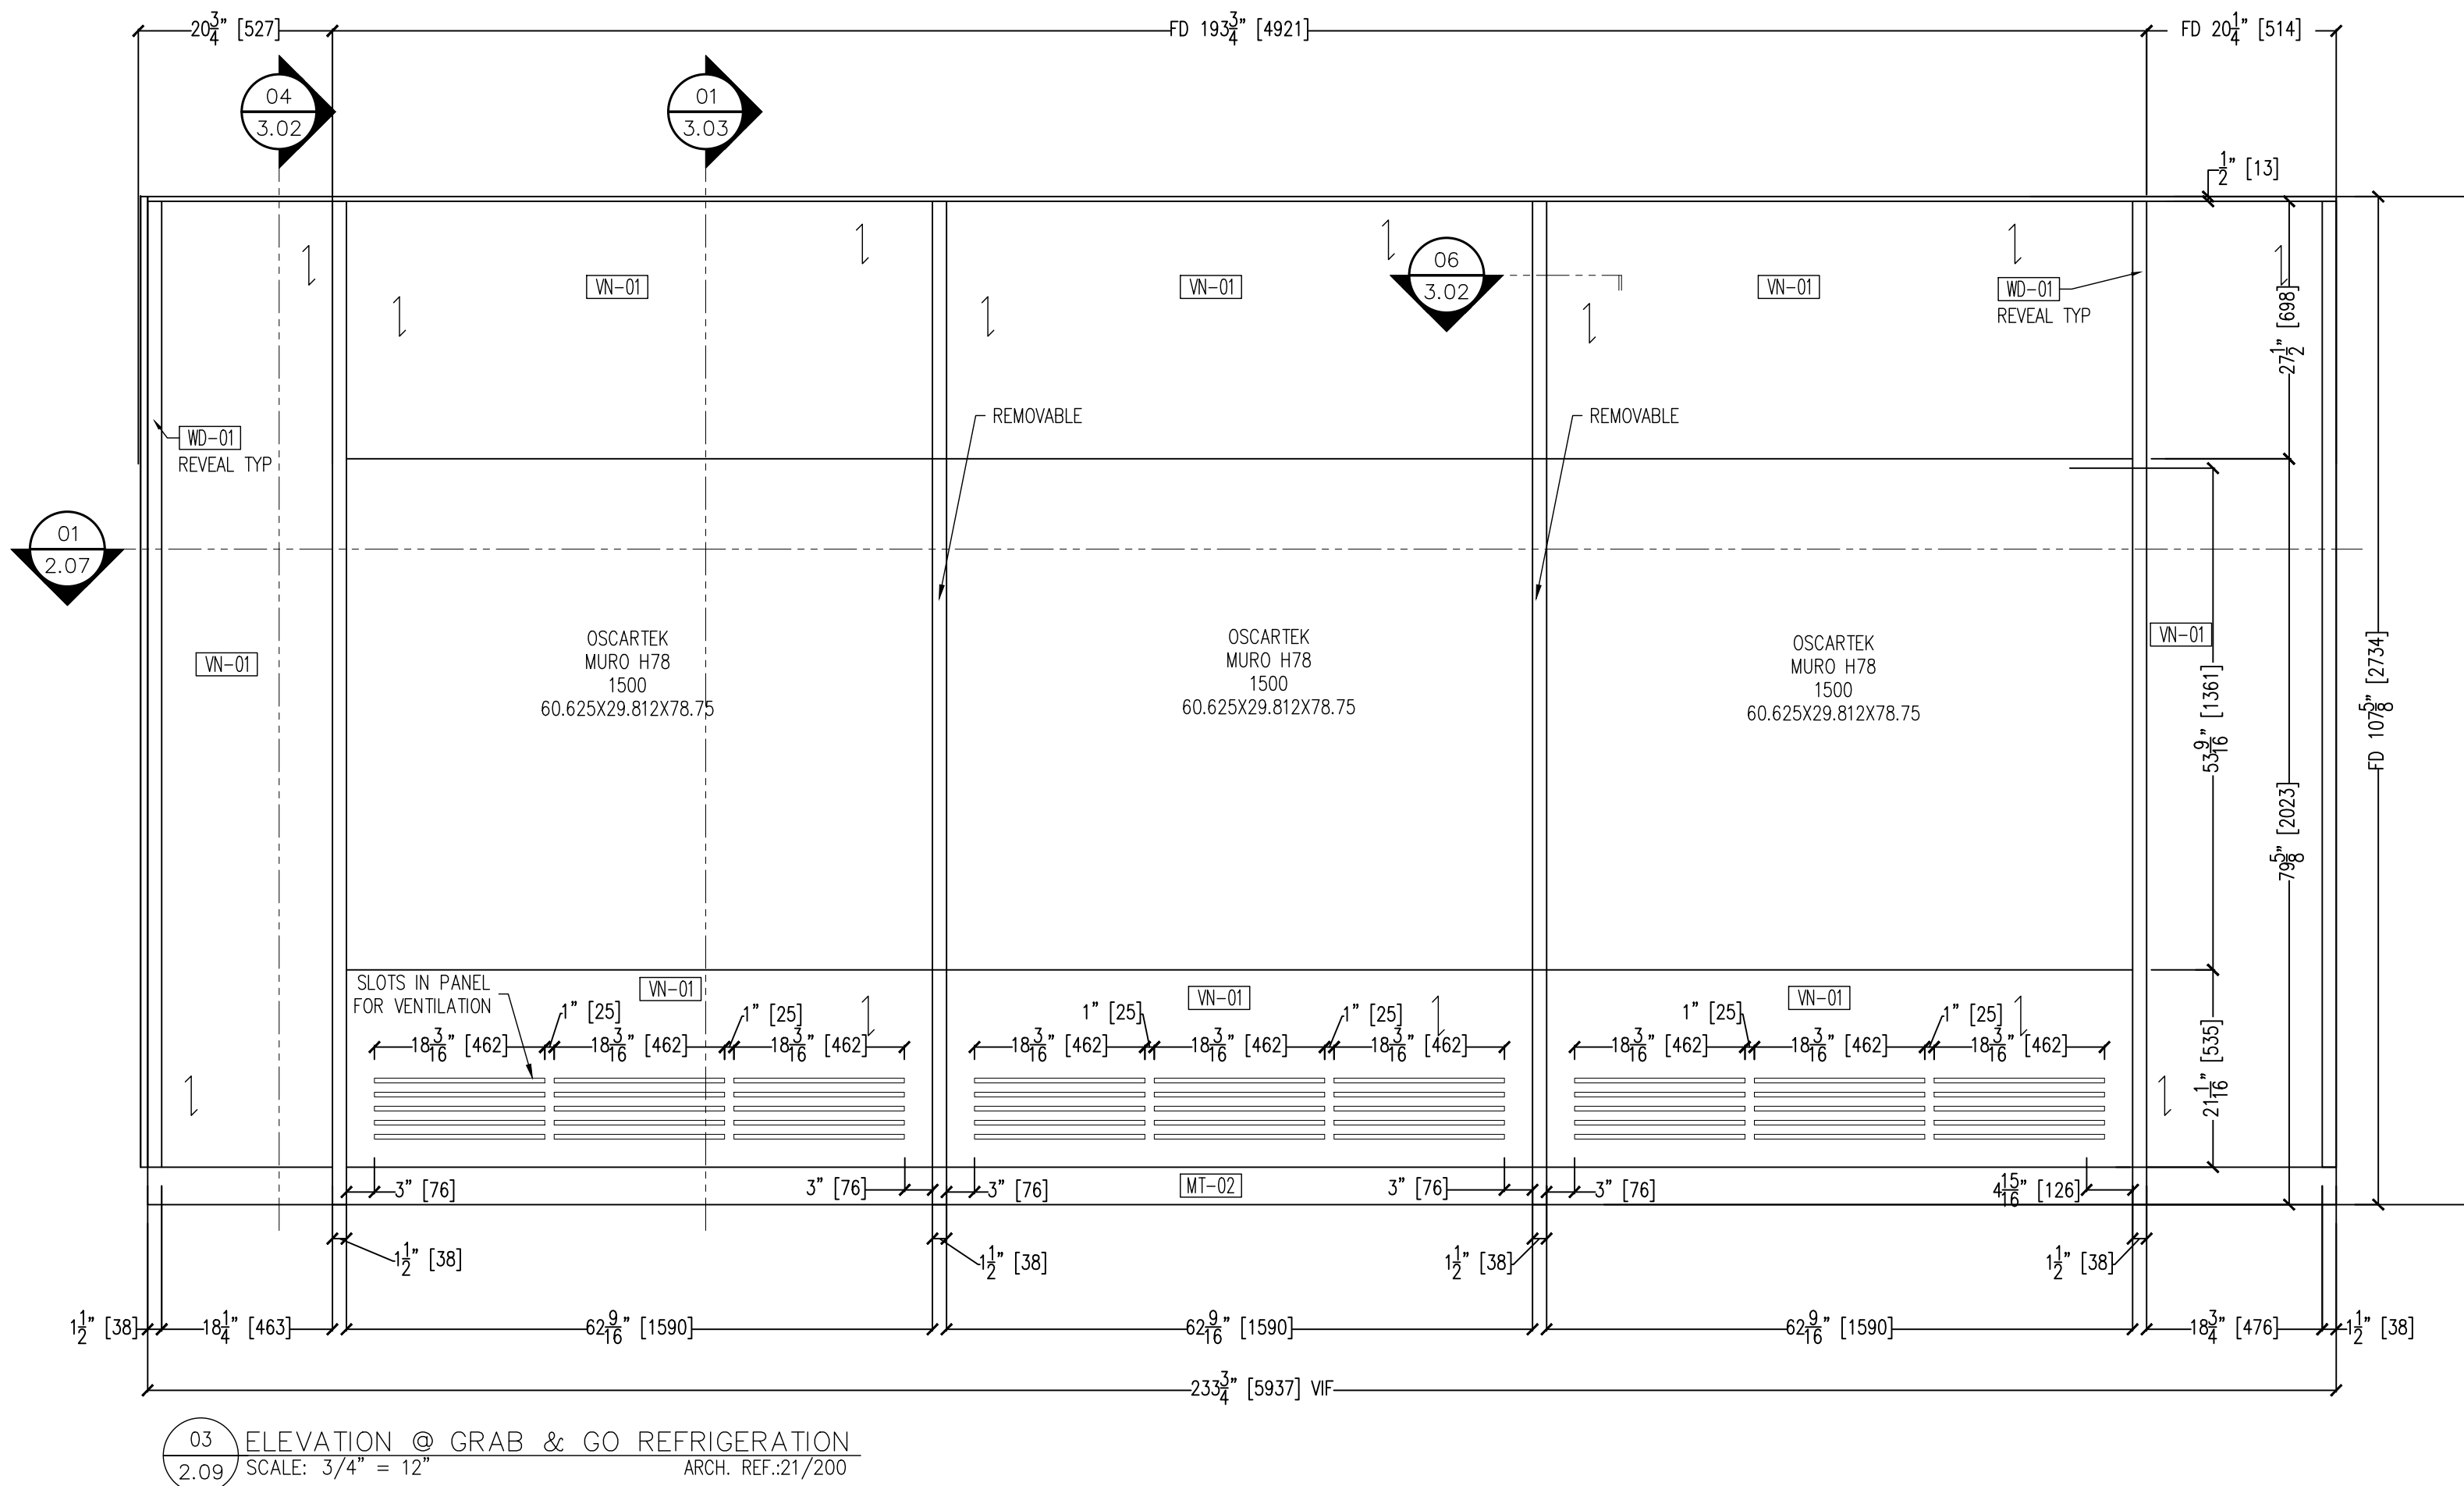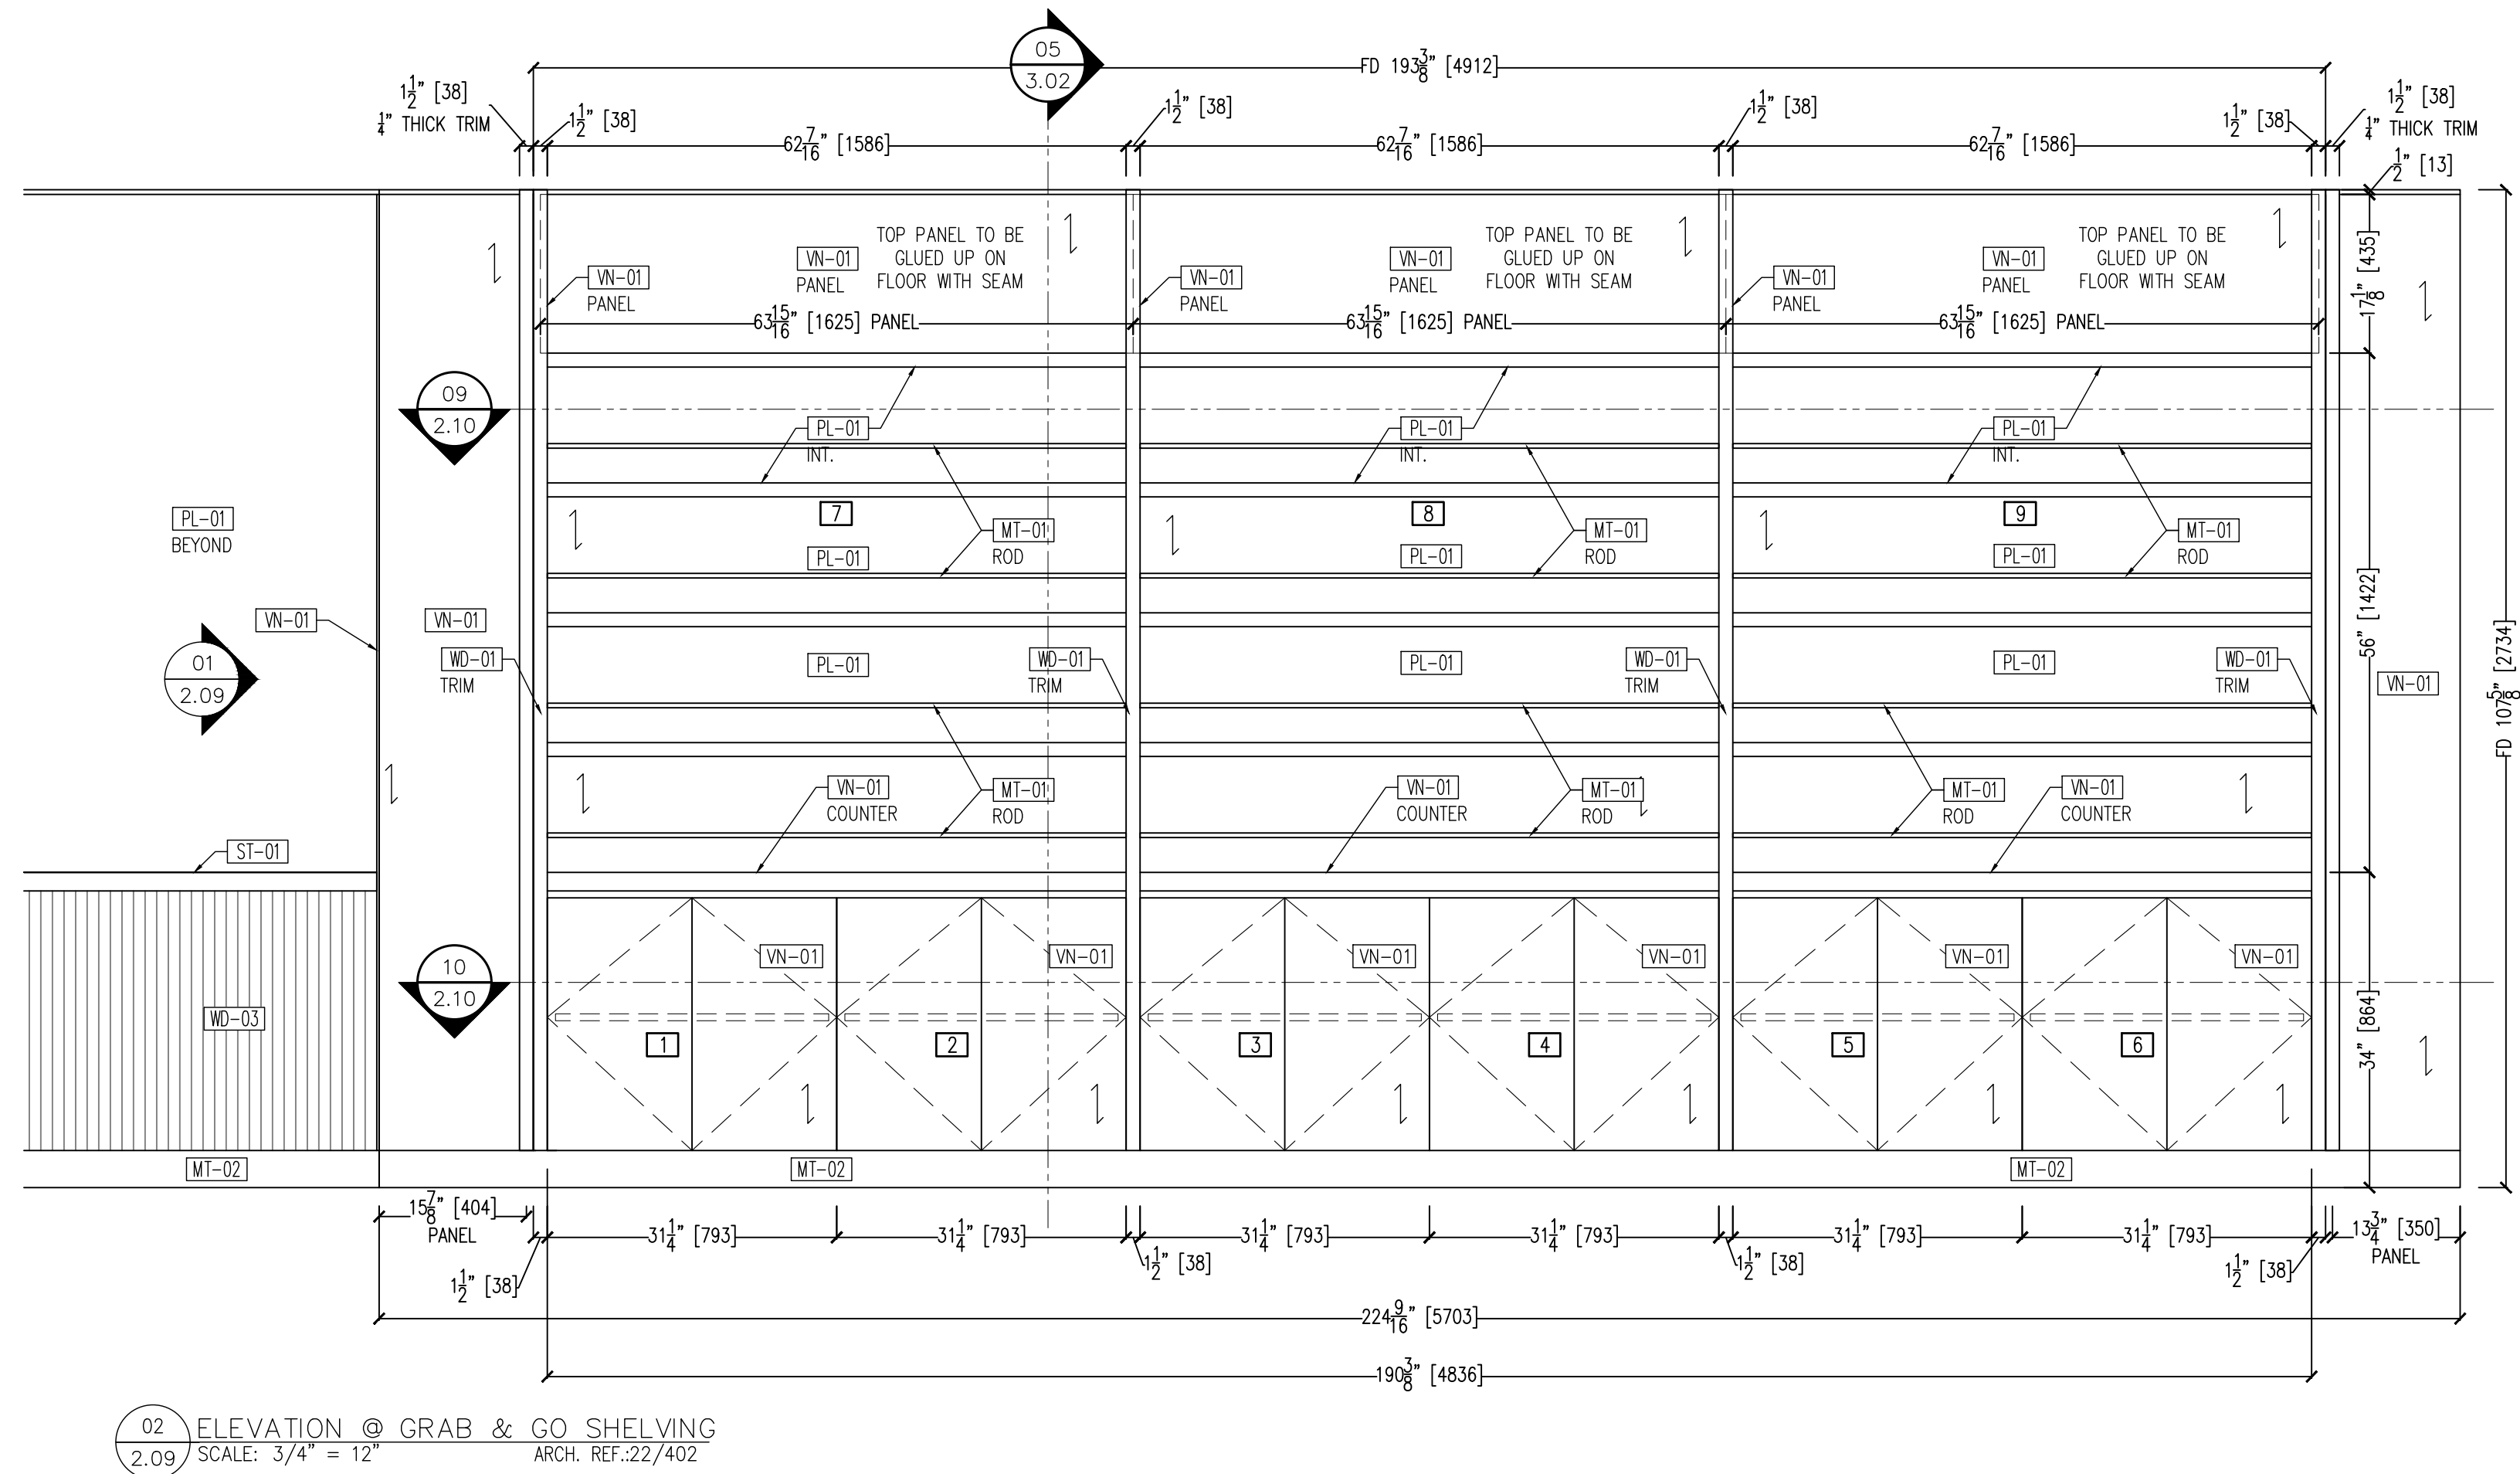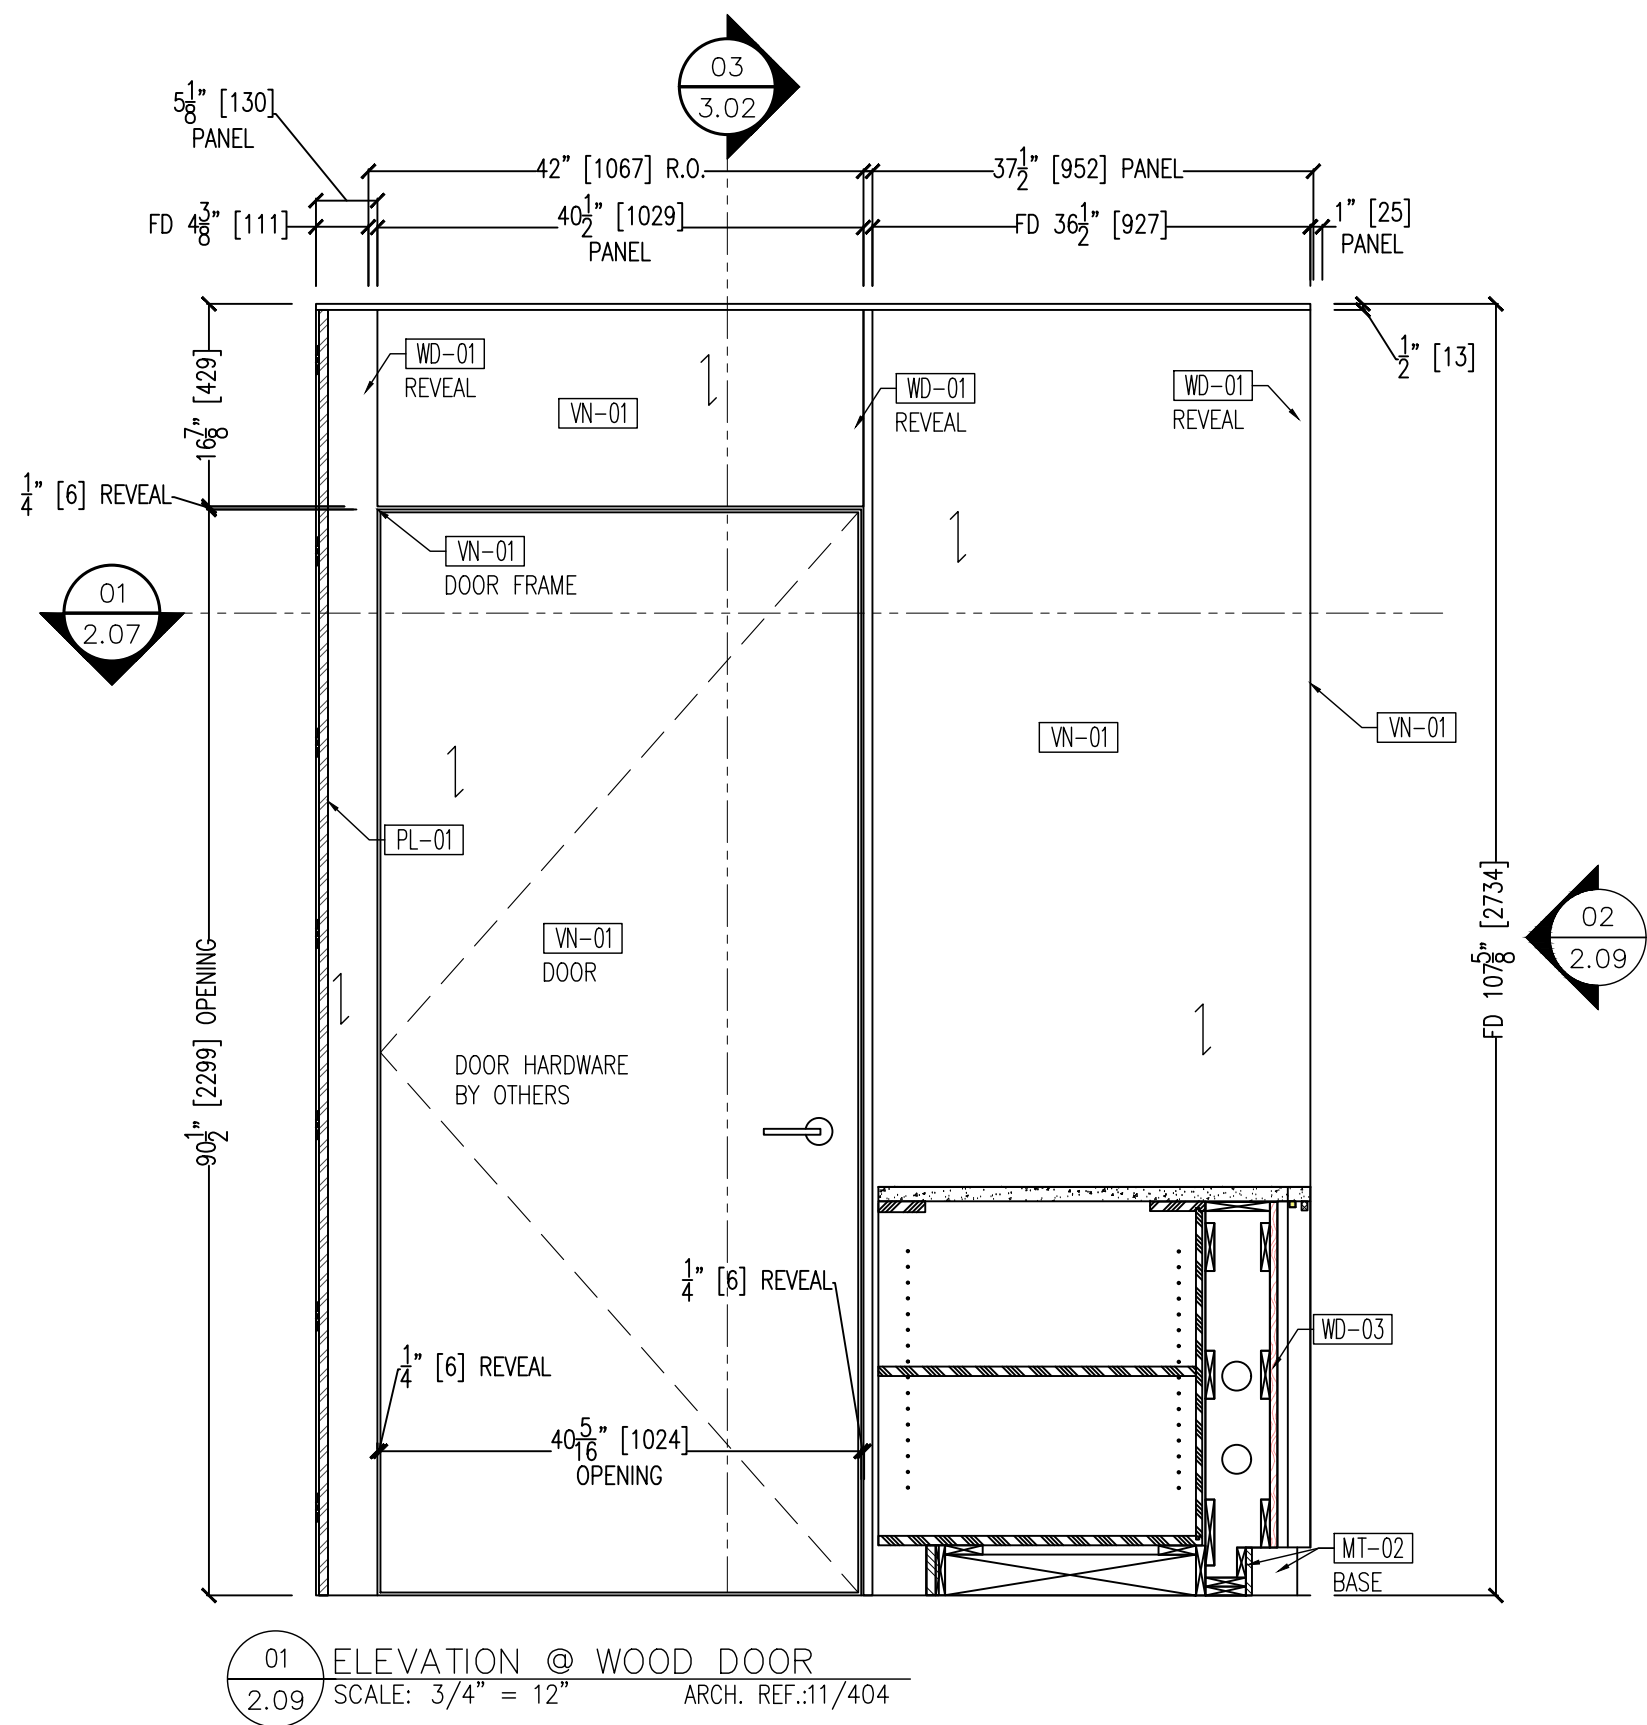

MATERIAL	DESCRIPTION
VN-01	EUROPEAN OAK VENEER - PLAIN CUT
PROJECT:
 SOUTH STATION
 BOSTON, MA 02111

ARCHITECT:
 A+I
 NEW YORK, NY 10010

CONTRACTOR:
 CORDERMAN
 BOSTON, MA 02210

DATE: 04/17/26
SUBMITTAL

DATE: 04/02/26
SUBMITTAL

DATE: 01-16-26
SUBMITTAL

DATE: 12-10-25
SUBMITTAL

DATE: 11-05-25
SUBMITTAL

DATE: 10-31-25
SUBMITTAL















PROJECT #: 4296
SCALE:

CAD DWG FILE: 4296 SSM 5-22-26 S8.dwg

DRAWN BY: AL
REVISD BY: ROBK


SHEET TITLE:
 ELEVATIONS @ MARKET
 GRAB & GO

SHEET #:

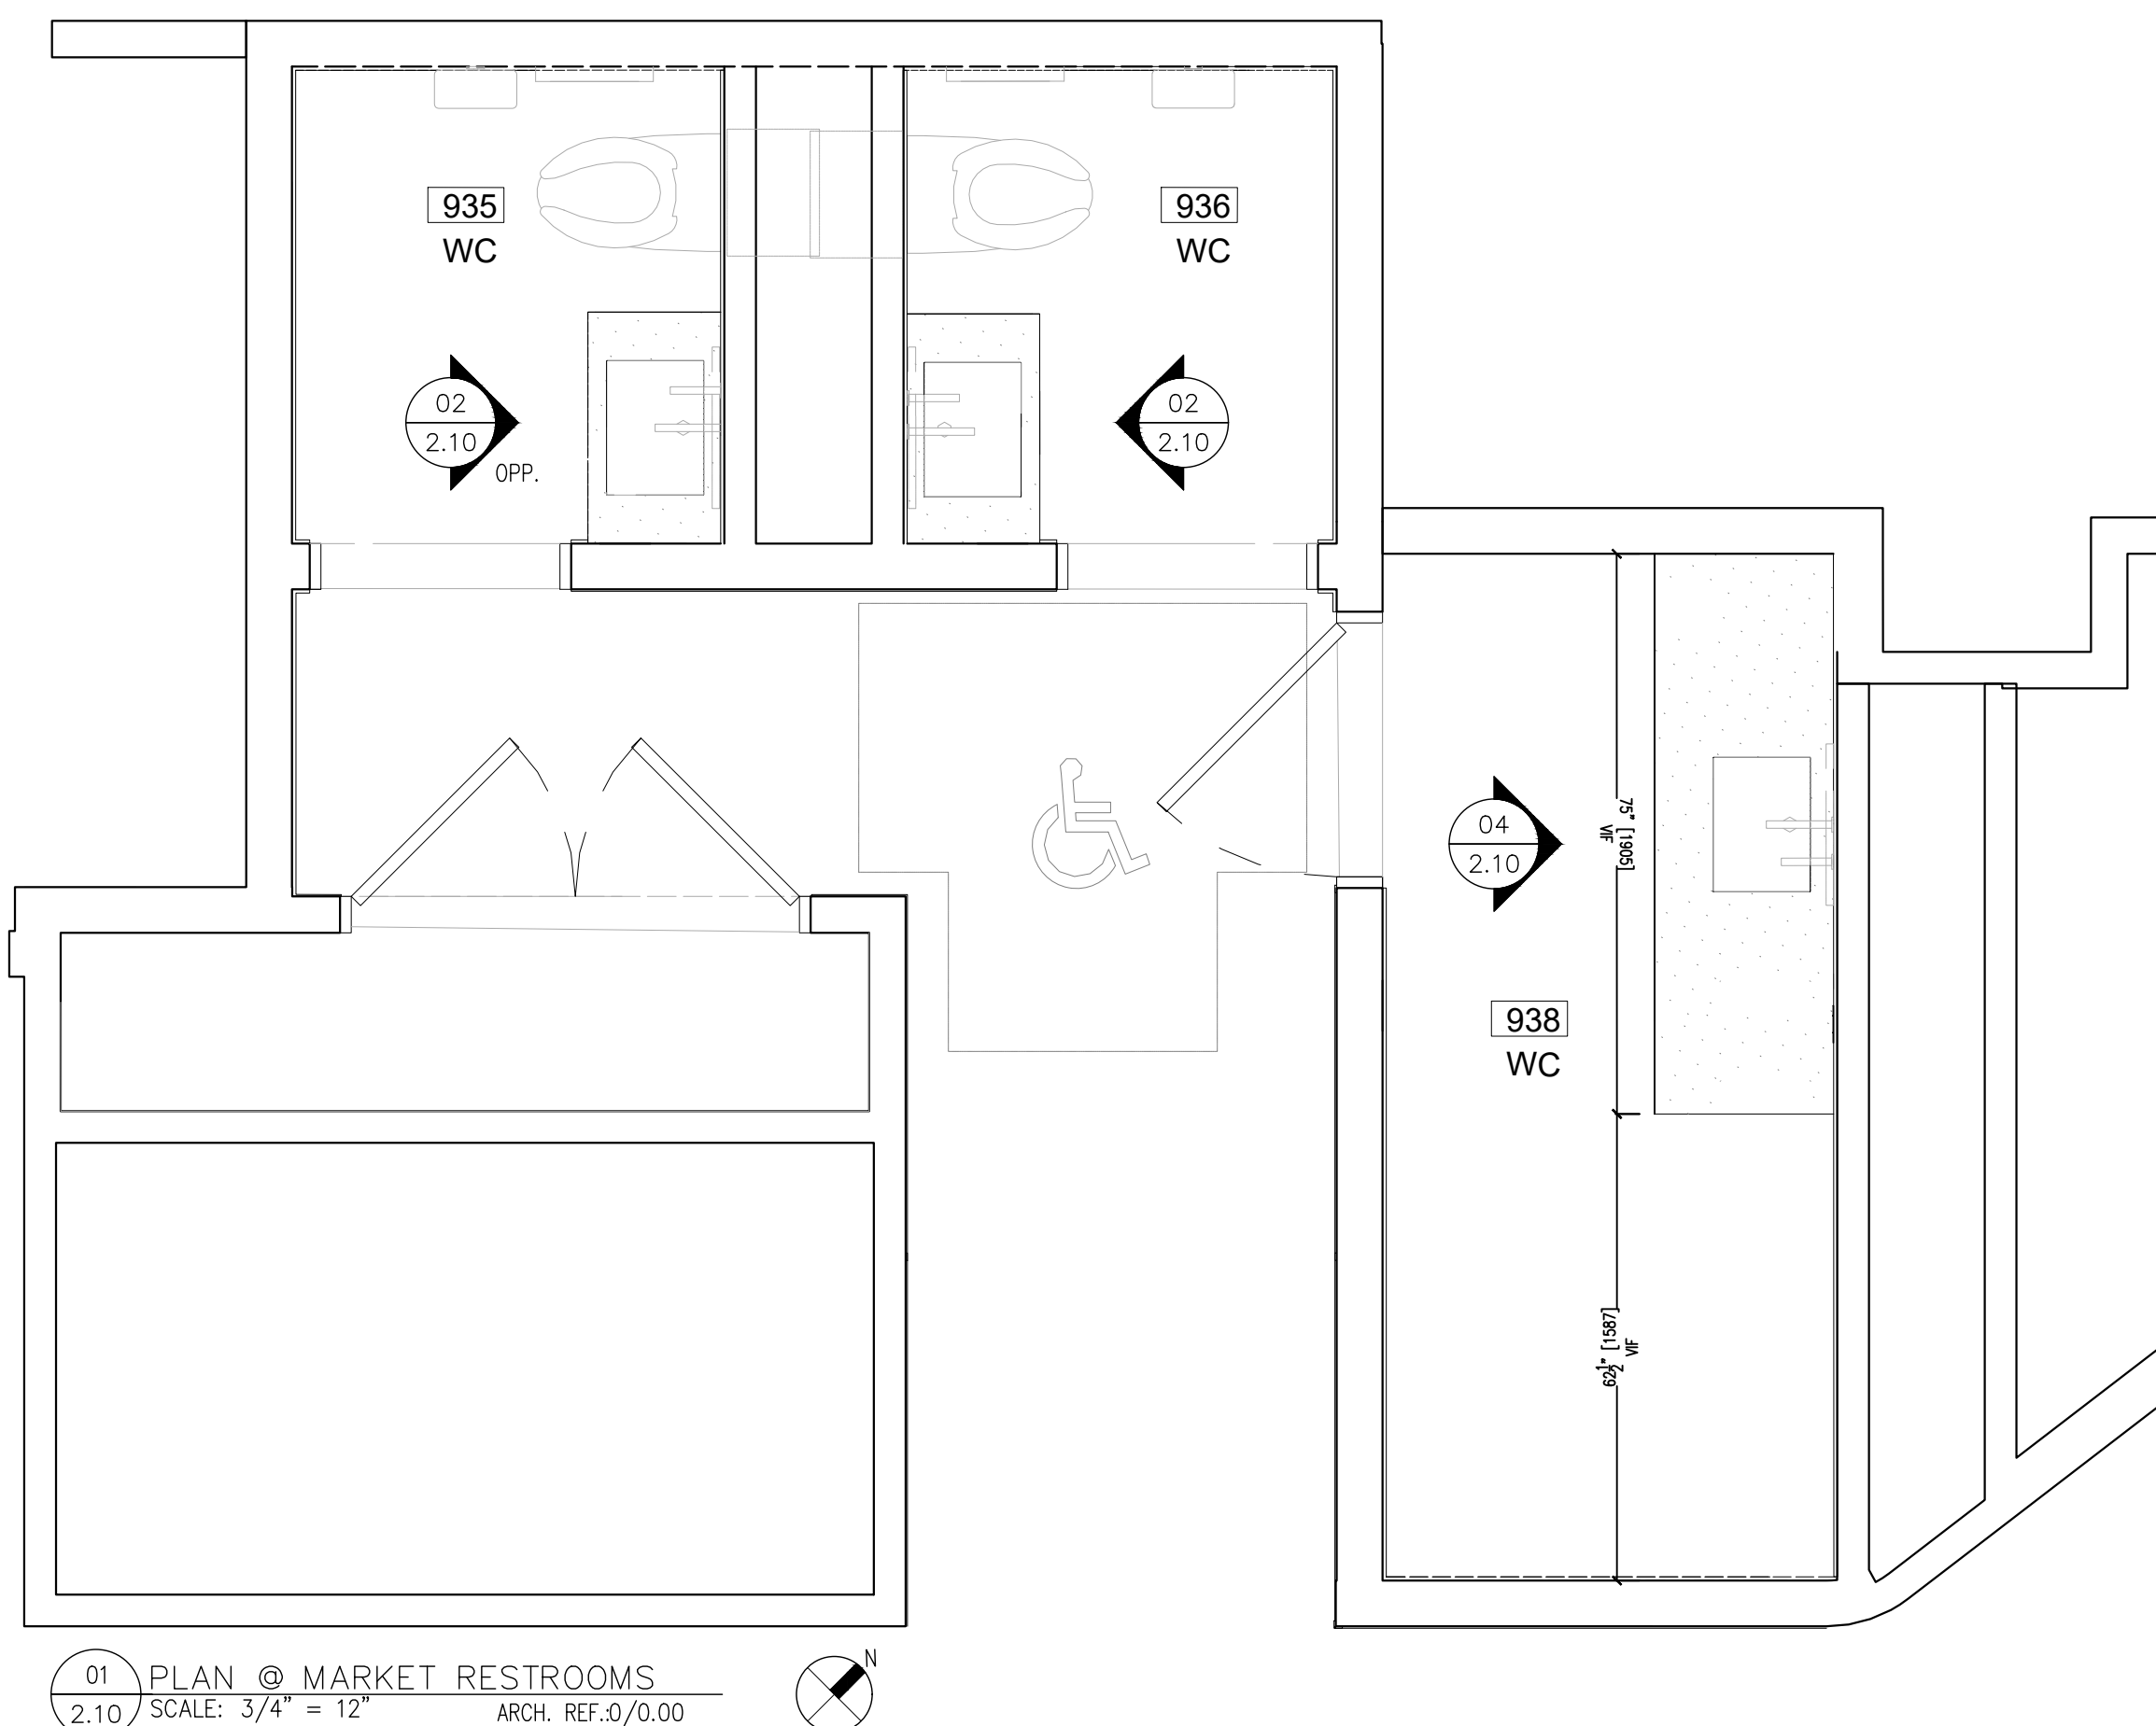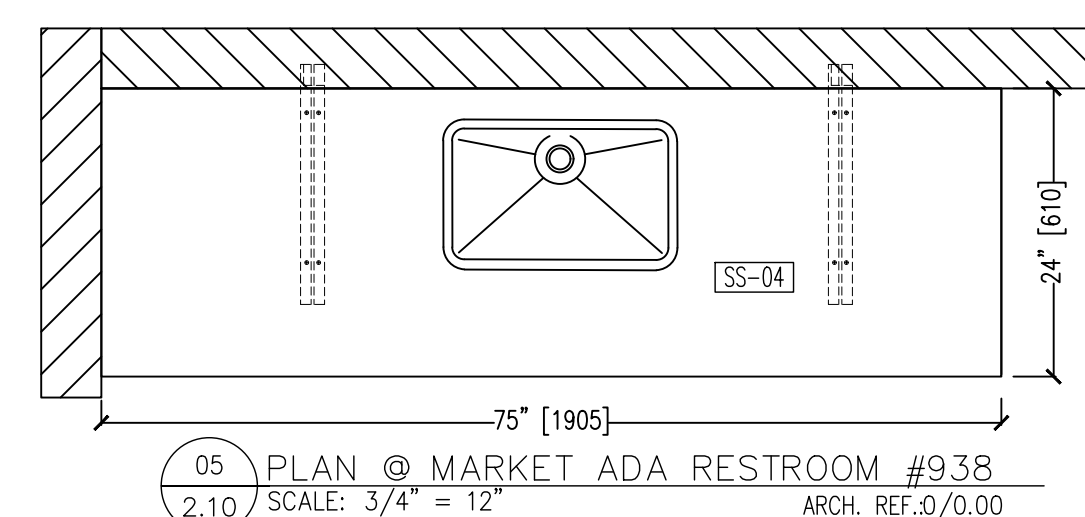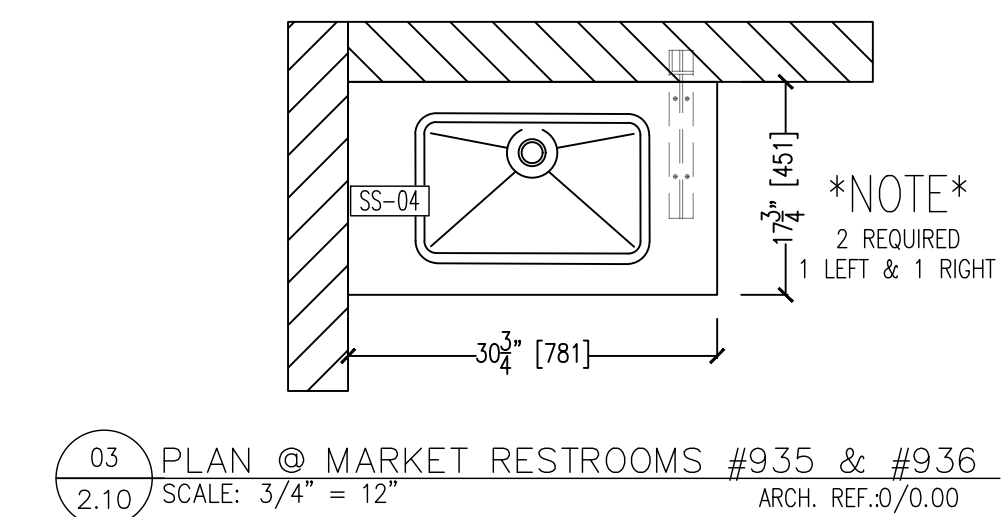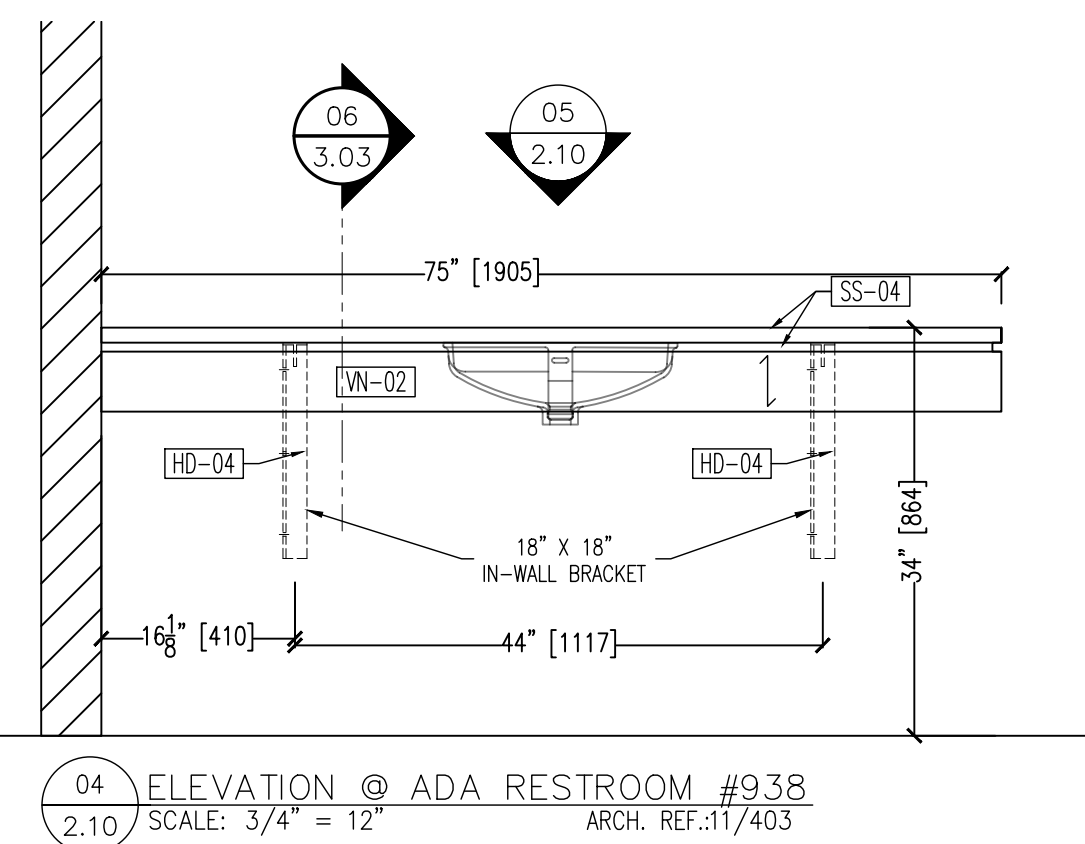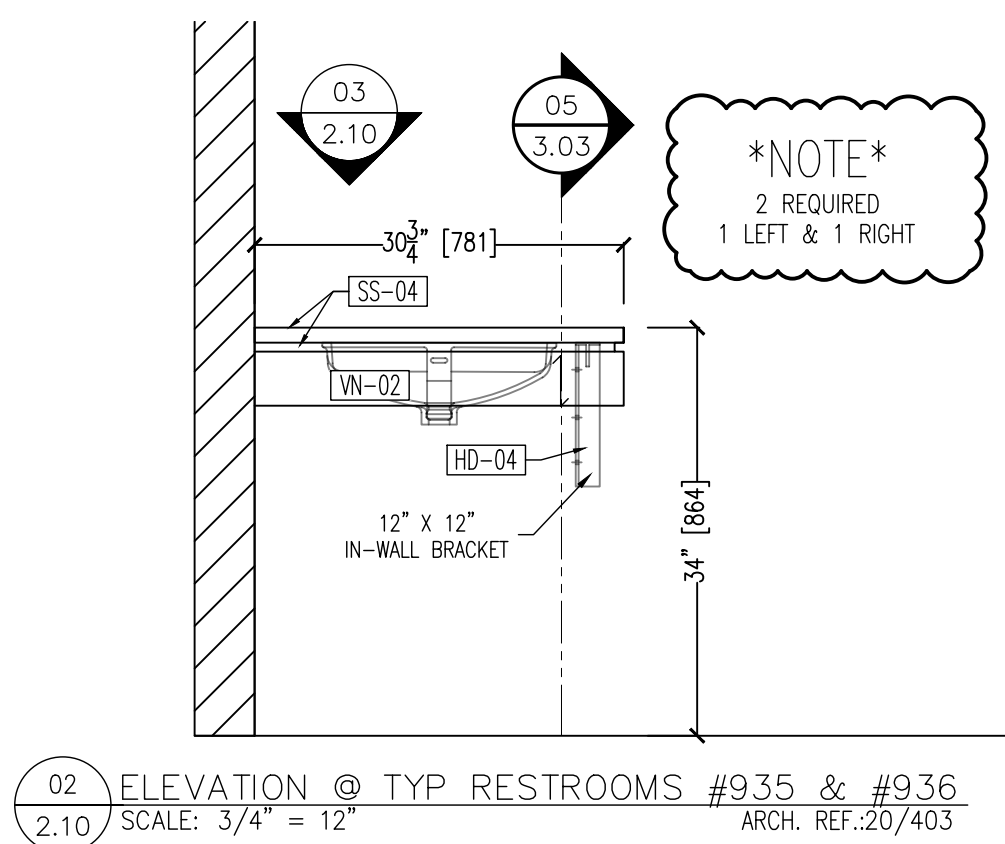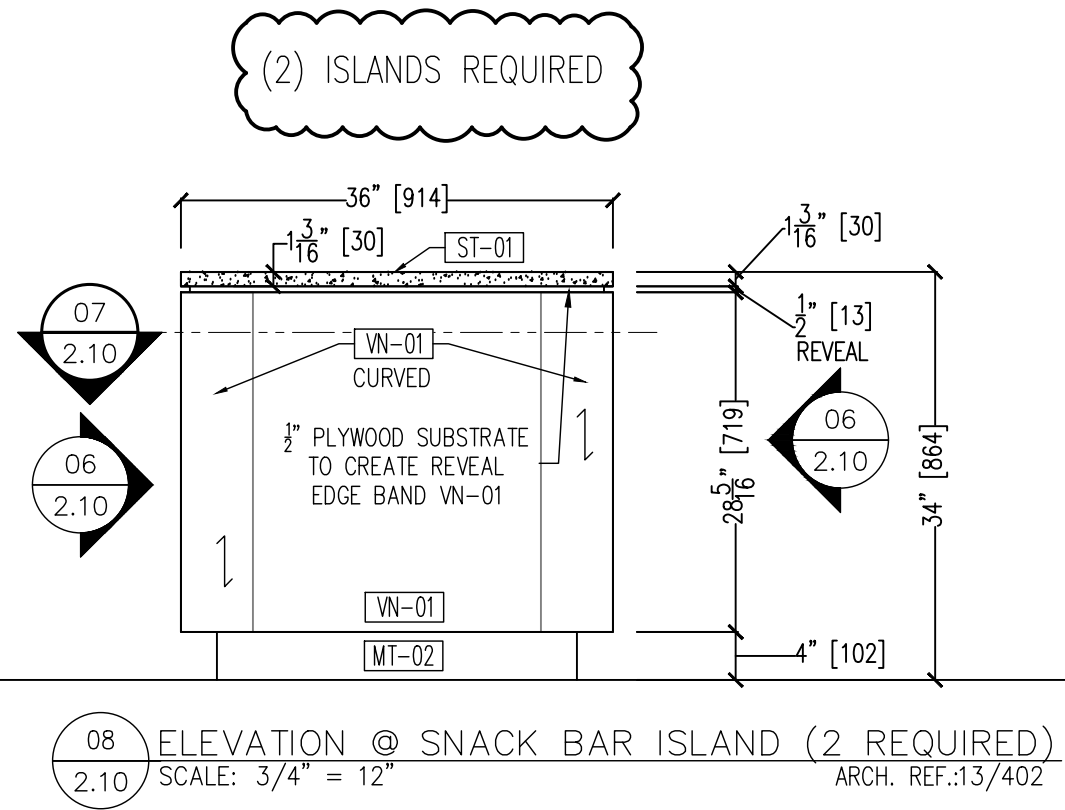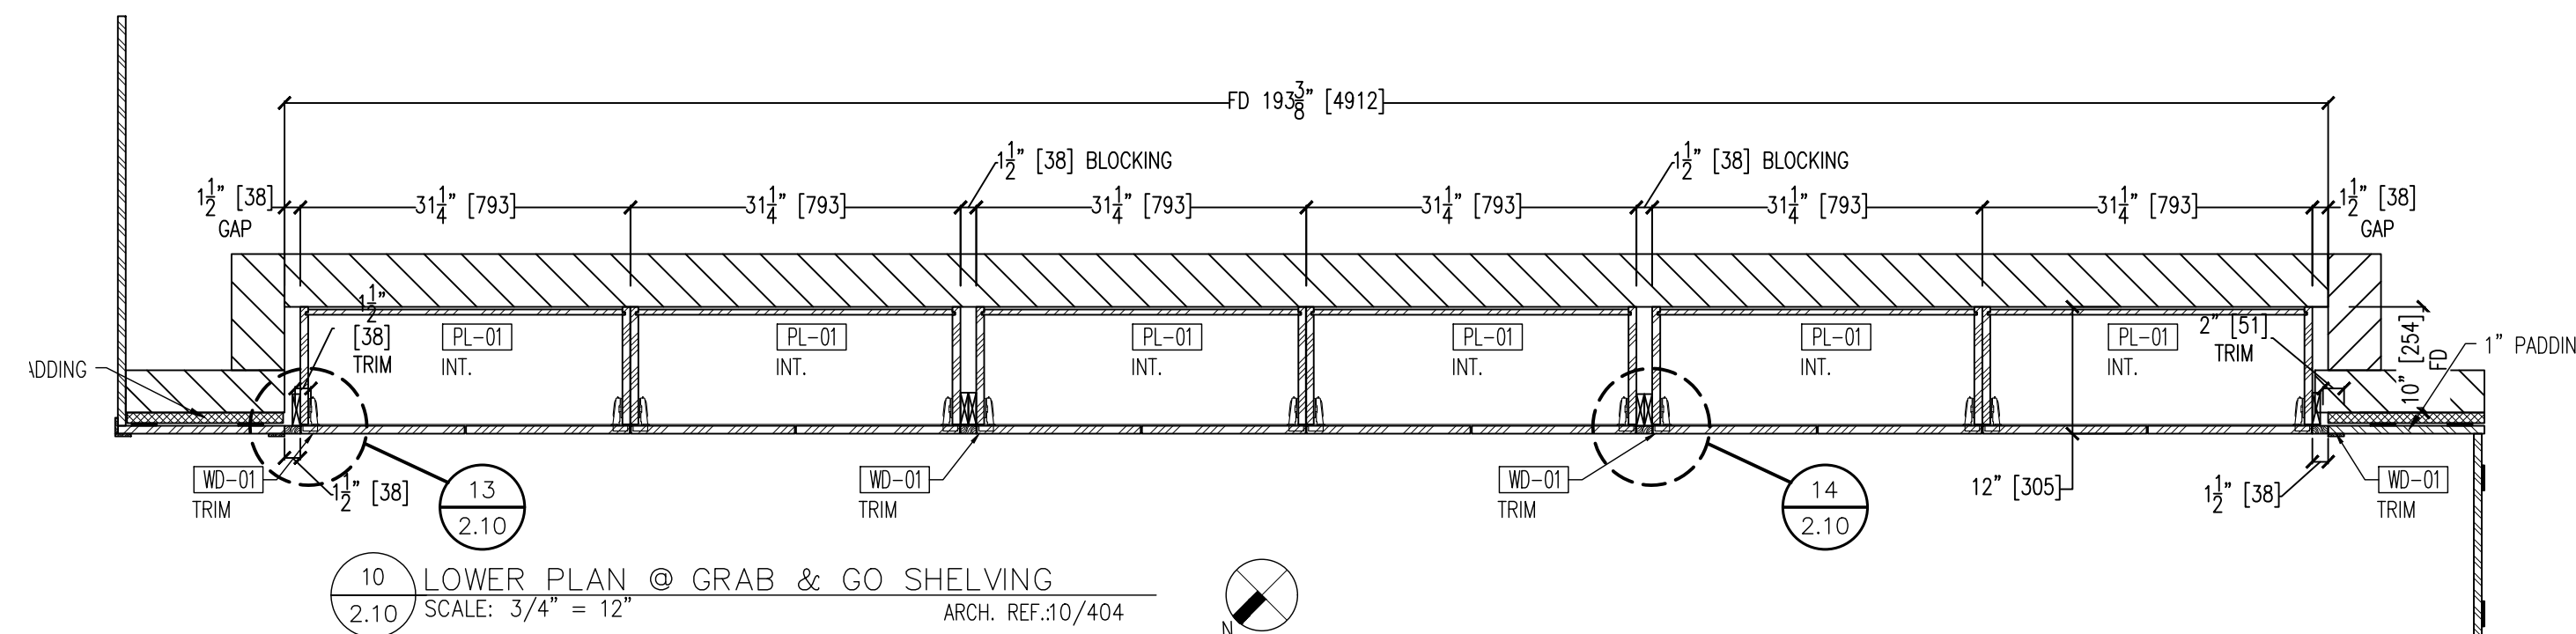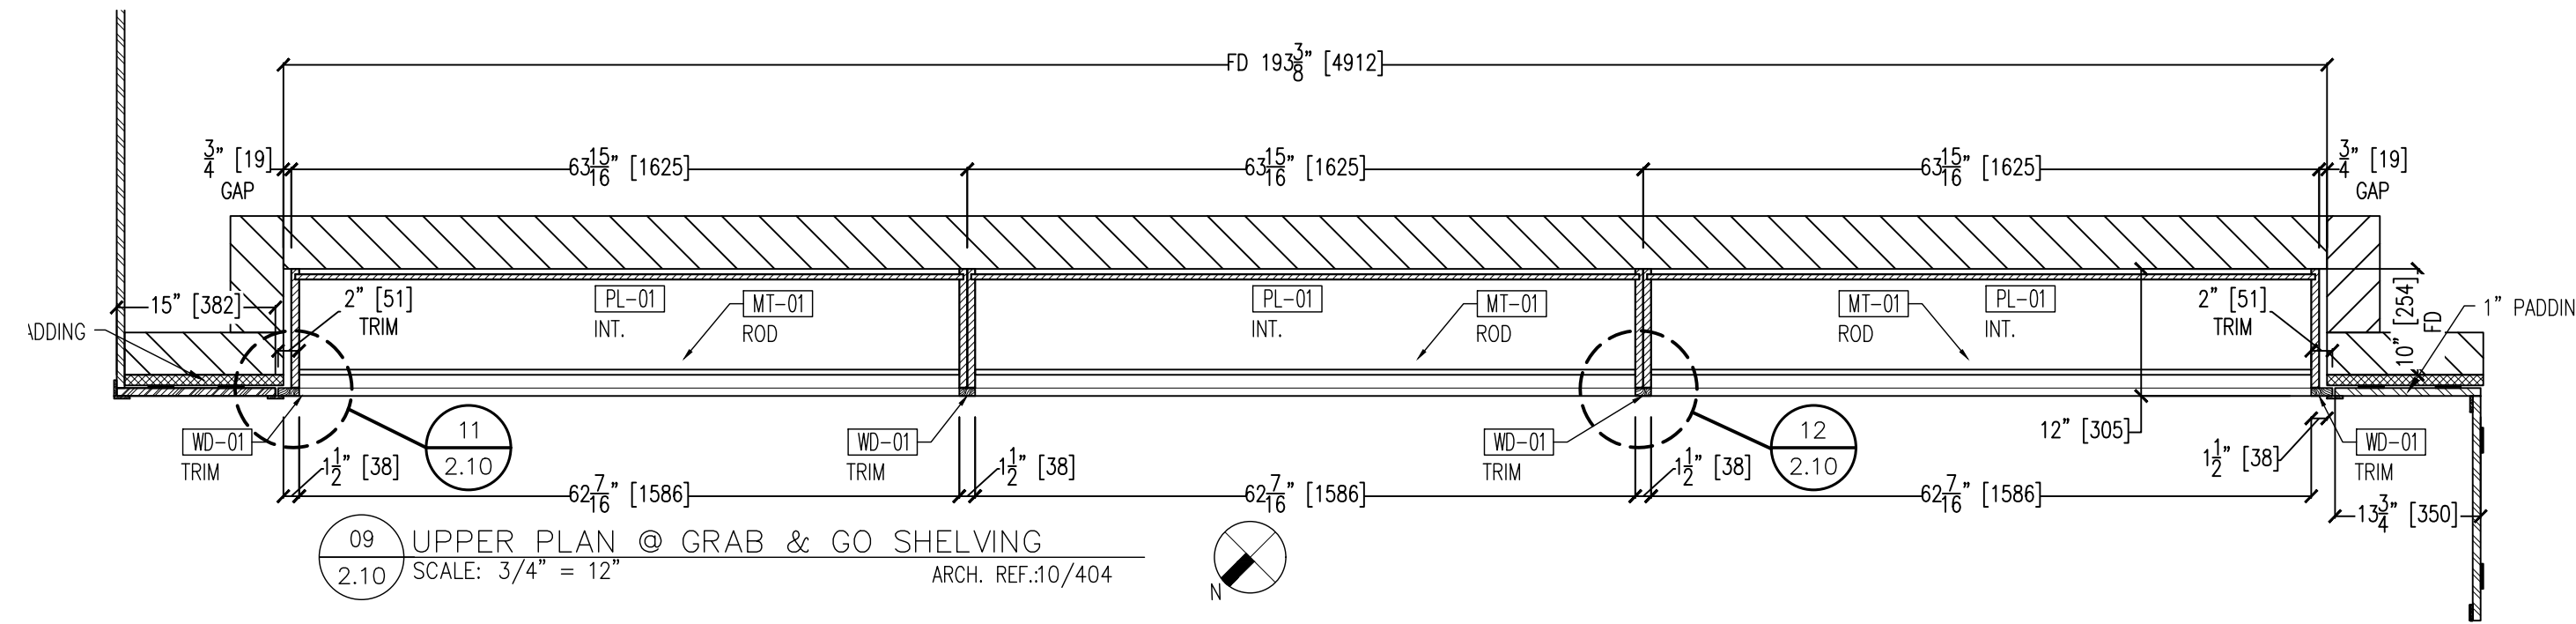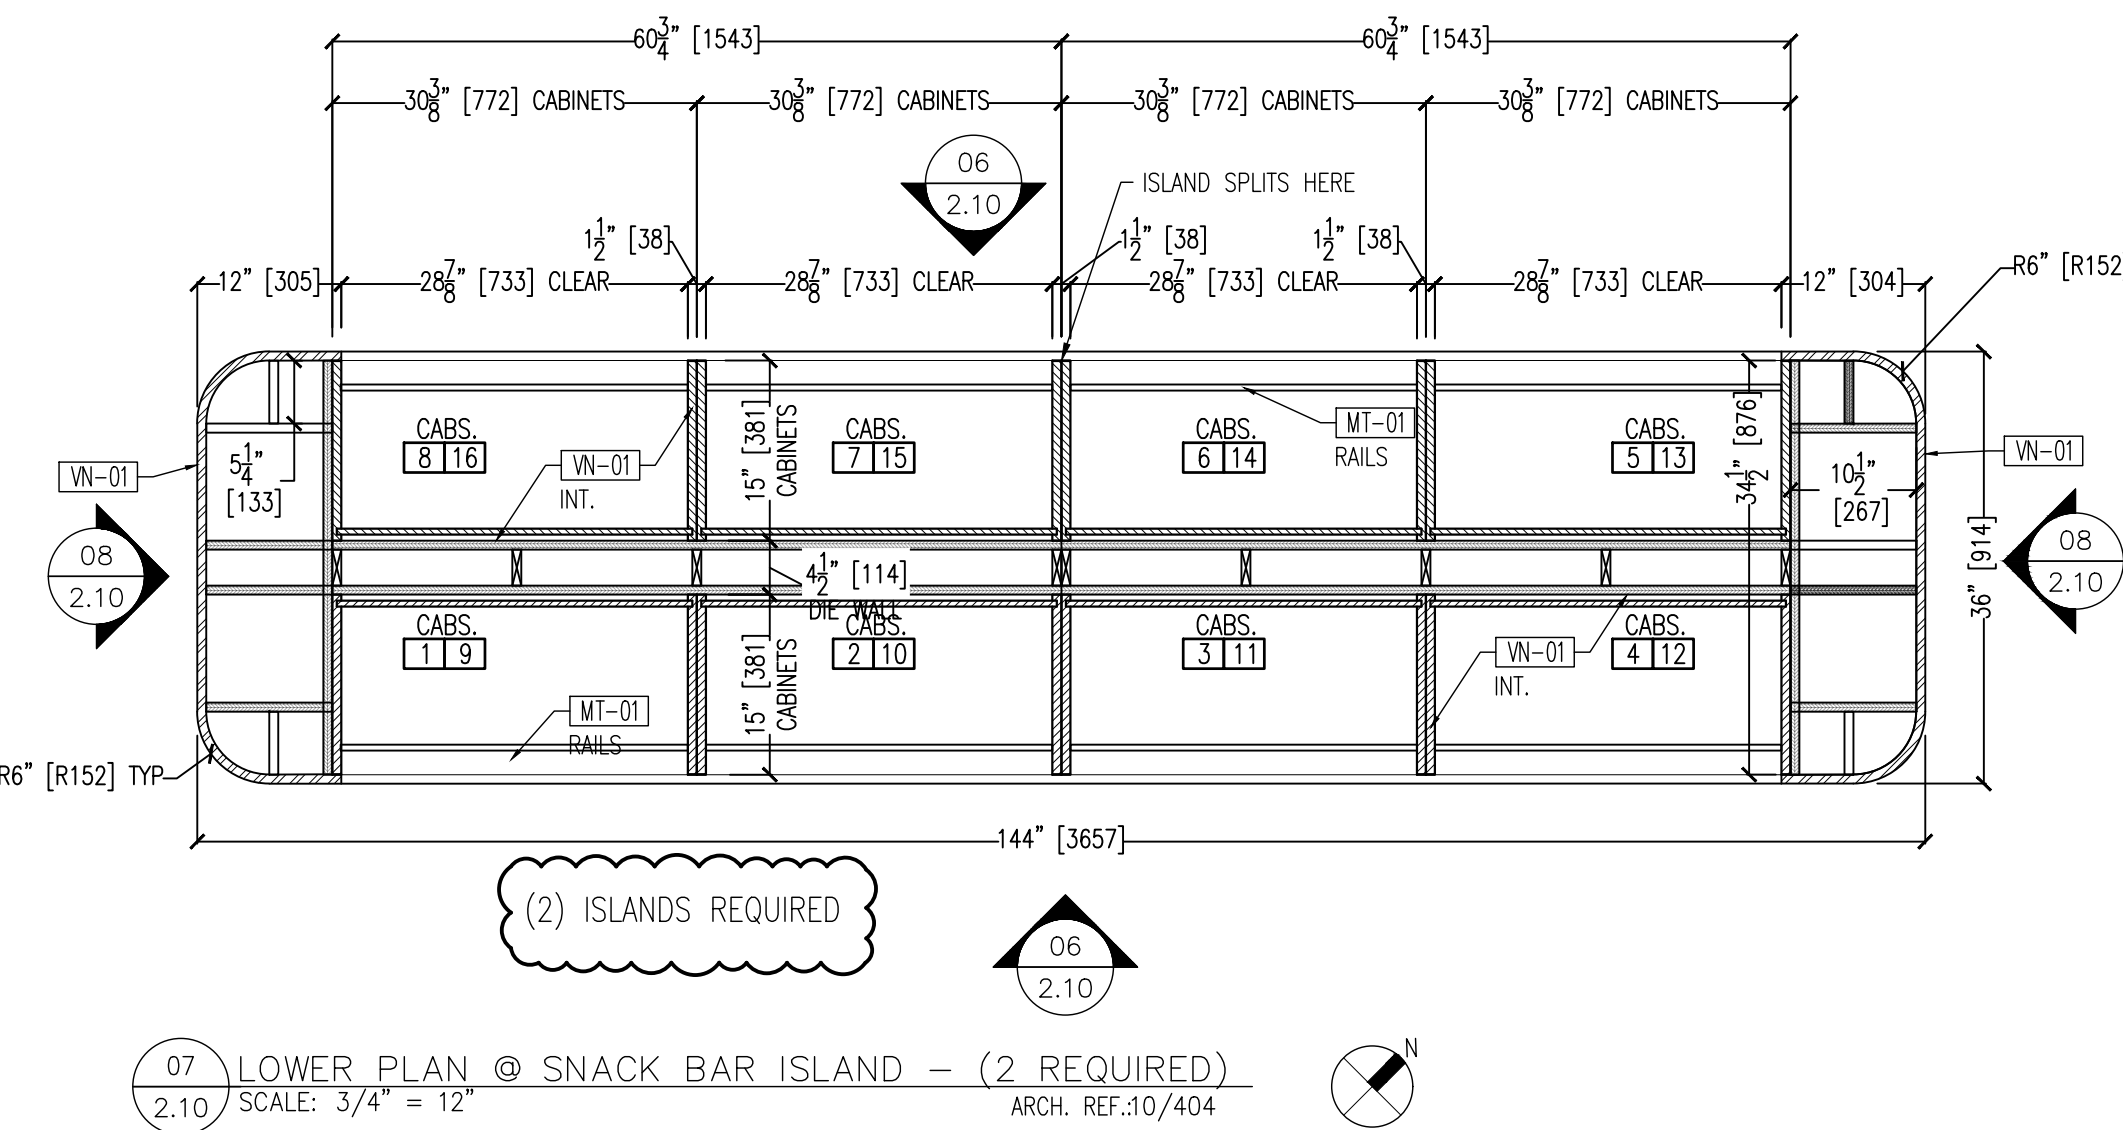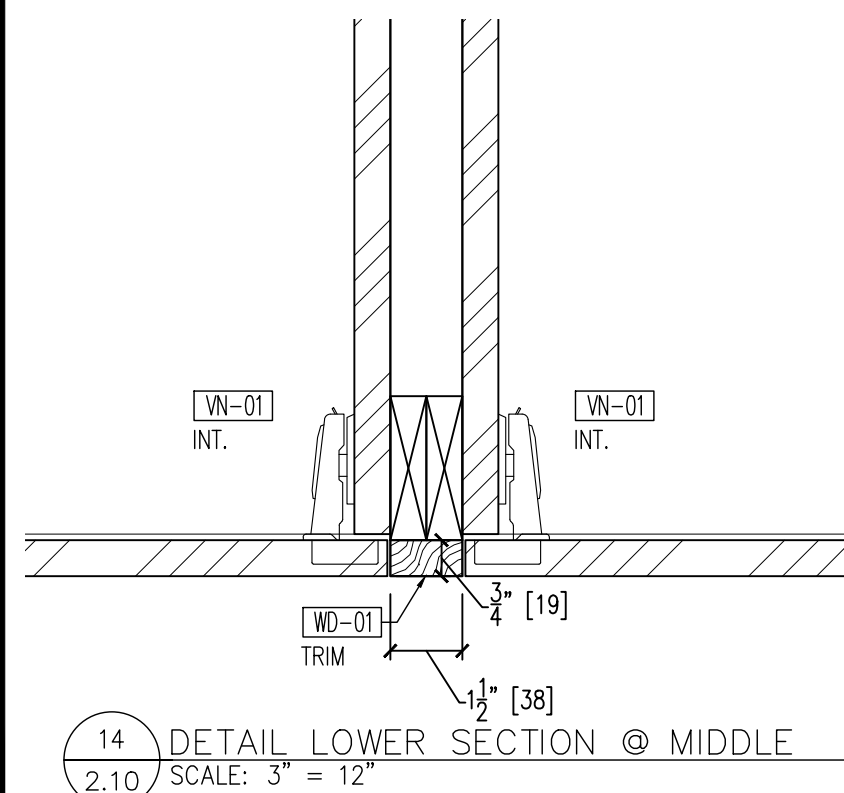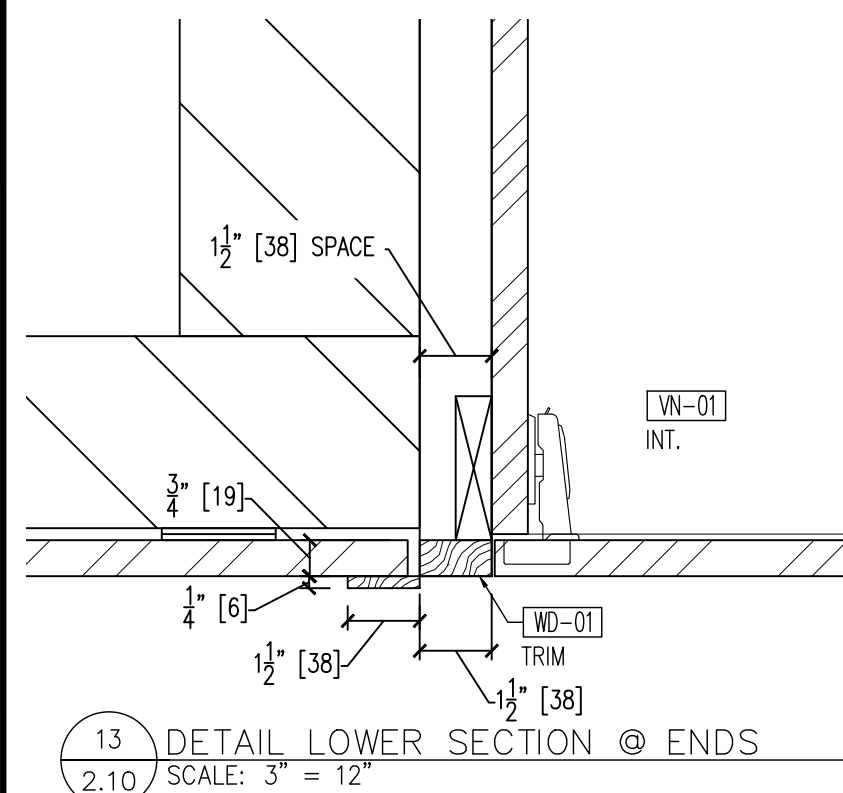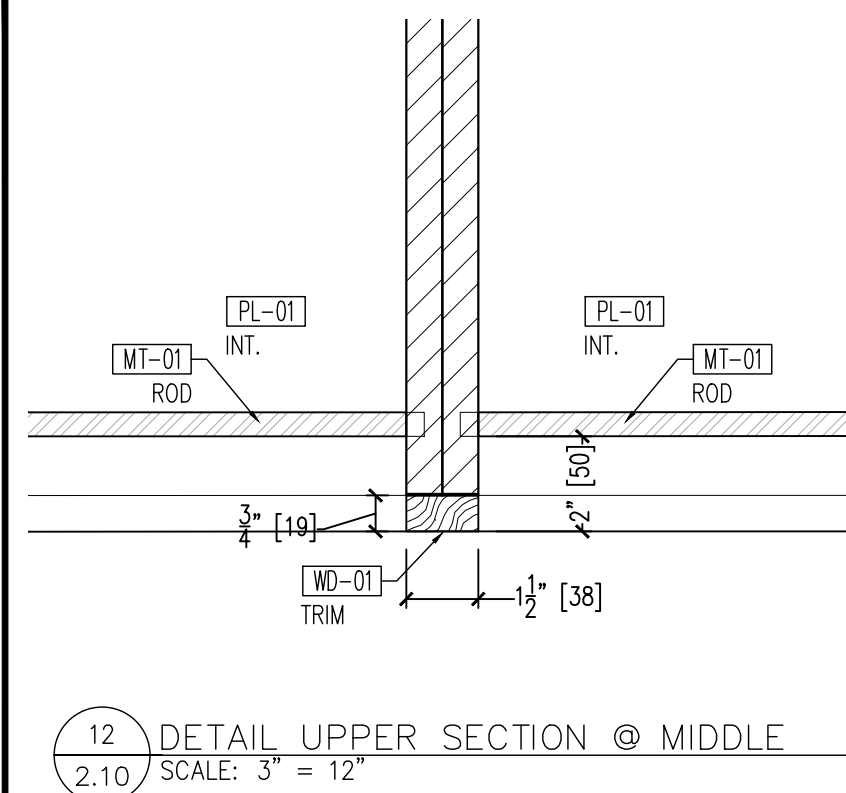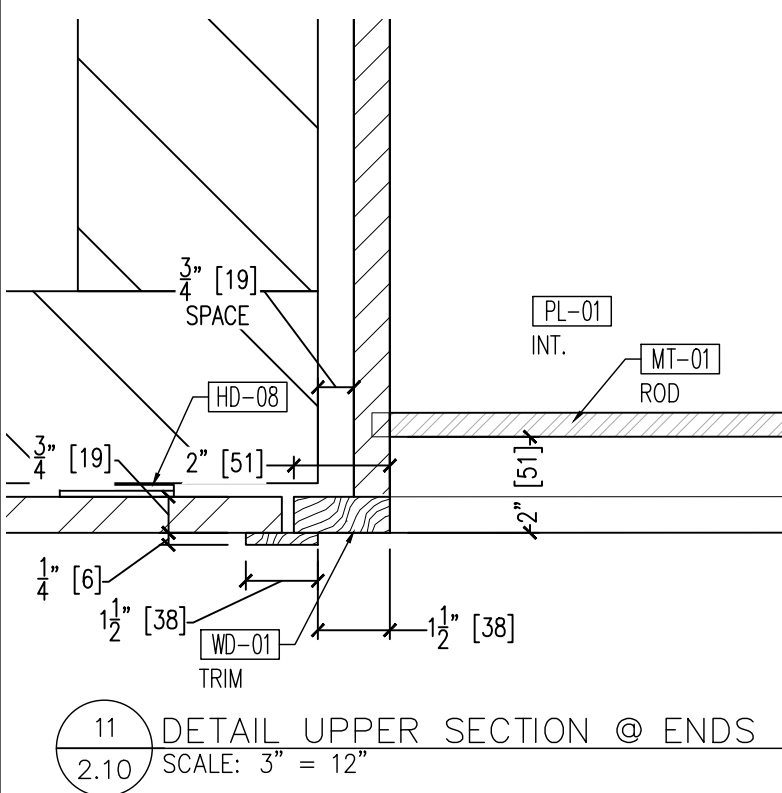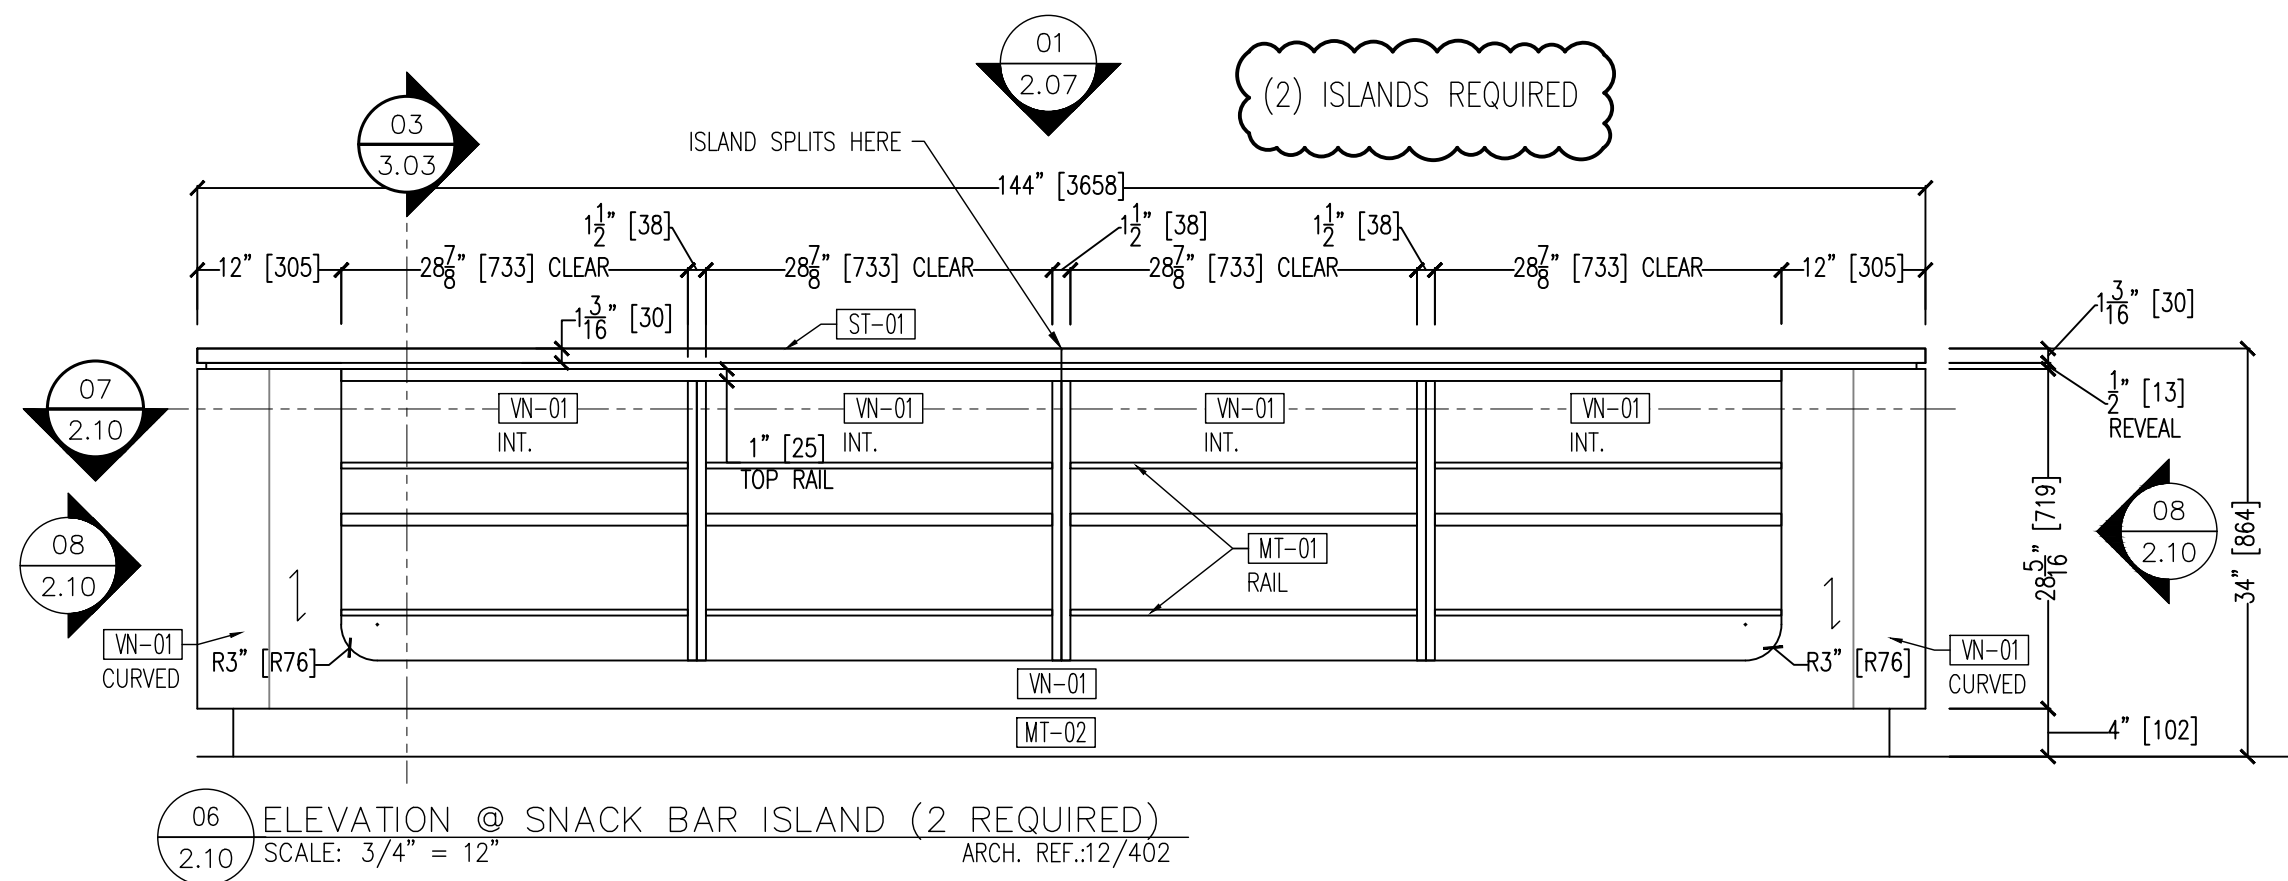

MATERIAL	DESCRIPTION
VN-01	EUROPEAN OAK VENEER - PLAIN CUT
VN-02	WASH APPROVED SAMPLE
MT-01	ASH - PLAIN CUT
MT-02	WASH APPROVED SAMPLE
WD-01	SOLID EUROPEAN OAK - PLAIN CUT
WD-02	TO MATCH VN-01
WD-03	SOLID EUROPEAN OAK - PLAIN CUT
WD-04	TO MATCH VN-02
WD-05	WHITE OAK - TO MATCH SAMPLE
WD-06	SURFACING SOLUTION: #593
WD-07	PLYWOOD
PL-01	PLASTIC LAMINATE
PL-02	PRIMER FOR PAINT
PT-01	QUARTZ - 2CM
ST-01	CORIAN QUARTZ: CLOUD WHITE
SS-04	SOLID SURFACE
SS-05	CORIAN: GLASS ICE
MT-01	SOLID STAINLESS STEEL
MT-02	1/2" X 1/2" ROD
MT-03	METAL - BRONZE
MT-04	TBD
FB-02	UPHOLSTERY FABRIC - LEATHER
FB-03	SPINNEROCK: #V0 093 TOAST
WC-03	ACOUSTIC FELT FINS
WC-04	TURB. CUSTOM
EB-01	EDGEBOARD
EB-02	TO MATCH VN-01
EB-03	TO MATCH PL-01
HD-01	CONCEALED HINGE
HD-02	BLUM 110° HINGE - SOFT CLOSE
HD-03	NOT USED
HD-04	SHELF SUPPORT "SPOON" TYPE
HD-05	HARPLE: #6204-711 - BRUSHED NICKEL
HD-06	SUPPORT BRACKETS IN WALL
HD-07	RACKS: EH-1212FM
HD-08	CASTERS
HD-09	MAPP CASTER: 4"x2" PART #146PUB4205
HD-10	NOT USED
HD-11	FLAT WALL BRACKET
HD-12	1/2-300 (16" OR 24") - BLACK
HD-13	ZOLIP
HD-14	DRAWER SLIDE
HD-15	KIR450-18
HD-16	RICHLEY
HD-17	PIVOT HINGE - Z164190
HD-18	TRASH BARREL
HD-19	SQUARE TRASH BARREL: #B641436GY
HD-20	IN WALL HIDDEN BRACKET
HD-21	BROW SUPPORTS - L-BRACKET #5420K-ISC
HD-22	SUPPORT BRACKET COUNTERTOP
HD-23	KW-16

PROJECT:	
SOUTH STATION BOSTON, MA 02111	
ARCHITECT:	
A+I NEW YORK, NY 10010	
CONTRACTOR:	
CORDERMAN BOSTON, MA 02210	
04/17/26	SUBMITTAL
04/02/26	SUBMITTAL
01-16-26	SUBMITTAL
12-10-25	SUBMITTAL
11-05-25	SUBMITTAL
10-31-25	SUBMITTAL
PROJECT #:	SCALE:
4296	
CAD DWG FILE:	
4296 SSM 5-22-26 S8.dwg	
DRAWN BY:	REVISED BY:
AL	ROBK
SHEET TITLE:	
PLANS AND ELEVATIONS @ RESTROOMS & MARKET ISLAND	
SHEET #:	

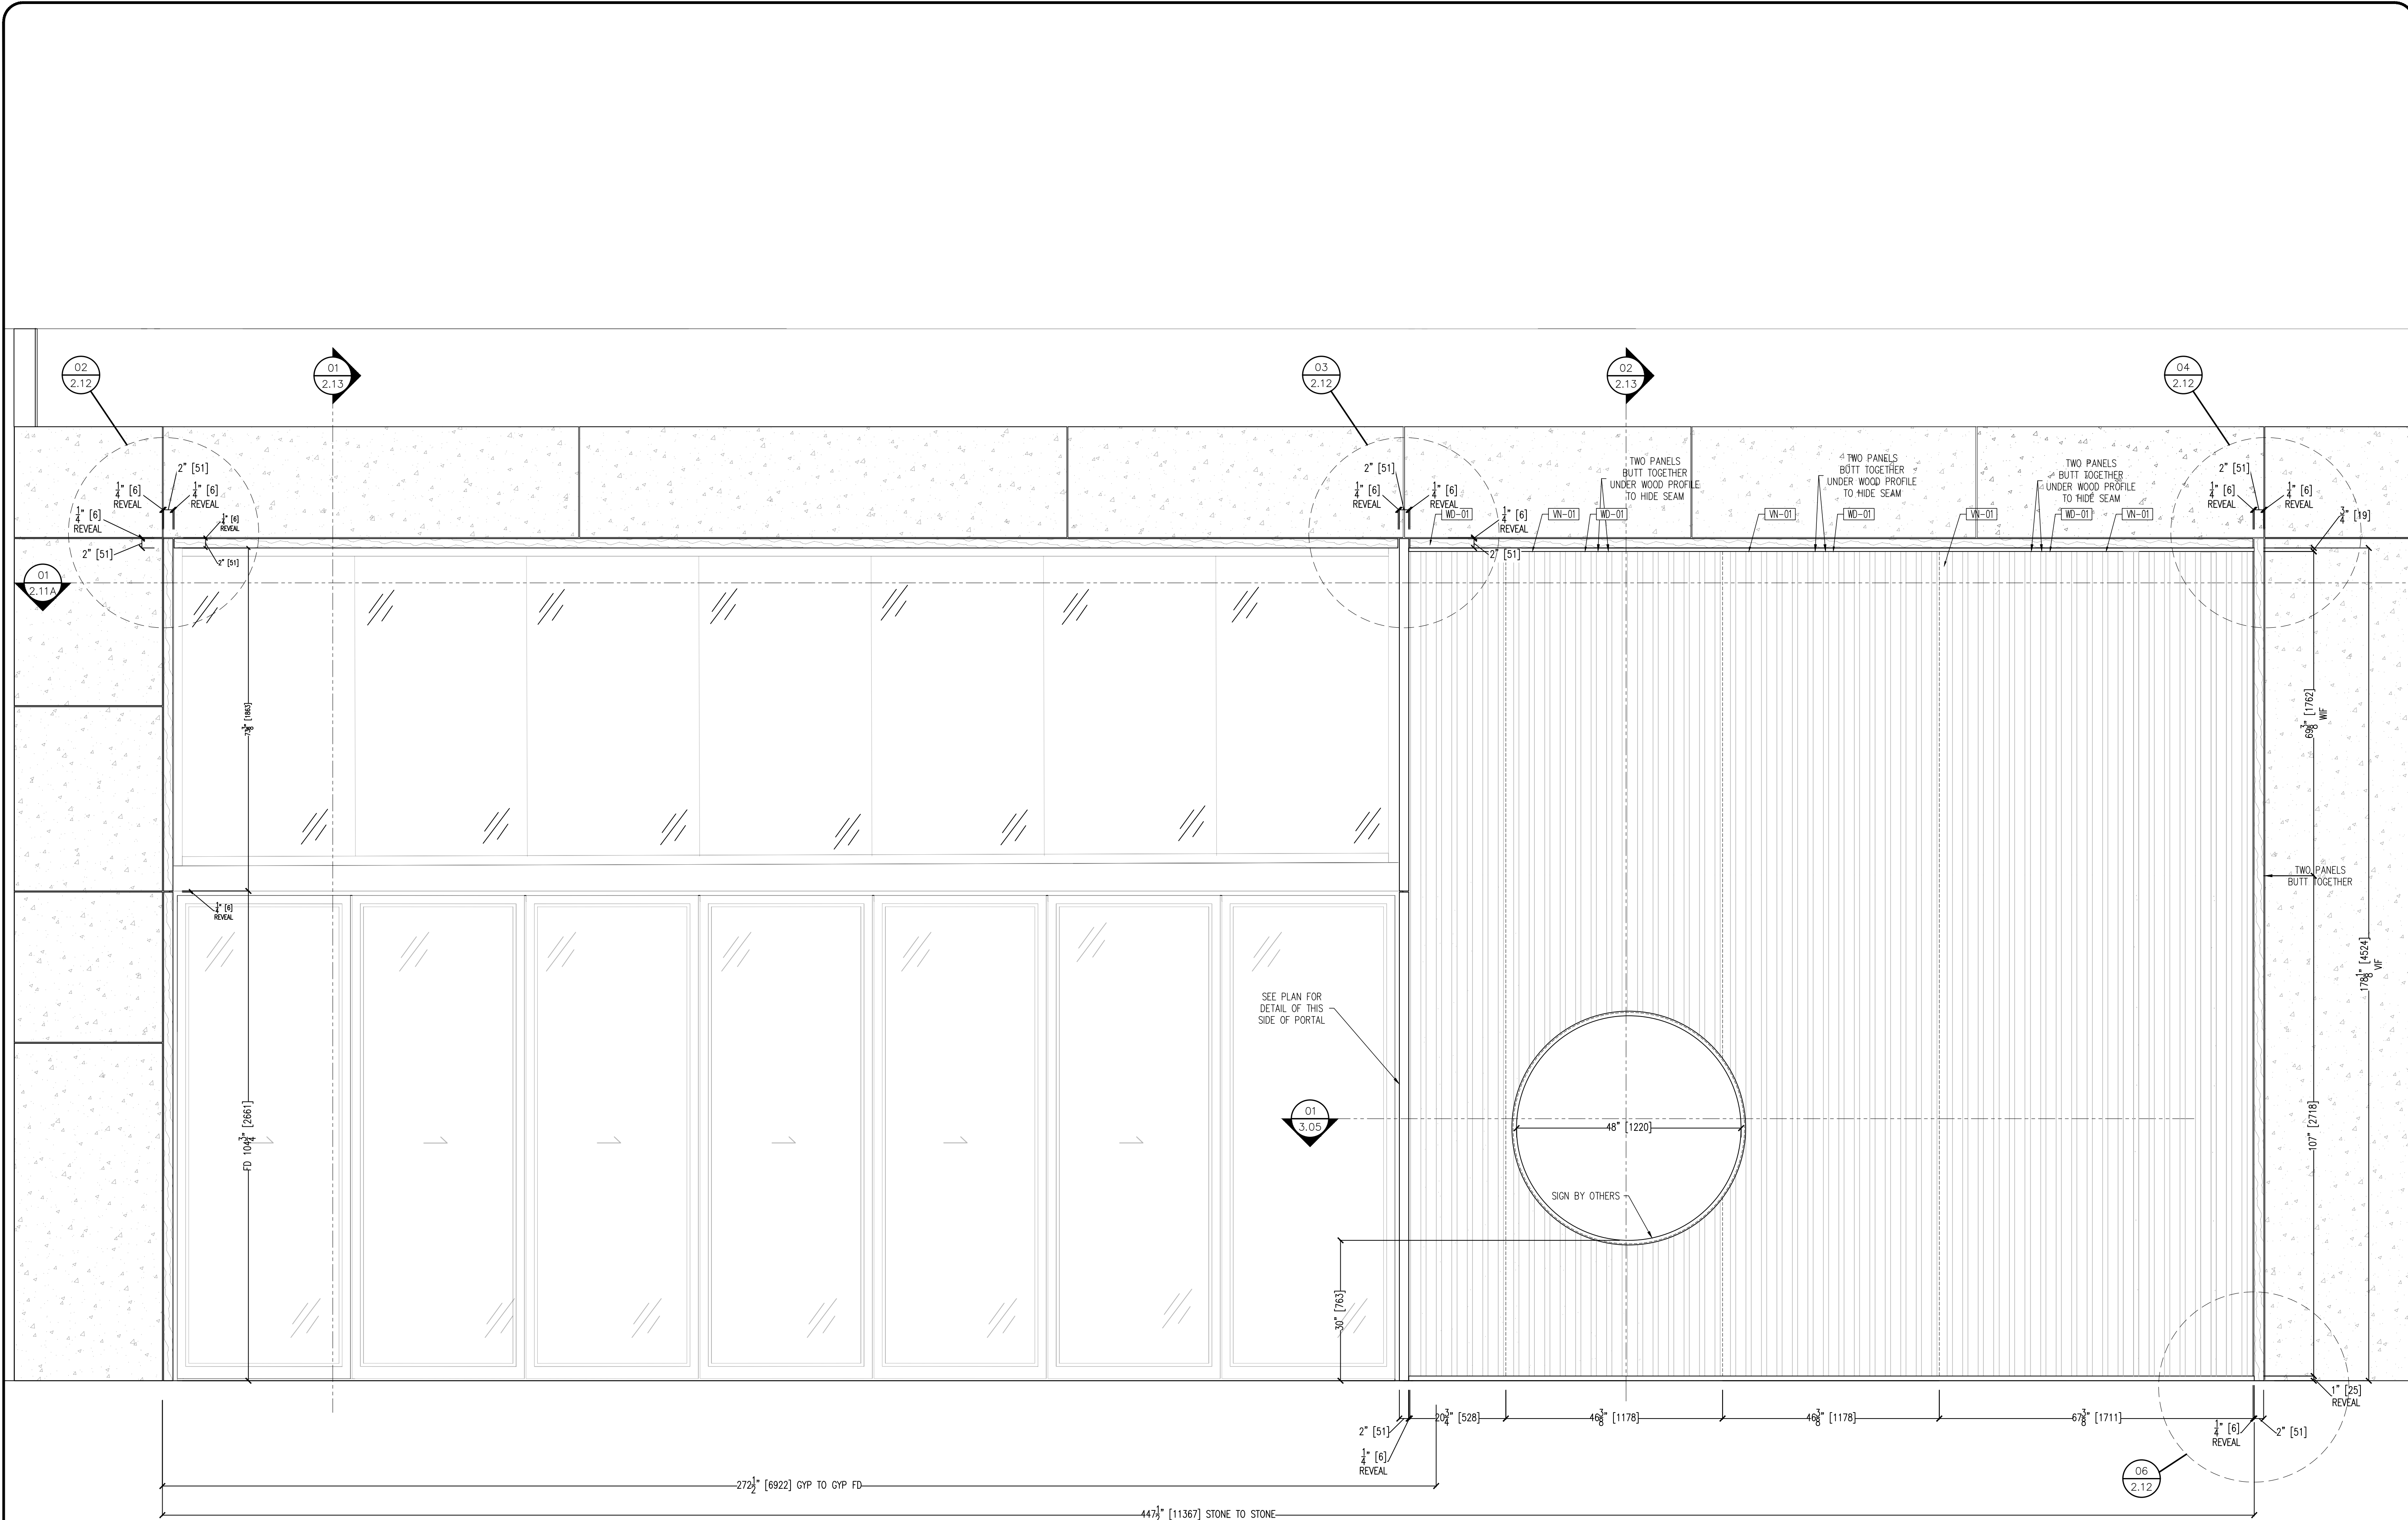

01 ELEVATION @ MARKET ENTRY — LIVING ROOM SIDE
2.11 SCALE: 3/4" = 12" ARCH. REF: 20/201

WATSON BROTHERS LLC

ARCHITECTURAL WOODWORKING

11 River Street, Suite 5 • Middleton • MA • 01949
Tel: (978) 774-7677 • Fax: (978) 750-8219

MATERIAL	DESCRIPTION
LVN-01	EUROPEAN OAK VENEER — PLAIN CUT
LVN-02	MATCH APPROVED SAMPLE
LVN-02	ASH — PLAIN CUT
LVN-02	MATCH APPROVED SAMPLE
WDO-01	SOLID EUROPEAN OAK — PLAIN CUT
WDO-01	TO MATCH LVN-01
WDO-01	SOLID EUROPEAN OAK — PLAIN CUT
WDO-01	TO MATCH LVN-01
WDO-02	SOLID ASH
WDO-02	TO MATCH LVN-02
WDO-03	WHITE OAK — TO MATCH SAMPLE
WDO-03	SURFACING SOLUTION: #593
PW-01	PLYWOOD
PL-01	PLASTIC LAMINATE
PL-01	PRIMED FOR PAINT
PT-01	OCTOPUS PRODUCTS: #887 CHAMPAGNE
QT-01	QUARTZ — 2CM
QT-01	CORIAN QUARTZ: CLOUD WHITE
SS-04	SOLID SURFACE
SS-04	CORIAN: GLACIER ICE
MT-01	SOLID STAINLESS STEEL
MT-01	1/2" x 1/2" ROD
MT-02	METAL — BRONZE
MT-02	TBD
FB-02	UPHOLSTERY FABRIC — LEATHER
FB-02	SPINNEBECK: #WD 093 TOAST
WC-03	ACOUSTIC FELT FINS
WC-03	TURC: CUSTO
EB-01	EDGEBOARD
EB-01	TO MATCH LVN-01
EB-02	EDGEBOARD
EB-02	TO MATCH PL-01
HD-01	CONCEALED HINGE
HD-01	BLUM 110° HINGE — SOFT CLOSE
HD-02	NOT USED
HD-03	SHELF SUPPORT "SPOON" TYPE
HD-03	HARLE: #620L4711 — BRUSHED NICKEL
HD-04	SUPPORT BRACKETS IN WALL
HD-04	RACKS: EH-1212FM
HD-05	CASTERS
HD-05	MAPC CASTER: 4"X2" PART #146PUBB42205
HD-06	NOT USED
HD-07	FLAT WALL BRACKET
HD-07	K-300 (16" OR 24") — BLACK
HD-08	ZCJP
HD-09	DRAWER SLIDE
HD-09	KIR450-18
HD-10	PIVOT HINGE — Z164190
HD-11	TRASH BARREL
HD-11	SQUARE TRASH BARREL: MB641439GY
HD-12	IN WALL HIDDEN BRACKET
HD-12	BROW SUPPORTS — L-BRACKET: #5420K-ISC
HD-13	SUPPORT BRACKET COUNTERTOP
HD-13	KW-16

PROJECT:
SOUTH STATION
BOSTON, MA 02111

ARCHITECT:
A+I
NEW YORK, NY 10010

CONTRACTOR:
CORDERMAN
BOSTON, MA 02210

04/17/26 SUBMITTAL

04/02/26 SUBMITTAL

01-16-26 SUBMITTAL

12-10-25 SUBMITTAL

11-05-25 SUBMITTAL

10-31-25 SUBMITTAL

PROJECT #:
4296

SCALE:


CAD DWG FILE:
4296 SSM 5-22-26 S8.dwg

DRAWN BY:
AL

REVISED BY:
ROBK


SHEET TITLE:
ELEVATION & SECTION @
MARKET ENTRY
LIVING ROOM SIDE

SHEET #:

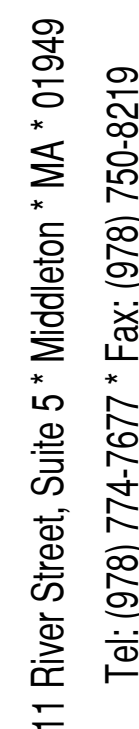


PROJECT: SOUTH STATION BOSTON, MA 02111	
ARCHITECT: A+I NEW YORK, NY 10010	
CONTRACTOR: CORDERMAN BOSTON, MA 02210	
	04/17/26 SUBMITTAL
	04/02/26 SUBMITTAL
	01-16-26 SUBMITTAL
	12-10-25 SUBMITTAL
	11-05-25 SUBMITTAL
	10-31-25 SUBMITTAL
PROJECT #: 4296	SCALE:
CAD DWG FILE: 4296 SSM 5-22-26 S8.d	
DRAWN BY: AL	REVISED BY: ROBK
SHEET TITLE: ELEVATION & SECTION @ MARKET ENTRY GRAB & GO SIDE	
SHEET #:	

2.11A

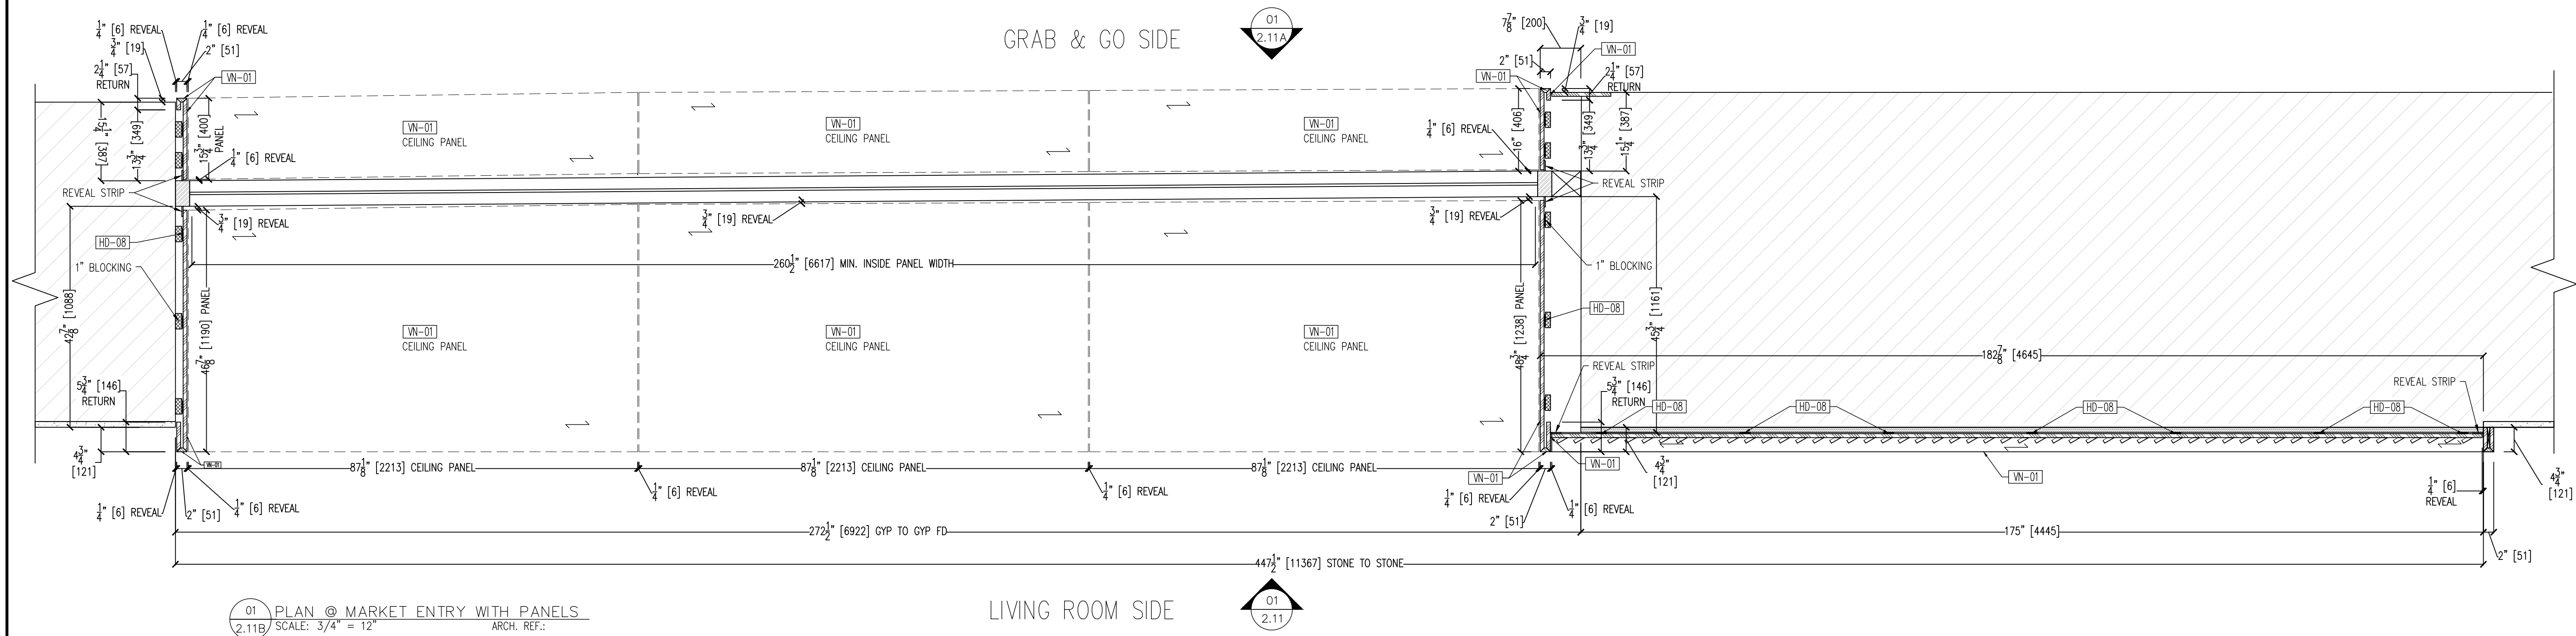

01 PLAN @ MARKET ENTRY WITH PANELS
2.11B/ SCALE: 3/4" = 12" ARCH. REF.:

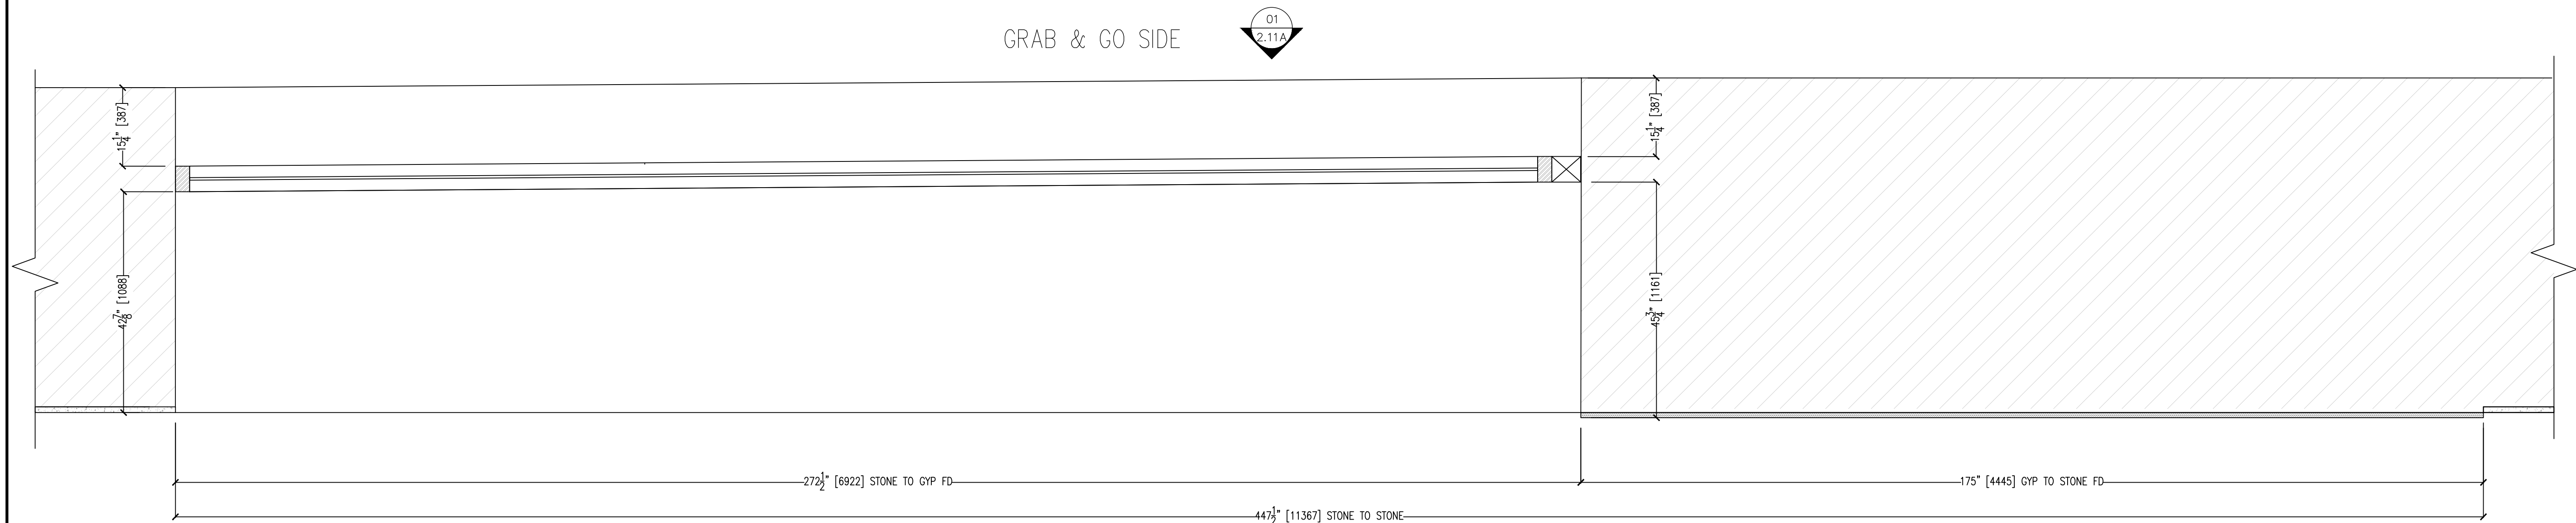

02 PLAN @ MARKET ENTRY WITHOUT PANELS
2.11B/ SCALE: 3/4" = 12" ARCH. REF.:

MATERIAL	DESCRIPTION
VN-01	EUROPEAN OAK VENEER - PLAIN CUT
AS	ASH - PLAIN CUT
VN-02	MATCH APPROVED SAMPLE
WD-01	SOLID EUROPEAN OAK - PLAIN CUT
WD-02	WHITE OAK - TO MATCH SAMPLE
WD-03	SURFACING SOLUTION: #593
PW-01	PLYWOOD
PL-01	PLASTIC LAMINATE
PT-01	PRIMED FOR PAINT
QT-01	QUARTZ - 2CM
SS-04	SOLID SURFACE
MT-01	1/2" X 1/2" ROD
MT-02	METAL - BRONZE

PROJECT:
SOUTH STATION
BOSTON, MA 02111
ARCHITECT:
A+I
NEW YORK, NY 10010
CONTRACTOR:
CORDERMAN
BOSTON, MA 02210

04/17/26	SUBMITTAL
04/02/26	SUBMITTAL
01-16-26	SUBMITTAL
12-10-25	SUBMITTAL
11-05-25	SUBMITTAL
10-31-25	SUBMITTAL

PROJECT #:
4296


CAD DWG FILE:
4296 SSM 5-22-26 S8.dwg

DRAWN BY:
AL


REVISD BY:
ROBK

SHEET TITLE:
PLOAN VIEW
@ MARKET ENTRY


SHEET #:

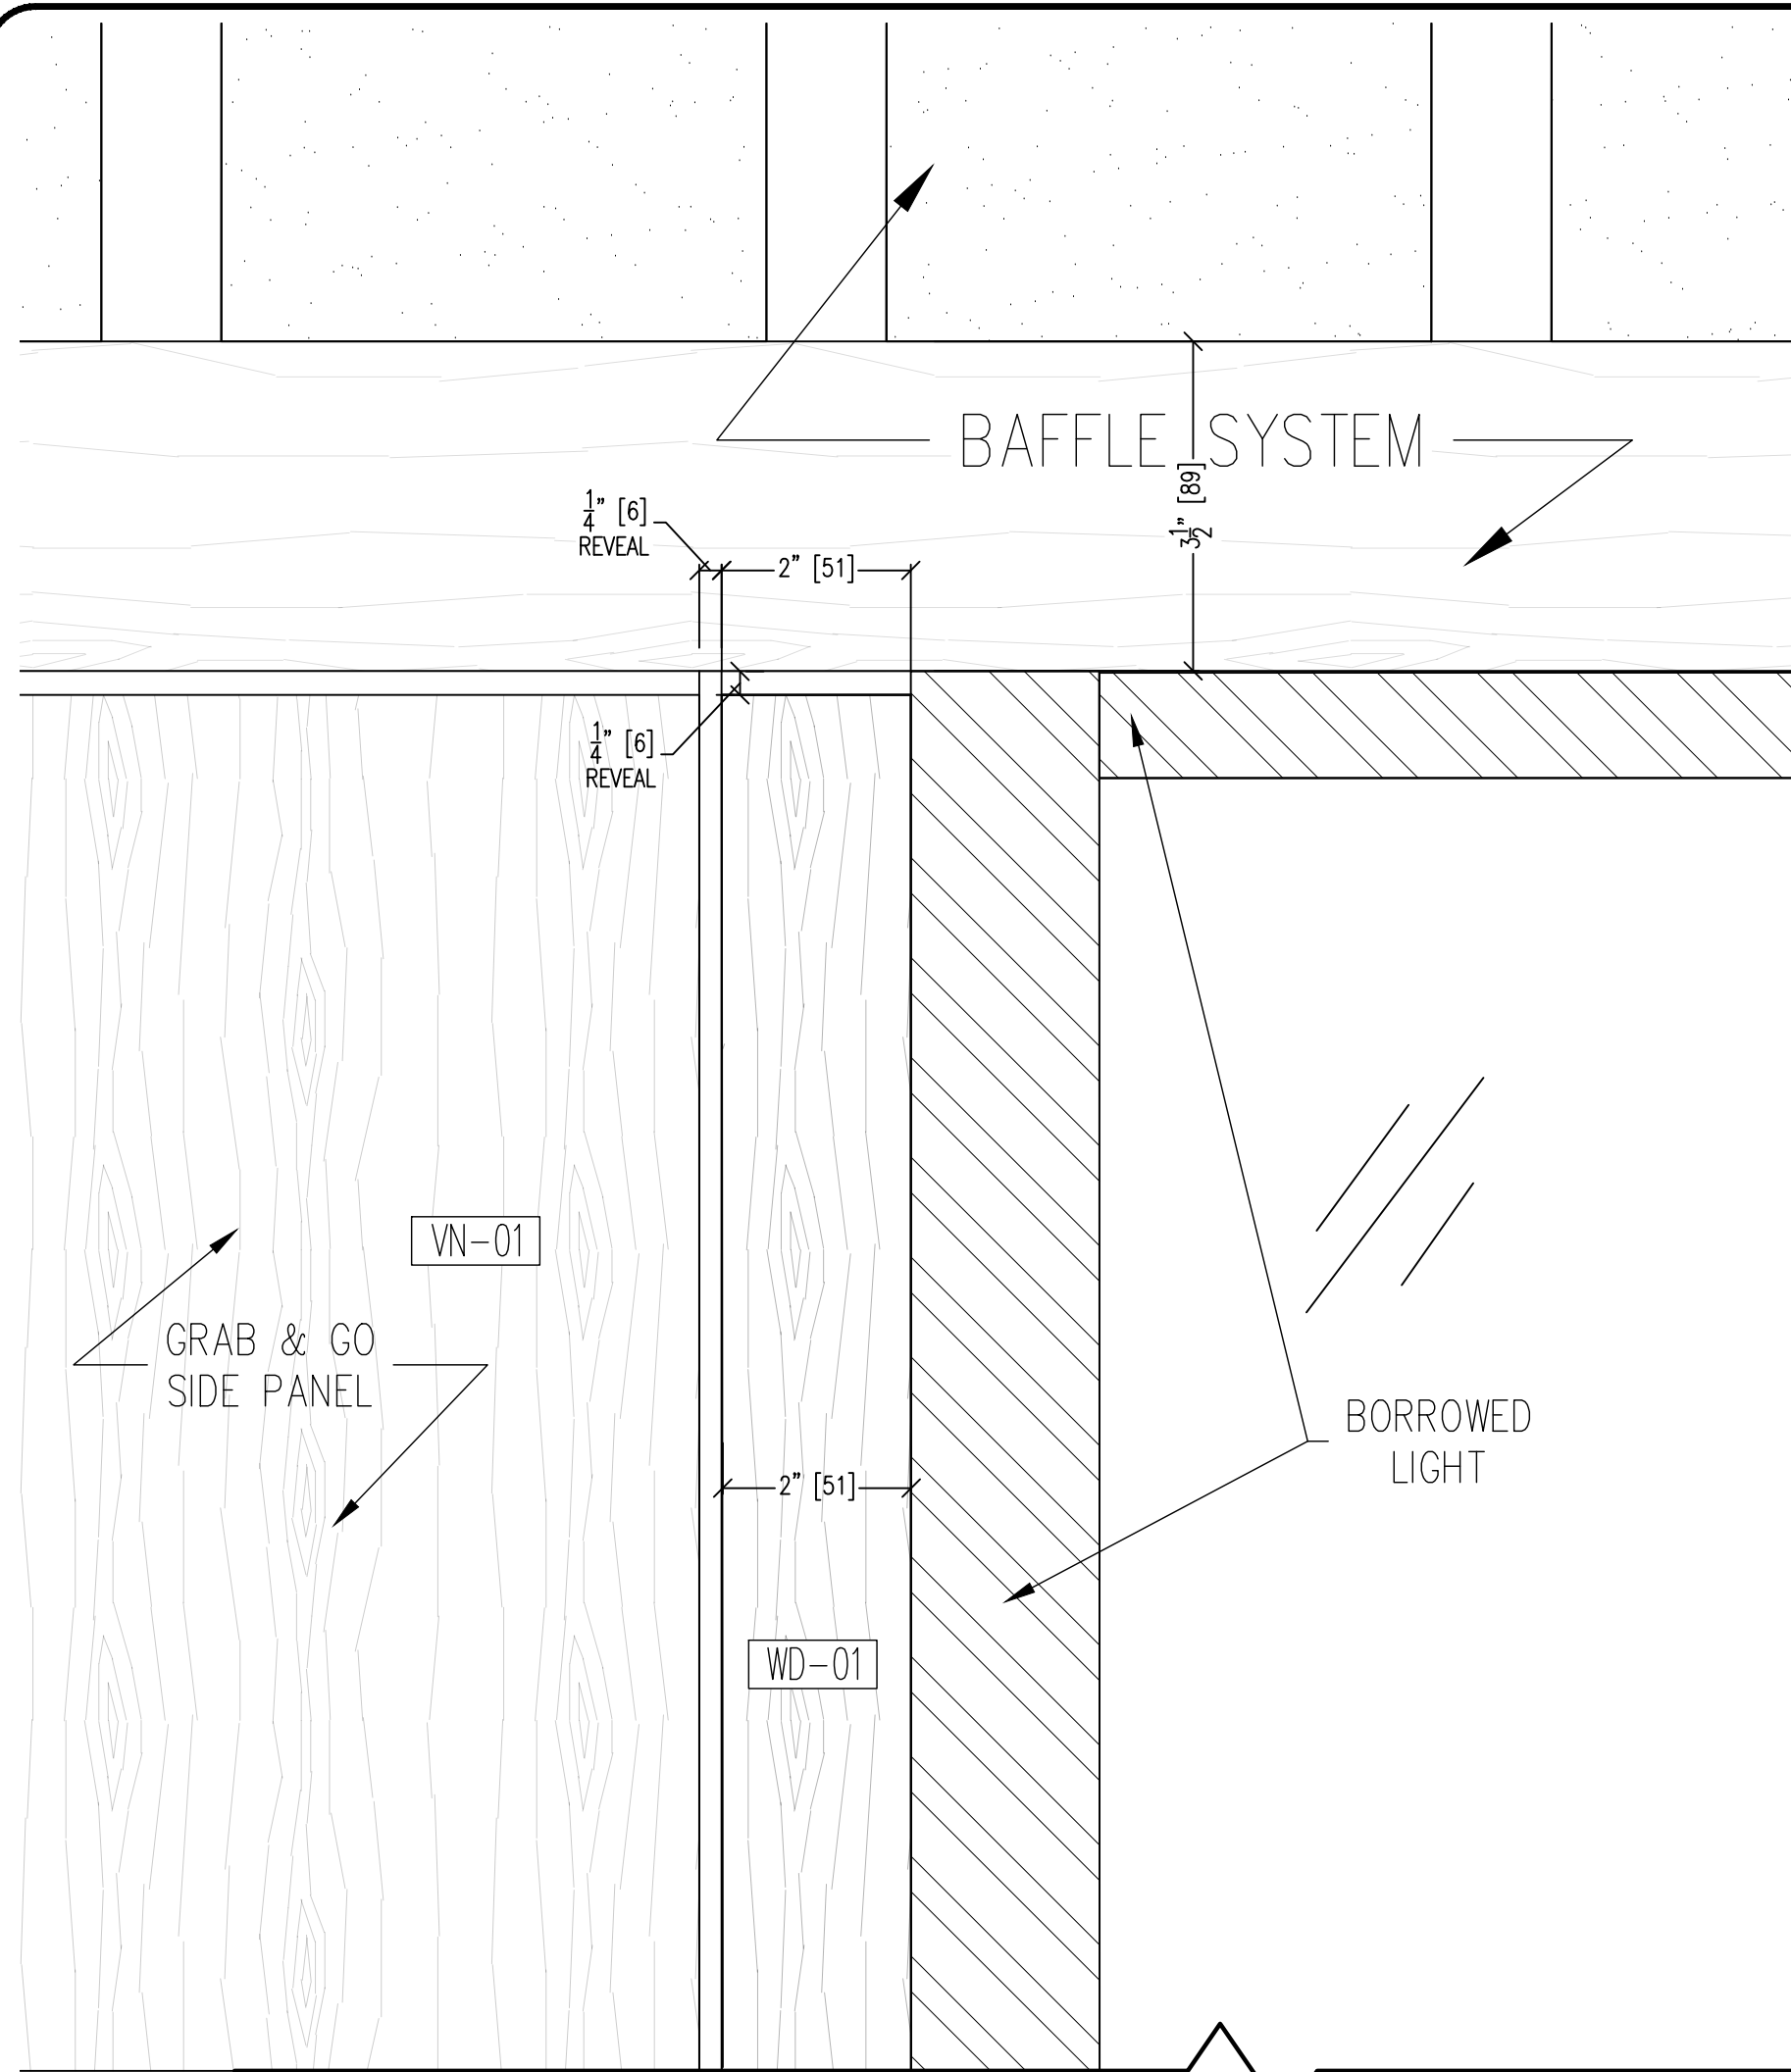


07 BLOW-UP SECTION @ BORROWED LIGHT - GRAB & GO SIDE - LEFT END
2.12 SCALE: 6" = 12" ARCH. REF.:

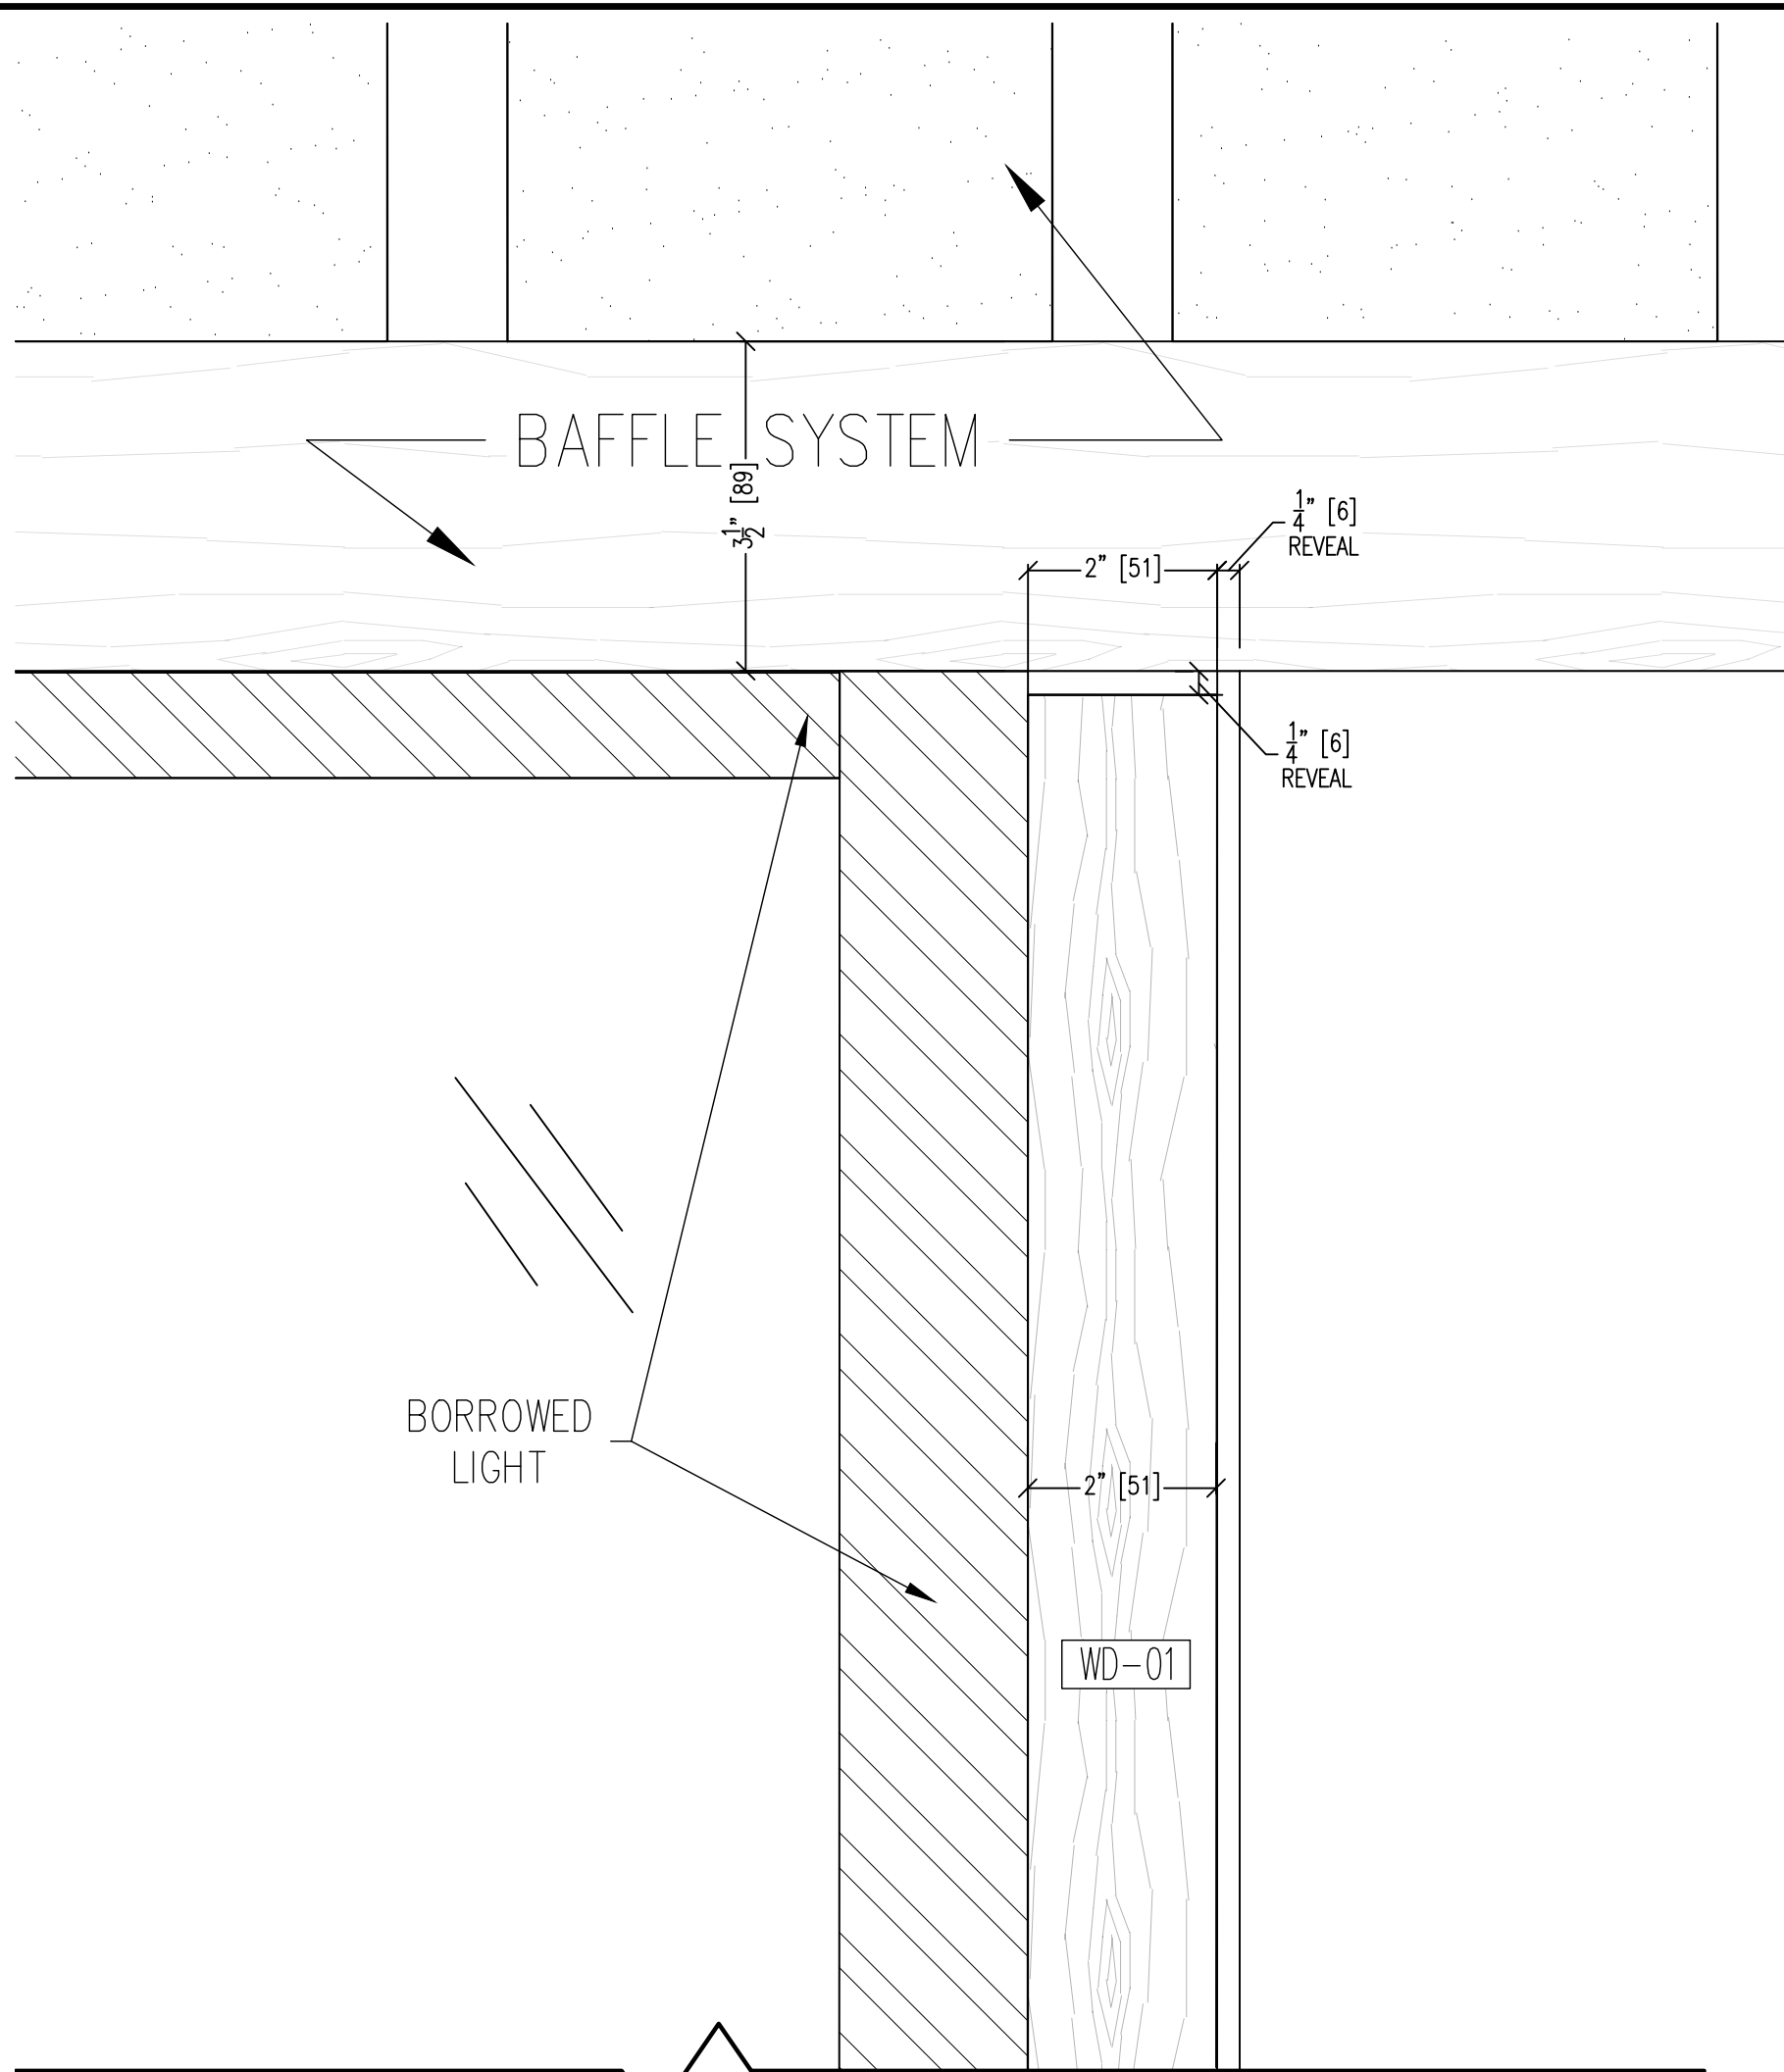



08 BLOW-UP SECTION @ BORROWED LIGHT - GRAB & GO SIDE - RIGHT END
2.12 SCALE: 6" = 12" ARCH. REF.:

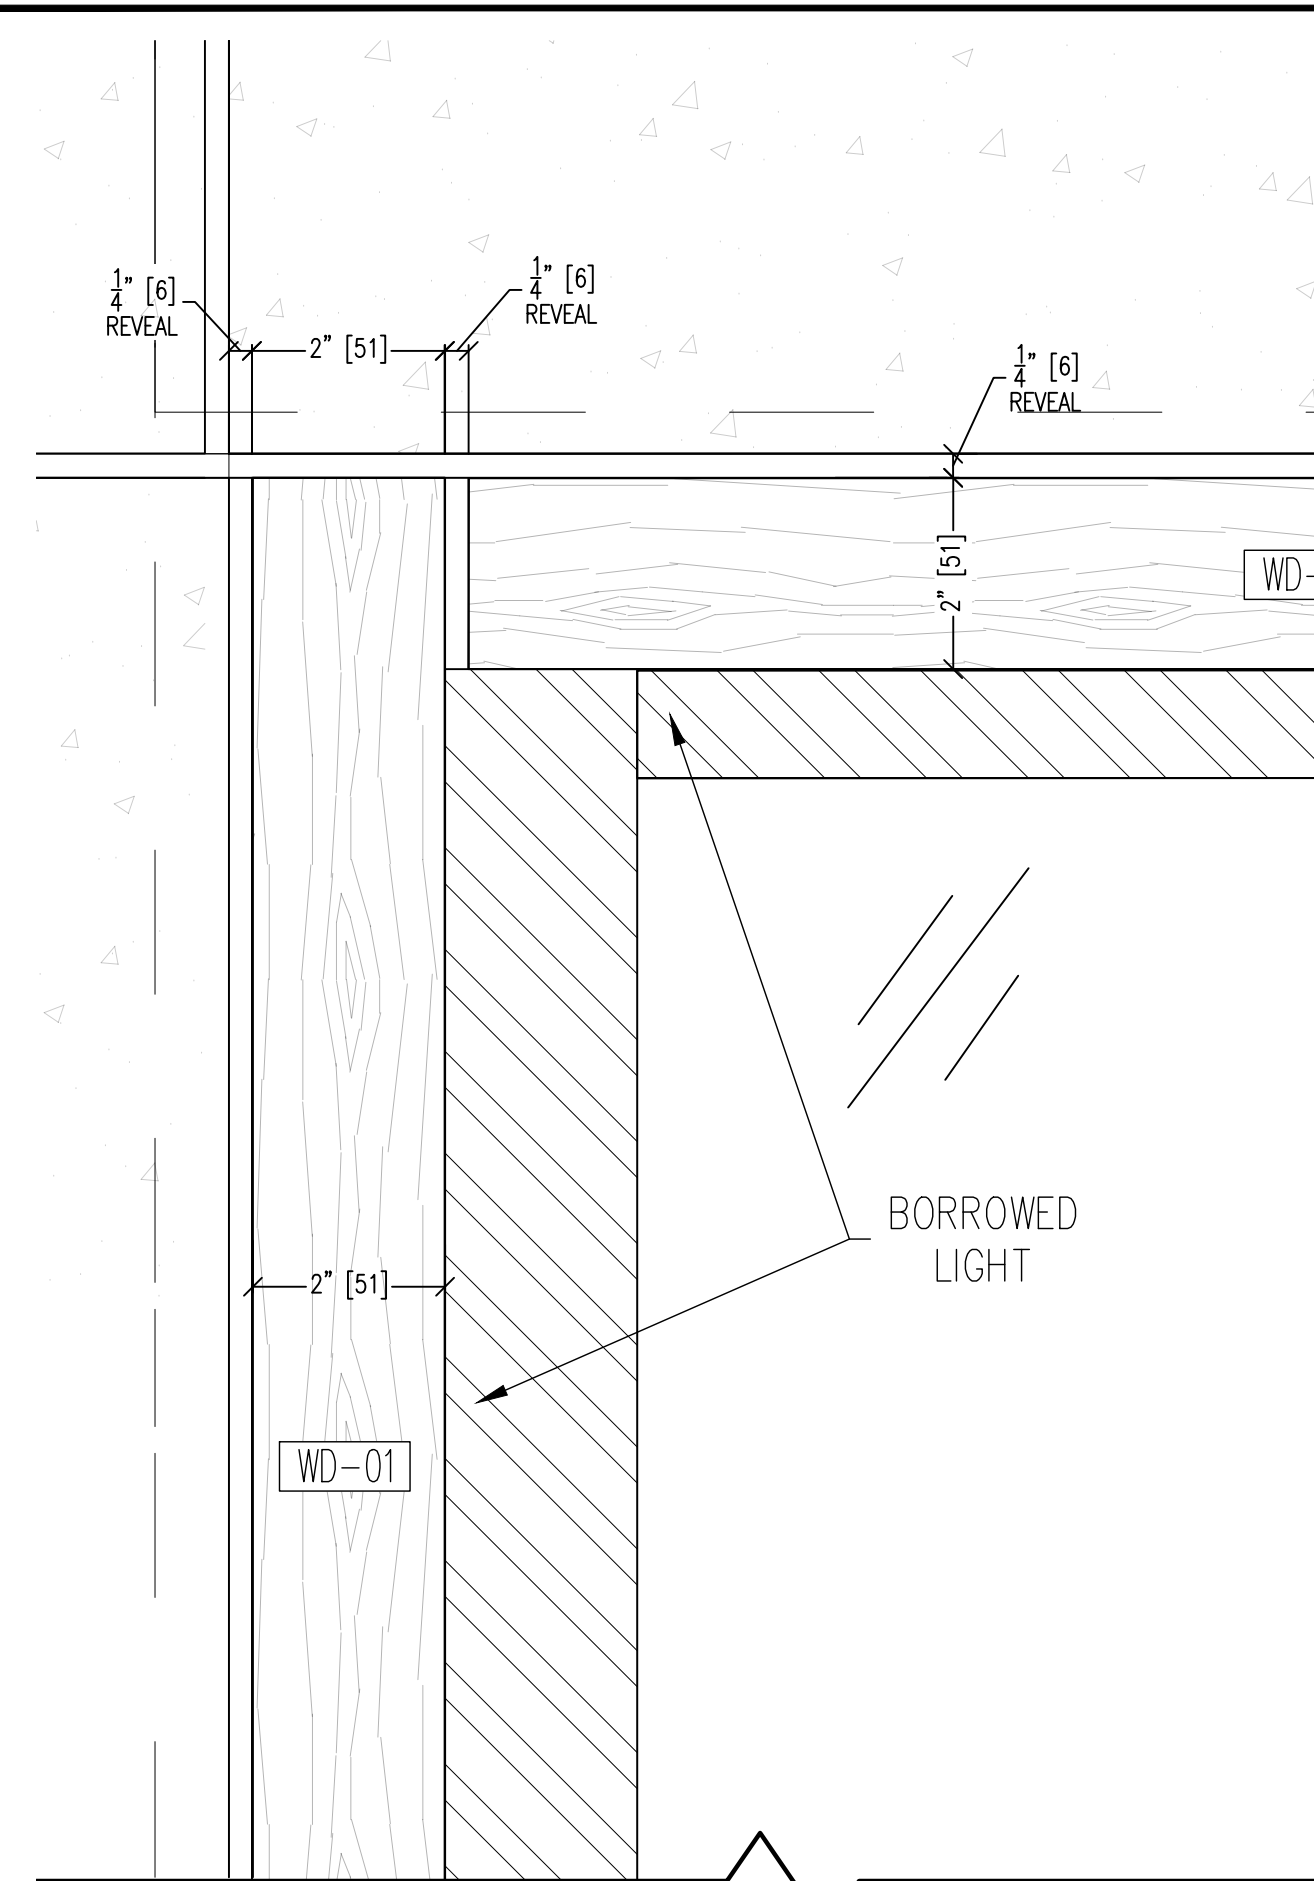

02 BLOW-UP SECTION @ BORROWED LIGHT
2.12 SCALE: 6" = 12" ARCH. REF.:

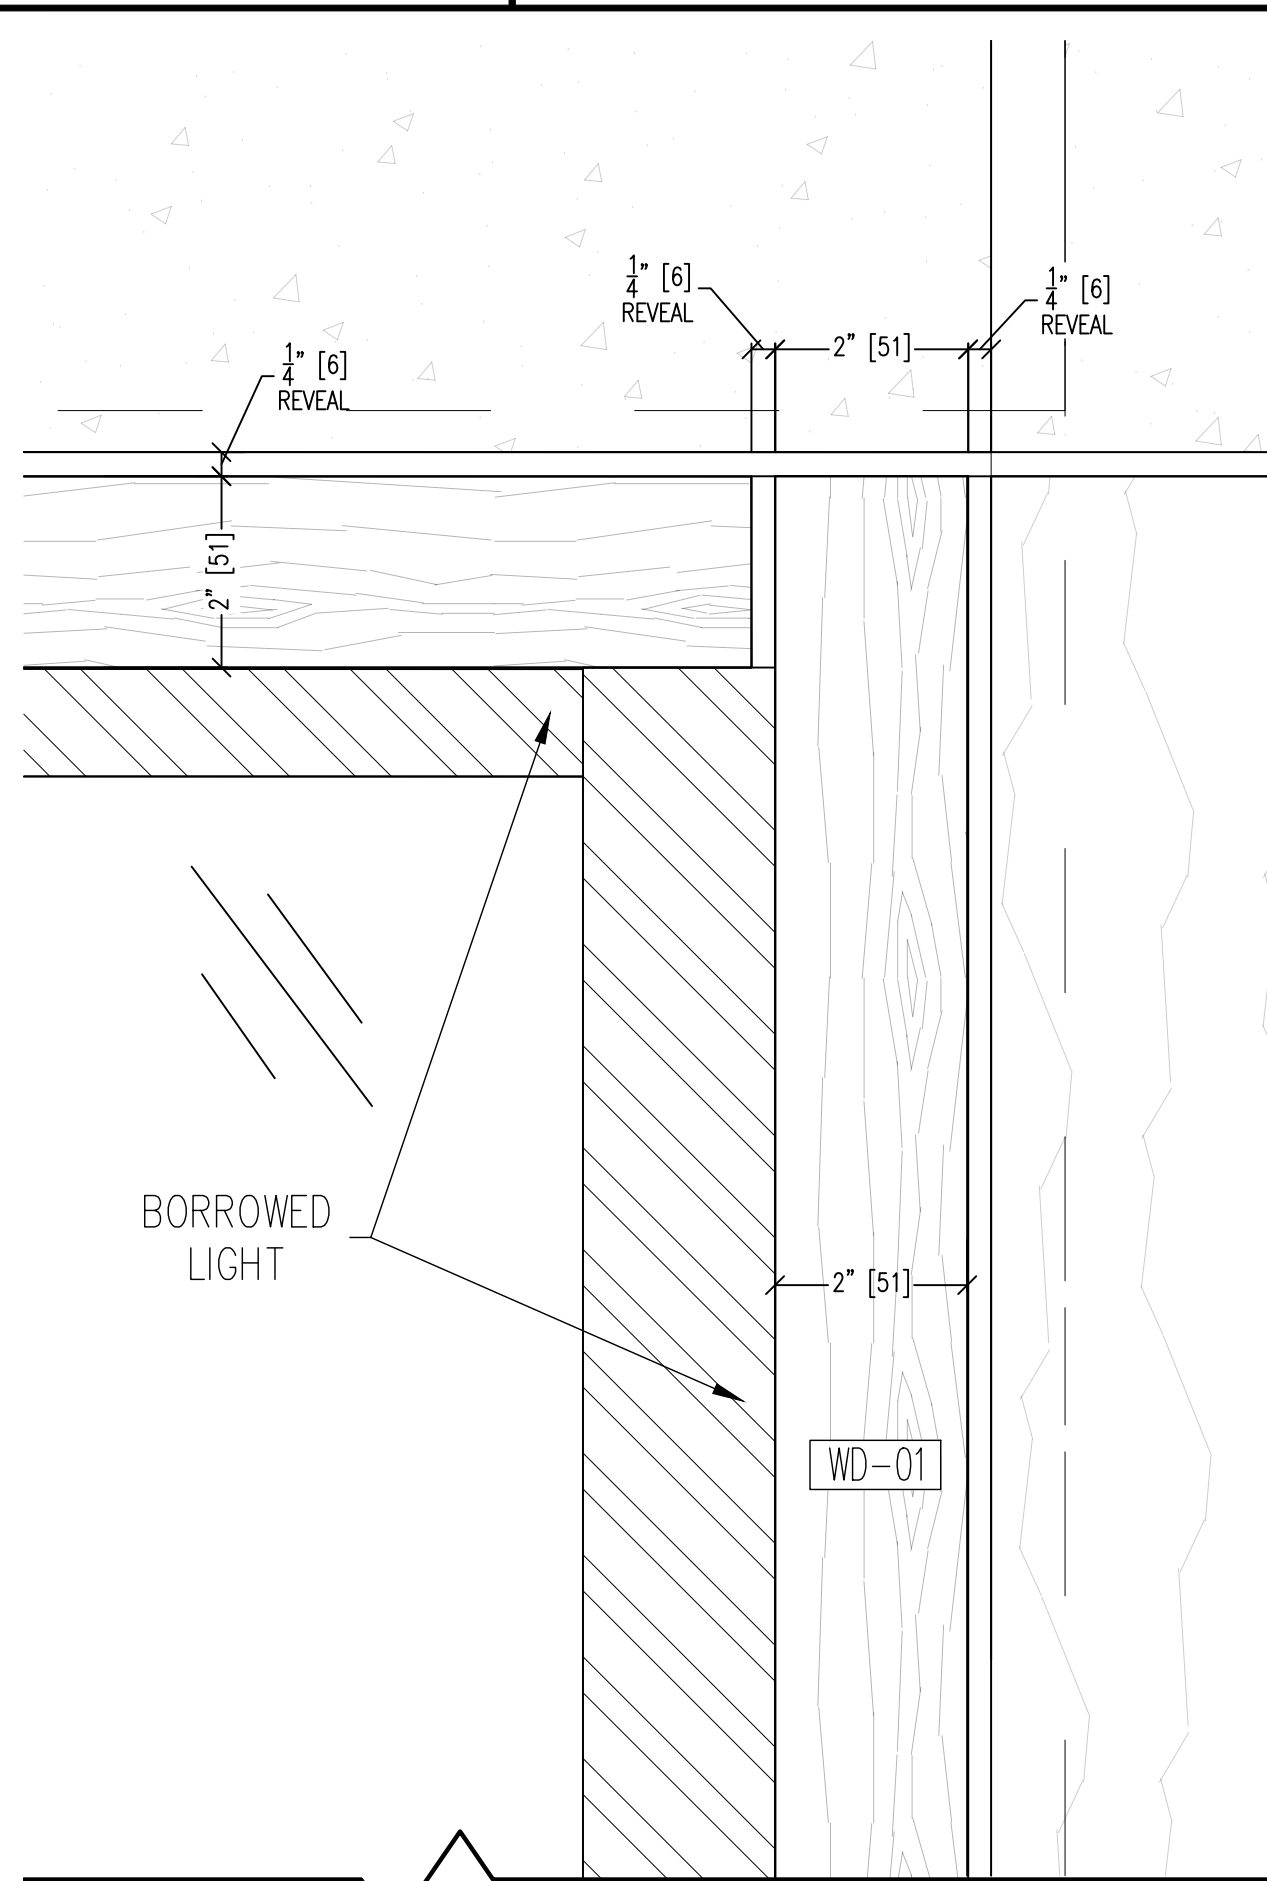

03 BLOW-UP SECTION @ MIDDLE END PANEL
2.12 SCALE: 6" = 12" ARCH. REF.:

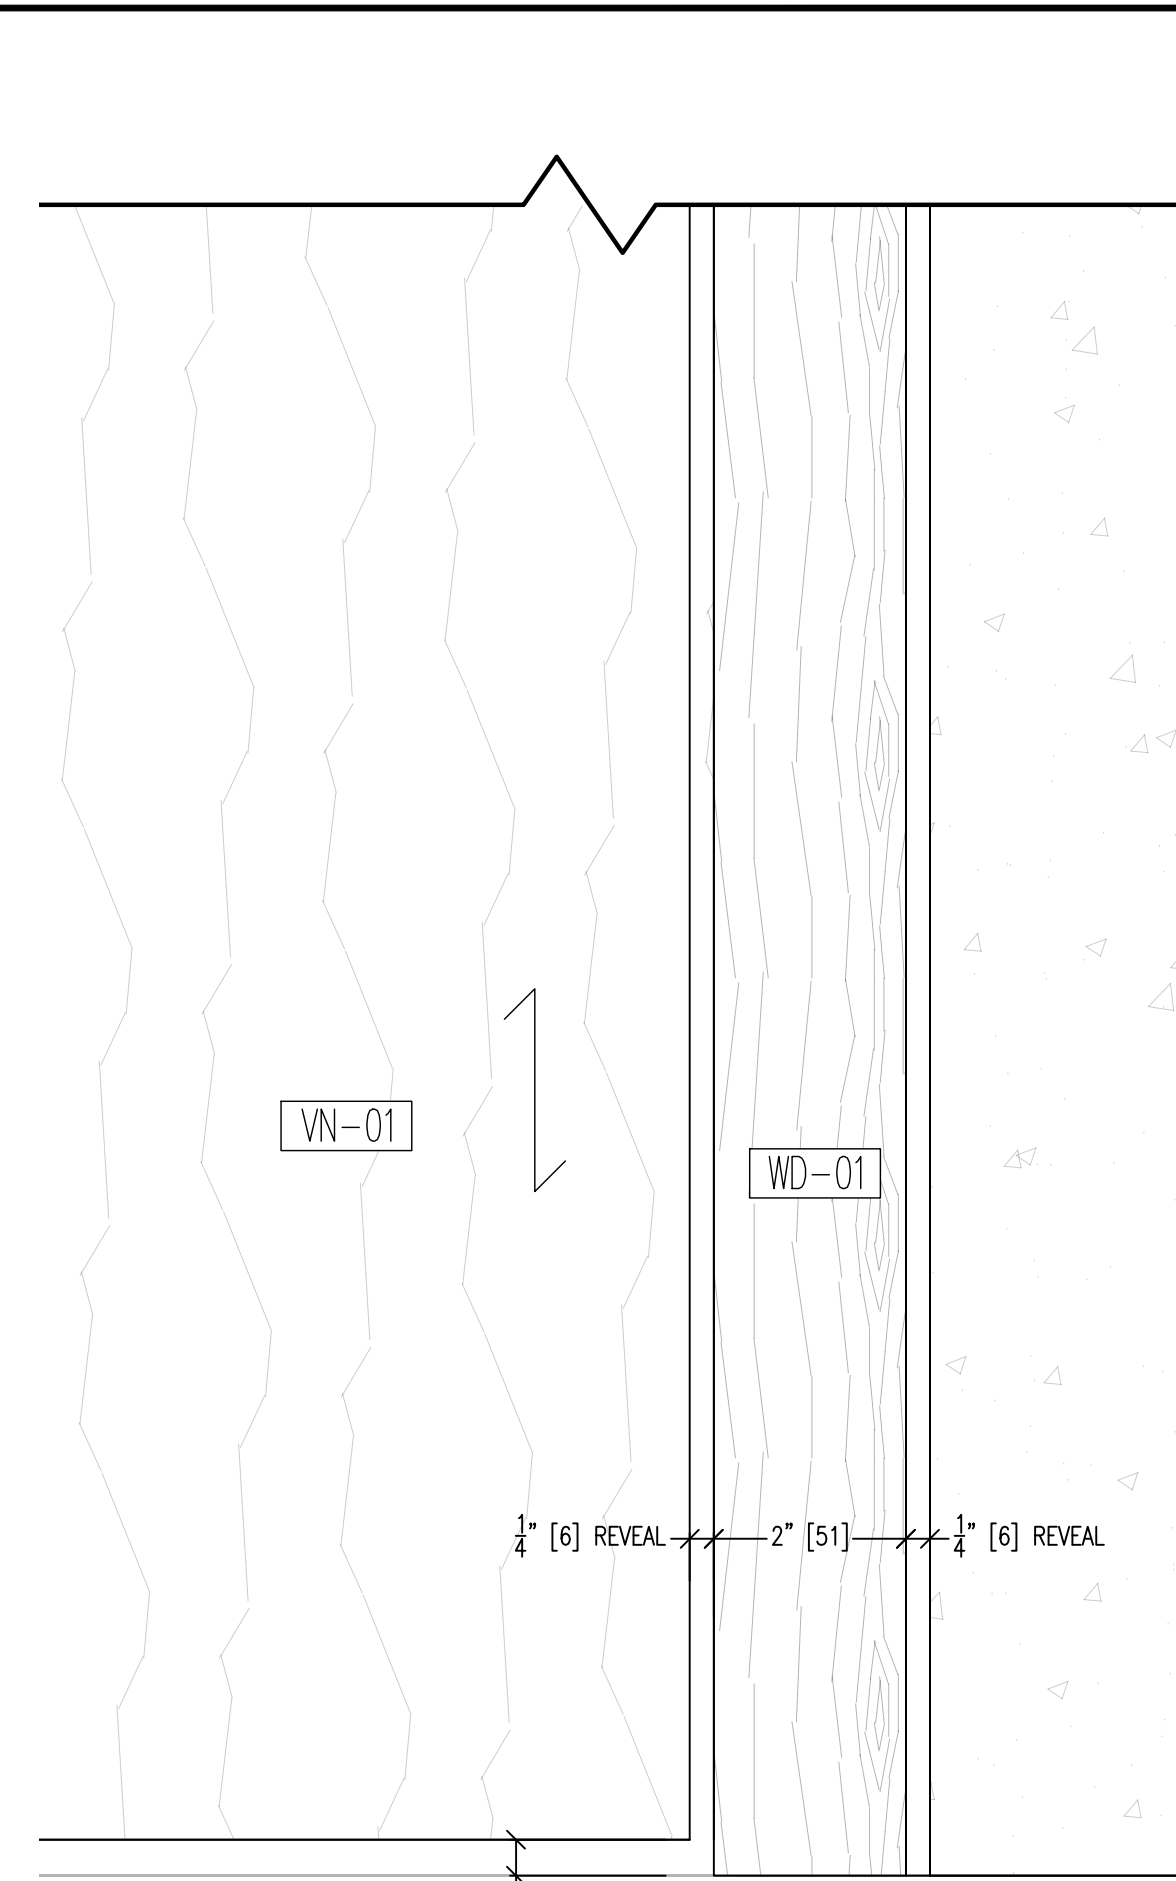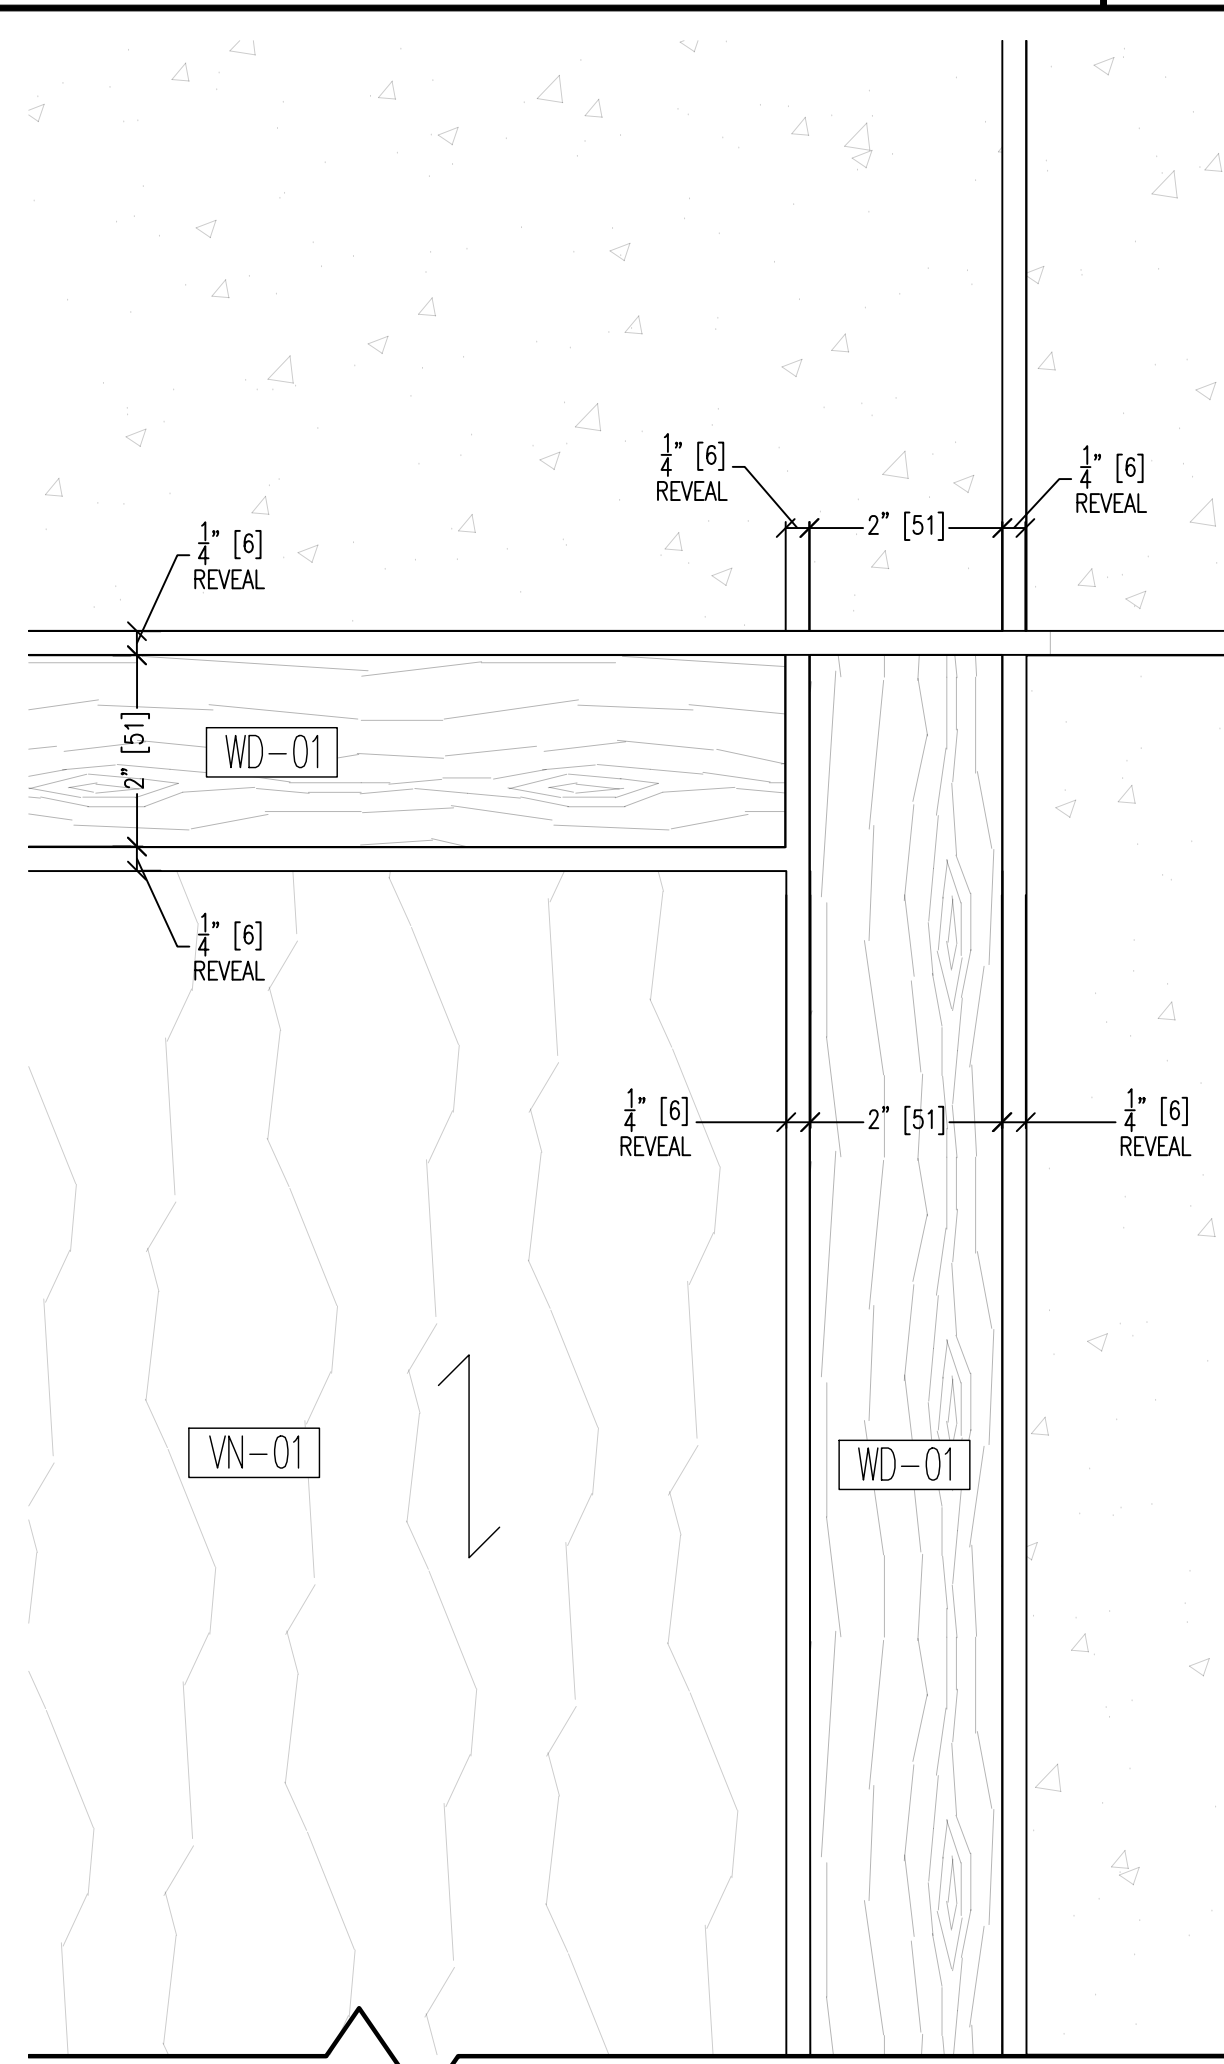

06 BLOW-UP SECTION @ RIGHT END (BOTTOM)
2.12 SCALE: 6" = 12" ARCH. REF.:

MATERIAL	DESCRIPTION
VN-01	EUROPEAN OAK VENEER - PLAIN CUT
VN-02	WALL APPROVED SAMPLE
VN-03	ASH - PLAIN CUT
WD-01	WALL APPROVED SAMPLE
WD-02	SOLID EUROPEAN OAK - PLAIN CUT
WD-03	TO MATCH VN-01
WD-04	SOLID EUROPEAN OAK - PLAIN CUT
WD-05	TO MATCH VN-01
WD-06	SOLID ASH
WD-07	TO MATCH VN-02
WD-08	WHITE OAK - TO MATCH SAMPLE
WD-09	SURFACING SOLUTION: #593
PW-01	PLYWOOD
PL-01	PLASTIC LAMINATE
PT-01	OCTOPUS PRODUCTS: #887 CHAMPAGNE
PT-02	PRIMED FOR PAINT
QT-01	QUARTZ - 2CM
ST-01	CORIAN QUARTZ: CLOUD WHITE
SS-01	SOLID SURFACE
SS-02	CORIAN: GLACIER ICE
MT-01	SOLID STAINLESS STEEL
MT-02	1/2" X 1/2" ROD
MT-03	METAL - BRONZE
MT-04	TBD
FB-01	UPHOLSTERY FABRIC - LEATHER
FB-02	SPINNEROCK: #WD 093 TOAST
WC-01	ACOUSTIC FELT FINS
WC-02	TUBE: CUSTOM
EB-01	EDGEBOARD
EB-02	TO MATCH VN-01
EB-03	EDGEBOARD
EB-04	TO MATCH PL-01
HD-01	CONCEALED HINGE
HD-02	BLUM 110° HINGE - SOFT CLOSE
HD-03	NOT USED
HD-04	SHELF SUPPORT "SPOON" TYPE
HD-05	HANDLE: #6204-711 - BRUSHED NICKEL
HD-06	SUPPORT BRACES IN WALL
HD-07	RACKS: EH-1212M
HD-08	CASTERS
HD-09	MAPP CASTER: 4"x2" PART #146PUBB42205
HD-10	NOT USED
HD-11	FLAT WALL BRACKET
HD-12	1/2" SOL 116" OR 24" - BLACK
HD-13	ZOLIP
HD-14	DRAWER SLIDE
HD-15	KIRBY-18
HD-16	ROCKELED
HD-17	PIVOT HINGE - Z164190
HD-18	TRASH BARREL
HD-19	SQUARE TOSH BARREL - MB41439GY
HD-20	IN WALL HIDDEN BRACKET
HD-21	BROW SUPPORTS - L-BRACKET #5420K-ISC
HD-22	SUPPORT BRACKET COUNTERTOP
HD-23	KW-16

PROJECT:
SOUTH STATION
BOSTON, MA 02111
ARCHITECT:
A+I
NEW YORK, NY 10010
CONTRACTOR:
CORDERMAN
BOSTON, MA 02210

04/17/26	SUBMITTAL
04/02/26	SUBMITTAL
01-16-26	SUBMITTAL
12-10-25	SUBMITTAL
11-05-25	SUBMITTAL
10-31-25	SUBMITTAL

PROJECT #:
4296

SCALE:


CAD DWG FILE:
4296 SSM 5-22-26 S8.dwg

DRAWN BY:
AL


REVISD BY:
ROBK

SHEET TITLE:
ELEVATION & SECTION @
MARKET ENTRY

SHEET #:

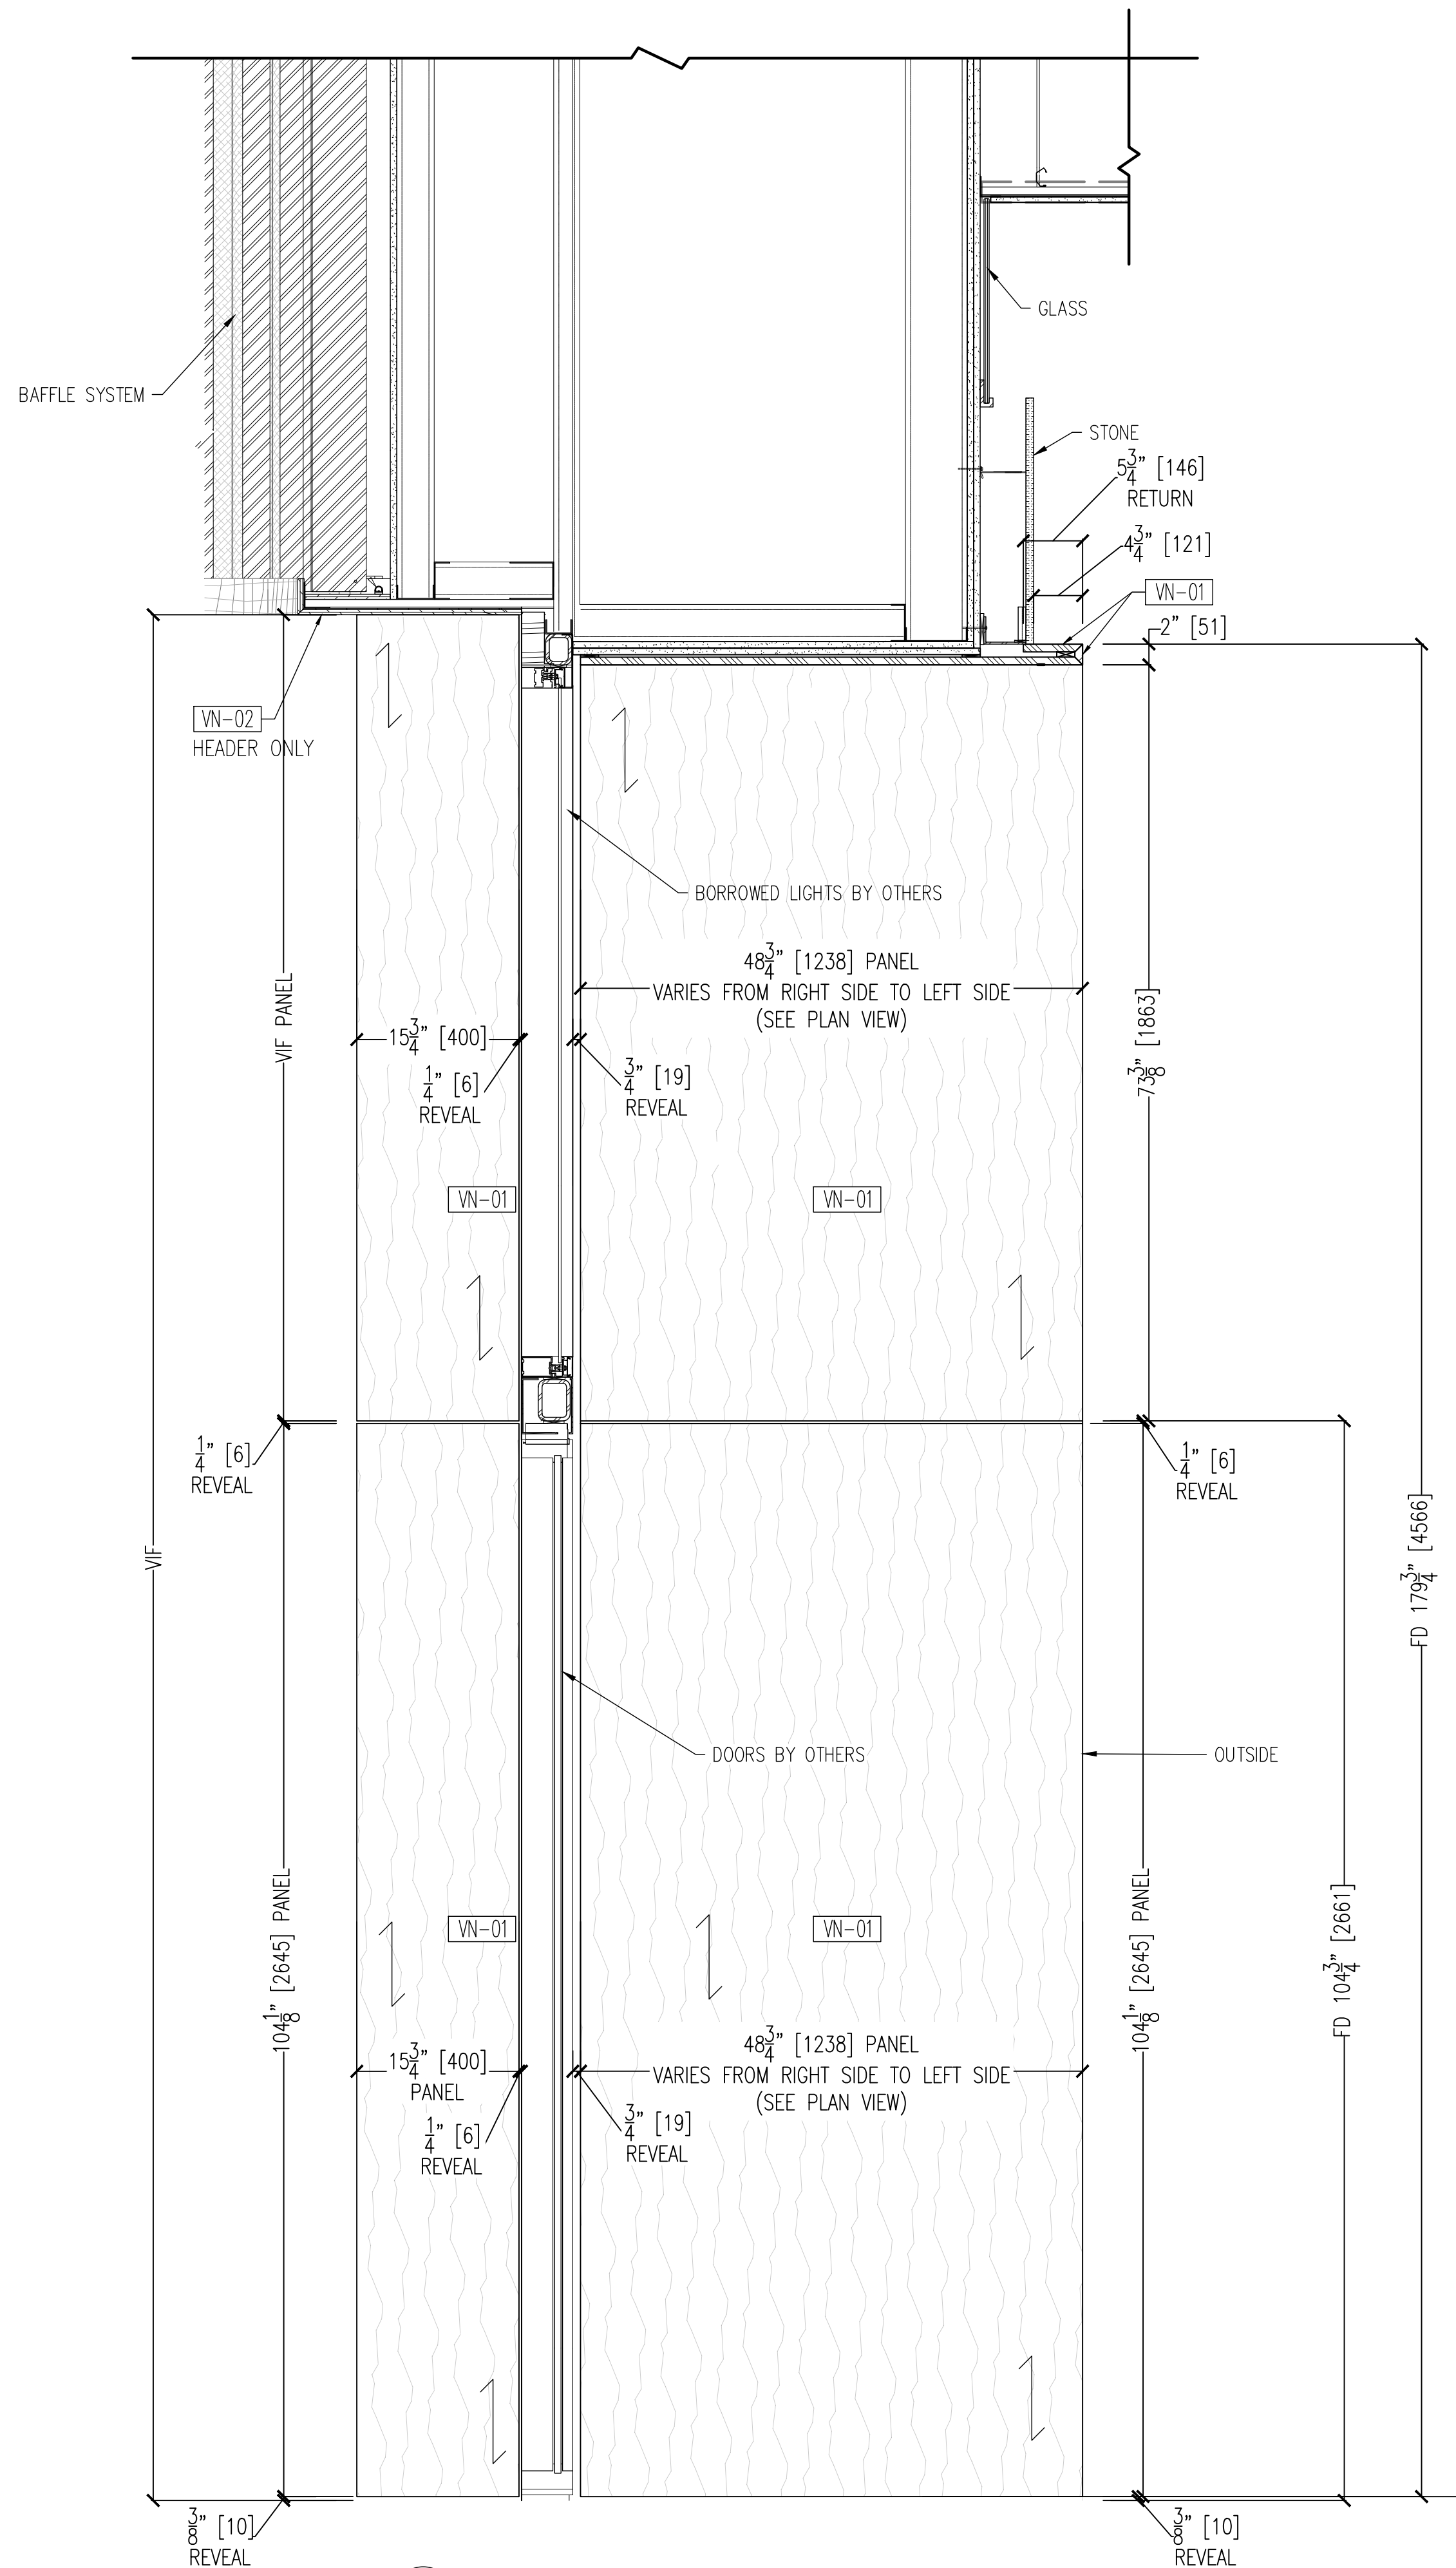

01 SECTION @ ENTRY WALL SIDE PANELS & SOFFIT
2.13 SCALE: 1" = 12" ARCH. REF.:

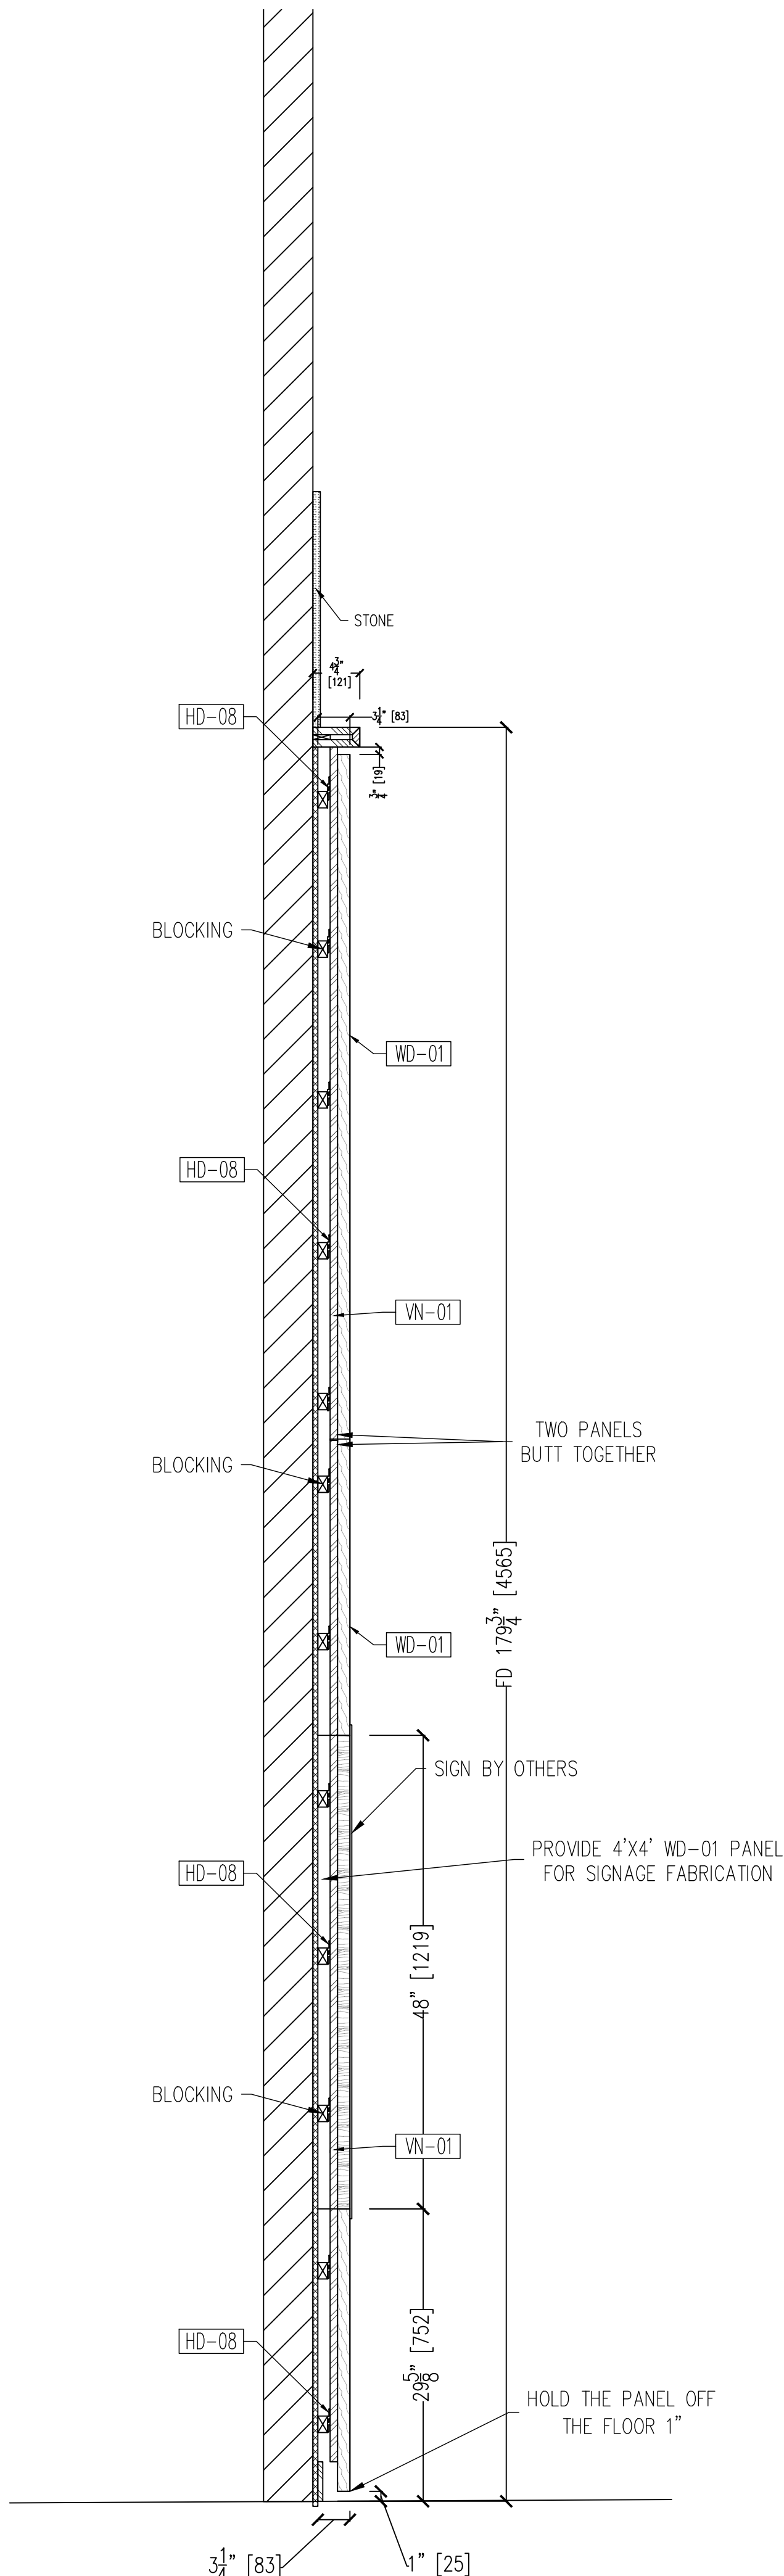

02 SECTION @ ENTRY WALL PANEL
2.13 SCALE: 3/4" = 12" ARCH. REF.:

MATERIAL	DESCRIPTION
VN-01	EUROPEAN OAK VENEER - PLAIN CUT
VN-02	WASH APPROVED SAMPLE
WD-01	ASH - PLAIN CUT
WD-02	WASH APPROVED SAMPLE
WD-03	SOLID EUROPEAN OAK - PLAIN CUT
WD-04	TO MATCH VN-01
WD-05	SOLID EUROPEAN OAK - PLAIN CUT
WD-06	TO MATCH VN-01
WD-07	SOLID ASH
WD-08	TO MATCH VN-02
WD-09	WHITE OAK - TO MATCH SAMPLE
WD-10	SURFACING SOLUTION: #593
PW-01	PLYWOOD
PL-01	PLASTIC LAMINATE
PT-01	OCTOPUS PRODUCTS: #887 CHAMPAGNE
PT-02	PRIMED FOR PAINT
QT-01	QUARTZ - 2CM
QT-02	CORIAN QUARTZ: CLOUD WHITE
SS-01	SOLID SURFACE
SS-02	CORIAN: GLACIER ICE
MT-01	SOLID STAINLESS STEEL
MT-02	METAL - BRONZE
MT-03	TBD
FB-01	UPHOLSTERY FABRIC - LEATHER
FB-02	SPINNEYBEEK: #WD 093 TOAST
WC-01	ACOUSTIC FELT FINS
WC-02	TUBS: CUSTOM
EB-01	EDGEBOARD
EB-02	TO MATCH VN-01
EB-03	EDGEBOARD
EB-04	TO MATCH VN-01
HD-01	CONCEALED HINGE
HD-02	BLUM 110° HINGE - SOFT CLOSE
HD-03	NOT USED
HD-04	SHELF SUPPORT "SPOON" TYPE
HD-05	HARLE: #6204.711 - BRUSHED NICKEL
HD-06	SUPPORT BRACKETS IN WALL
HD-07	RACKS: EH-1212FM
HD-08	CASTERS
HD-09	MAPP CASTER: 4"x2" PART #146PUBB42205
HD-10	NOT USED
HD-11	FLAT WALL BRACKET
HD-12	K-301 (16" OR 24") - BLACK
HD-13	ZOLIP
HD-14	DRAWER SLIDE
HD-15	KIR450-18
HD-16	RICHIELET
HD-17	PIVOT HINGE - Z164190
HD-18	TRASH BARREL
HD-19	SQUARE TOSH BARREL: #B641439GY
HD-20	IN WALL HIDDEN BRACKET
HD-21	BROW SUPPORTS - L-BRACKET #5420K-ISC
HD-22	SUPPORT BRACKET COUNTERTOP
HD-23	KW-16

PROJECT:
SOUTH STATION
BOSTON, MA 02111
ARCHITECT:
A+I
NEW YORK, NY 10010
CONTRACTOR:
CORDERMAN
BOSTON, MA 02210

04/17/26	SUBMITTAL
04/02/26	SUBMITTAL
01-16-26	SUBMITTAL
12-10-25	SUBMITTAL
11-05-25	SUBMITTAL
10-31-25	SUBMITTAL




PROJECT #: 4296 SCALE:

CAD DWG FILE:
4296 SSM 5-22-26 S8.dwg

DRAWN BY: AL REVISED BY: ROBK

SHEET TITLE:
ELEVATION & SECTION @
MARKET ENTRY

SHEET #:

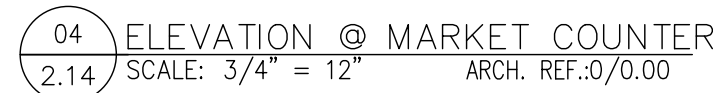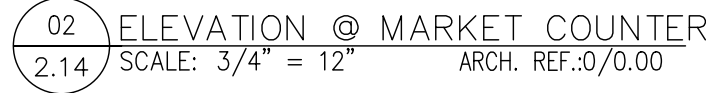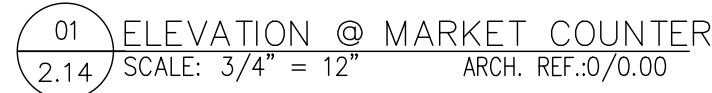

111 River Street, Suite 5 * Middleton * MA * 01949
Tel: (978) 774-7677 * Fax: (978) 750-8219

MATERIAL	DESCRIPTION

PROJECT:
SOUTH STATION
BOSTON, MA 02111

ARCHITECT:
A+I
NEW YORK, NY 10010


CONTRACTOR:
CORDERMAN
BOSTON, MA 02210

	04/17/26	SUBMITTAL
	04/02/26	SUBMITTAL
	01-16-26	SUBMITTAL
	12-10-25	SUBMITTAL
	11-05-25	SUBMITTAL
	10-31-25	SUBMITTAL


PROJECT #:	SCALE:
4296	
CAD DWG FILE:	
4296 SSM 5-22-26 S8.dwg	

DRAWN BY: AL	REVISED BY: ROBK
SHEET TITLE: ELEVATION & SECTION @ MARKET ENTRY	

SHEET #.

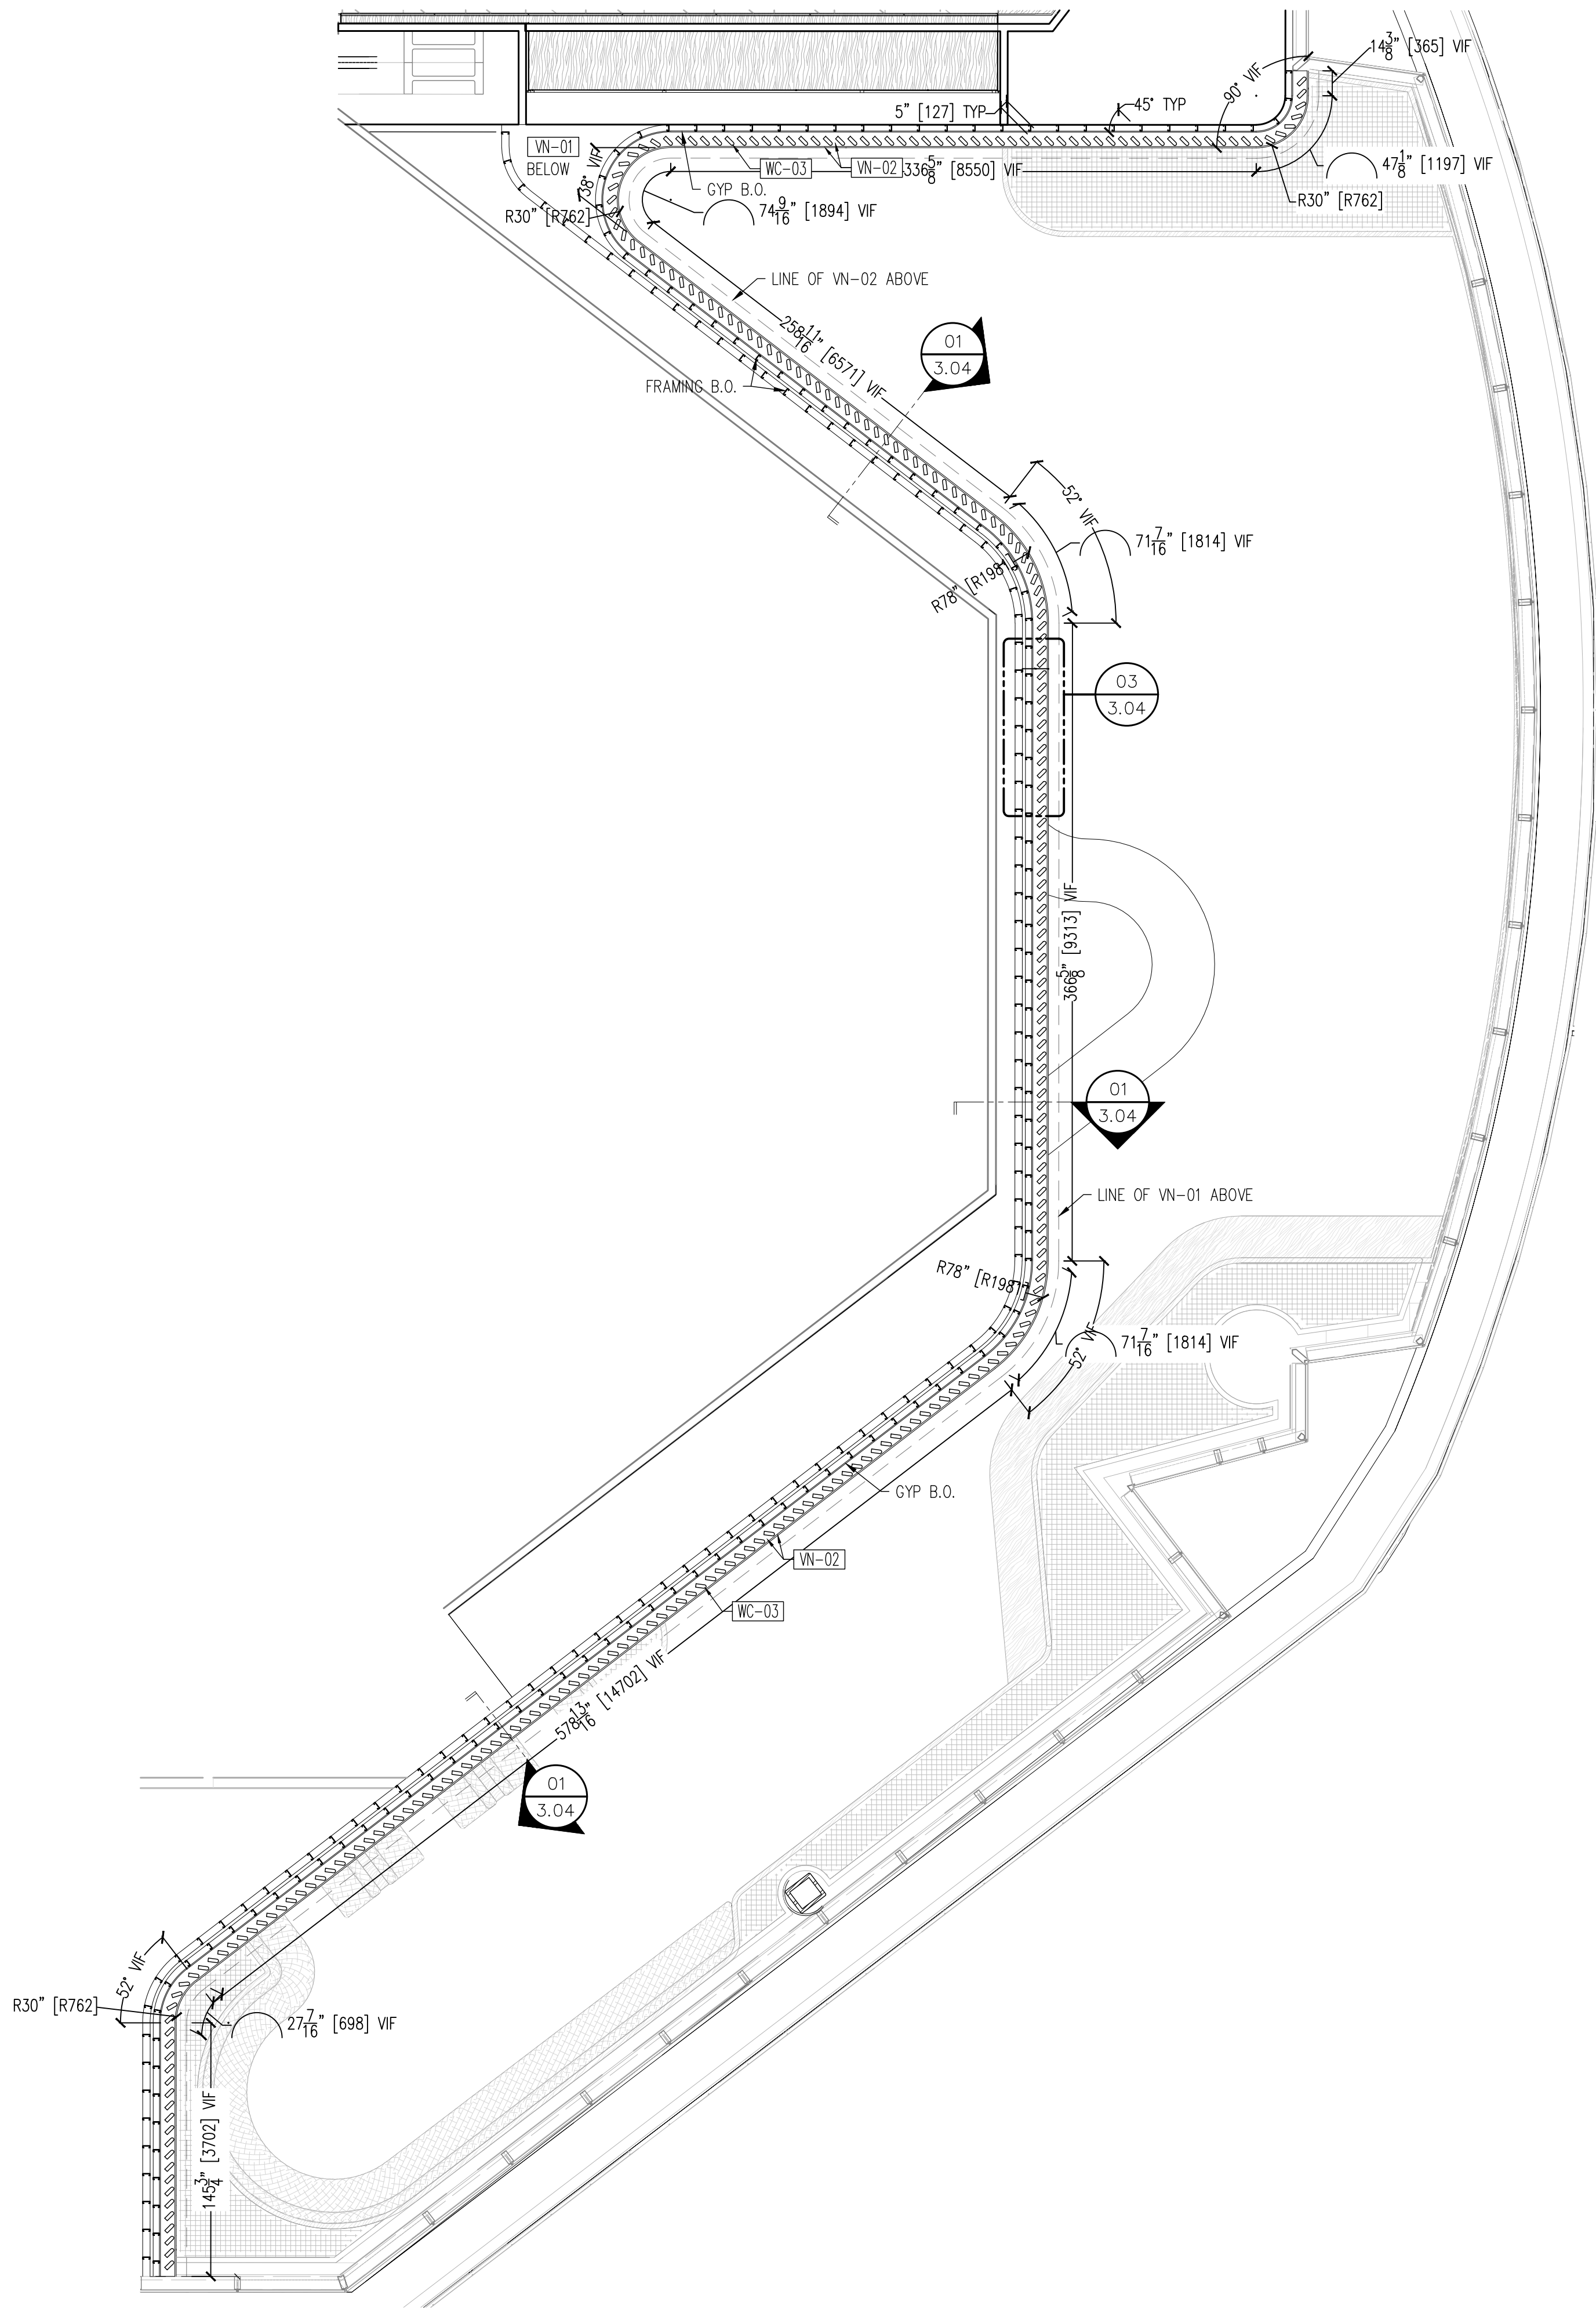

01 PLAN @ UPPER BAFFLE SYSTEM
2.15 SCALE: 3/16" = 12" ARCH. REF.:10/405

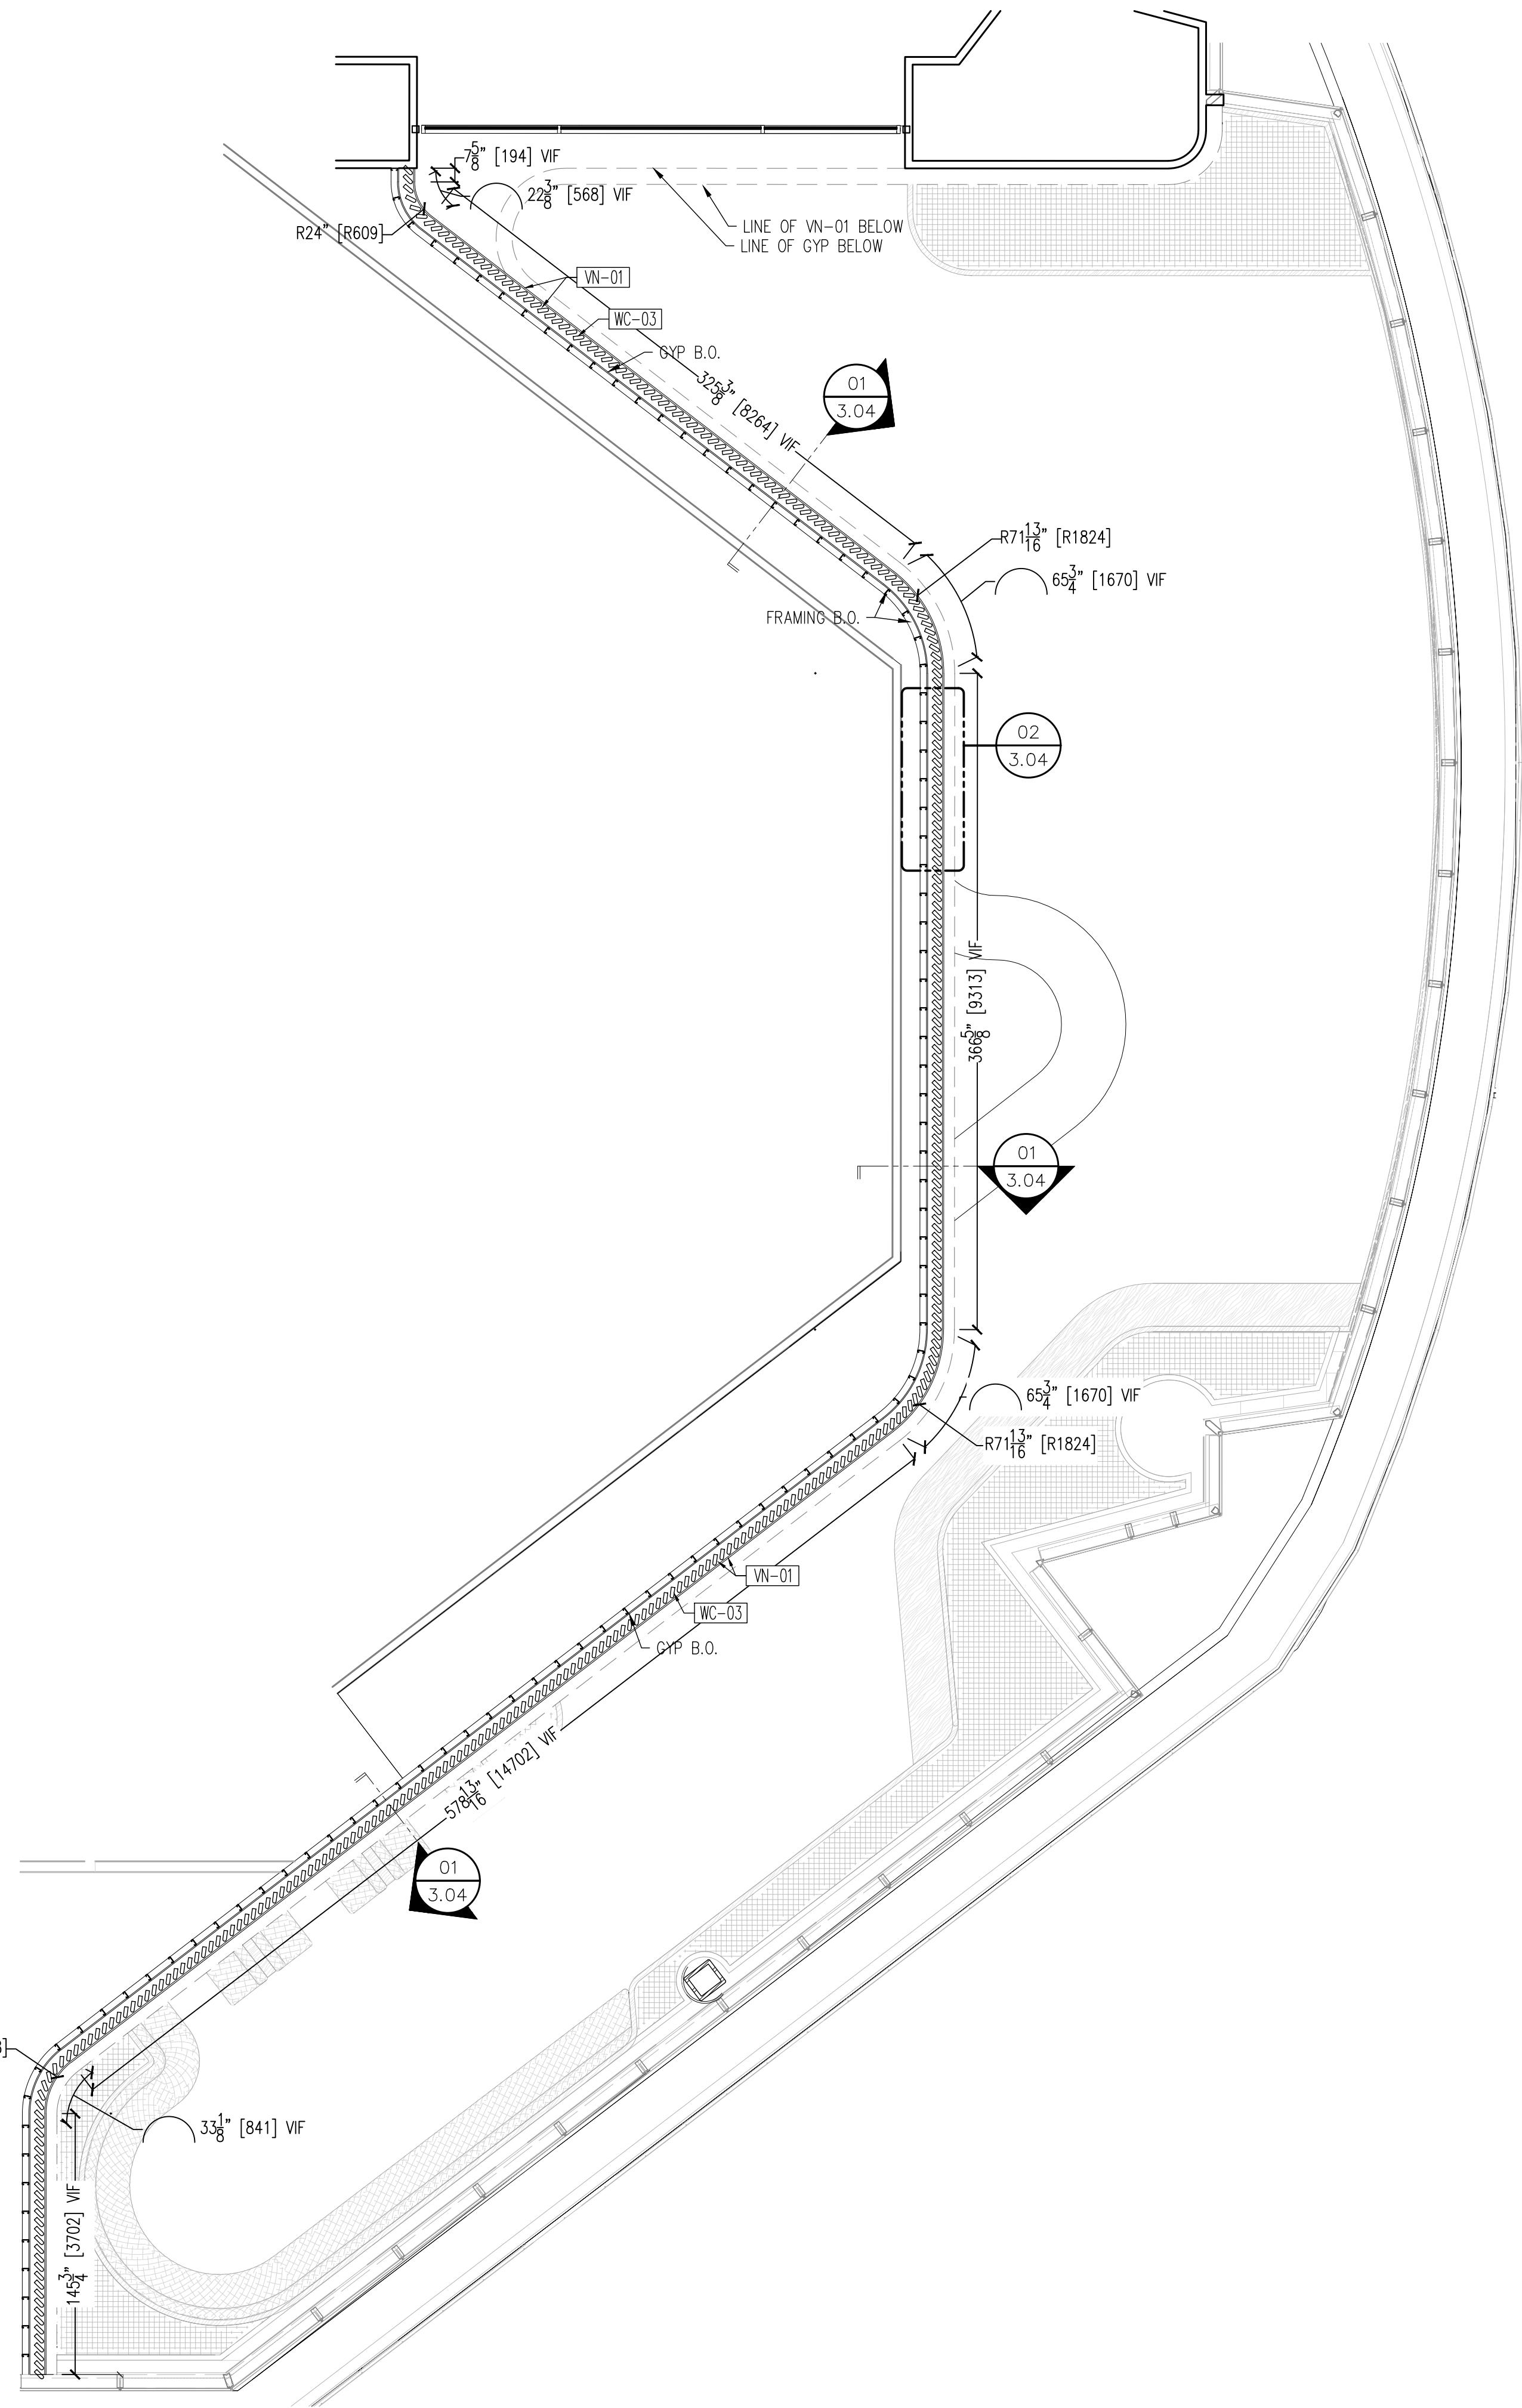

02 PLAN @ LOWER BAFFLE SYSTEM
2.15 SCALE: 3/16" = 12" ARCH. REF.:11/405

MATERIAL	DESCRIPTION
VN-01	EUROPEAN OAK VENEER - PLAIN CUT
VN-02	MATCH APPROVED SAMPLE
VN-03	ASH - PLAIN CUT
WD-01	MATCH APPROVED SAMPLE
WD-02	SOLID EUROPEAN OAK - PLAIN CUT
WD-03	TO MATCH VN-01
WD-04	SOLID EUROPEAN OAK - PLAIN CUT
WD-05	TO MATCH VN-02
WD-06	SOLID ASH
WD-07	TO MATCH VN-03
WD-08	WHITE OAK - TO MATCH SAMPLE
WD-09	SURFACING SOLUTION: #593
PW-01	PLYWOOD
PL-01	PLASTIC LAMINATE
PL-02	OCTOPUS PRODUCTS: #887 CHAMPAGNE
PT-01	PRIMED FOR PAINT
QT-01	QUARTZ - 2CM
QT-02	CORIAN QUARTZ: CLOUD WHITE
SS-01	SOLID SURFACE
SS-02	CORIAN: GLACIER ICE
MT-01	SOLID STAINLESS STEEL
MT-02	1/2" X 1/2" ROD
MT-03	METAL - BRONZE
MT-04	TBD
FB-01	UPHOLSTERY FABRIC - LEATHER
FB-02	SPINNEBECK: #V0 093 TOAST
WC-01	ACOUSTIC FELT FINS
WC-02	TUBE: CUSTOM
EB-01	EDGEBOARD
EB-02	TO MATCH VN-01
EB-03	EDGEBOARD
EB-04	TO MATCH PL-01
HD-01	CONCEALED HINGE
HD-02	BLUM 110° HINGE - SOFT CLOSE
HD-03	NOT USED
HD-04	SHELF SUPPORT "SPOON" TYPE
HD-05	HANDLE: #62024-711 - BRUSHED NICKEL
HD-06	SUPPORT BRACKET IN WALL
HD-07	RACKS: EH-1212FM
HD-08	CASTERS
HD-09	MAPP CASTER: 4"X2" PART #148PUBB42205
HD-10	NOT USED
HD-11	FLAT WALL BRACKET
HD-12	K-300 (16" OR 24") - BLACK
HD-13	ZCJP
HD-14	DRAWER SLIDE
HD-15	K18450-18
HD-16	RICHIELE
HD-17	PIVOT HINGE - Z164190
HD-18	TRASH BARREL
HD-19	SQUARE TOSH BARREL - M641439GY
HD-20	IN WALL HIDDEN BRACKET
HD-21	BROW SUPPORTS - L-BRACKET #5420K-ISC
HD-22	SUPPORT BRACKET COUNTERTOP
HD-23	KW-16

PROJECT:
SOUTH STATION
BOSTON, MA 02111
ARCHITECT:
A+I
NEW YORK, NY 10010
CONTRACTOR:
CORDERMAN
BOSTON, MA 02210

04/17/26	SUBMITTAL
04/02/26	SUBMITTAL
01-16-26	SUBMITTAL
12-10-25	SUBMITTAL
11-05-25	SUBMITTAL
10-31-25	SUBMITTAL






PROJECT #: 4296
SCALE:

CAD DWG FILE:
4296 SSM 5-22-26 S8.dwg

DRAWN BY: AL
REVISED BY: ROBK


SHEET TITLE:
ELEVATION & SECTION @
MARKET ENTRY

SHEET #:

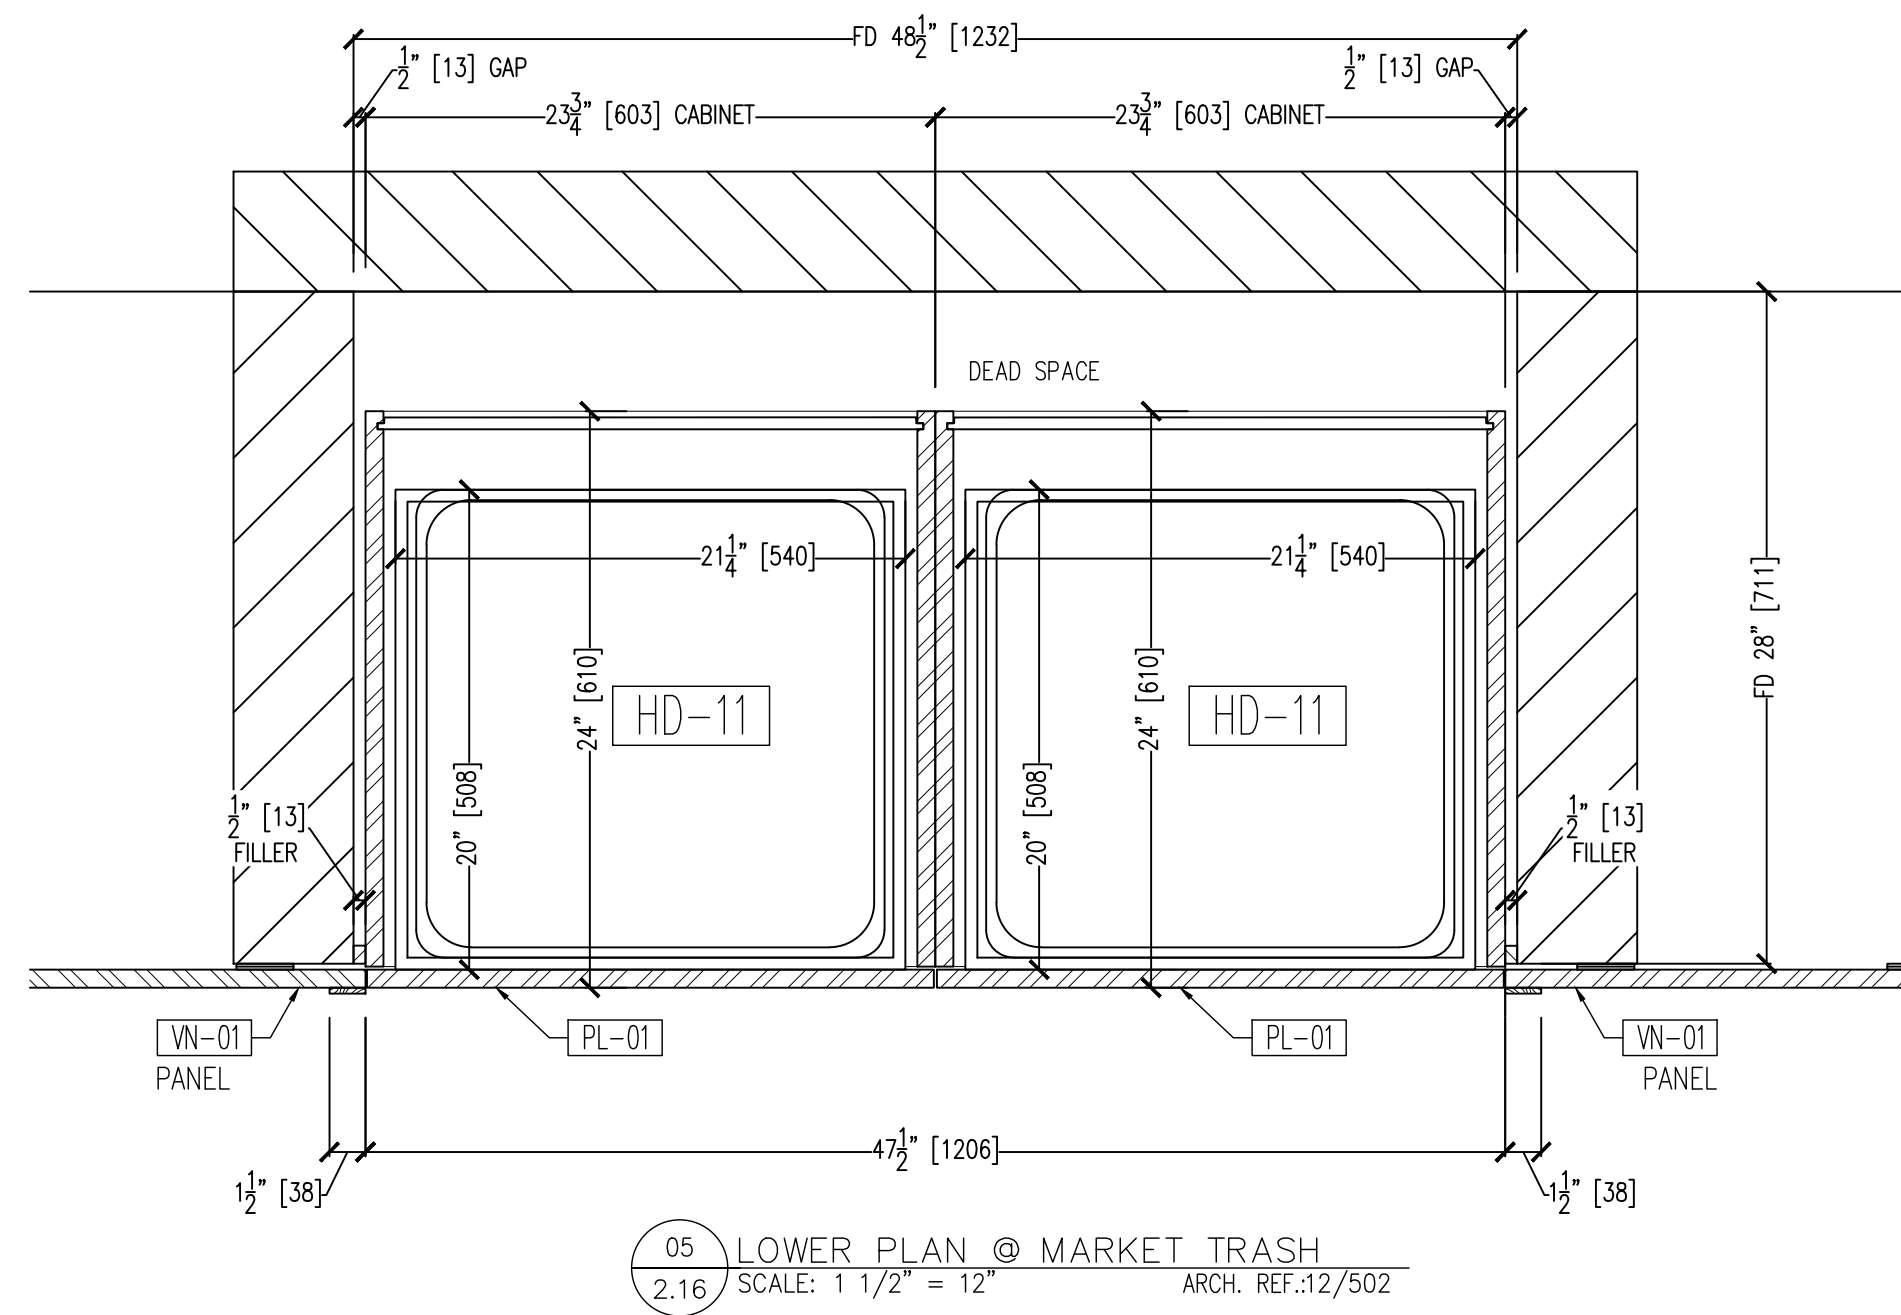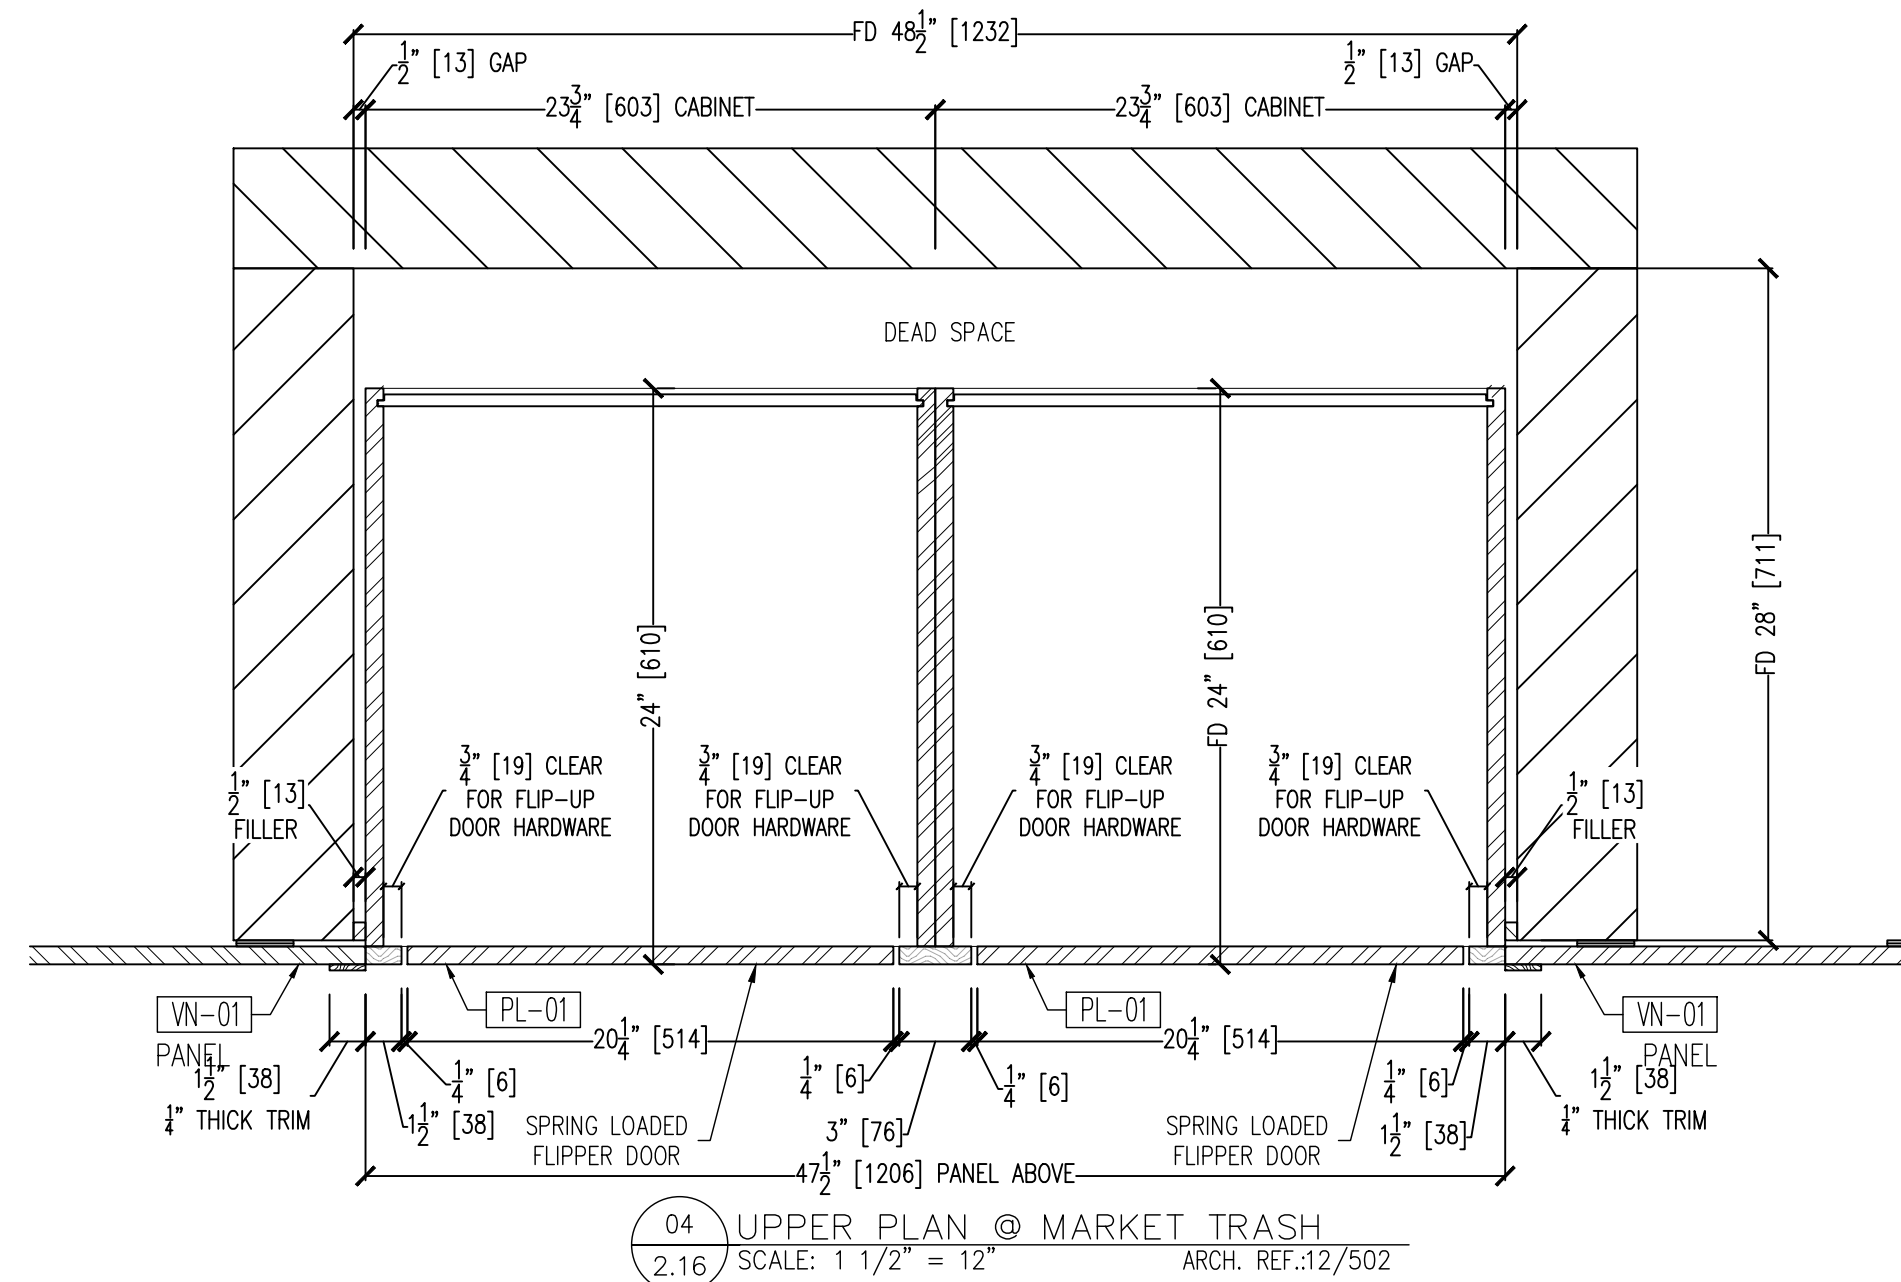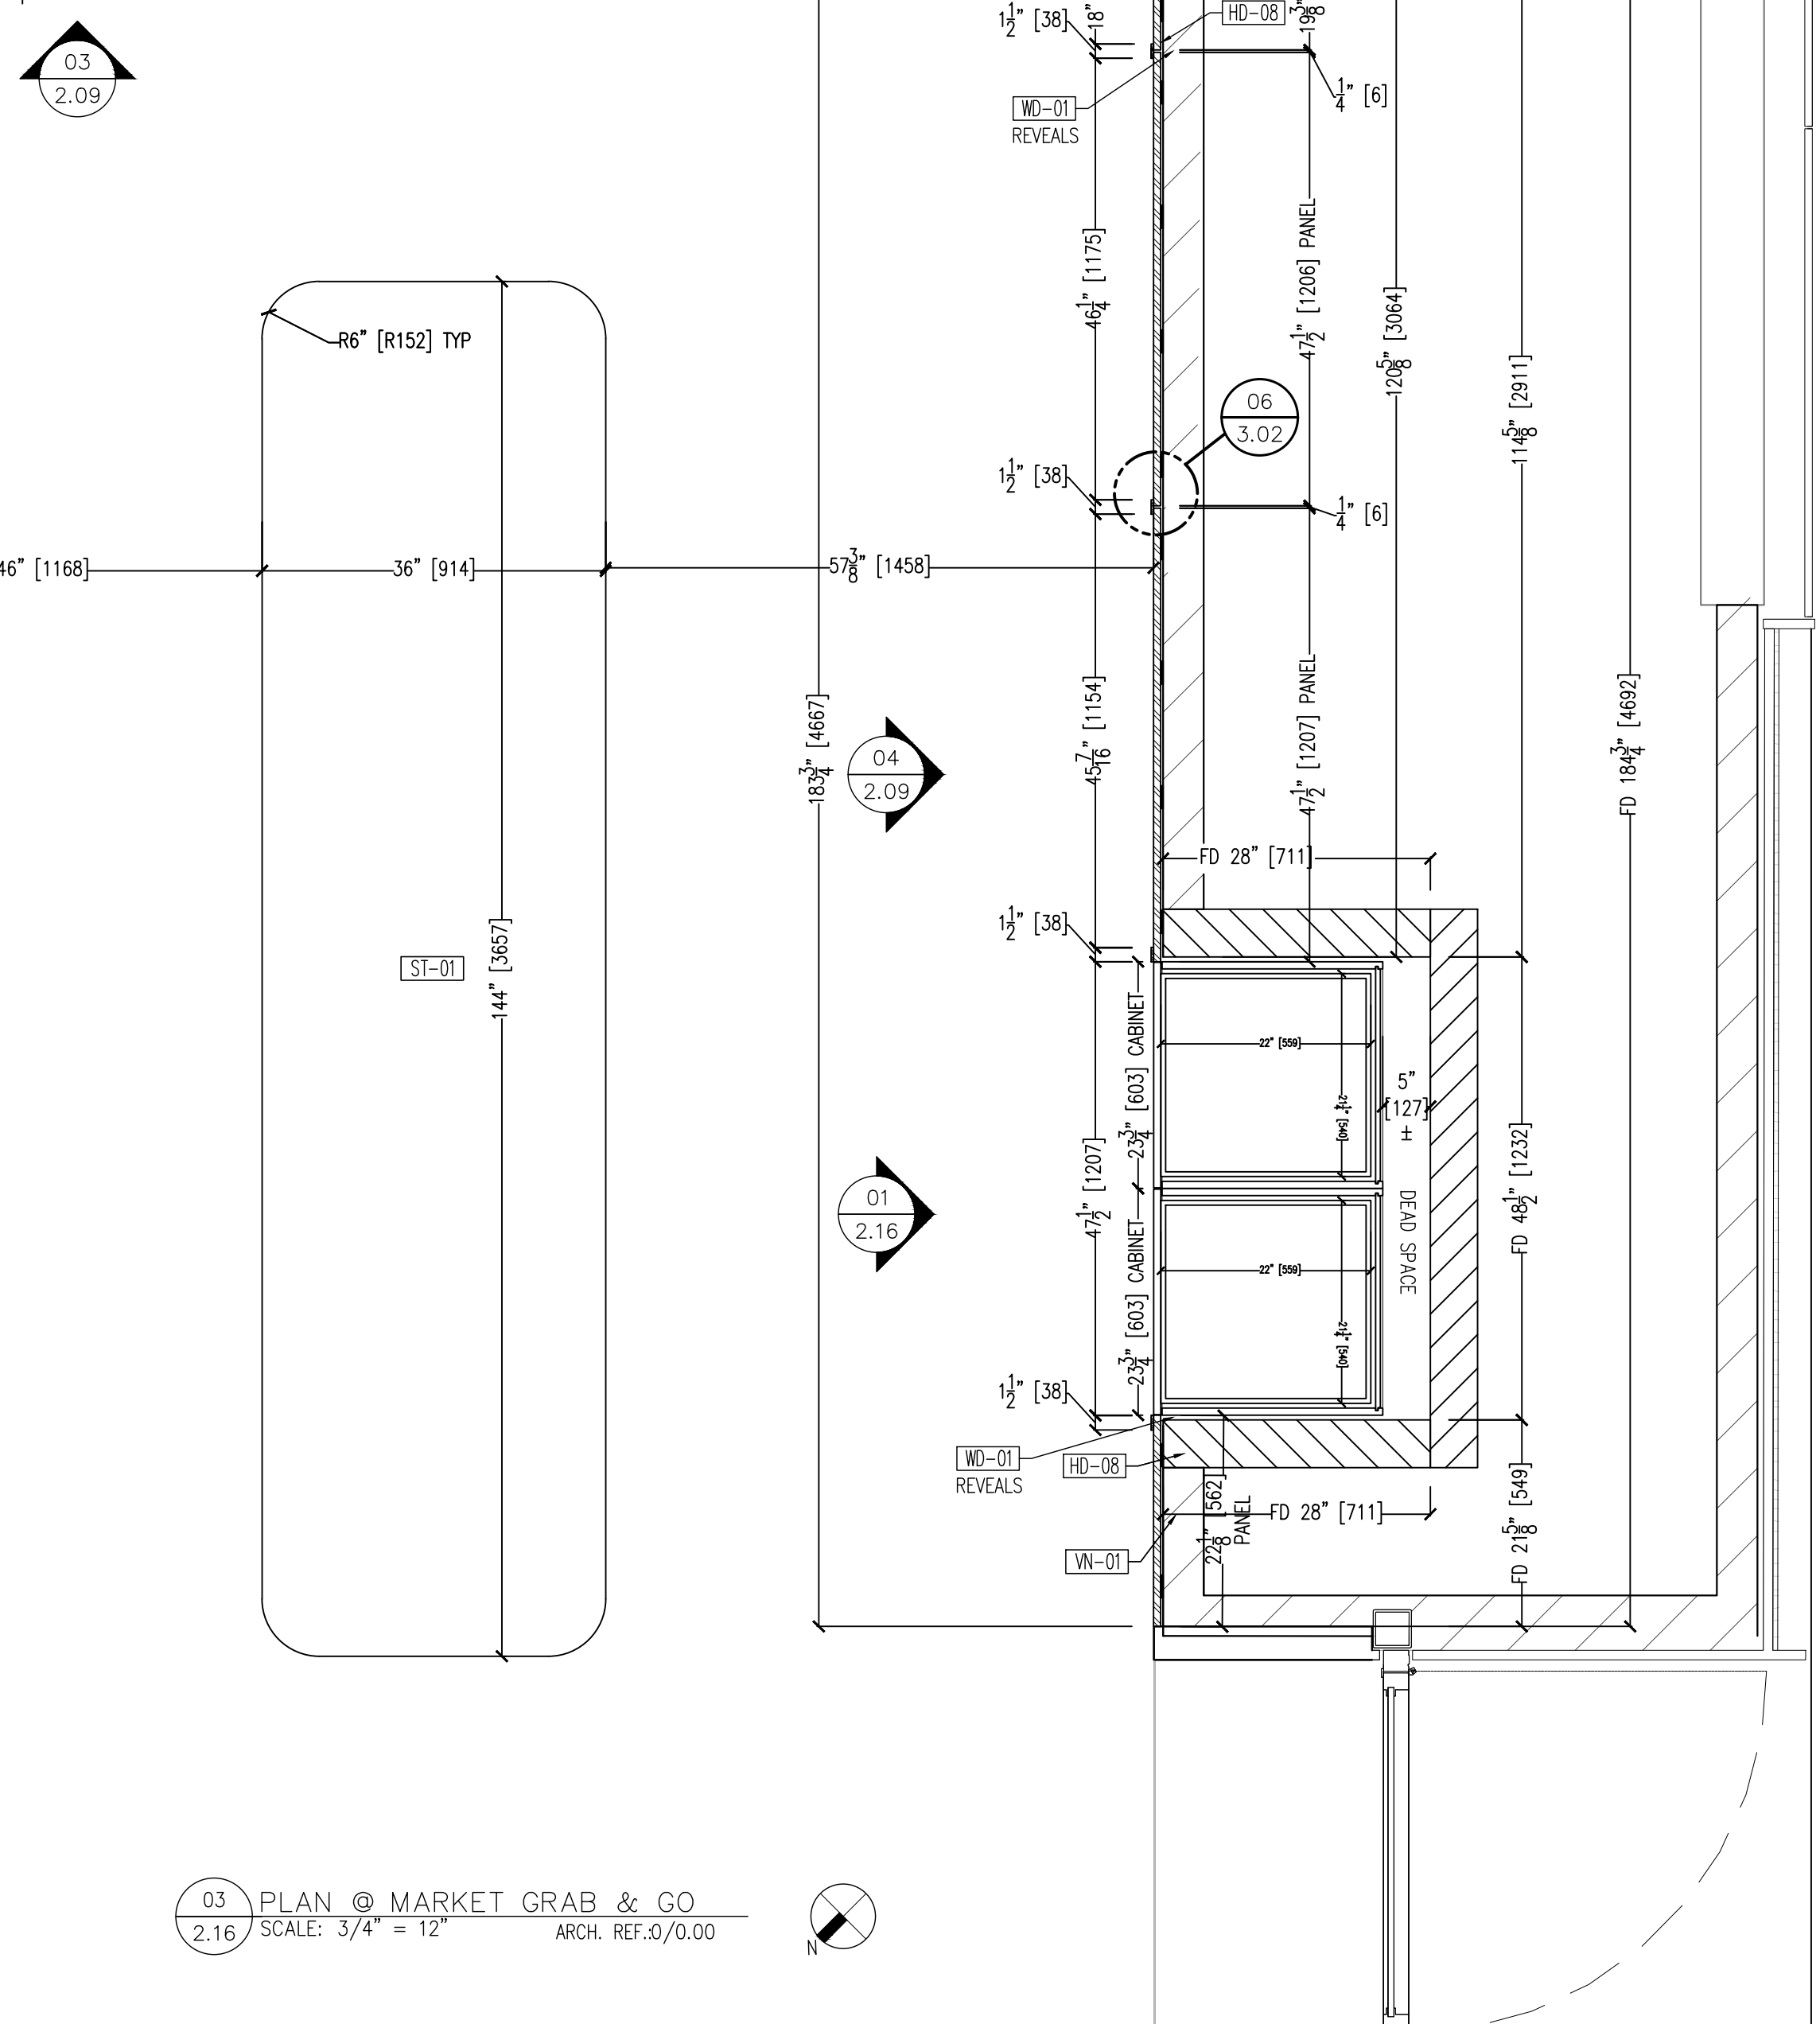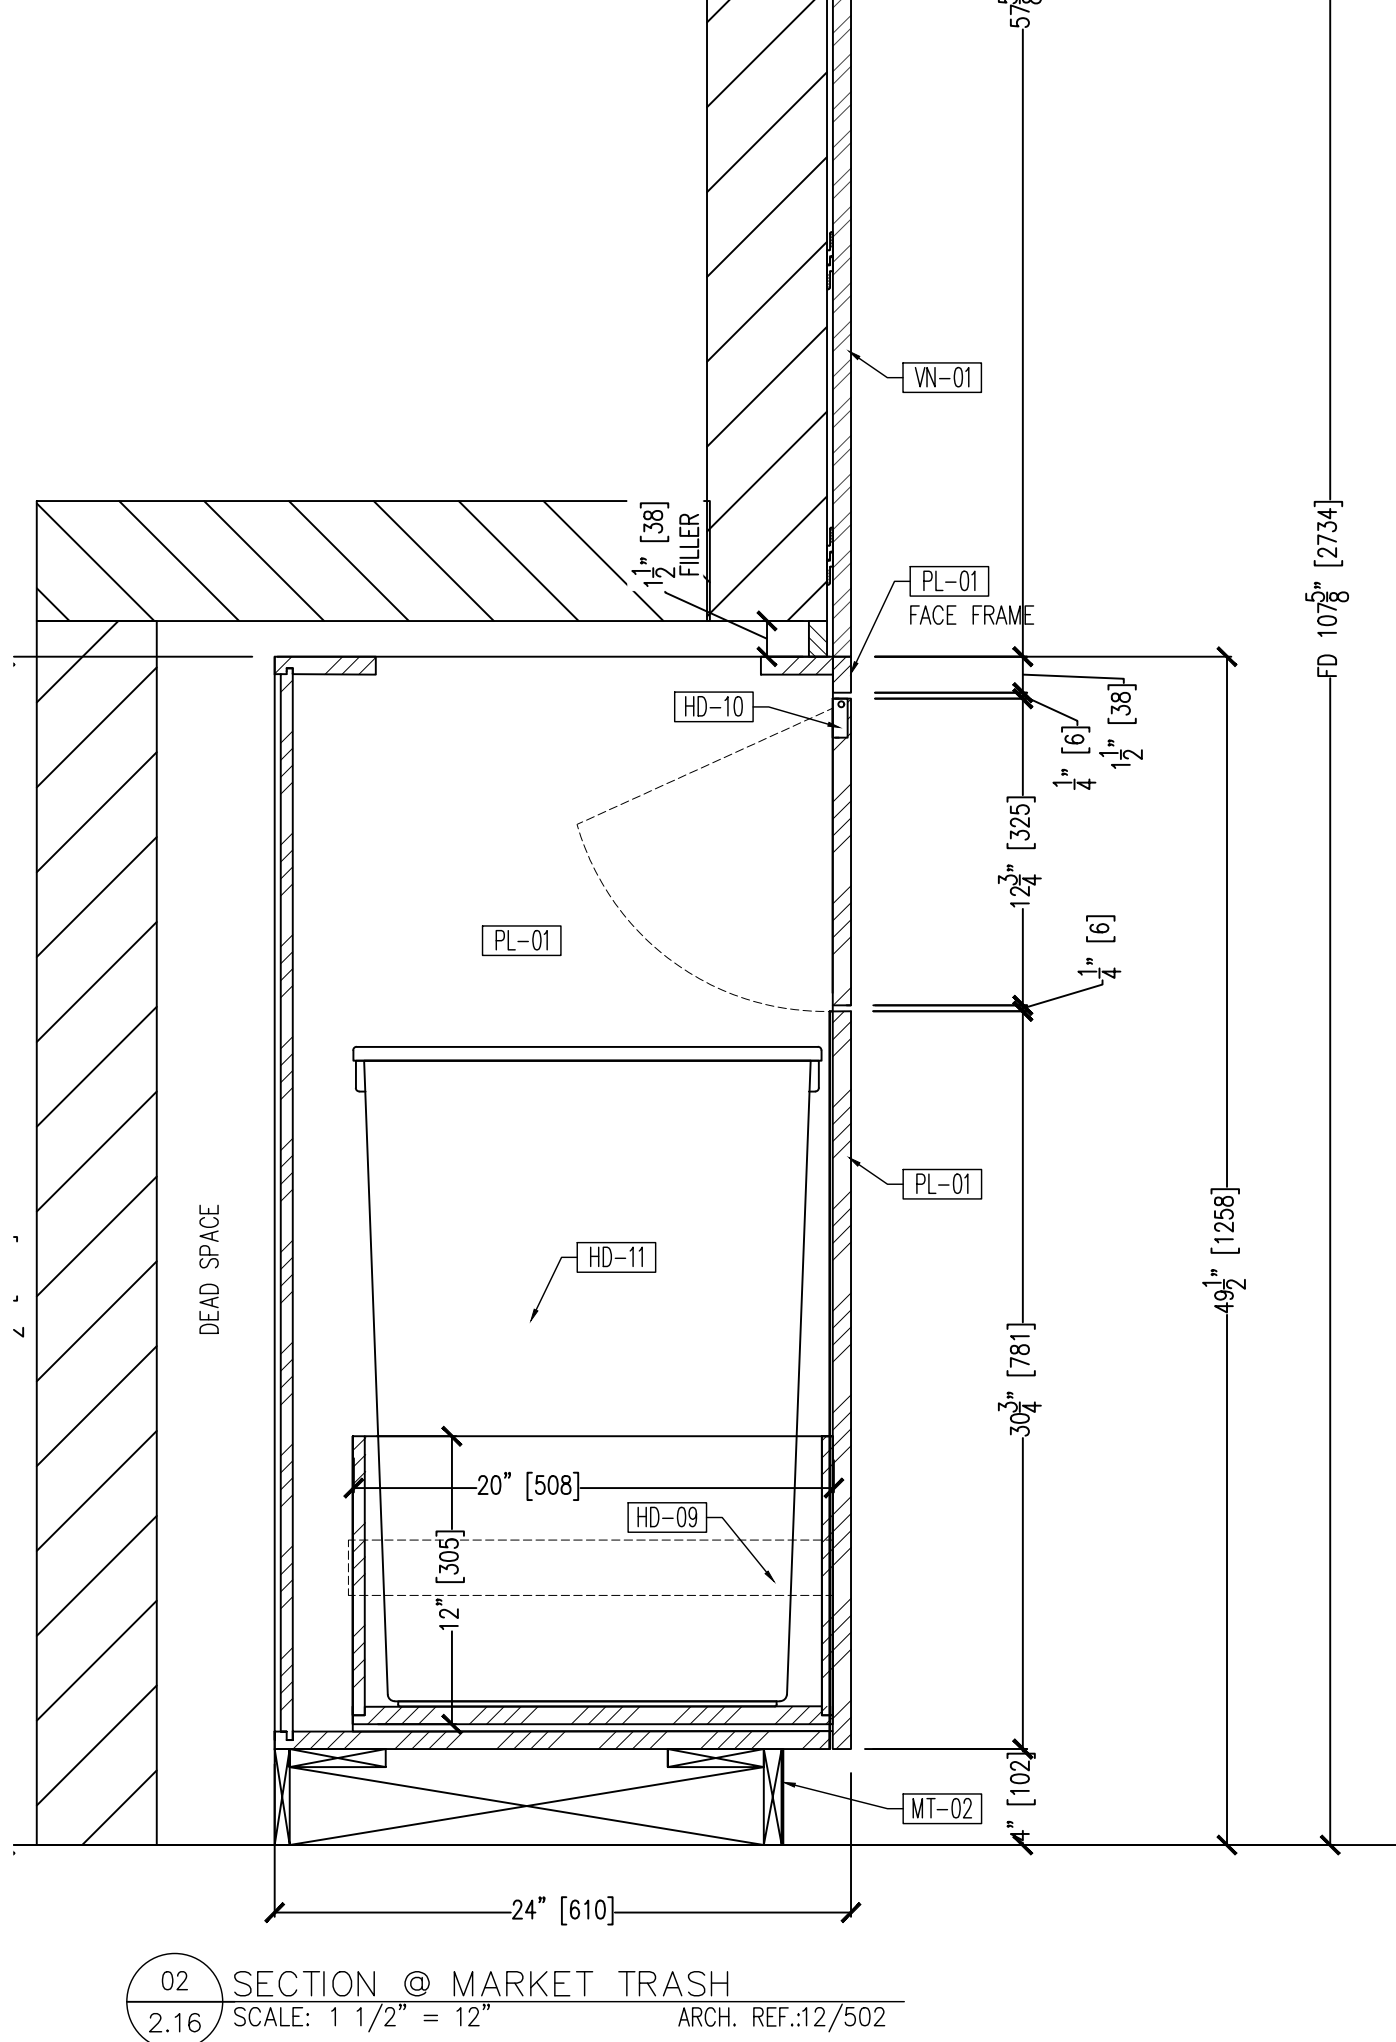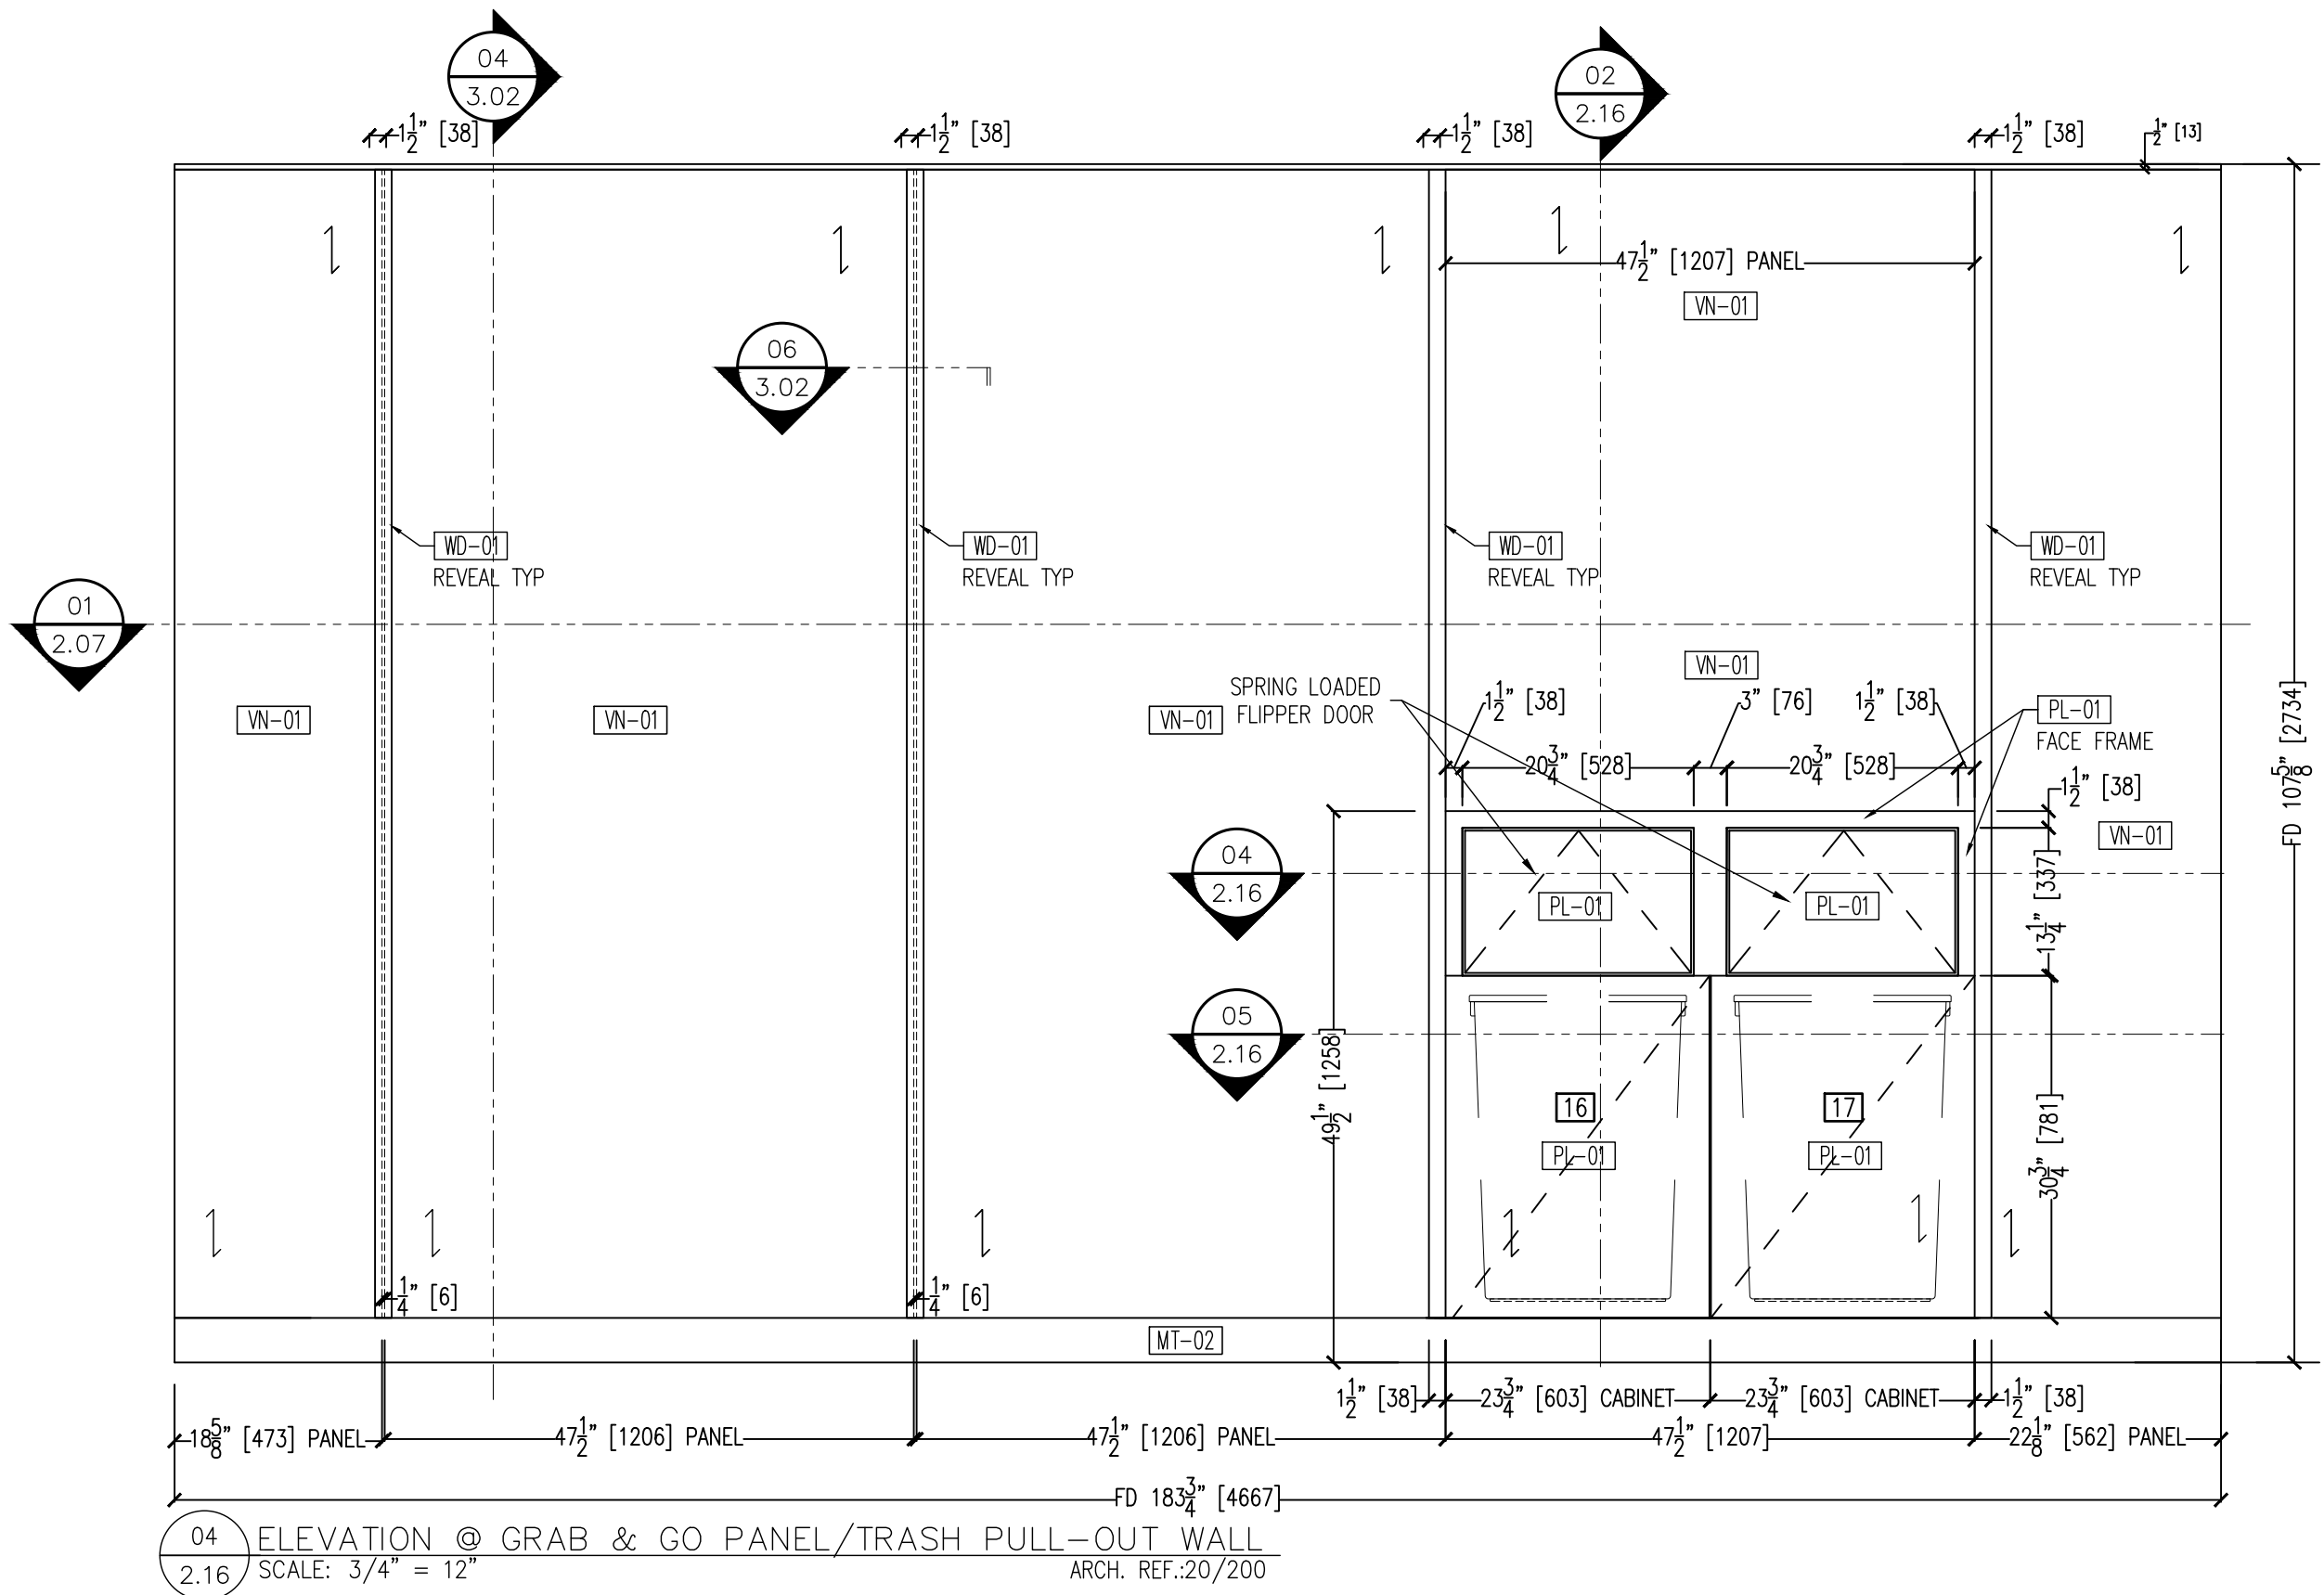


MATERIAL	DESCRIPTION
VN-01	EUROPEAN OAK VENEER - PLAIN CUT
WN-01	MATCH APPROVED SAMPLE
WN-02	ASH - PLAIN CUT
WD-01	SOLID EUROPEAN OAK - PLAIN CUT
WD-02	SOLID EUROPEAN OAK - PLAIN CUT
WD-03	WHITE OAK - TO MATCH SAMPLE
WD-04	SURFACING SOLUTION: #593
PW-01	PLYWOOD
PL-01	PLASTIC LAMINATE
PT-01	OUTRIPS PRODUCTS: #887 CHAMPAGNE
ST-01	QUARTZ - 2CM
SS-04	CORIAN QUARTZ: CLOUD WHITE
SS-04	CORIAN: GLACIER ICE
MT-01	SOLID STAINLESS STEEL
MT-02	METAL - BRONZE
MT-02	TBD
FB-02	UPHOLSTERY FABRIC - LEATHER
FB-02	SPINNEBECK: #WD 093 TOAST
WC-03	ACOUSTIC FELT FINS
WC-03	TUBE: CUSTOM
EB-01	EDGEBOARD
EB-02	TO MATCH VN-01
EB-02	EDGEBOARD
EB-02	TO MATCH PL-01
HD-01	CONCEALED HINGE - SOFT CLOSE
HD-01	BLUM 110° HINGE - SOFT CLOSE
HD-02	NOT USED
HD-03	SHELF SUPPORT "SPOON" TYPE
HD-03	HARLE: #62024-711 - BRUSHED NICKEL
HD-04	SUPPORT BRACES IN WALL
HD-04	RACKS: EH-1212FM
HD-05	MAP CASTER: 4"x2" PART #146PUBB4205
HD-06	NOT USED
HD-07	FLAT WALL BRACKET
HD-07	K-300 (16" OR 24") - BLACK
HD-08	ZOLIP
HD-09	DRAWER SLIDE
HD-09	KH450-18
HD-10	ROCKELET
HD-10	PIVOT HINGE - 2164190
HD-11	TRASH BARREL
HD-11	SQUARE TRASH BARREL - MB641439GY
HD-12	IN WALL HIDDEN BRACKET
HD-12	BROW SUPPORTS - L-BRACKET #5420K-ISC
HD-13	SUPPORT BRACKET COUNTERTOP
HD-13	KW-16


PROJECT:	
SOUTH STATION BOSTON, MA 02111	
ARCHITECT:	
A+I NEW YORK, NY 10010	
CONTRACTOR:	
CORDERMAN BOSTON, MA 02210	
PROJECT #:	SCALE:
4296	
CAD DWG FILE:	
4296 SSM 5-22-26 S8.dwg	
DRAWN BY:	REVISED BY:
AL	ROBK
SHEET TITLE:	
SECTIONS	
SHEET #:	

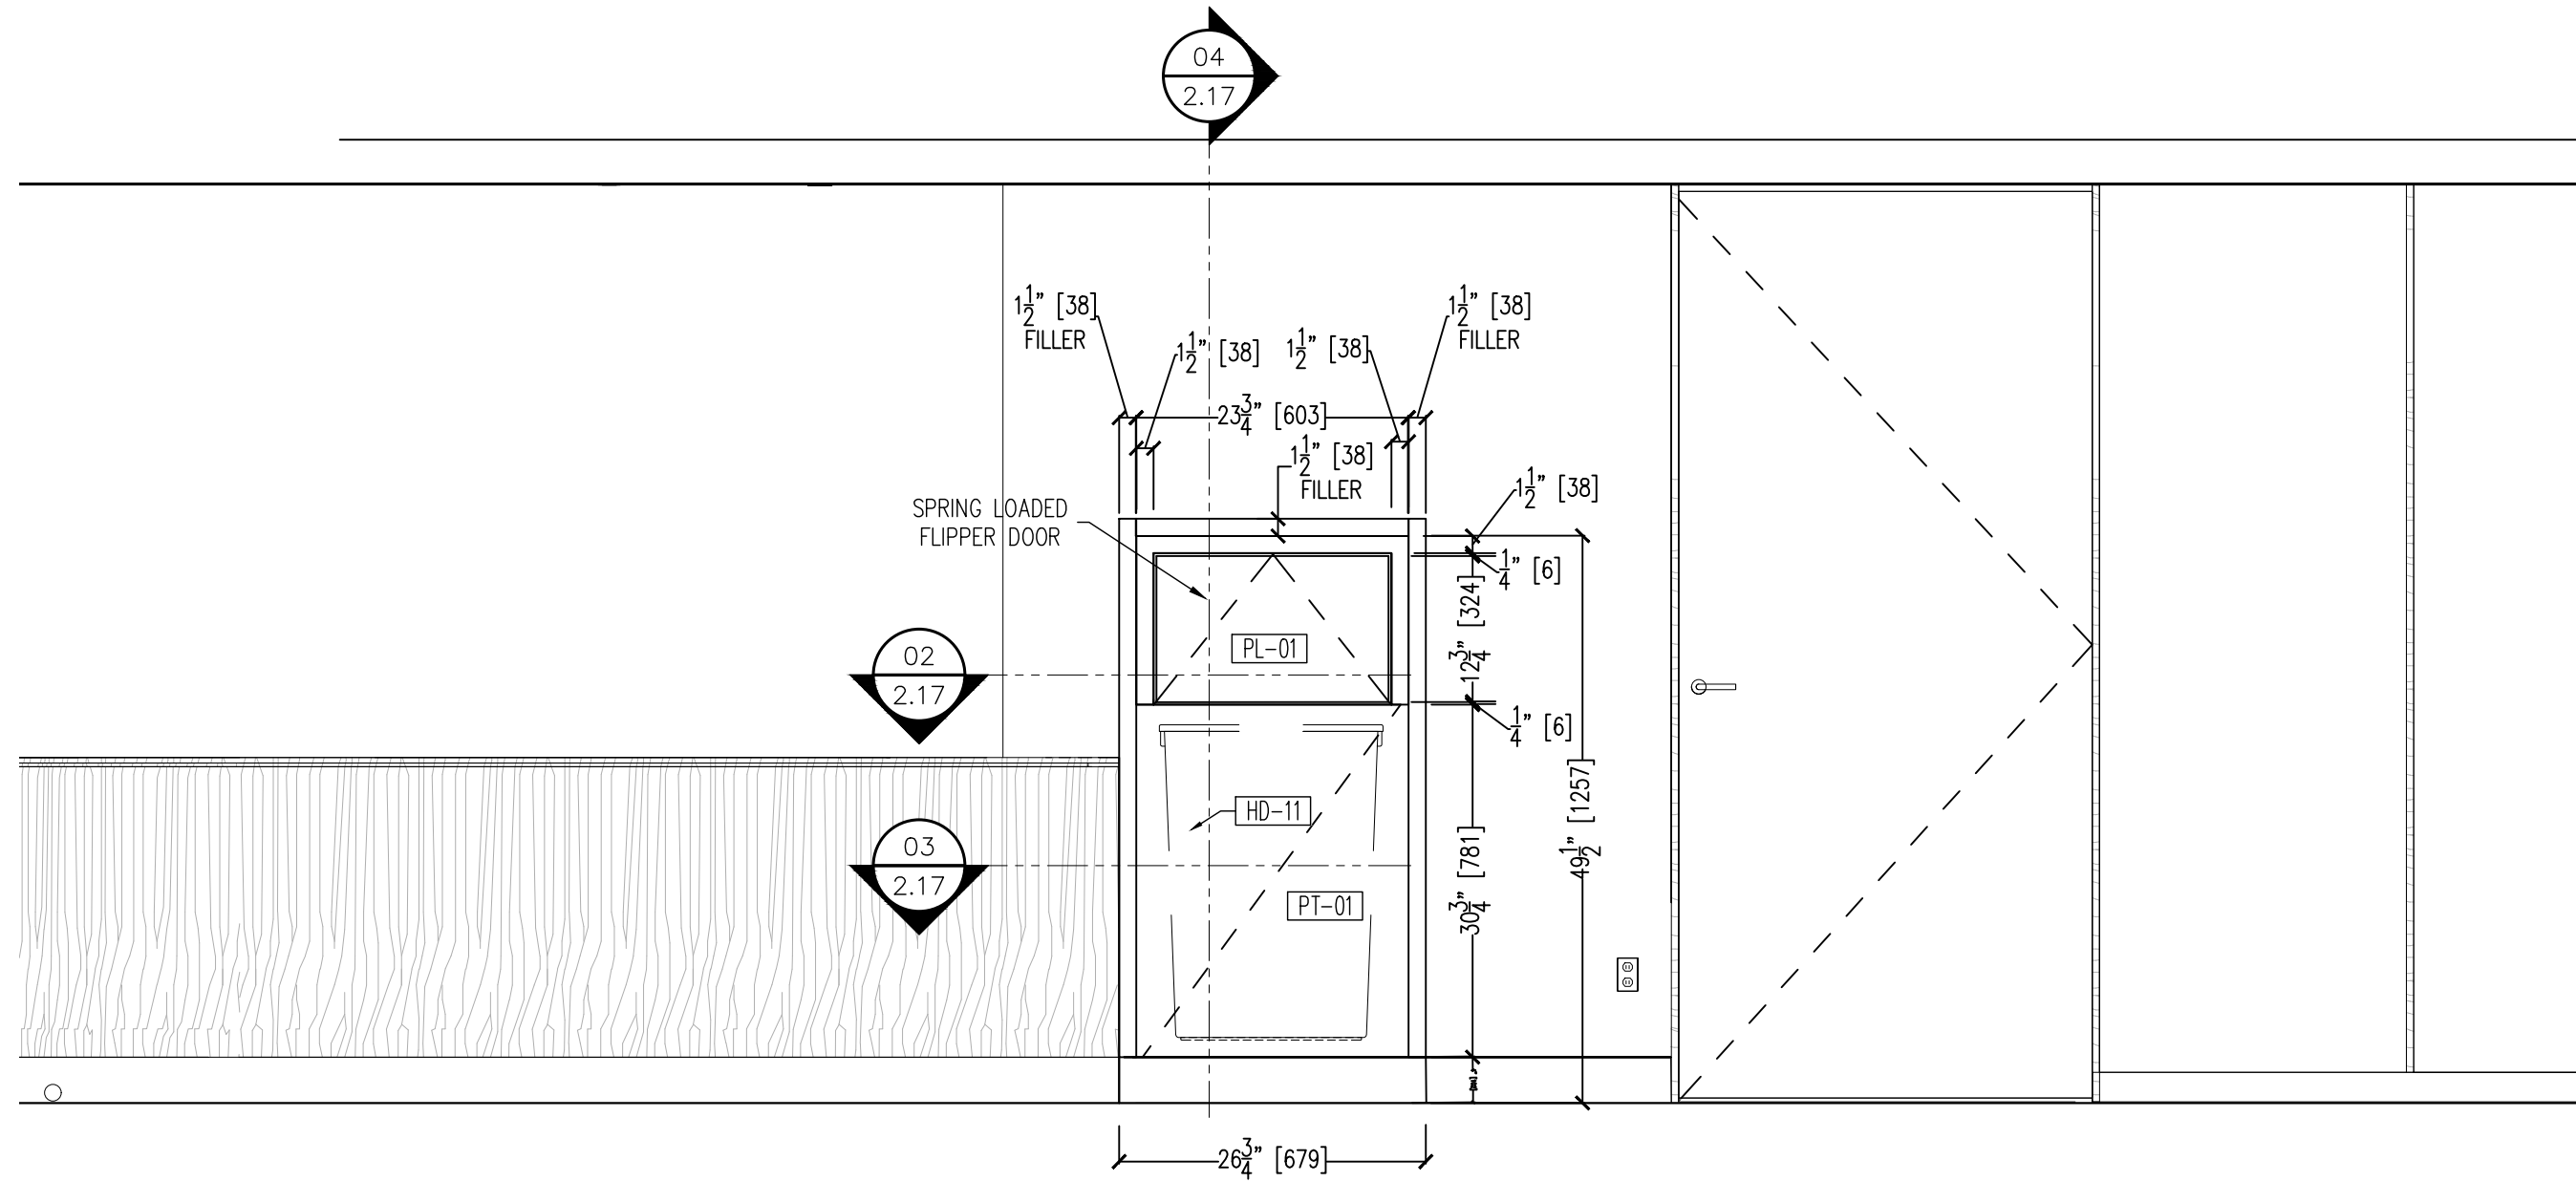


01 ELEVATION @ SECOND MARKET ENTRY - SOUTHEAST
2.17 SCALE: 3/4" = 12" ARCH. REF.:200B.00/42

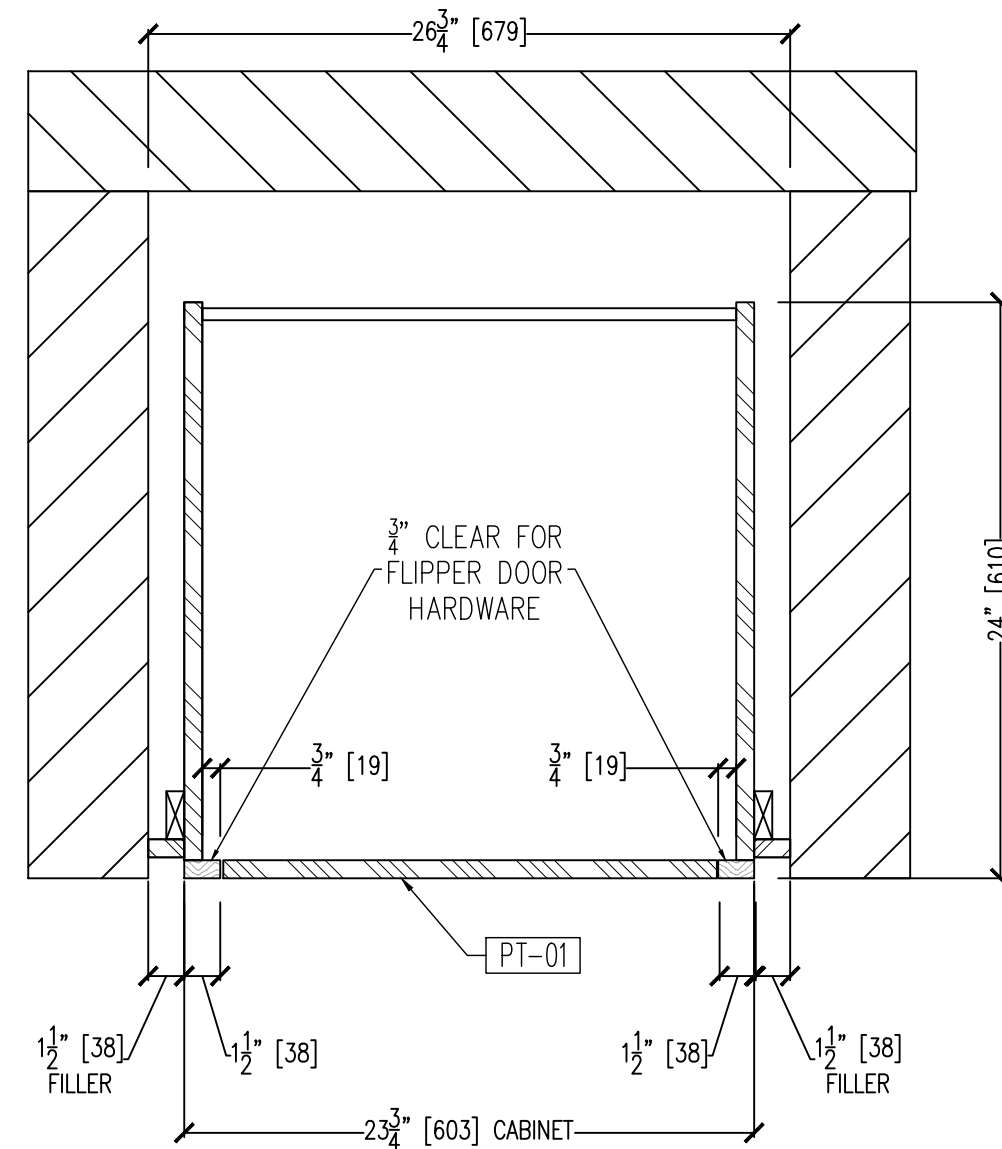

01 UPPER PLAN @ MARKET SECONDARY ENTRY
2.17 SCALE: 1-1/2" = 12" ARCH. REF.:A-200B.00 / 41

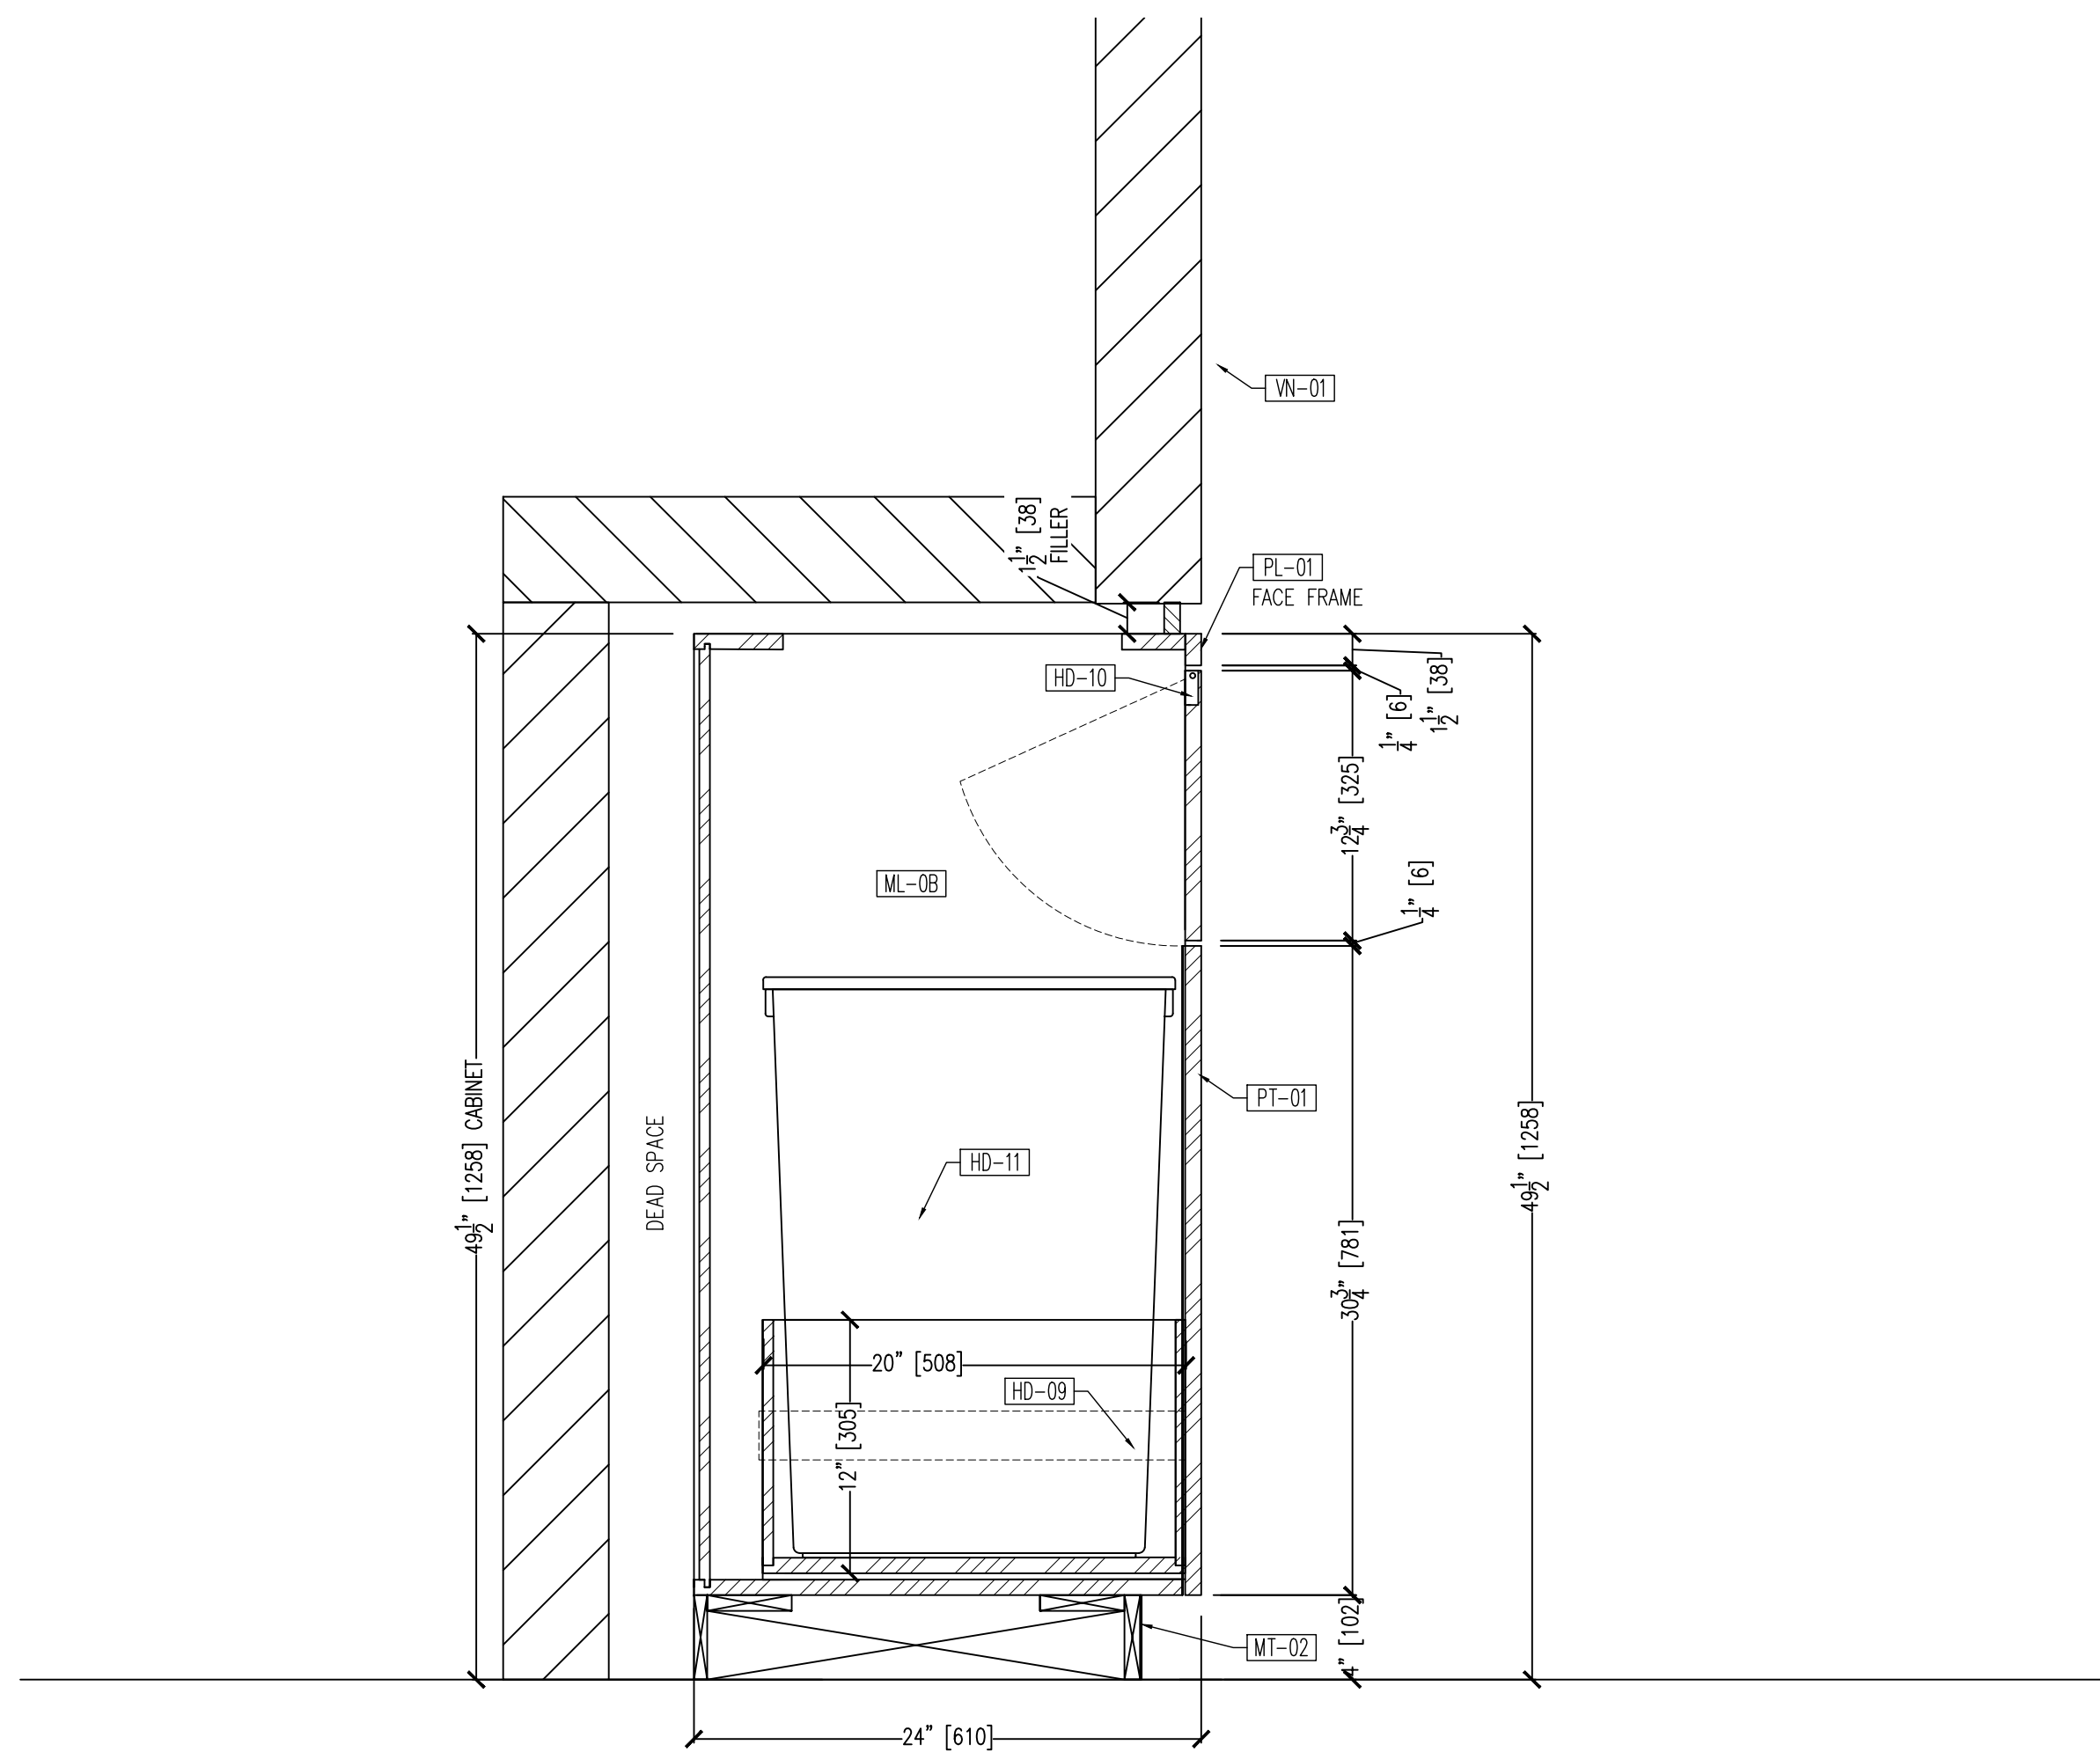

04 SECTION @ MARKET TRASH
2.17 SCALE: 1 1/2" = 12" ARCH. REF.:12/502

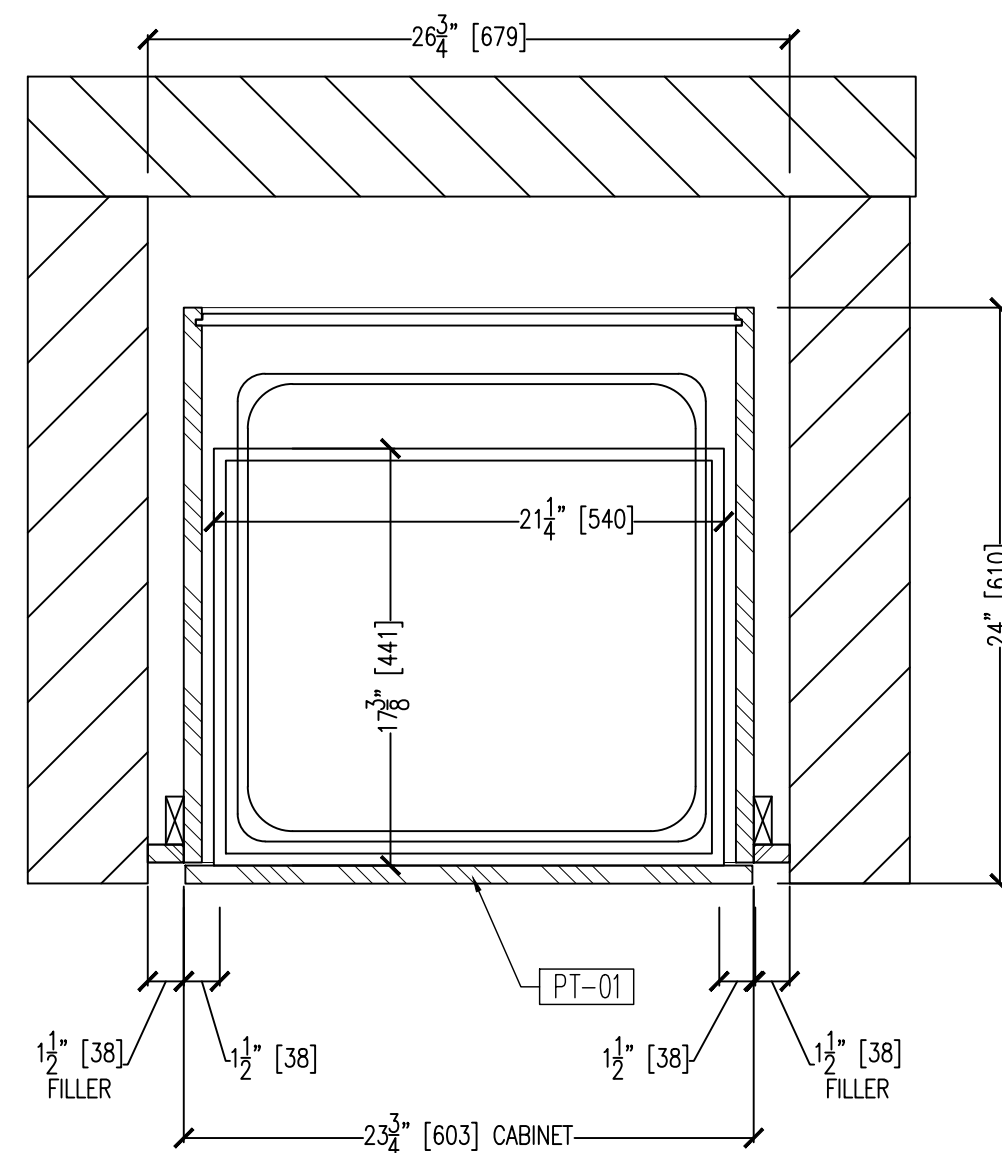

02 LOWER PLAN @ MARKET SECONDARY ENTRY
2.17 SCALE: 1-1/2" = 12" ARCH. REF.:A-200B.00 / 41

MATERIAL	DESCRIPTION
VN-01	EUROPEAN OAK VENEER - PLAIN CUT
VN-01	WASH APPROVED SAMPLE
VN-02	ASH - PLAIN CUT
VN-02	WASH APPROVED SAMPLE
WD-01	SOLID EUROPEAN OAK - PLAIN CUT
WD-01	TO MATCH VN-01
WD-01	SOLID EUROPEAN OAK - PLAIN CUT
WD-01	TO MATCH VN-01
WD-02	SOLID ASH
WD-02	TO MATCH VN-02
WD-03	WHITE OAK - TO MATCH SAMPLE
WD-03	SURFACING SOLUTION: #593
PW-01	PLYWOOD
PL-01	PLASTIC LAMINATE
PT-01	OCTOPUS PRODUCTS: #887 CHAMPAGNE
PT-01	PRIMED FOR PAINT
ST-01	QUARTZ - 2CM
ST-01	CORIAN QUARTZ: CLOUD WHITE
SS-04	SOLID SURFACE
SS-04	CORIAN: GLACIER ICE
MT-01	SOLID STAINLESS STEEL
MT-01	1/2" X 1/2" ROD
MT-02	METAL - BRONZE
MT-02	TBD
FB-02	UPHOLSTERY FABRIC - LEATHER
FB-02	SPINNEBECK: #VD 093 TOAST
WC-03	ACOUSTIC FELT FINS
WC-03	TUBE: CUSTOM
EB-01	EDGEBOARD
EB-01	TO MATCH VN-01
EB-02	EDGEBOARD
EB-02	TO MATCH PL-01
HD-01	CONCEALED HINGE
HD-01	BLUM 110° HINGE - SOFT CLOSE
HD-02	NOT USED
HD-03	SHELF SUPPORT "SPOON" TYPE
HD-03	HARLE: #620L4.711 - BRUSHED NICKEL
HD-04	SUPPORT BRACKETS IN WALL
HD-04	RACKS: EH-1212FM
HD-05	CASTERS
HD-05	MAPP CASTER: 4"x2" PART #146PUBB42205
HD-06	NOT USED
HD-07	FLAT WALL BRACKET
HD-07	K-301 (16" OR 24") - BLACK
HD-08	ZOLIP
HD-09	DRAWER SLIDE
HD-09	KYB450-18
HD-10	PIVOT HINGE - Z164190
HD-11	TRASH BARREL
HD-11	SQUARE TOSH BARREL - MB641439GY
HD-12	IN WALL HIDDEN BRACKET
HD-12	BROW SUPPORTS - L-BRACKET #5420K-ISC
HD-13	SUPPORT BRACKET COUNTERTOP
HD-13	KW-16

PROJECT:
SOUTH STATION
BOSTON, MA 02111
ARCHITECT:
A+I
NEW YORK, NY 10010
CONTRACTOR:
CORDERMAN
BOSTON, MA 02210

04/17/26 SUBMITTAL

04/02/26 SUBMITTAL

01-16-26 SUBMITTAL

12-10-25 SUBMITTAL

11-05-25 SUBMITTAL

10-31-25 SUBMITTAL

PROJECT #:
4296

SCALE:

CAD DWG FILE:
4296 SSM 5-22-26 S8.dwg












DRAWN BY:
AL

REVISED BY:
ROBK

SHEET TITLE:

SECTIONS

SHEET #:

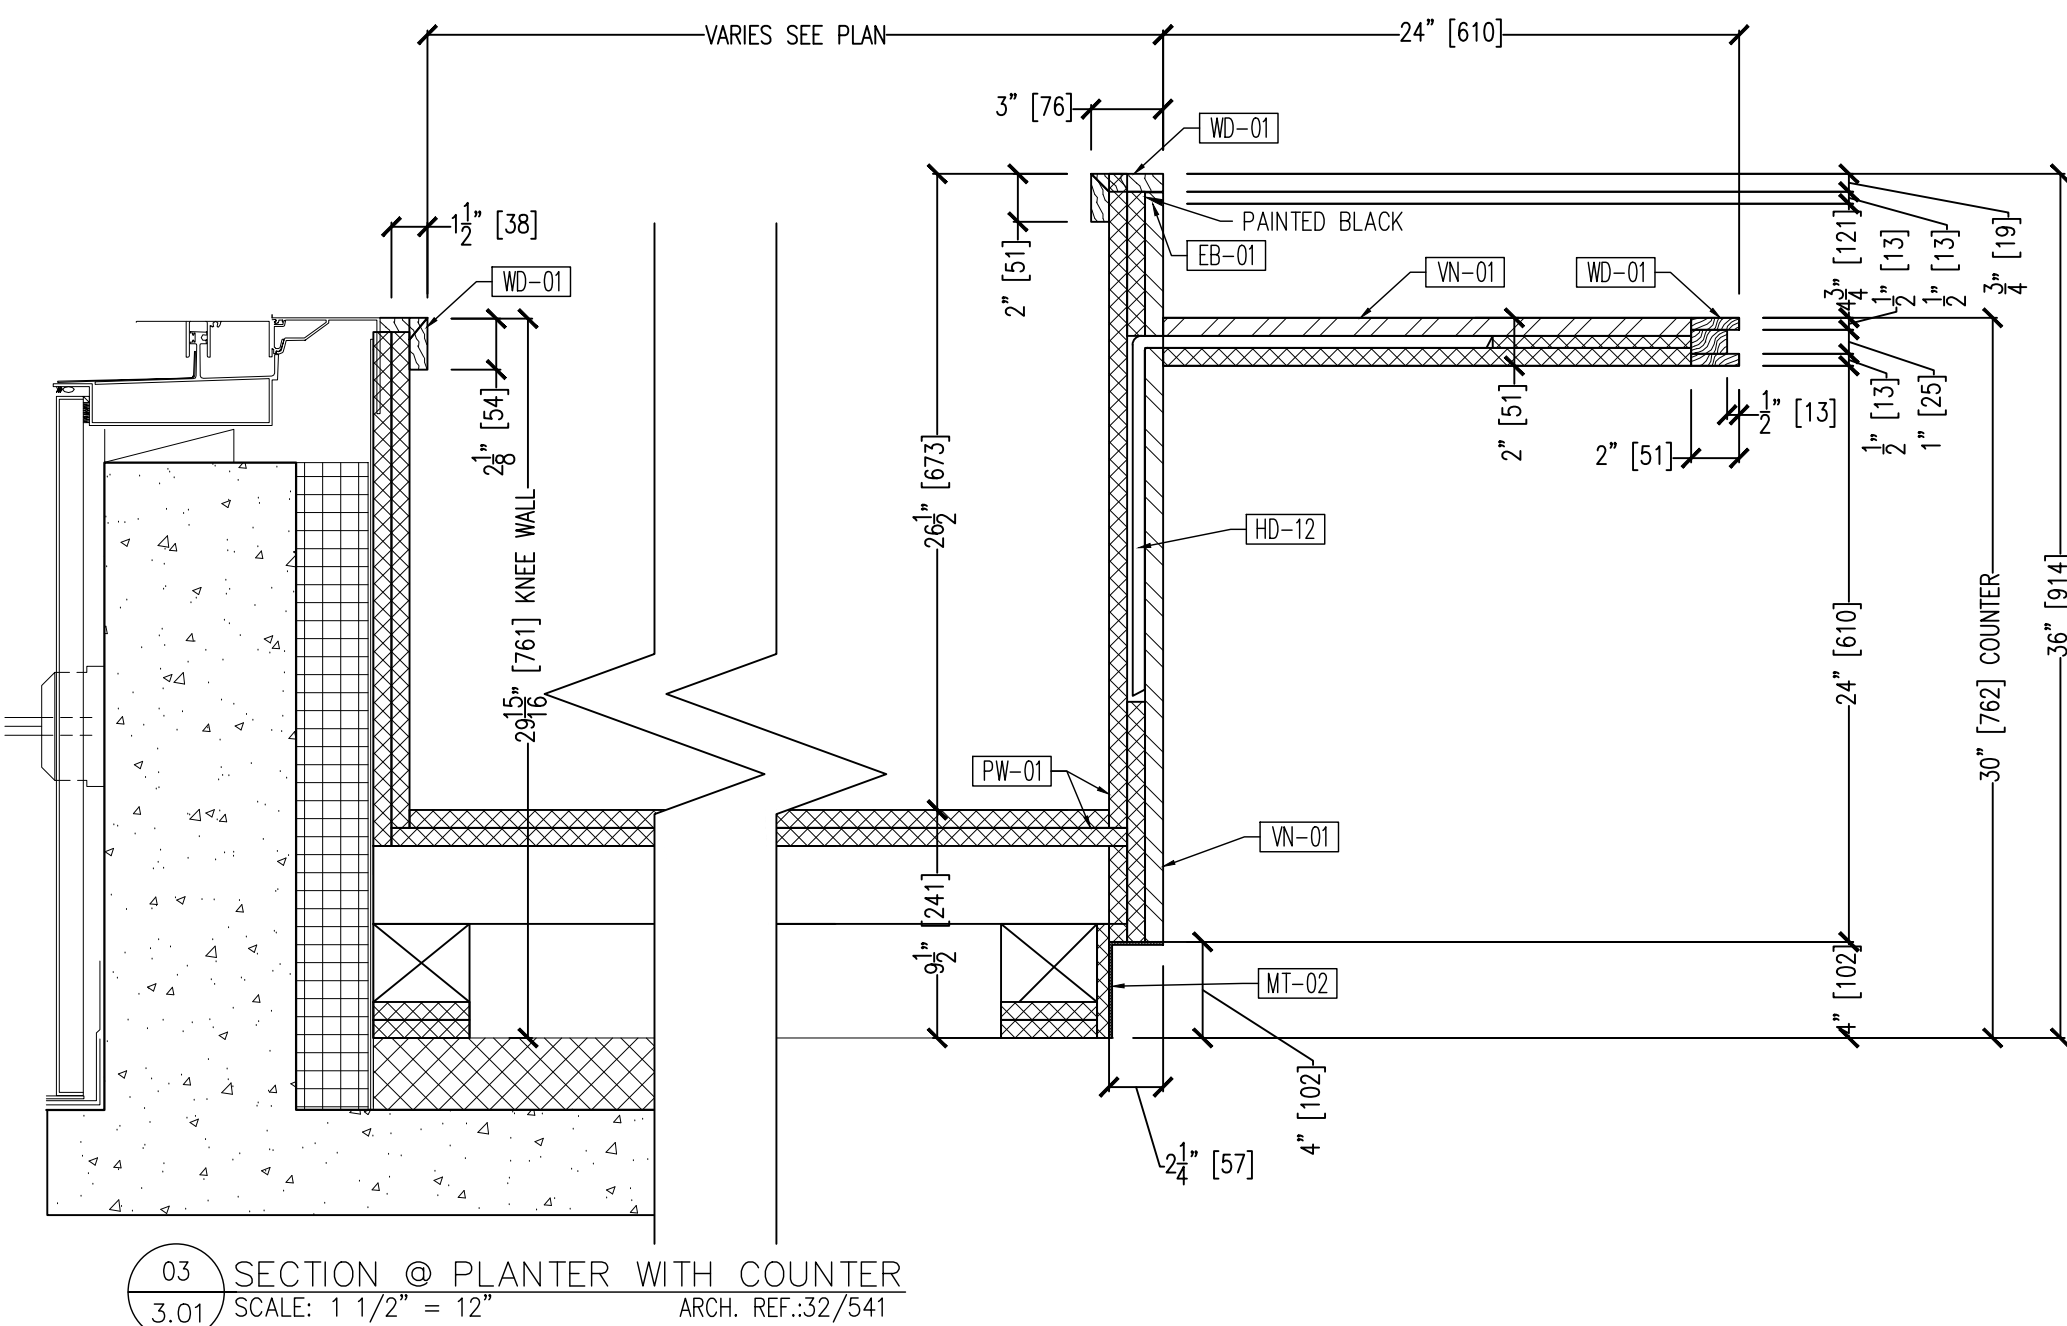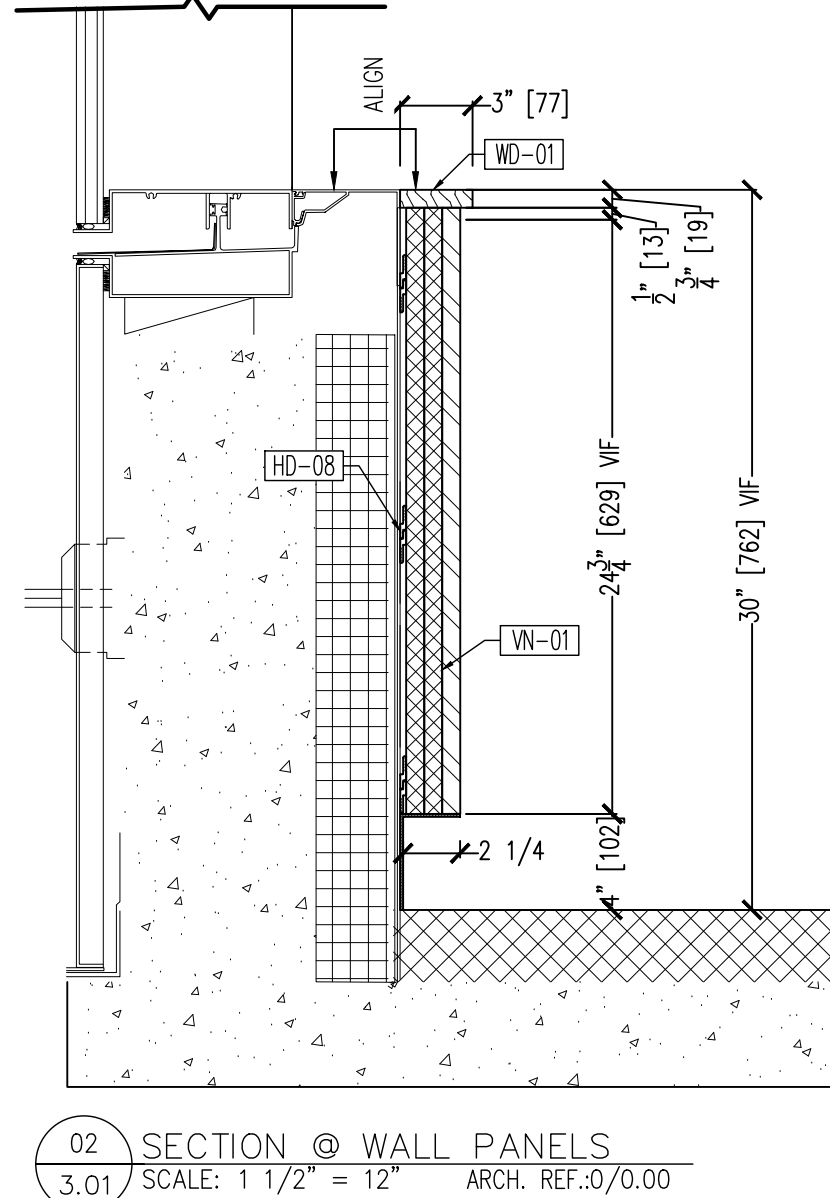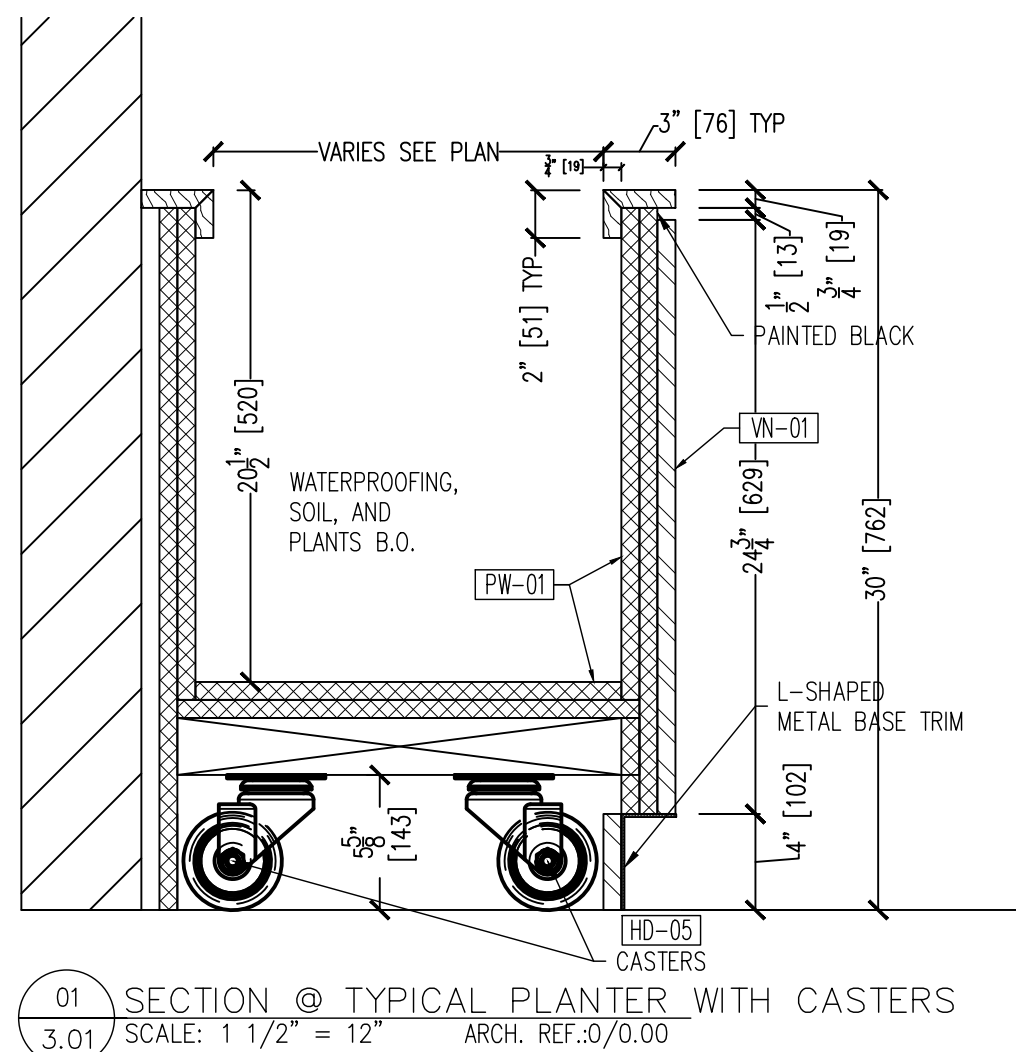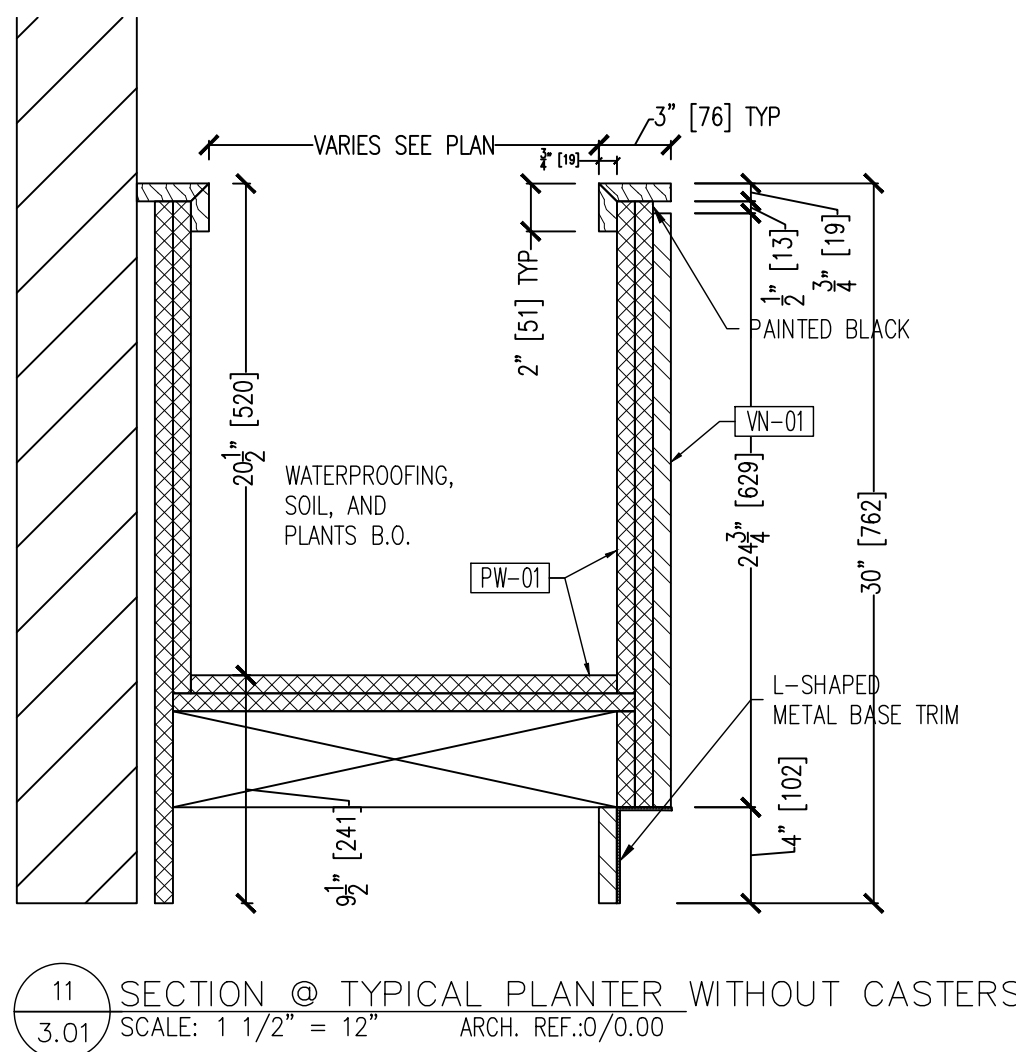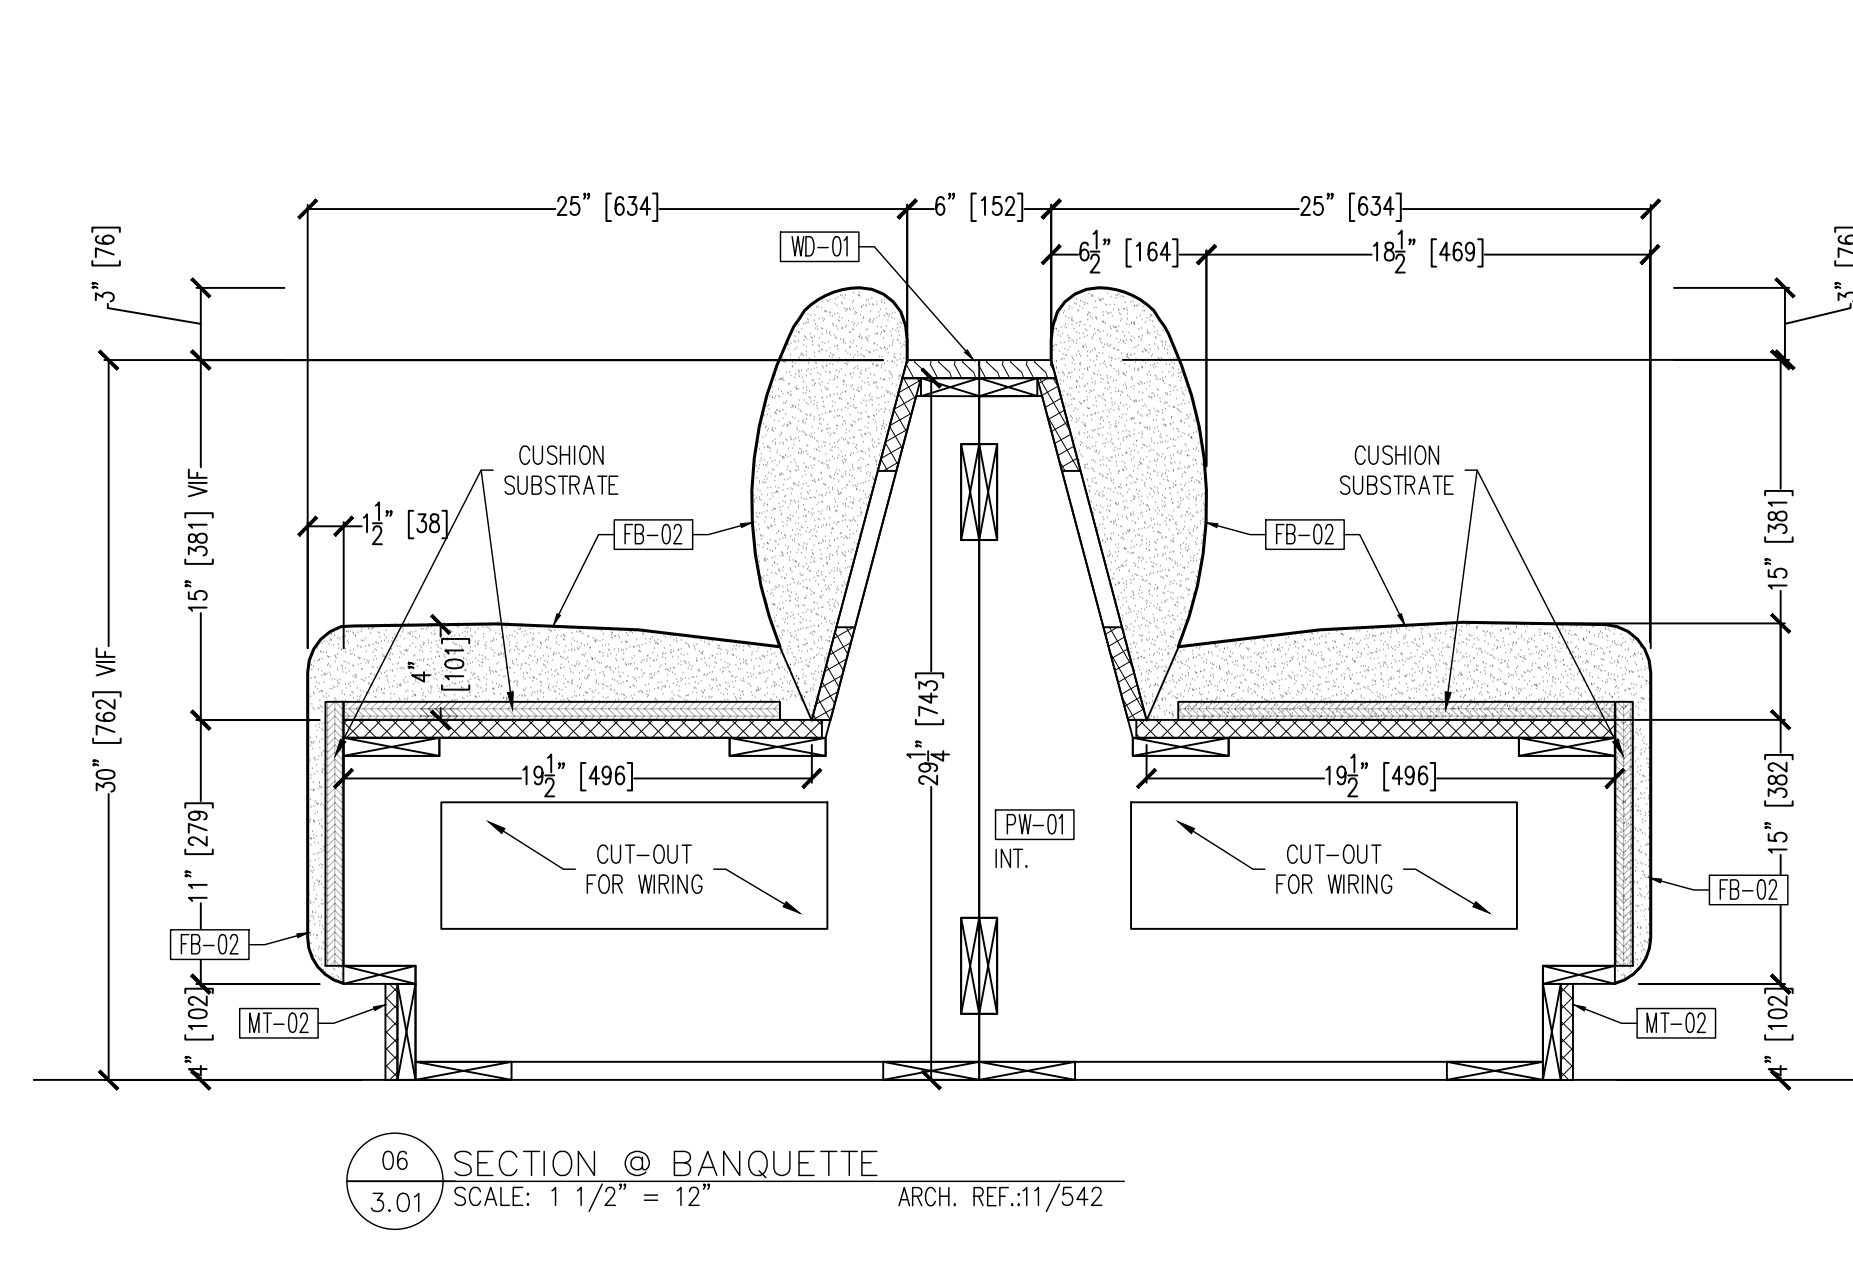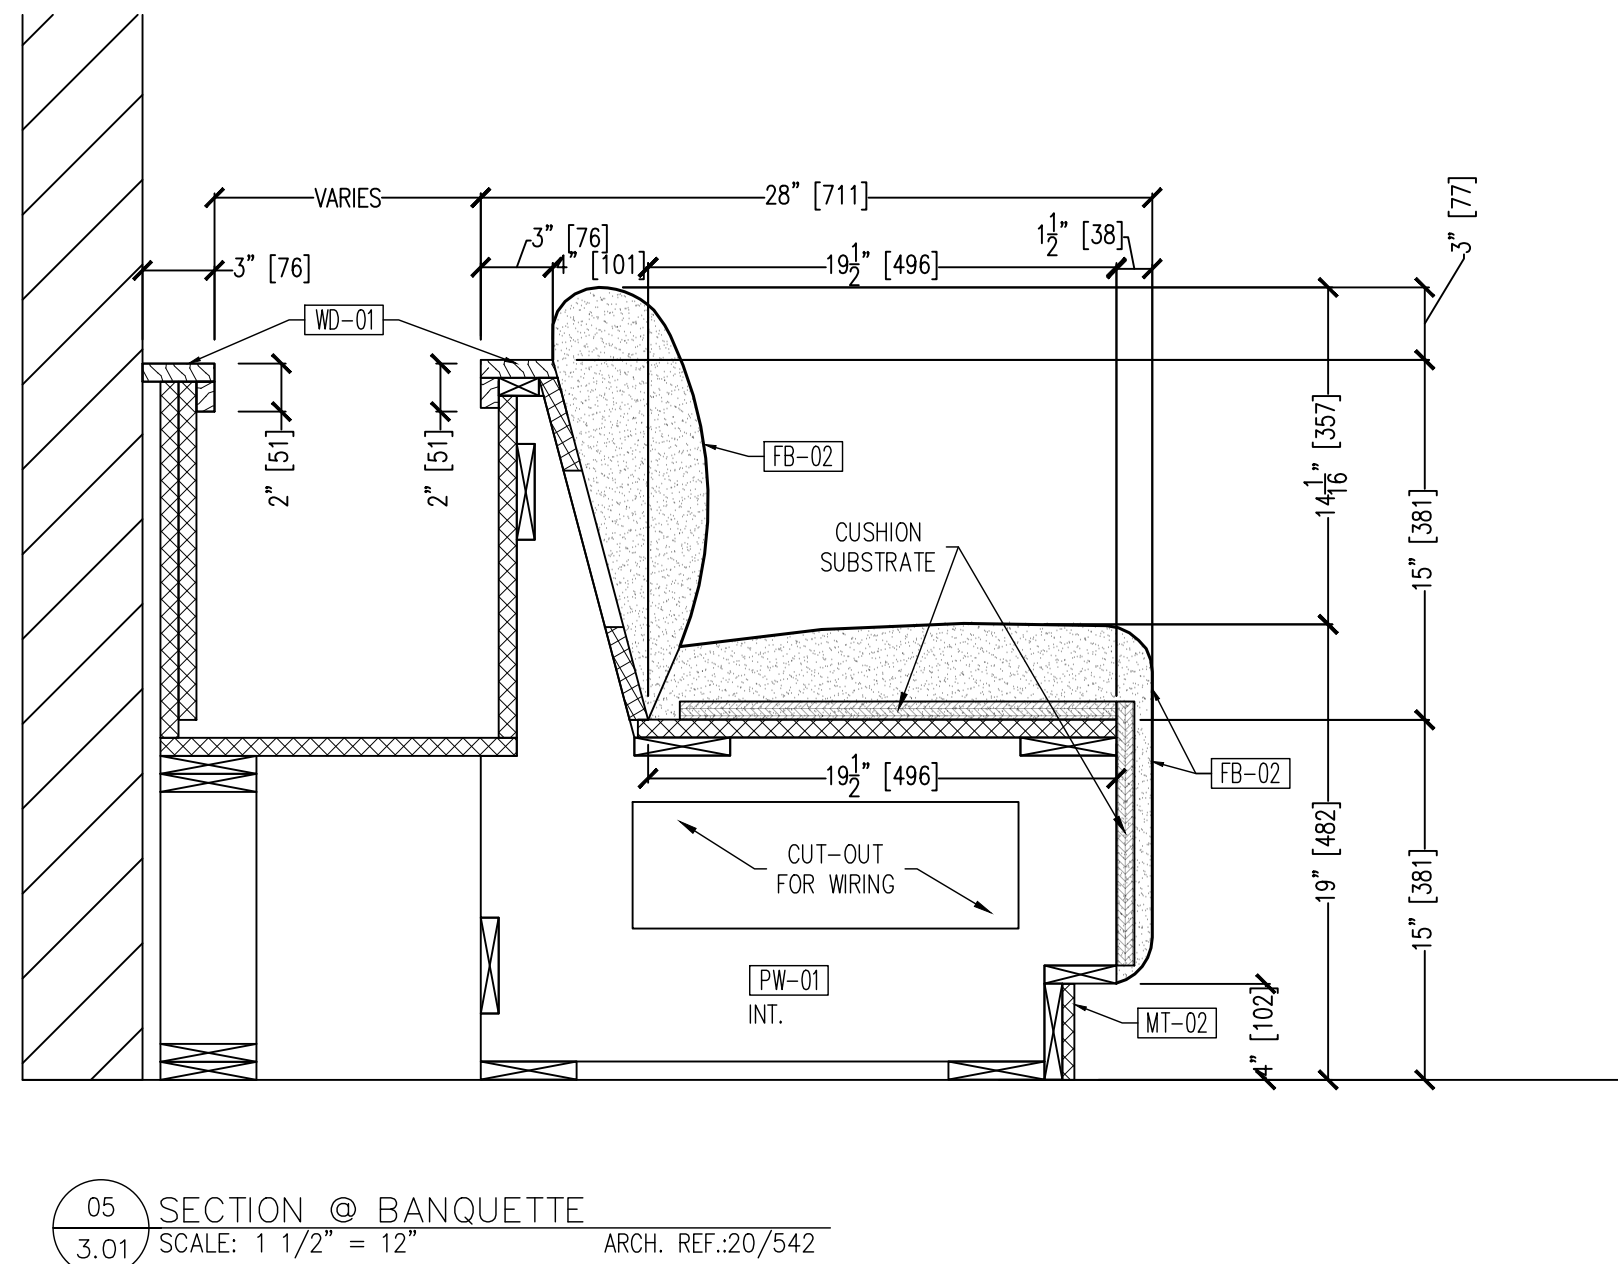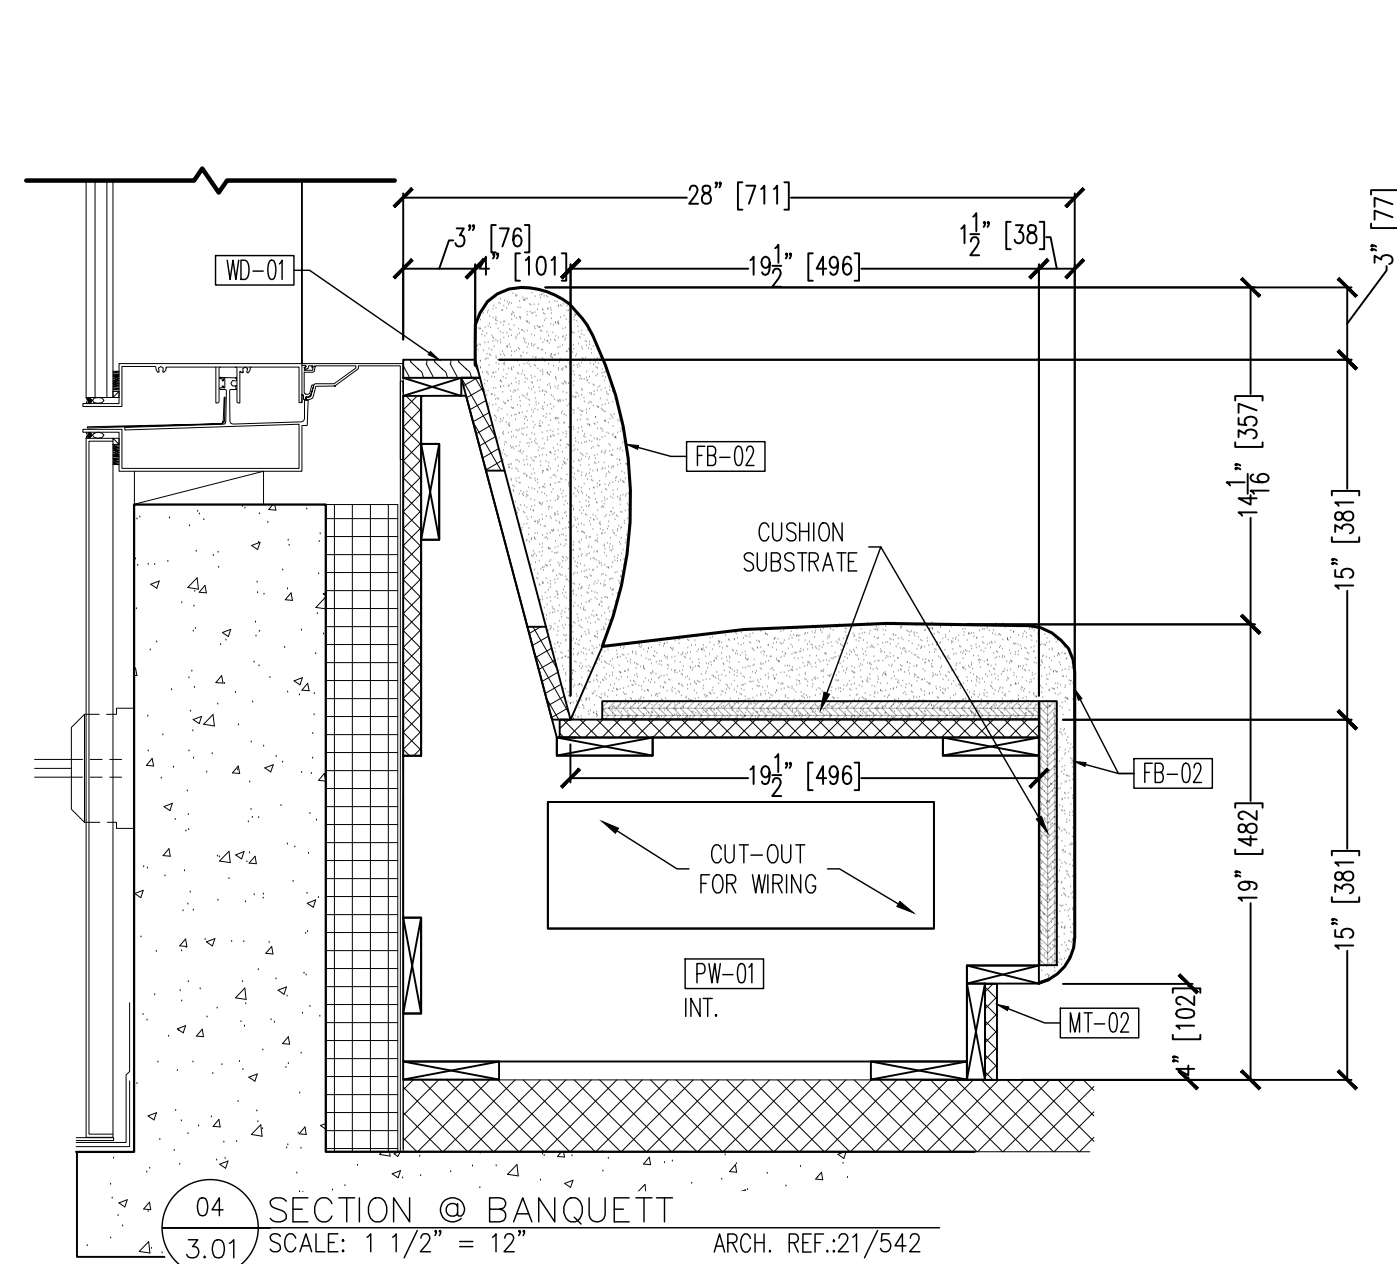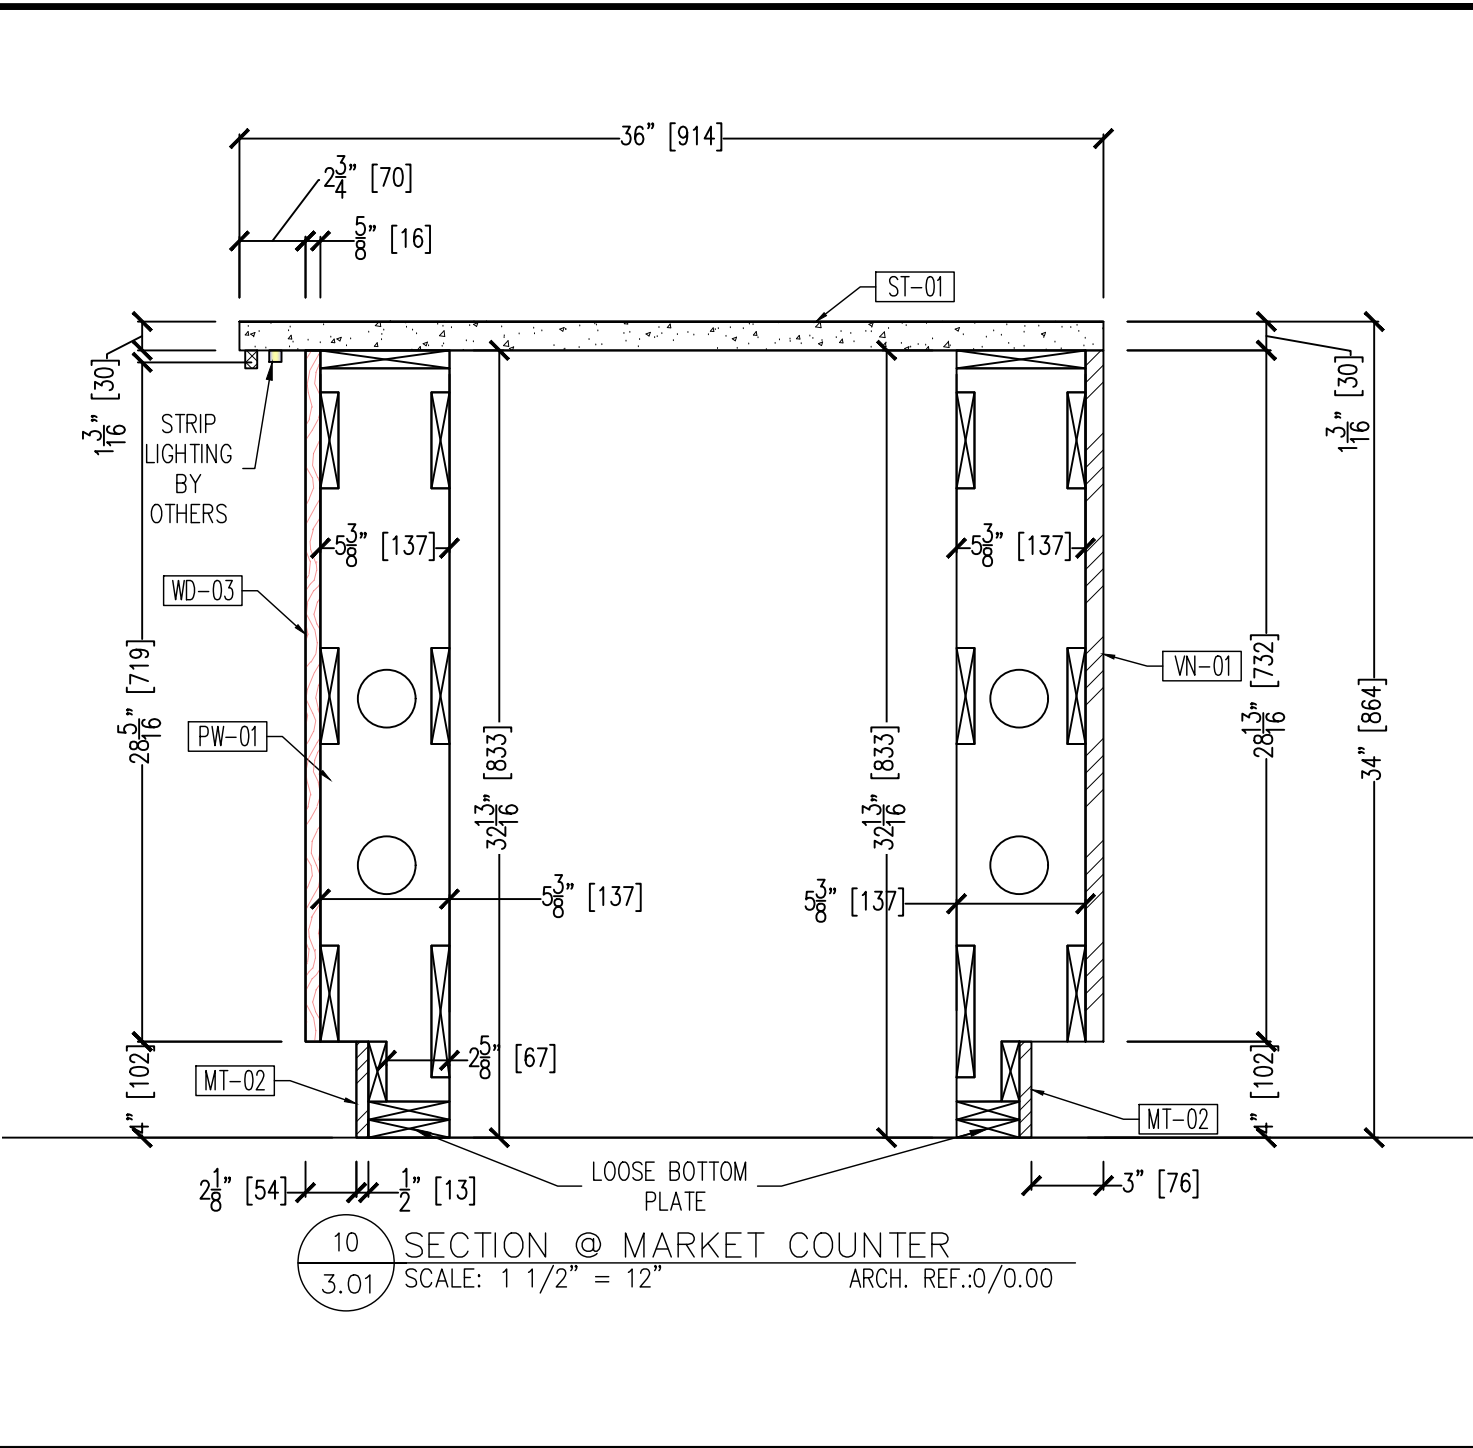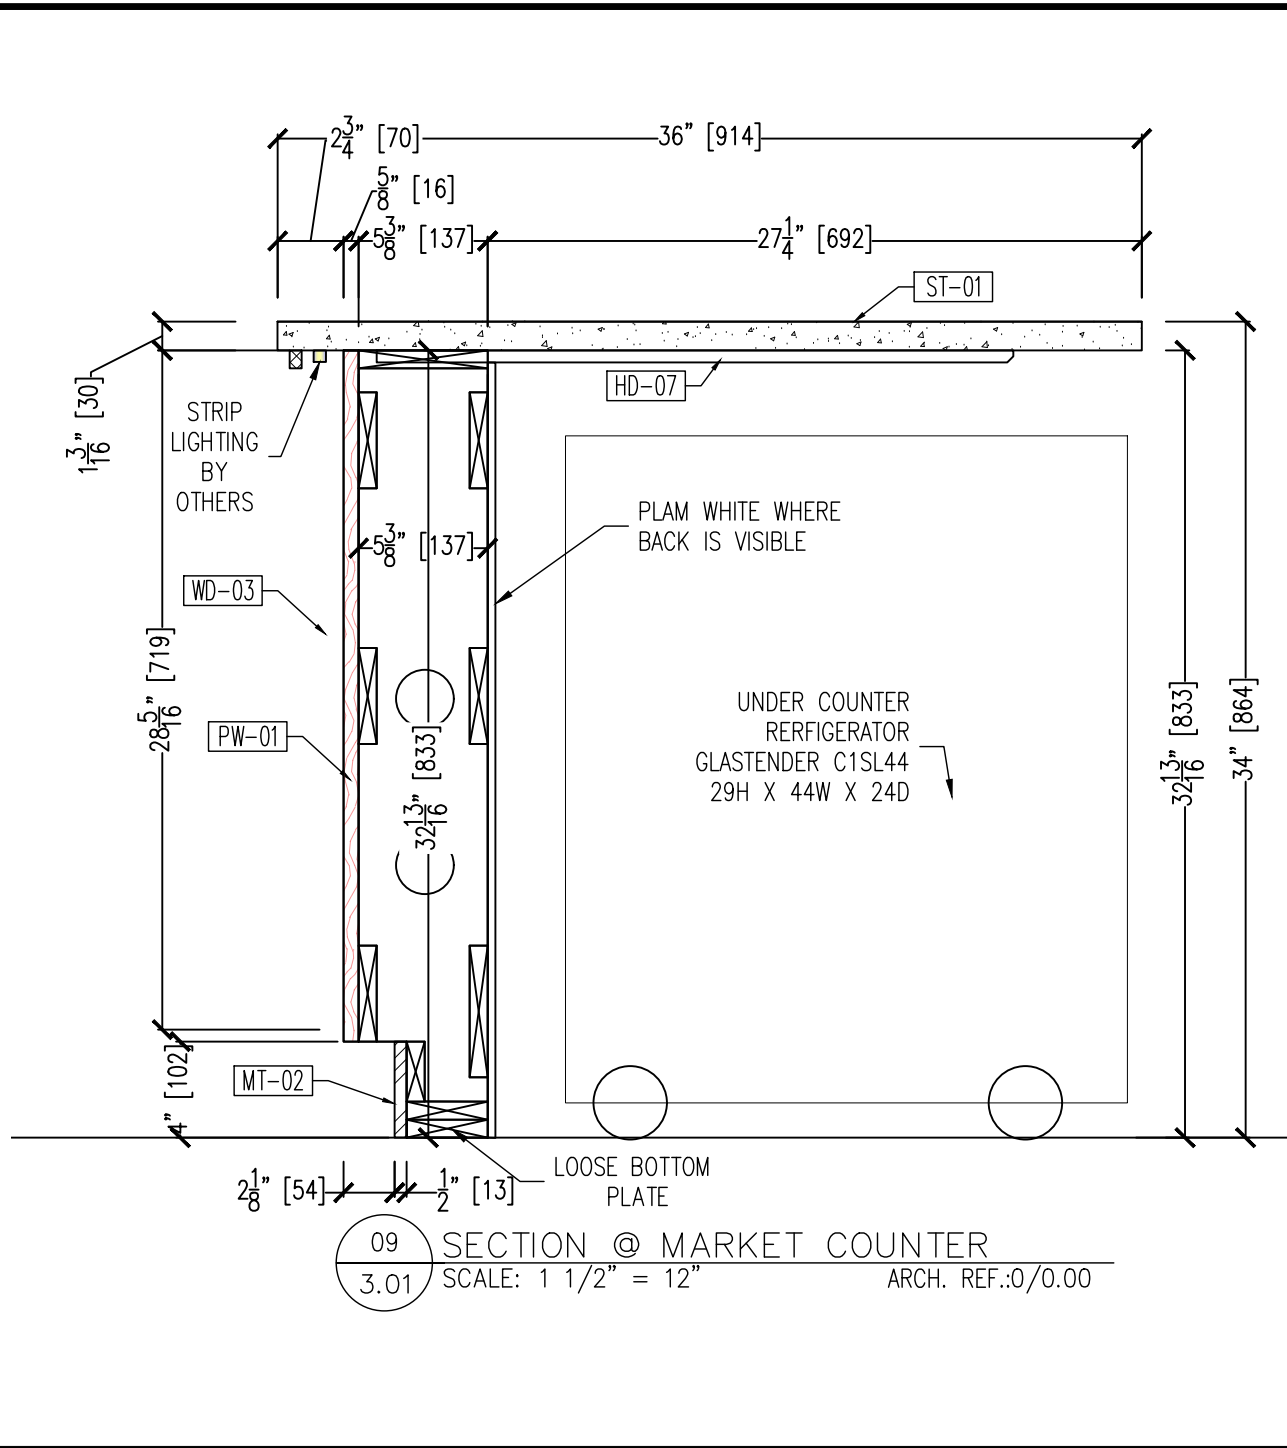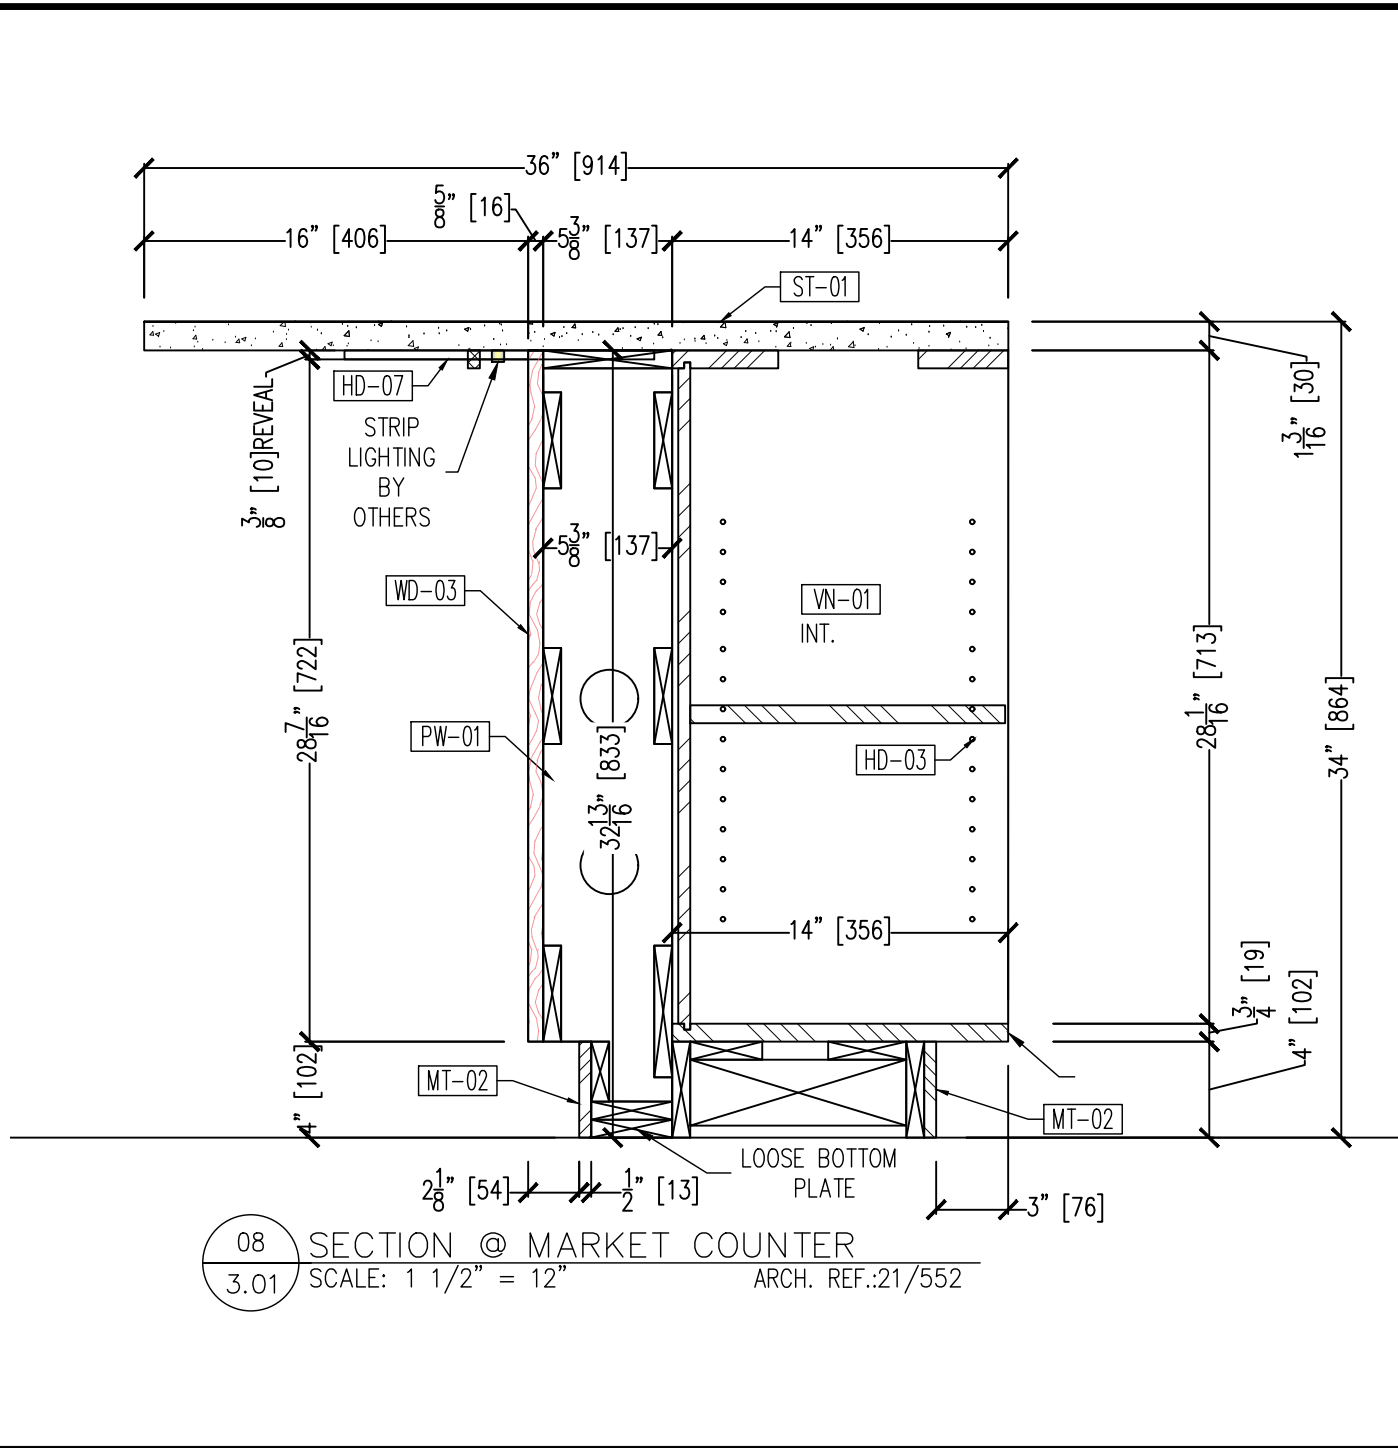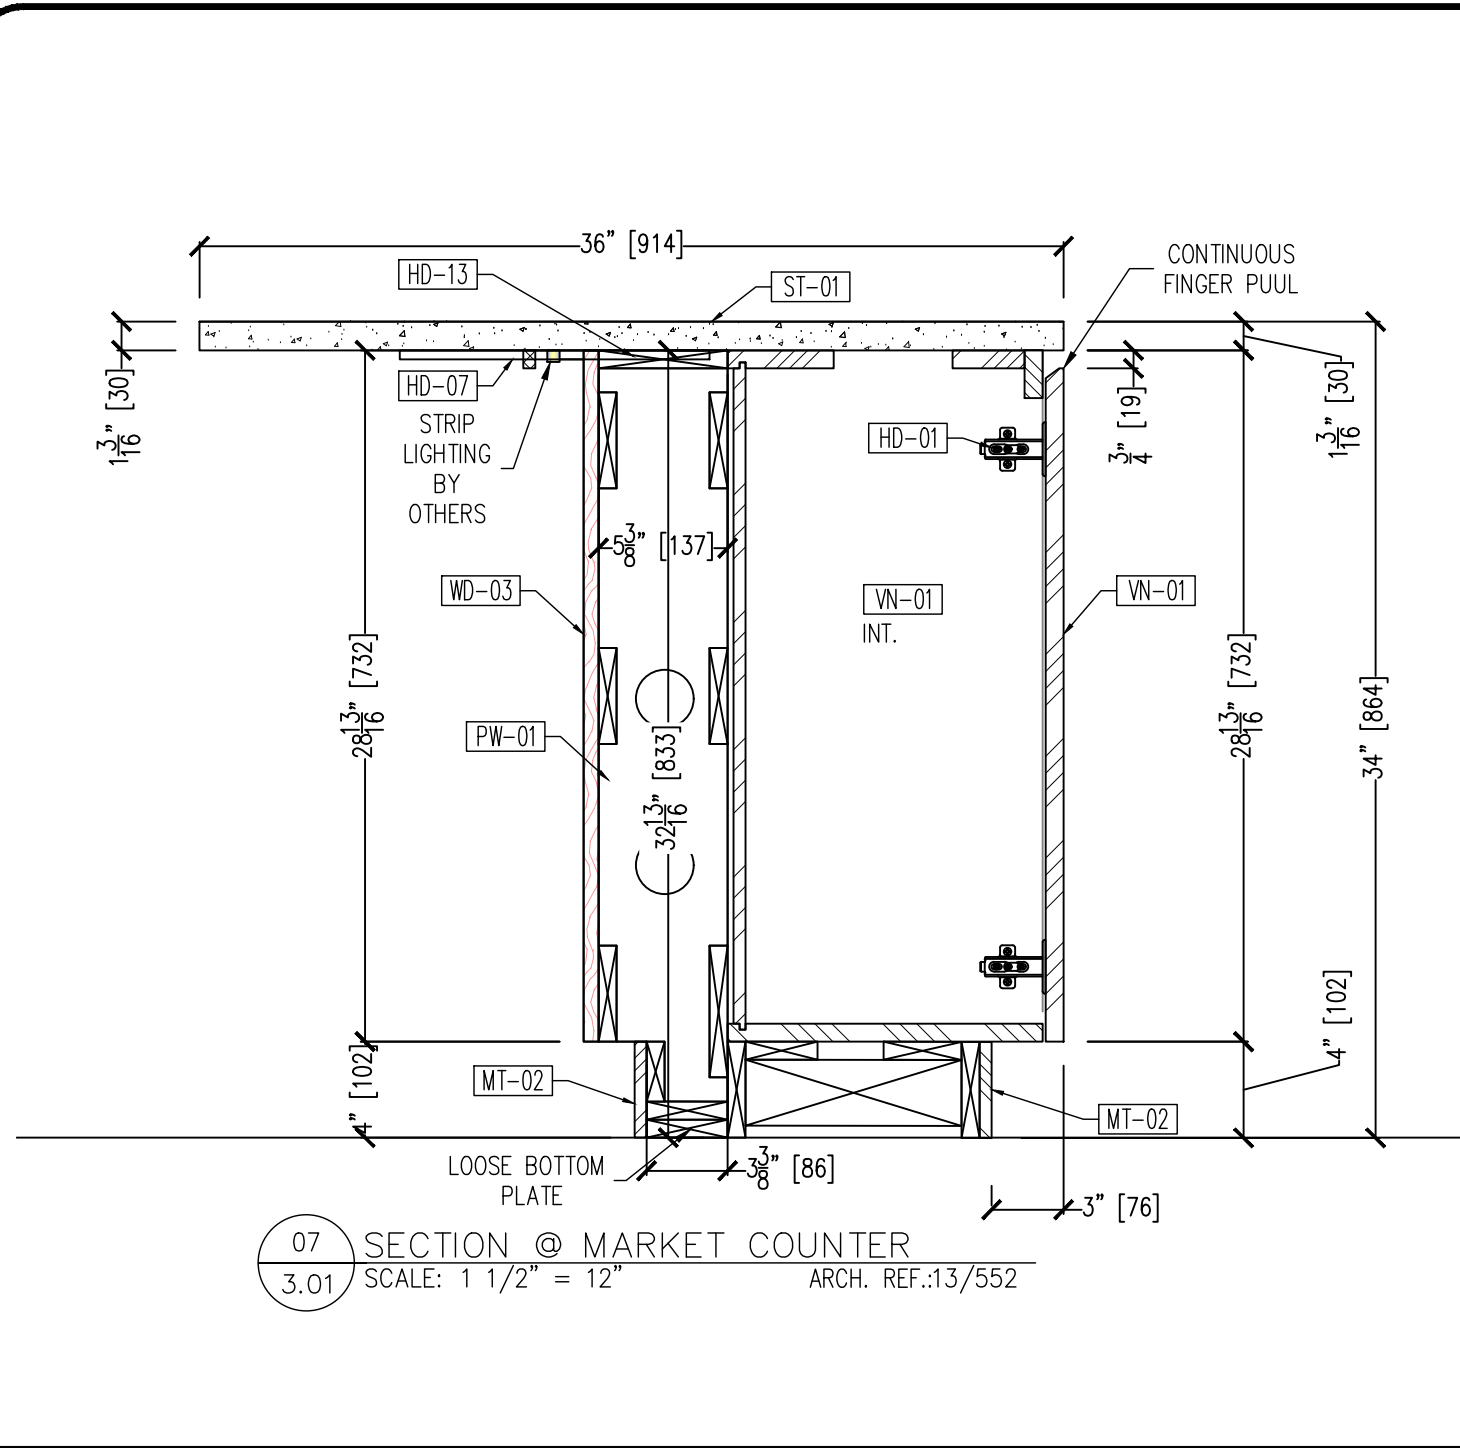

MATERIAL	DESCRIPTION
VN-01	EUROPEAN OAK VENEER - PLAIN CUT
WD-01	ASH - PLAIN CUT
WD-02	TO MATCH WD-01
WD-03	SOLID EUROPEAN OAK - PLAIN CUT
WD-04	SOLID ASH
WD-05	TO MATCH WD-01
WD-06	WHITE OAK - TO MATCH SAMPLE
WD-07	SURFACING SOLUTION: #593
PW-01	PLYWOOD
PL-01	PLASTIC LAMINATE
PT-01	OCTOPUS PRODUCTS: #887 CHAMPAGNE
ST-01	QUARTZ - 2CM
SS-01	CORIAN QUARTZ: CLOUD WHITE
SS-04	SOLID SURFACE
SS-05	CORIAN: GLACIER ICE
MT-01	SOLID STAINLESS STEEL
MT-02	METAL - BRONZE
FB-01	UPHOLSTERY FABRIC - LEATHER
FB-02	SPINNEYBROOK: #VO 093 TOAST
WC-03	ACOUSTIC FELT FINS
EB-01	TUBE: CUSTOM
EB-02	EDGEBOARD
EB-03	TO MATCH VN-01
EB-04	EDGEBOARD
EB-05	TO MATCH PL-01
HD-01	CONCEALED HINGE - SOFT CLOSE
HD-02	BLUM 110° HINGE - SOFT CLOSE
HD-03	NOT USED
HD-04	SHELF SUPPORT "SPOON" TYPE
HD-05	HARPLE: #6204, #711 - BRUSHED NICKEL
HD-06	SUPPORT BRACKETS IN WALL
HD-07	RAILS: EH-1212FM
HD-08	CASTERS
HD-09	MAPP CASTER: 4"x2" PART #148PUBB42205
HD-10	NOT USED
HD-11	FLAT WALL BRACKET
HD-12	1/2" X 1/2" OR 24" - BLACK
HD-13	ZOLIP
HD-14	DRAWER SLIDE
HD-15	KIRKWOOD-18
HD-16	ROCKELET
HD-17	PIVOT HINGE - 2164190
HD-18	TRASH BARREL
HD-19	SQUARE TRASH BARREL - #B641439GY
HD-20	IN WALL HIDDEN BRACKET
HD-21	IRON SUPPORTS - L-BRACKET: #5420K-ISC
HD-22	SUPPORT BRACKET COUNTERTOP
HD-23	KW-16

PROJECT:
**SOUTH STATION
BOSTON, MA 02111**

ARCHITECT:
A+I
NEW YORK, NY 10010

CONTRACTOR:
CORDERMAN
BOSTON, MA 02210

04/17/26	SUBMITTAL
04/02/26	SUBMITTAL
01-16-26	SUBMITTAL
12-10-25	SUBMITTAL
11-05-25	SUBMITTAL
10-31-25	SUBMITTAL


PROJECT #: 4296 SCALE:

CAD DWG FILE:
4296 SSM 5-22-26 S8.dwg


DRAWN BY: AL REVISED BY: ROBK

SHEET TITLE:
SECTIONS


SHEET #:

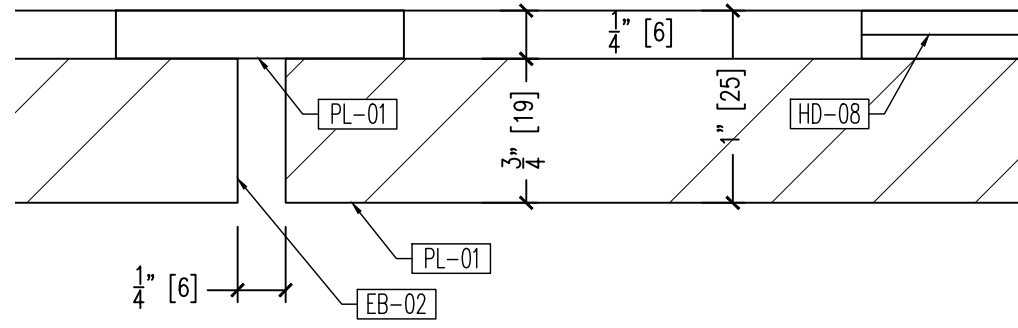


07 DETAIL @ REVEAL
3.02 SCALE: 12" = 12" ARCH. REF.00/0.00

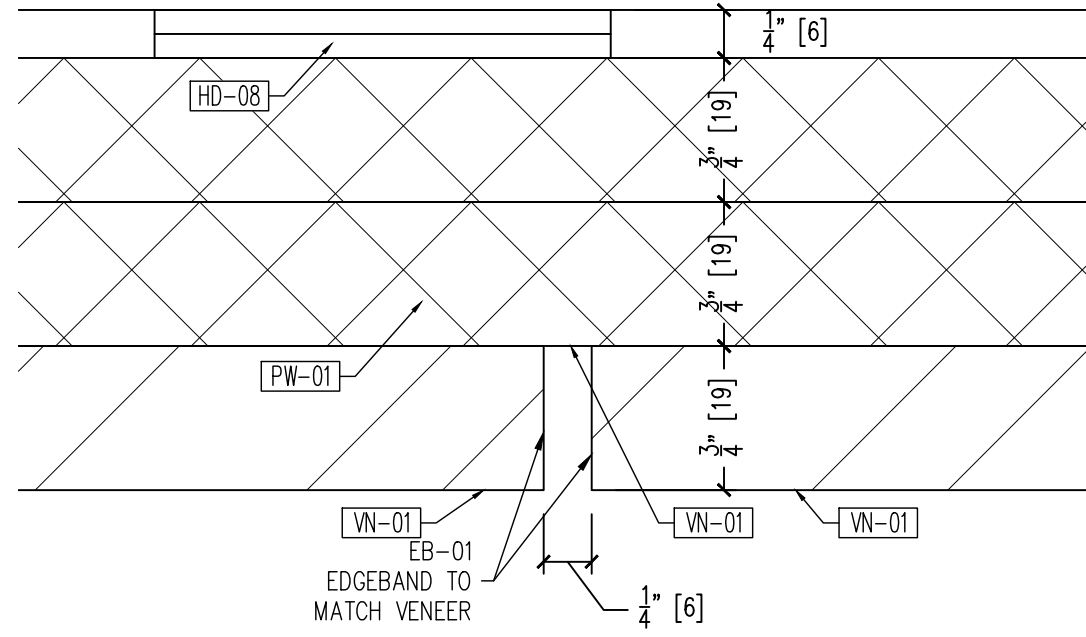


08 DETAIL @ REVEAL
3.02 SCALE: 12" = 12" ARCH. REF.00/0.00

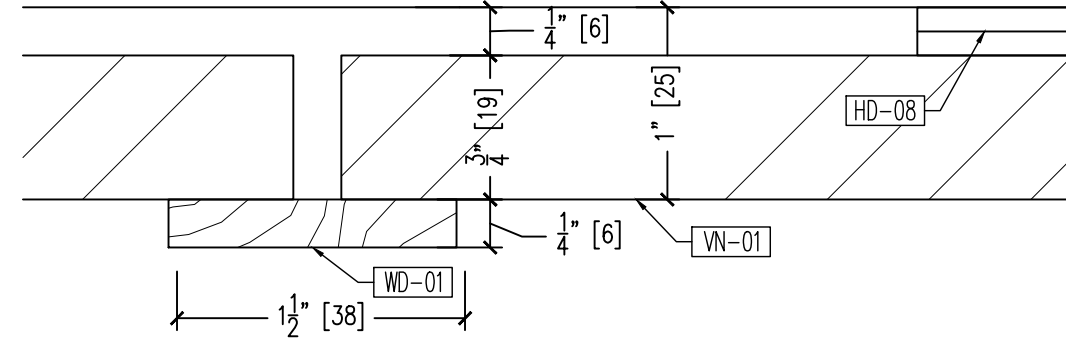


06 DETAIL @ REVEAL
3.02 SCALE: 12" = 12" ARCH. REF.00/0.00

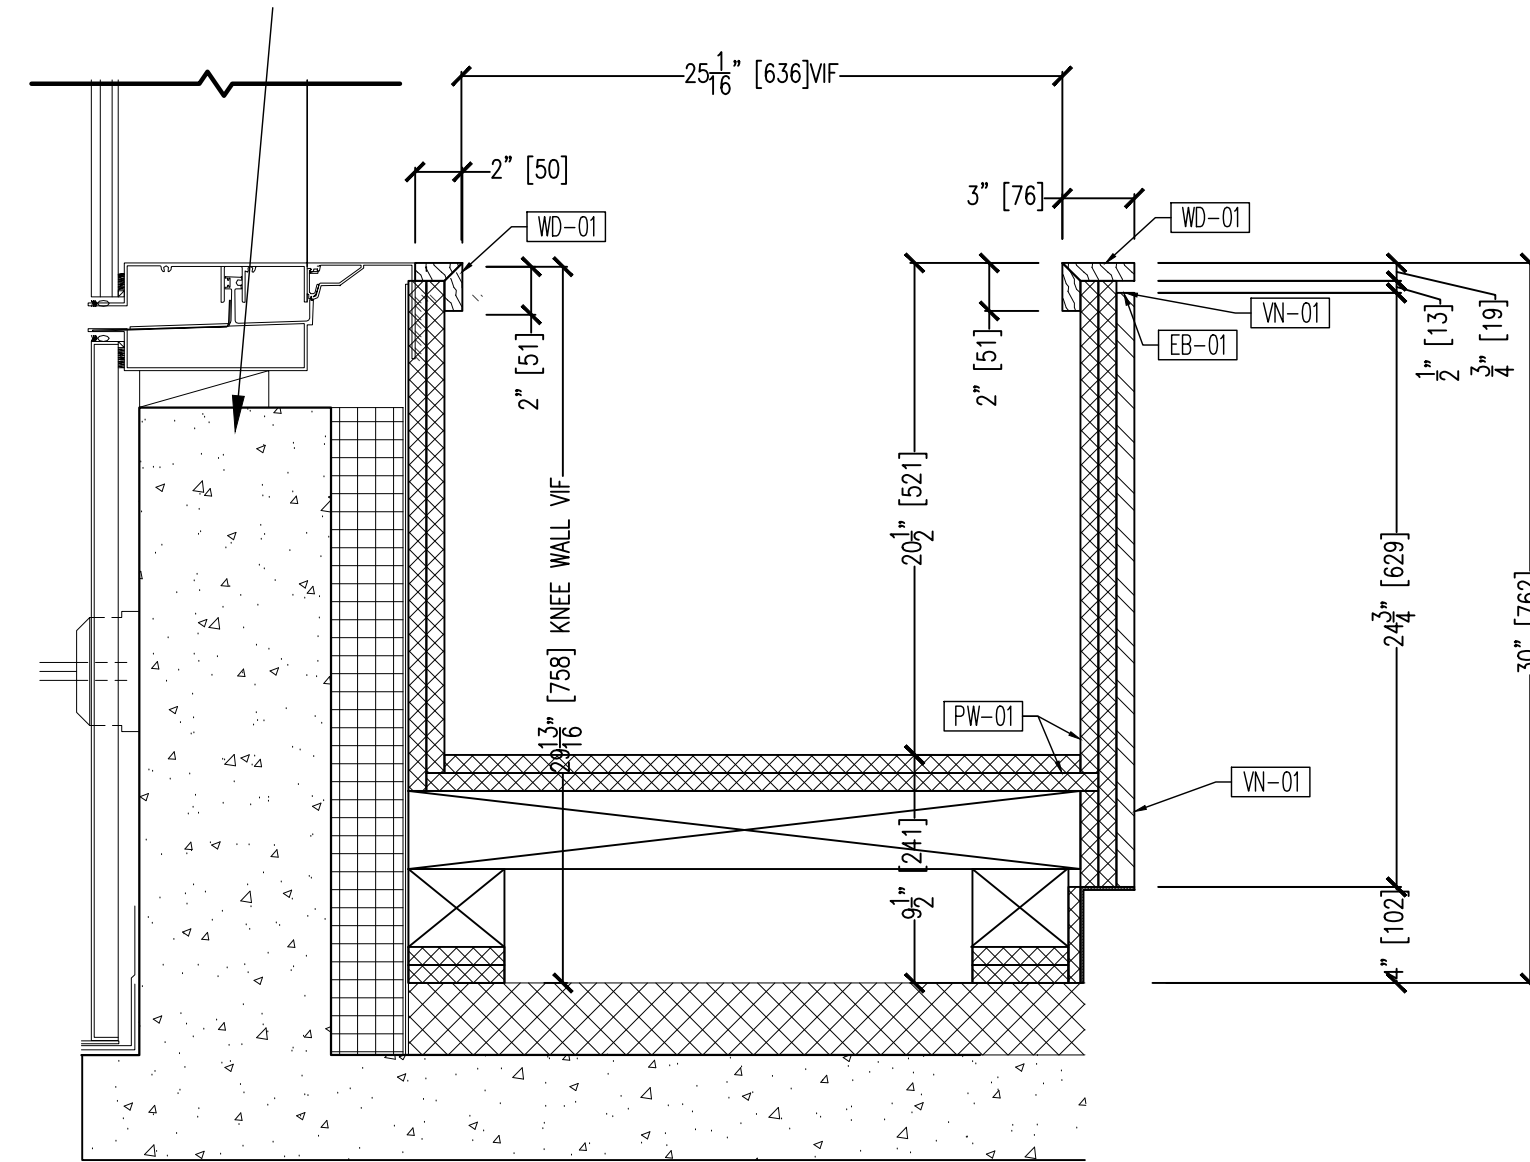


09 SECTION @ PLANTER
3.02 SCALE: 1 1/2" = 12" ARCH. REF.22/541

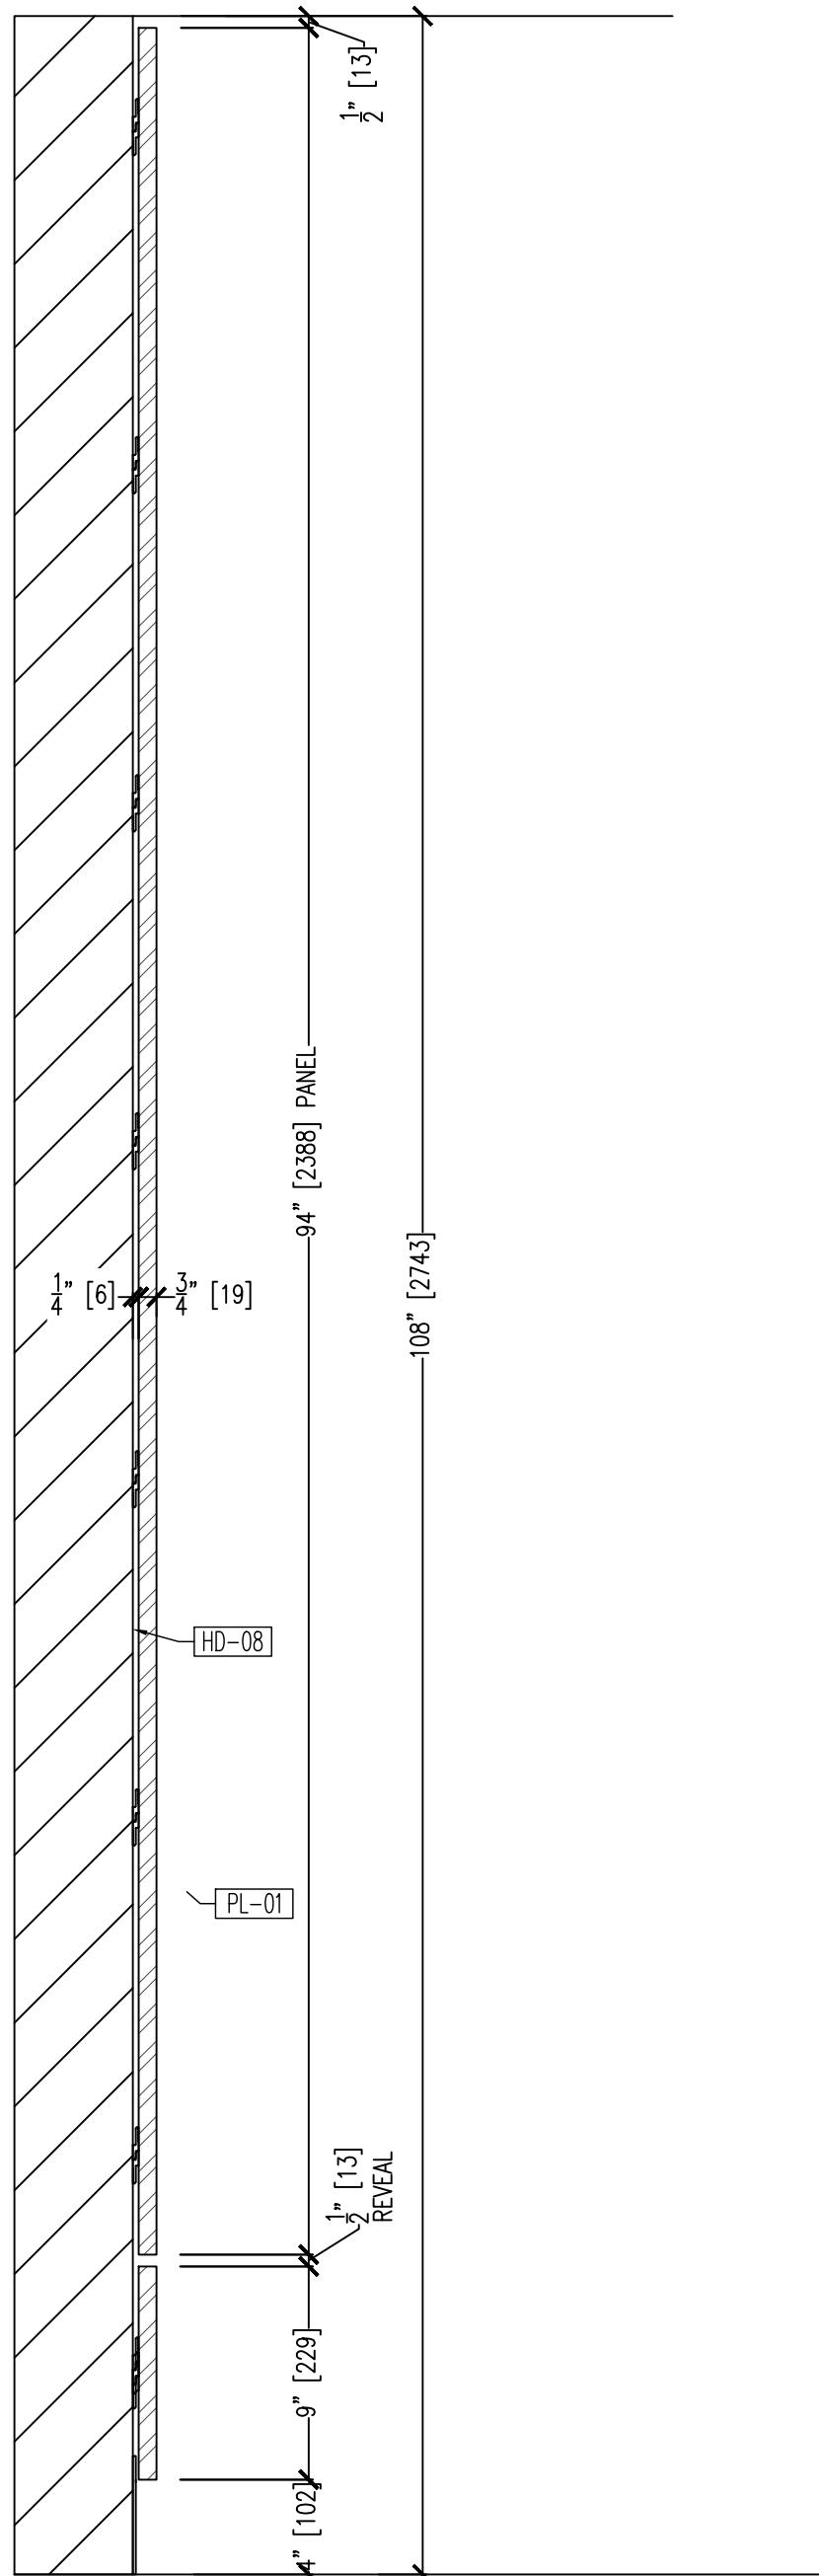


01 SECTION @ TYPICAL WALL PANEL
3.02 SCALE: 1 1/2" = 12" ARCH. REF.11/502

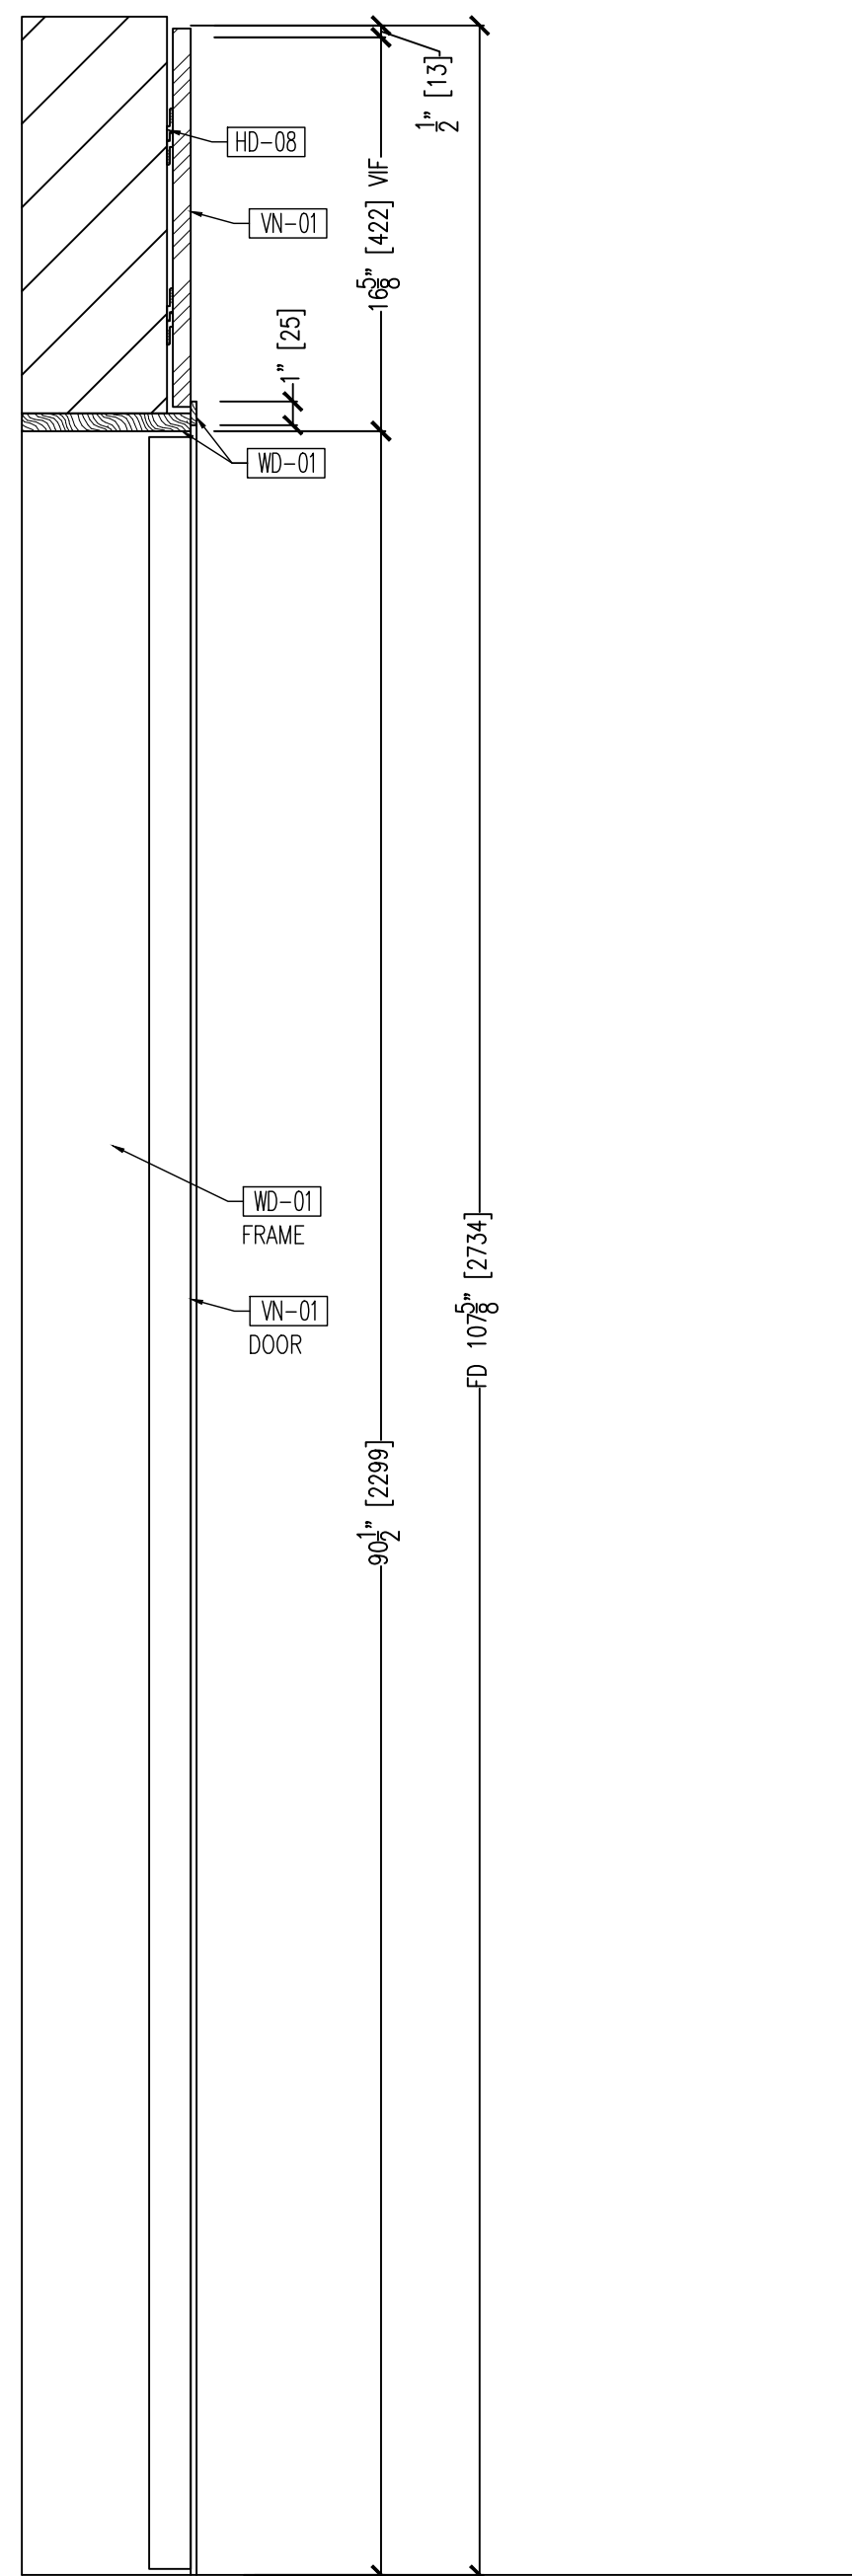

03 SECTION @ DOOR
3.02 SCALE: 1 1/2" = 12" ARCH. REF.0/0.00

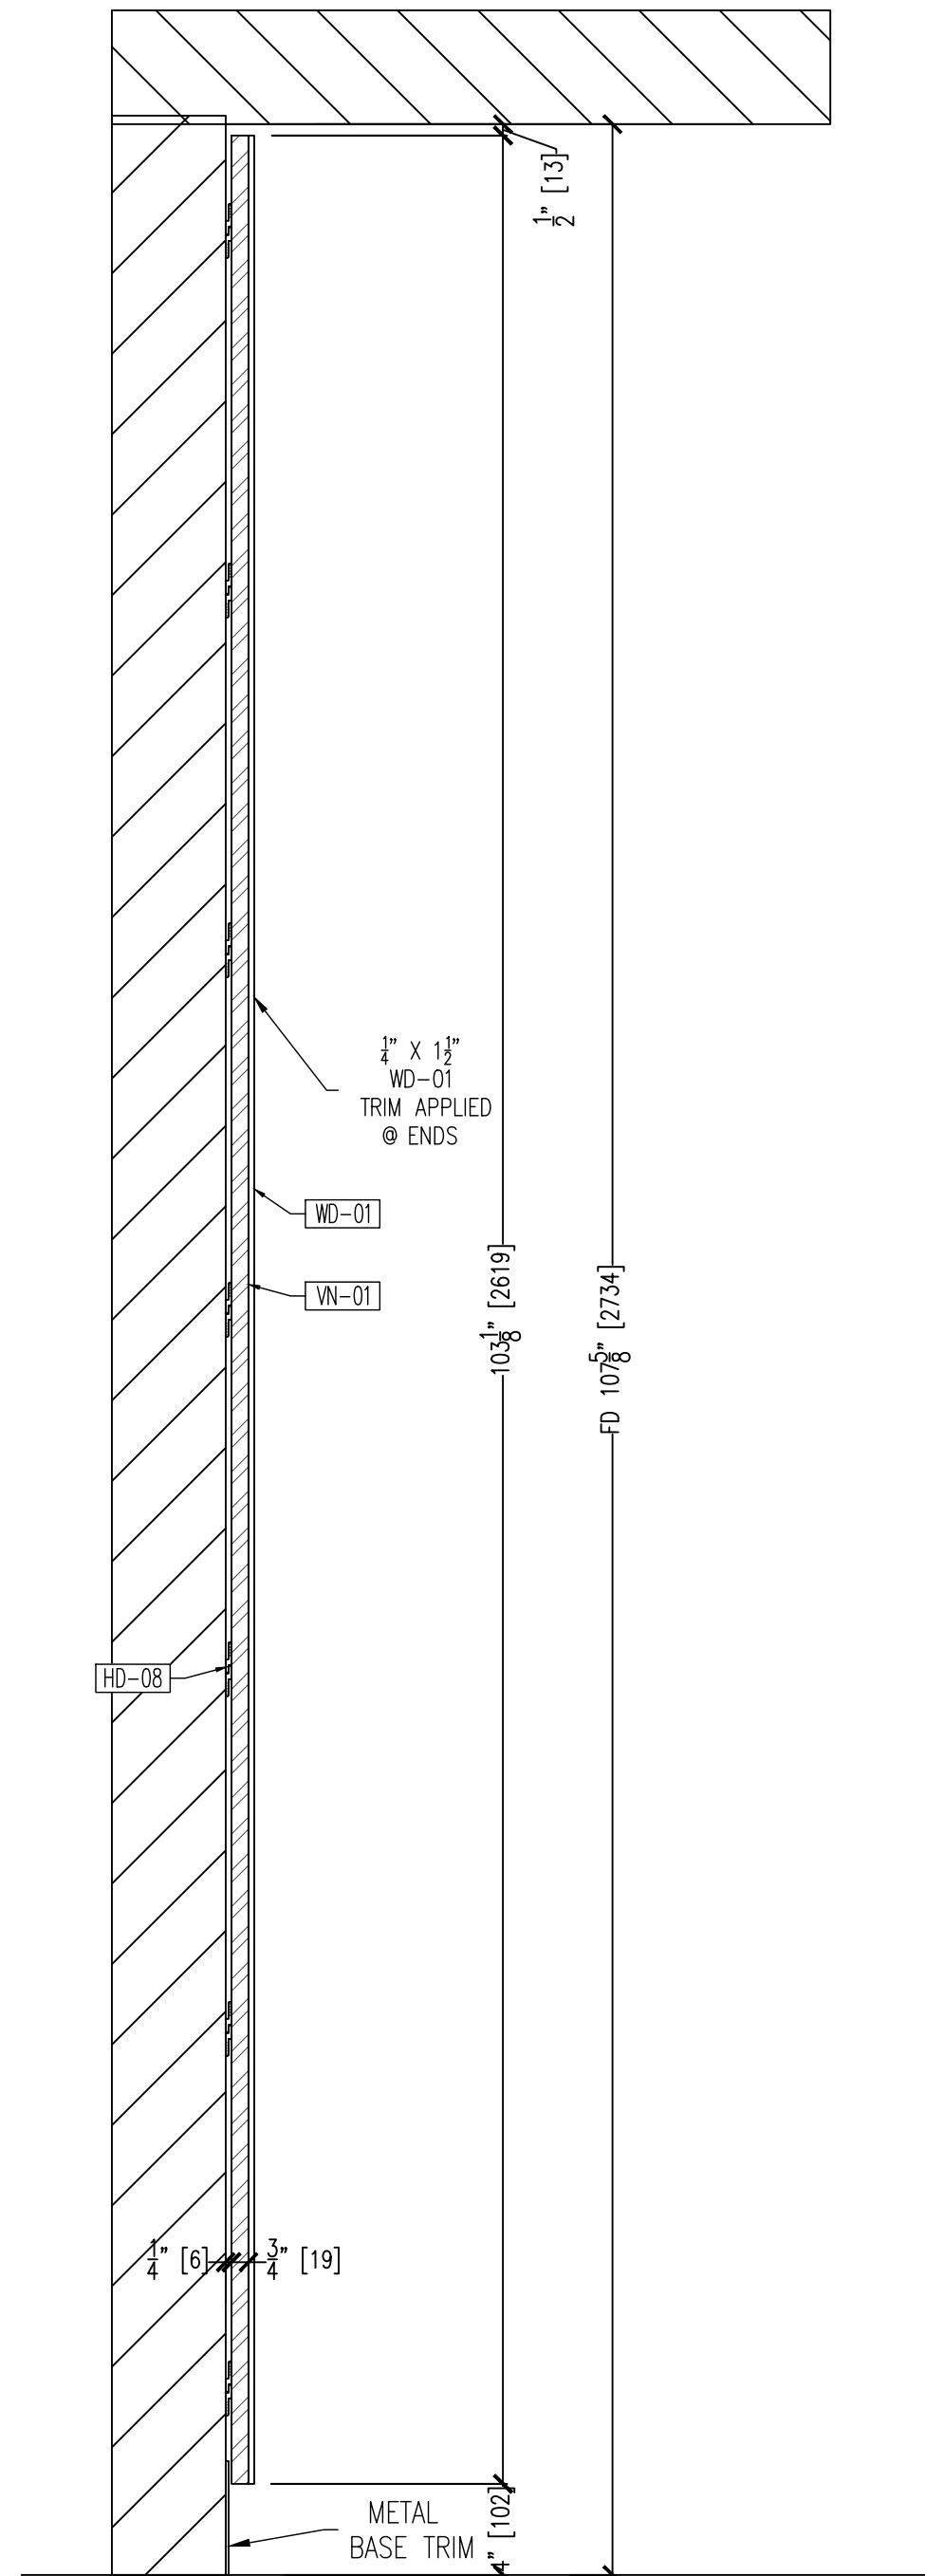


04 SECTION @ TYPICAL WALL PANEL
3.02 SCALE: 1 1/2" = 12" ARCH. REF.0/0.00

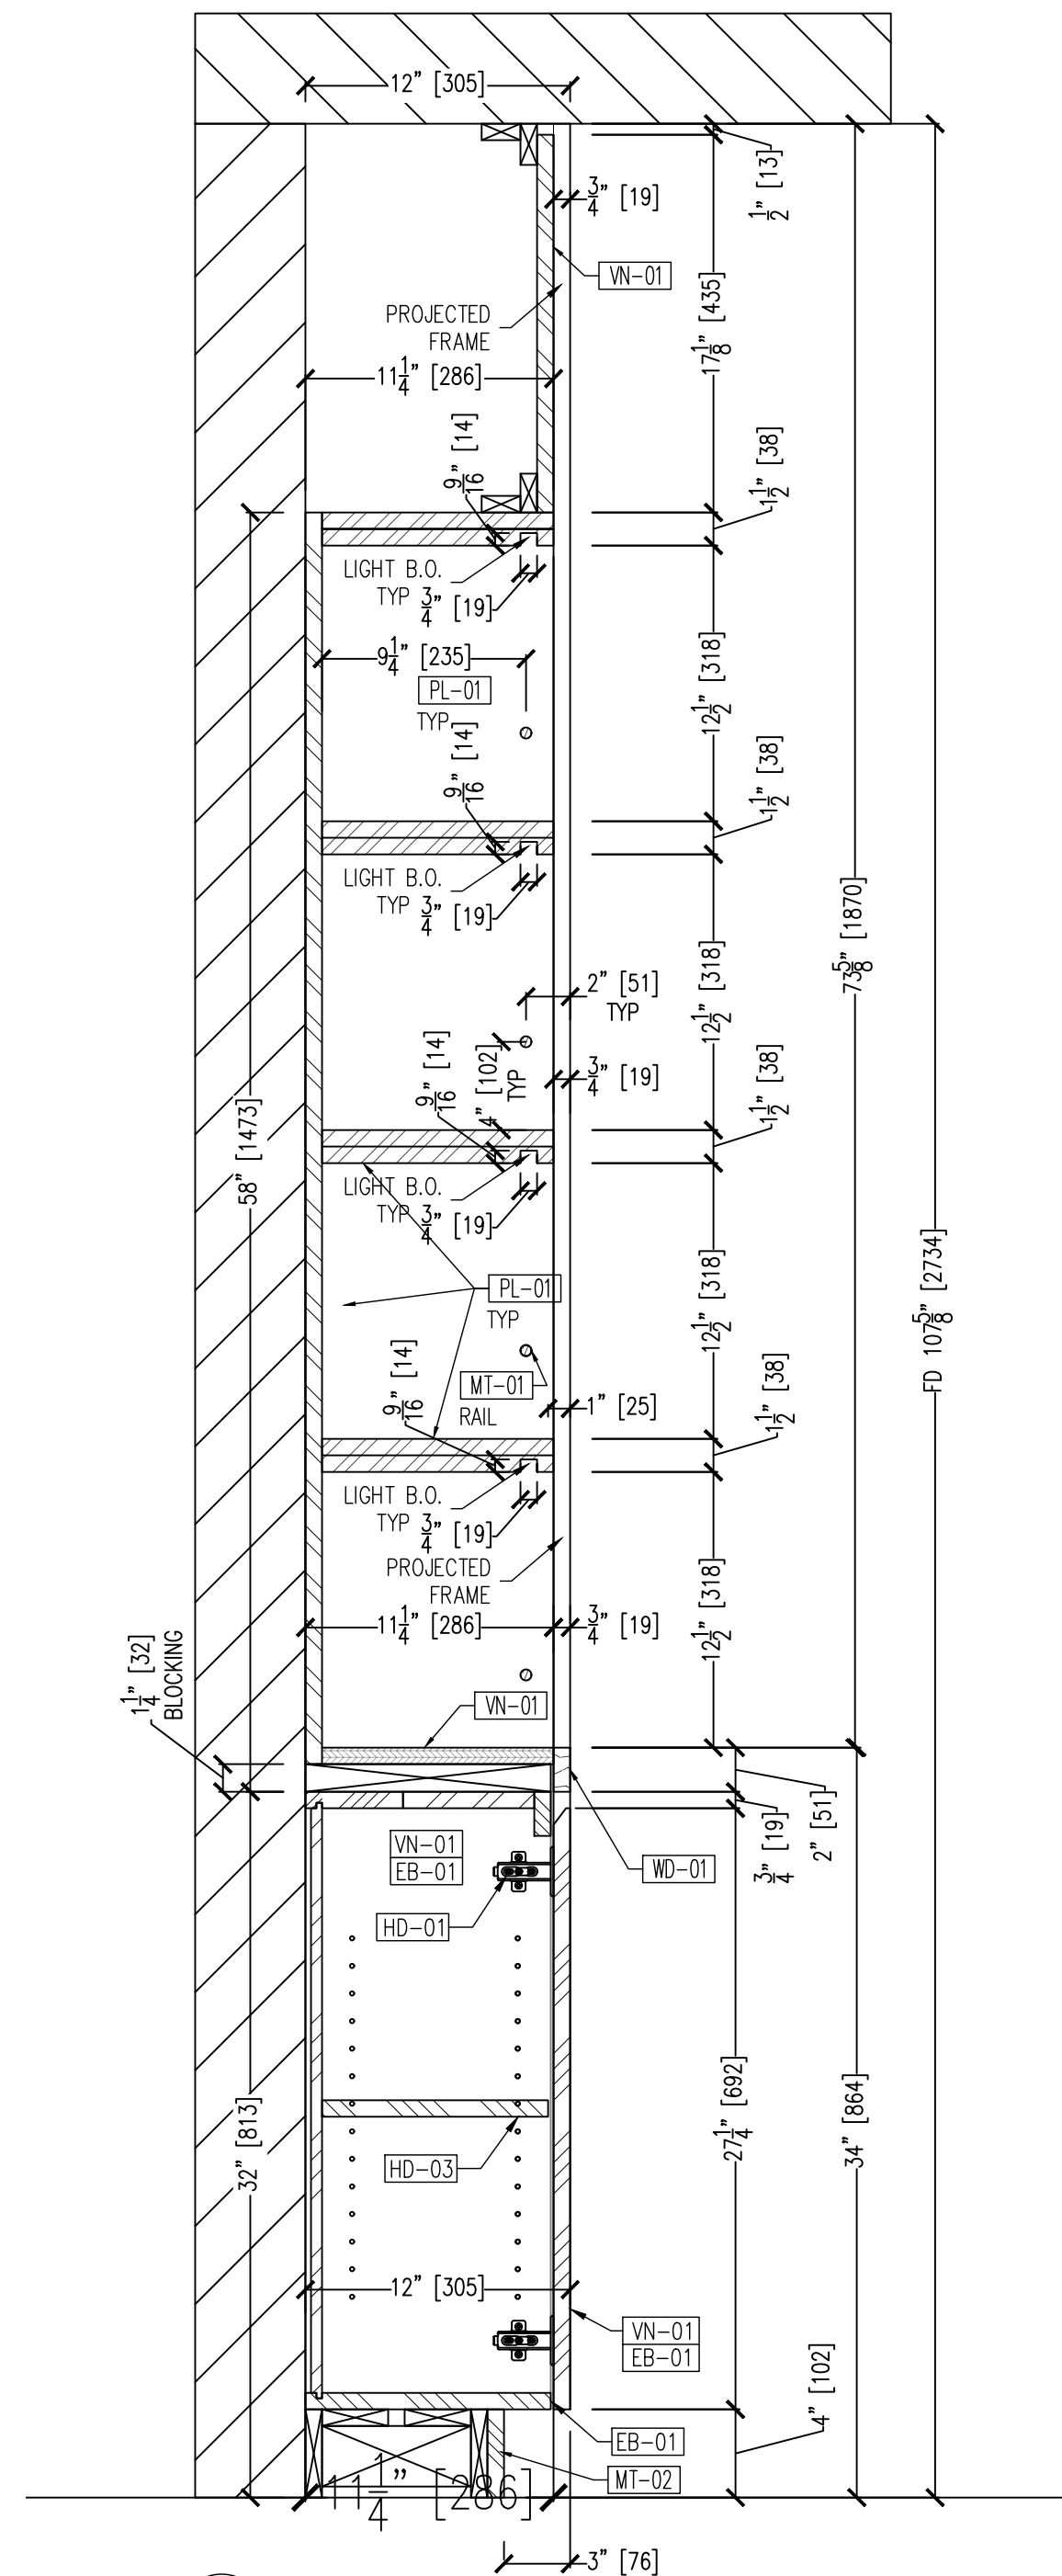


05 SECTION @ GRAB & GO SHELVING
3.02 SCALE: 1 1/2" = 12" ARCH. REF.10/552

MATERIAL	DESCRIPTION
VN-01	EUROPEAN OAK VENEER - PLAIN CUT
WN-01	MATCH APPROVED SAMPLE
VN-02	ASH - PLAIN CUT
WN-01	MATCH APPROVED SAMPLE
WD-01	SOLID EUROPEAN OAK - PLAIN CUT
WD-01	TO MATCH VN-01
WD-01	SOLID EUROPEAN OAK - PLAIN CUT
WD-01	TO MATCH VN-01
WD-02	SOLID ASH
WD-02	TO MATCH VN-02
WD-03	WHITE OAK - TO MATCH SAMPLE
WD-03	SURFACING SOLUTION: #593
PW-01	PLYWOOD
PL-01	PLASTIC LAMINATE
PT-01	OCTOPUS PRODUCTS: #887 CHAMPAGNE
PT-01	PRIMED FOR PAINT
ST-01	QUARTZ - 2CM
ST-01	CORIAN QUARTZ: CLOUD WHITE
SS-04	SOLID SURFACE
SS-04	CORIAN: GLACIER ICE
MT-01	SOLID STAINLESS STEEL
MT-01	1/2" X 1/2" ROD
MT-02	METAL - BRONZE
MT-02	TBD
FB-02	UPHOLSTERY FABRIC - LEATHER
FB-02	SPINNEBECK: #WD 093 TOAST
WC-03	ACOUSTIC FELT FINS
WC-03	TUBE: CUSTOM
EB-01	EDGEBOARD
EB-01	TO MATCH VN-01
EB-02	EDGEBOARD
EB-02	TO MATCH PL-01
HD-01	CONCEALED HINGE
HD-01	BLUM 110° HINGE - SOFT CLOSE
HD-02	NOT USED
HD-03	SHELF SUPPORT "SPOON" TYPE
HD-03	HARLE: #6204.711 - BRUSHED NICKEL
HD-04	SUPPORT BRACES IN WALL
HD-04	RACKS: EH-1212FM
HD-05	CASTERS
HD-05	MAPP CASTER: 4"x2" PART #146PUBB42205
HD-06	NOT USED
HD-07	FLAT WALL BRACKET
HD-07	K-300 (16" OR 24") - BLACK
HD-08	ZOLIP
HD-09	DRAWER SLIDE
HD-09	KIR450-18
HD-10	PIVOT HINGE - Z164190
HD-11	TRASH BARREL
HD-11	SQUARE TRASH BARREL: #B641439GY
HD-12	IN WALL HIDDEN BRACKET
HD-12	BROW SUPPORTS - L-BRACKET #5420K-ISC
HD-13	SUPPORT BRACKET COUNTERTOP
HD-13	KW-16


PROJECT:	
SOUTH STATION BOSTON, MA 02111	
ARCHITECT:	
A+I NEW YORK, NY 10010	
CONTRACTOR:	
CORDERMAN BOSTON, MA 02210	
04/17/26	SUBMITTAL
04/02/26	SUBMITTAL
01-16-26	SUBMITTAL
12-10-25	SUBMITTAL
11-05-25	SUBMITTAL
10-31-25	SUBMITTAL
PROJECT #:	SCALE:
4296	
CAD DWG FILE:	
4296 SSM 5-22-26 S8.dwg	
DRAWN BY:	REVISED BY:
AL	ROBK
SHEET TITLE:	
SECTIONS & DETAILS	
SHEET #:	

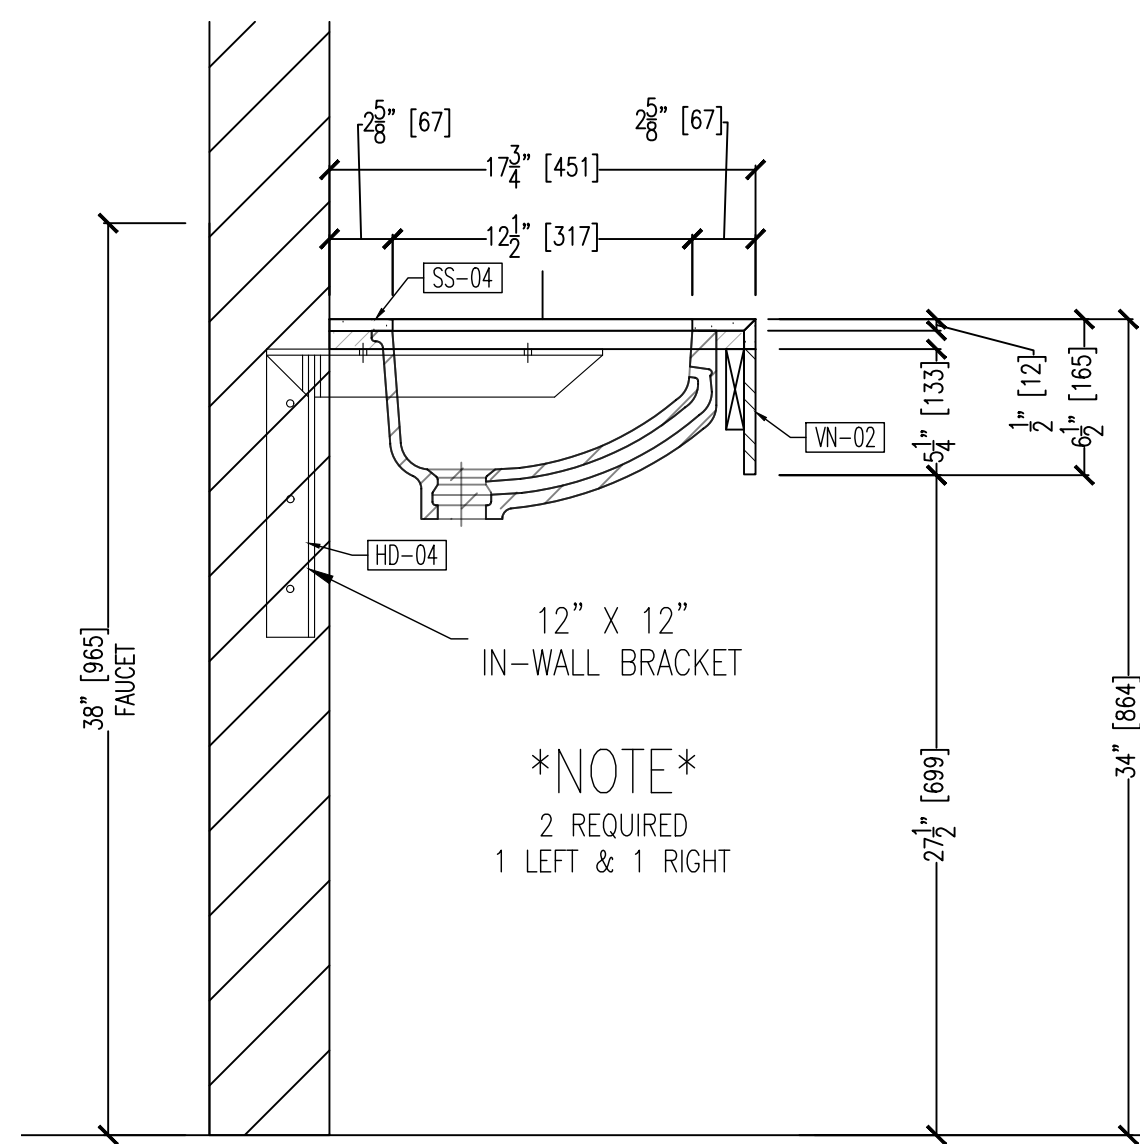


05 SECTION @ ADA BATHROOM
3.03 SCALE: 1 1/2" = 12" ARCH. REF.:31/552

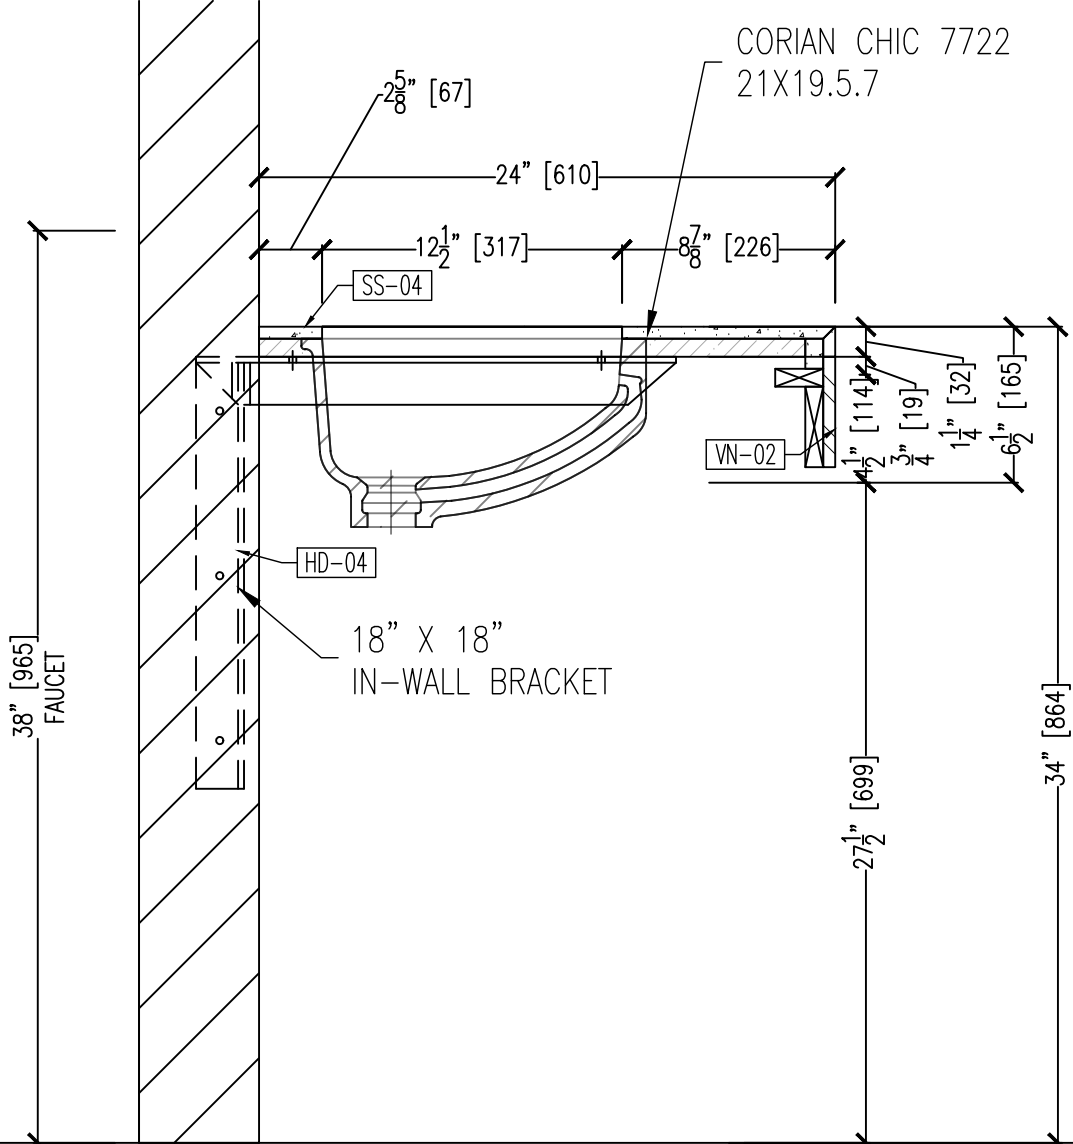


06 SECTION @ ADA BATHROOM
3.03 SCALE: 1 1/2" = 12" ARCH. REF.:31/552

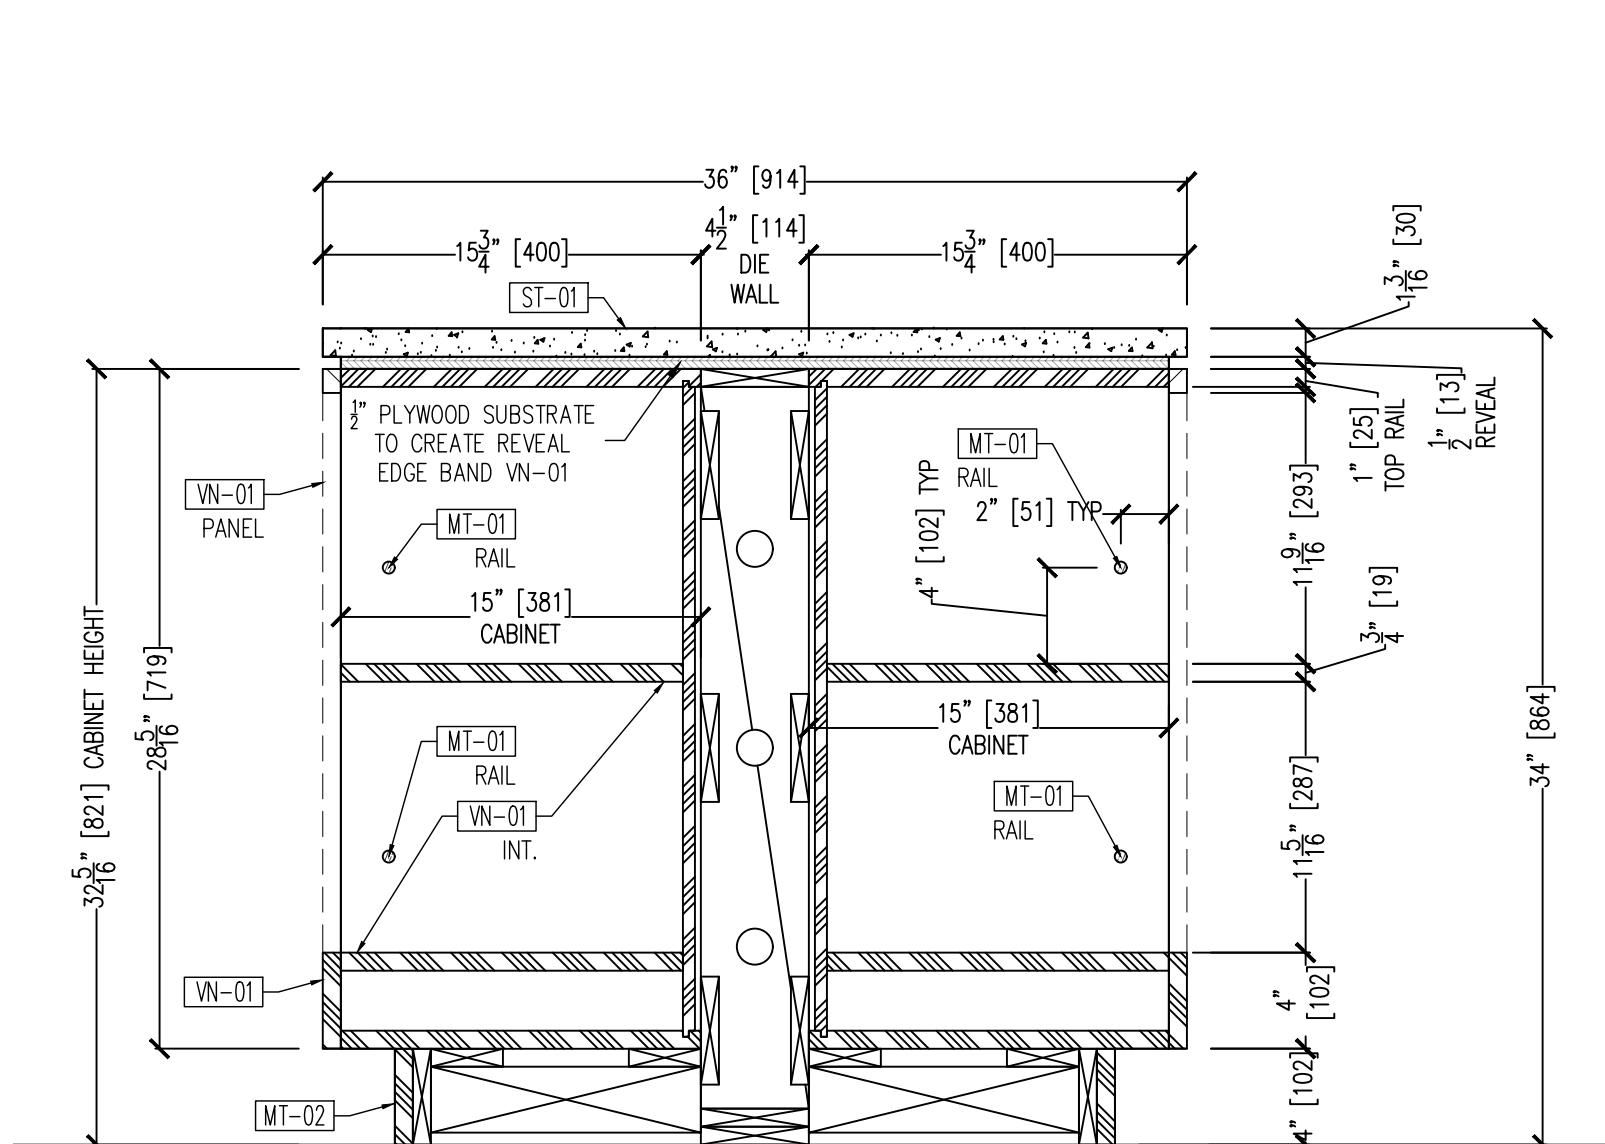

03 SECTION @ SNACK BAR ISLAND - (2 REQUIRED)
3.03 SCALE: 1 1/2" = 12" ARCH. REF.:12/552

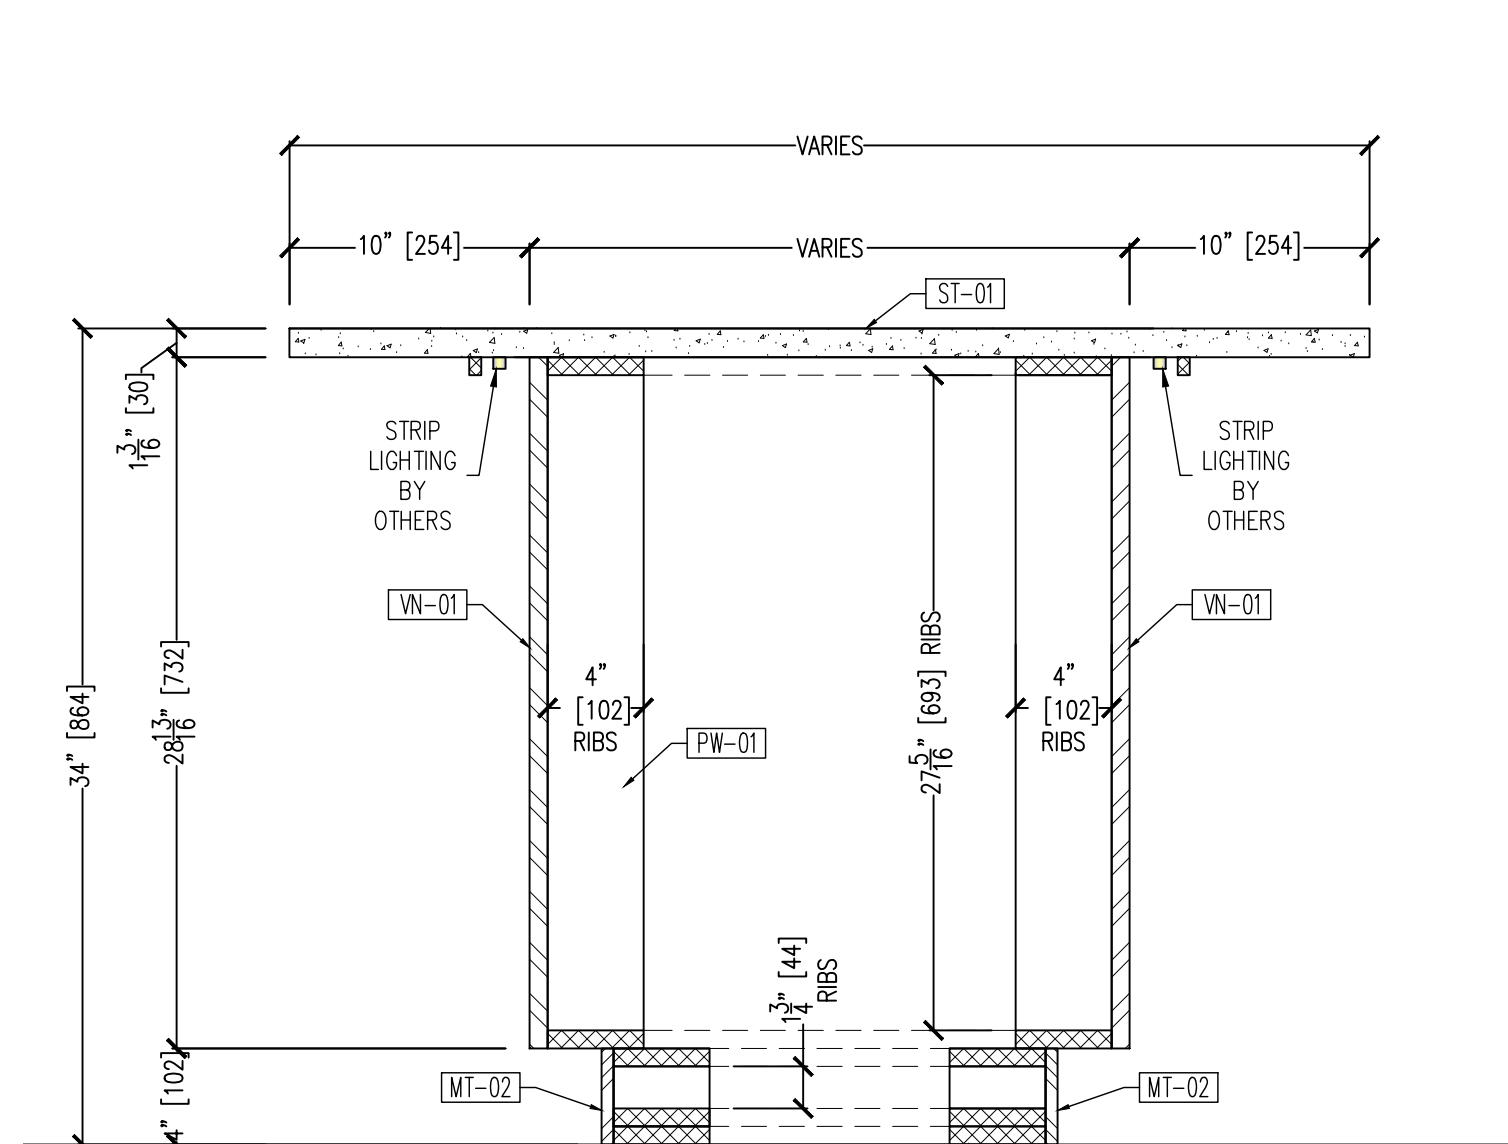

04 SECTION @ MARKET ISLAND
3.03 SCALE: 1 1/2" = 12" ARCH. REF.:20/552

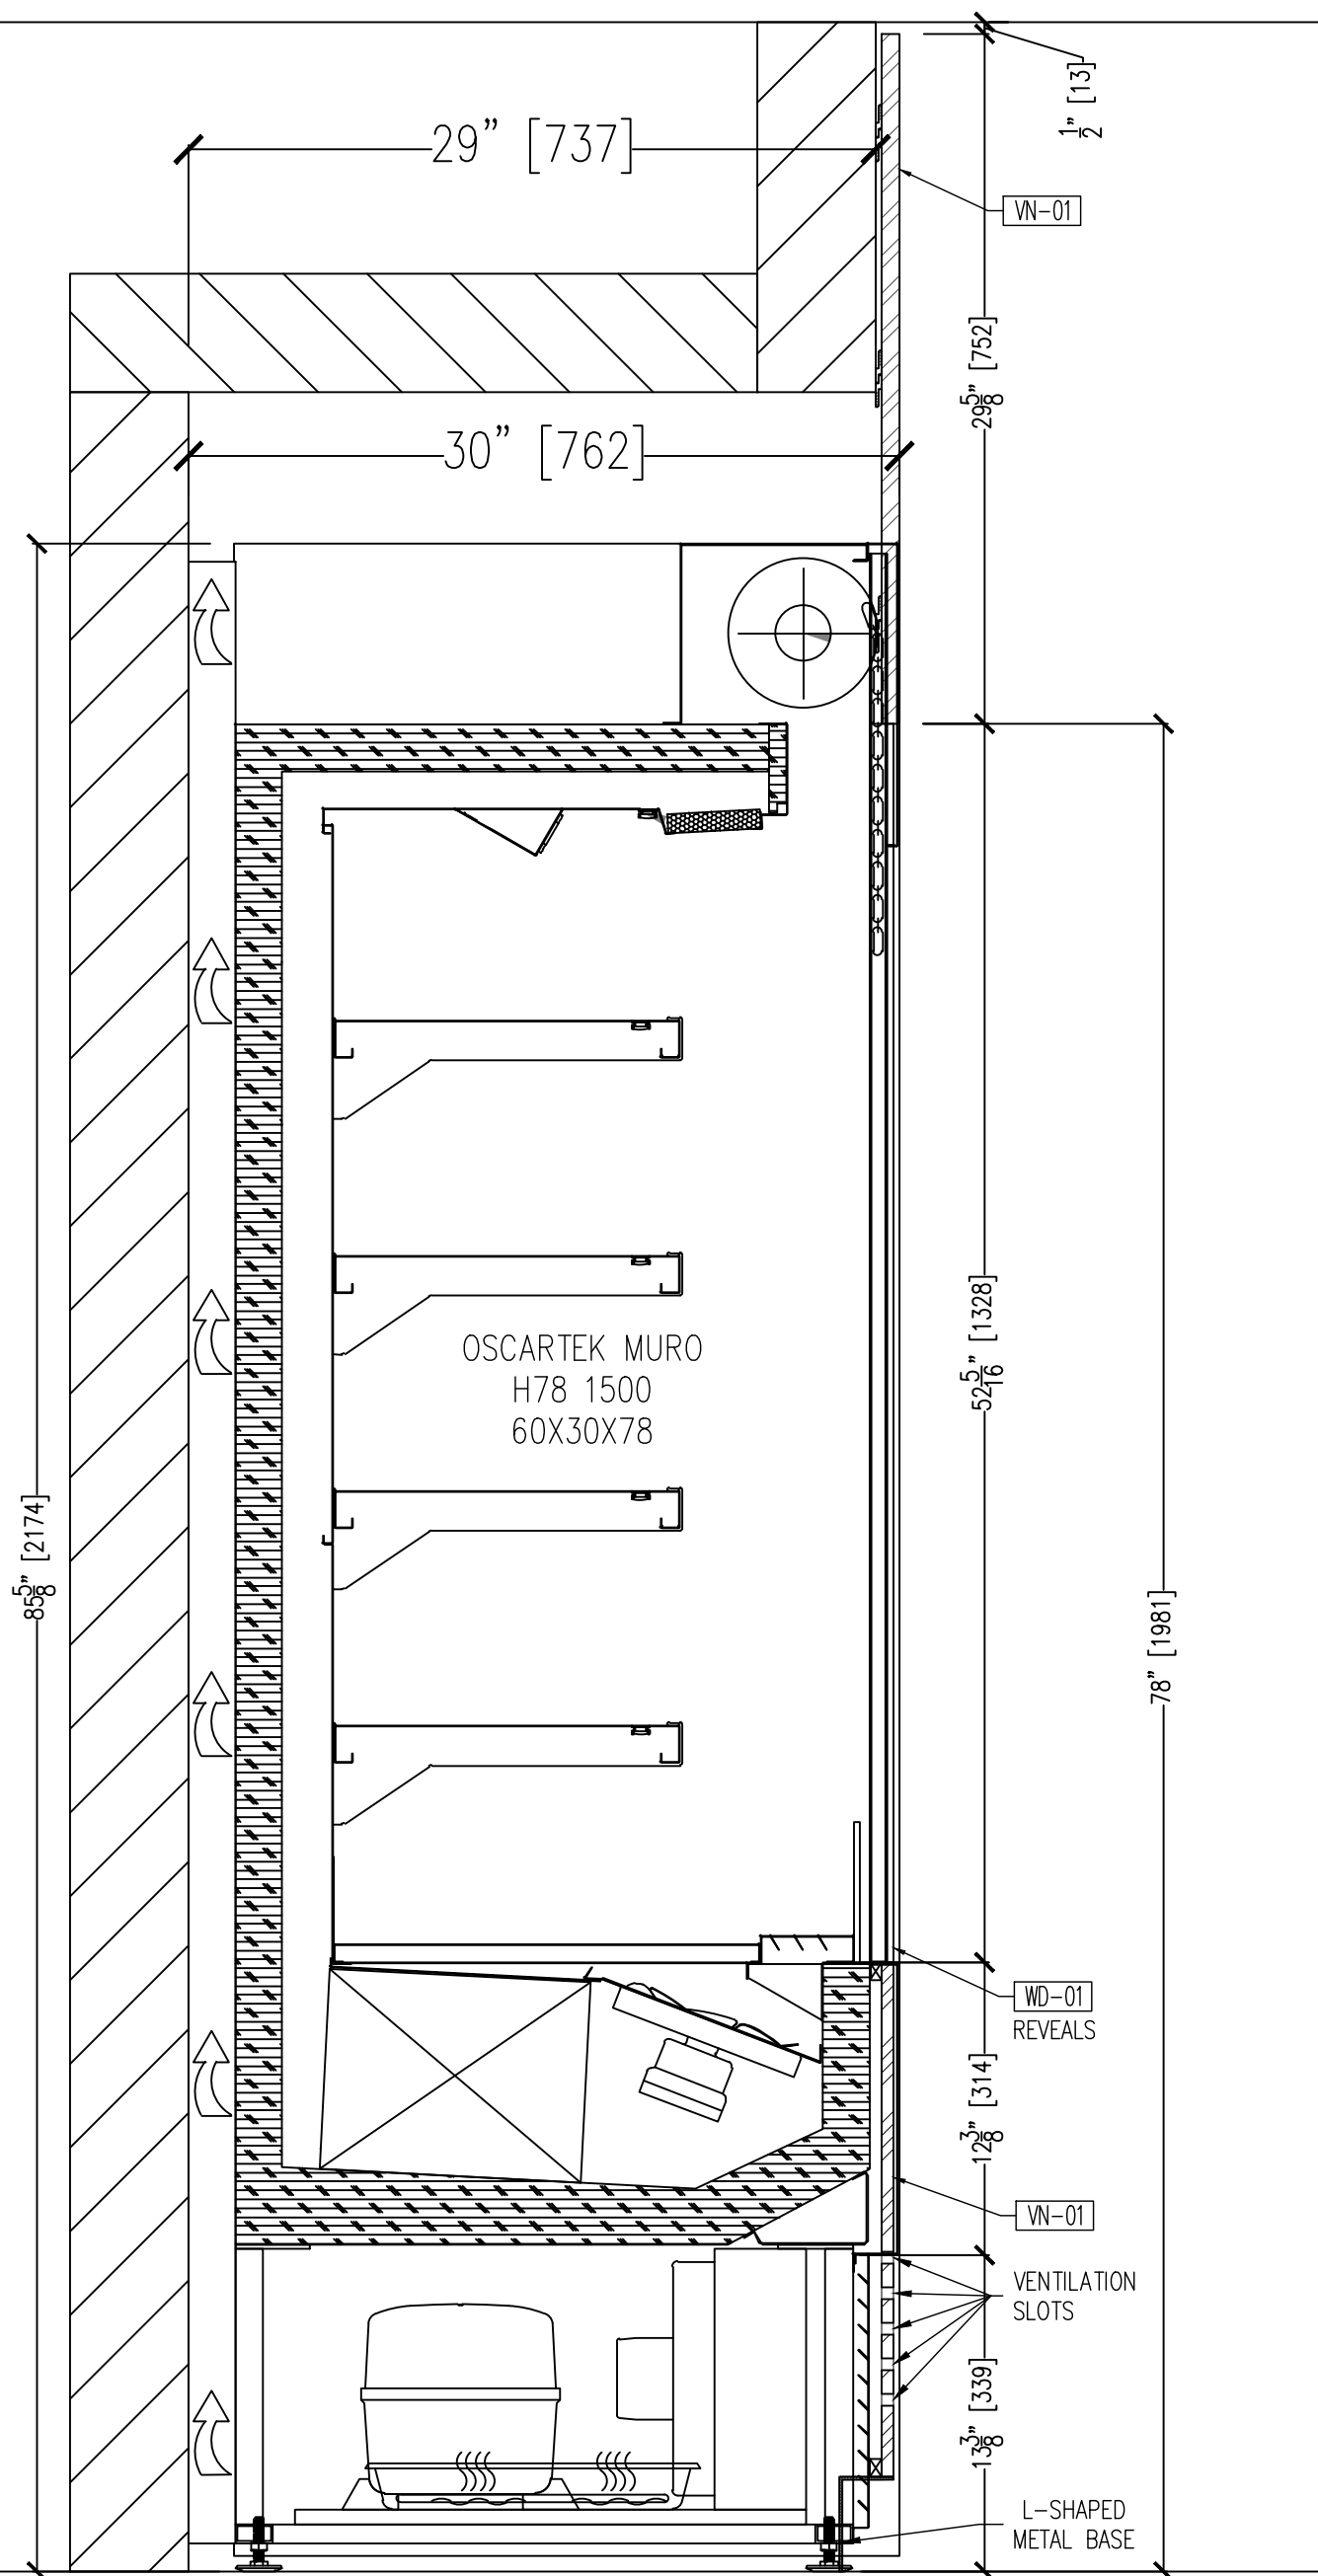

01 SECTION @ FRIDGE SHOWCASE
3.03 SCALE: 1 1/2" = 12" ARCH. REF.:11/552

MATERIAL	DESCRIPTION
VN-01	EUROPEAN OAK VENEER - PLAIN CUT
VN-02	MATCH APPROVED SAMPLE
VN-02	ASH - PLAIN CUT
WD-01	MATCH APPROVED SAMPLE
WD-01	SOLID EUROPEAN OAK - PLAIN CUT
WD-01	TO MATCH VN-01
WD-01	SOLID EUROPEAN OAK - PLAIN CUT
WD-01	TO MATCH VN-01
WD-02	SOLID ASH
WD-02	TO MATCH VN-02
WD-03	WHITE OAK - TO MATCH SAMPLE
WD-03	SURFACING SOLUTION: #593
PW-01	PLYWOOD
PL-01	PLASTIC LAMINATE
PL-01	OCTOPUS PRODUCTS: #887 CHAMPAGNE
PT-01	PRIMED FOR PAINT
QT-01	QUARTZ - 2CM
ST-01	CORIAN QUARTZ: CLOUD WHITE
SS-04	SOLID SURFACE
SS-04	CORIAN: GLACIER ICE
MT-01	SOLID STAINLESS STEEL
MT-01	1/2" X 1/2" ROD
MT-02	METAL - BRONZE
MT-02	TBD
FB-02	UPHOLSTERY FABRIC - LEATHER
FB-02	SPINNEBECK: #VD 093 TOAST
WC-03	ACOUSTIC FELT FINS
WC-03	TUBE: CUSTOM
EB-01	EDGEBOARD
EB-01	TO MATCH VN-01
EB-02	EDGEBOARD
EB-02	TO MATCH PL-01
HD-01	CONCEALED HINGE
HD-01	BLUM 110° HINGE - SOFT CLOSE
HD-02	NOT USED
HD-03	SHELF SUPPORT "SPOON" TYPE
HD-03	HAPPEL: #820M.711 - BRUSHED NICKEL
HD-04	SUPPORT BRACKET IN WALL
HD-04	RAKKS: EH-1212FM
HD-05	CASTERS
HD-05	MAPP CASTER: 4"x2" PART #146PUBB42205
HD-06	NOT USED
HD-07	FLAT WALL BRACKET
HD-07	K-300 (16" OR 24") - BLACK
HD-08	ZOLIP
HD-09	DRAWER SLIDE
HD-09	KIRBY-18
HD-10	PIVOT HINGE - Z164190
HD-11	TRASH BARREL
HD-11	SQUARE TOSH BARREL - MB641439GY
HD-12	IN WALL HIDDEN BRACKET
HD-12	BROM SUPPORTS - L-BRACKET #5420K-ISC
HD-13	SUPPORT BRACKET COUNTERTOP
HD-13	KW-16

PROJECT:
SOUTH STATION
BOSTON, MA 02111

ARCHITECT:
A+I
NEW YORK, NY 10010

CONTRACTOR:
CORDERMAN
BOSTON, MA 02210

04/17/26	SUBMITTAL
04/02/26	SUBMITTAL
01-16-26	SUBMITTAL
12-10-25	SUBMITTAL
11-05-25	SUBMITTAL
10-31-25	SUBMITTAL

PROJECT #:
4296

SCALE:






CAD DWG FILE:
4296 SSM 5-22-26 S8.dwg

DRAWN BY:
AL

REVISED BY:
ROBK

SHEET TITLE:
SECTIONS

SHEET #:

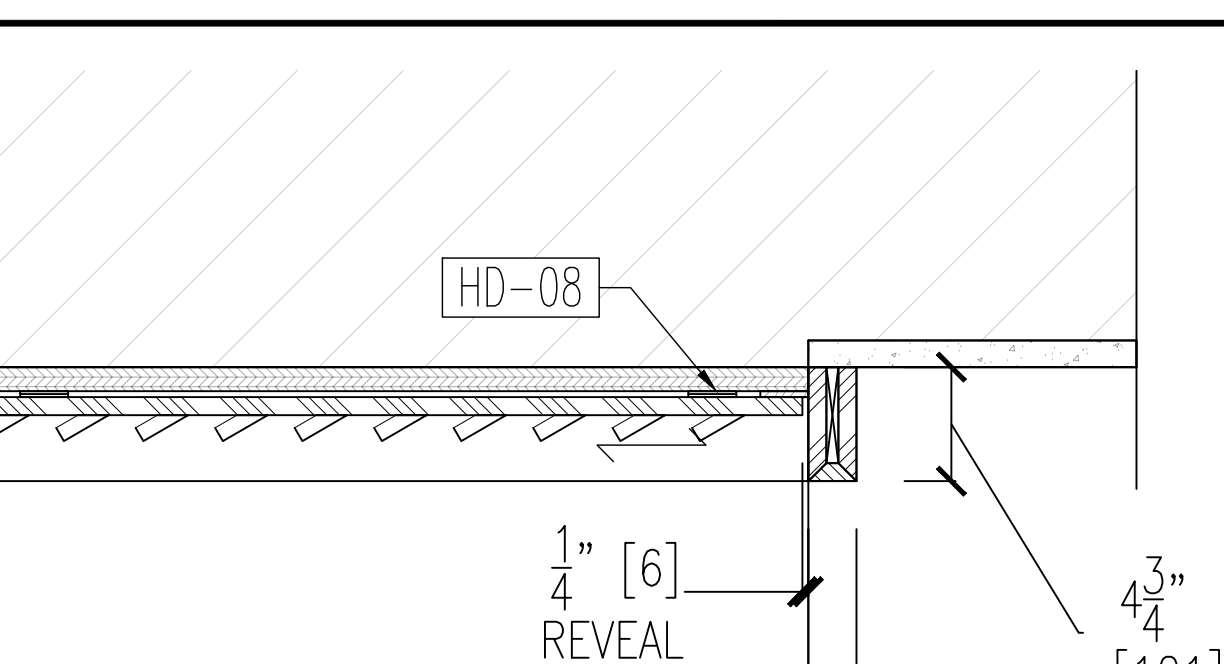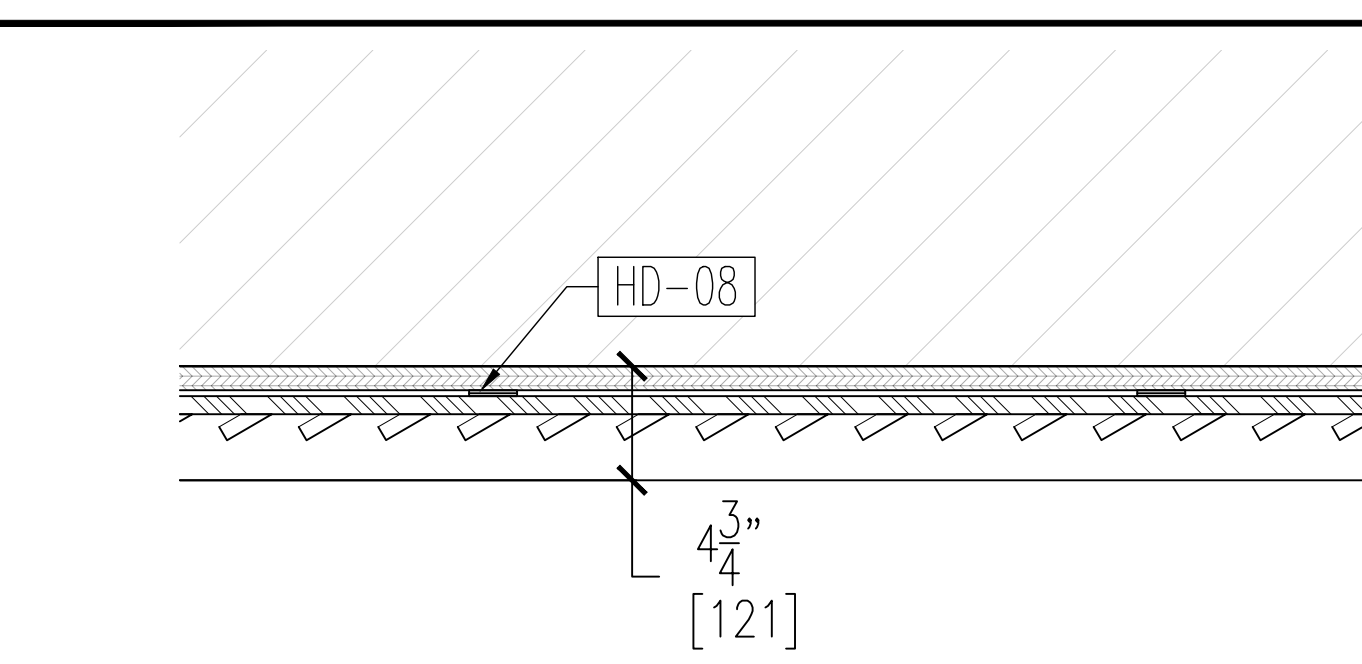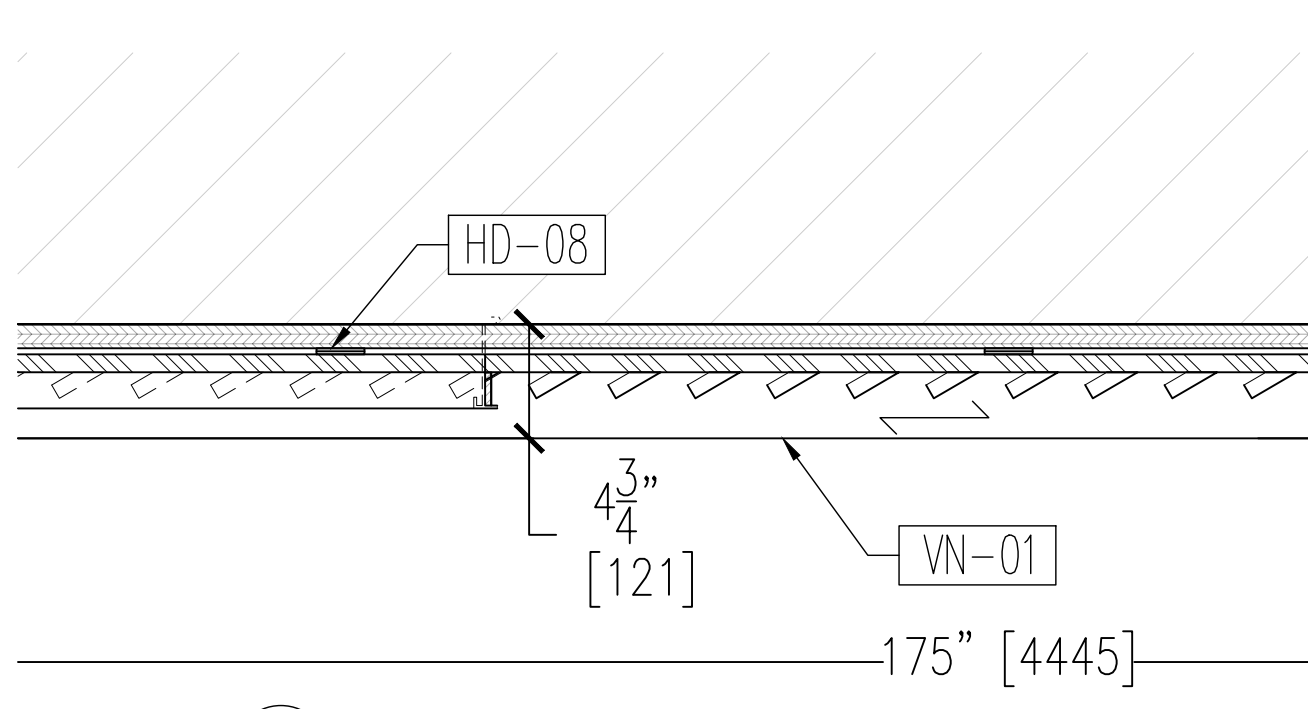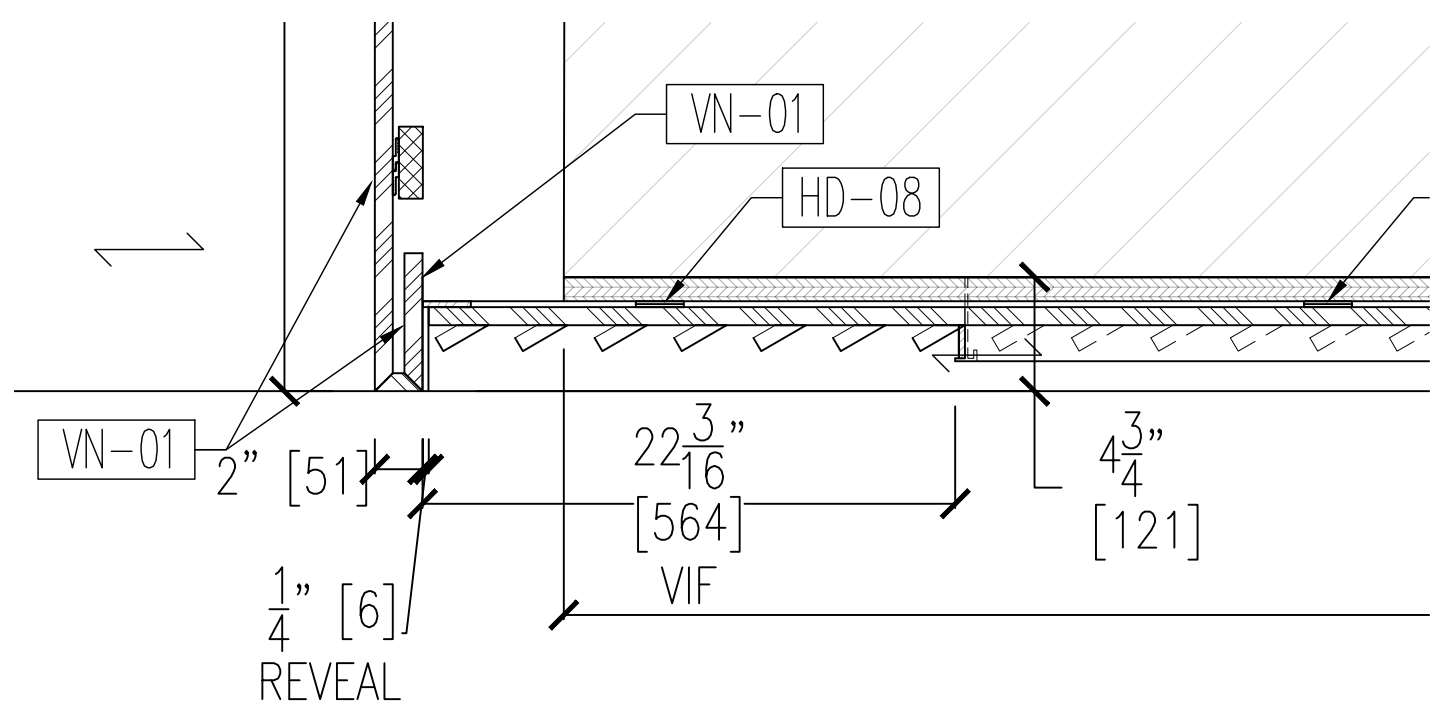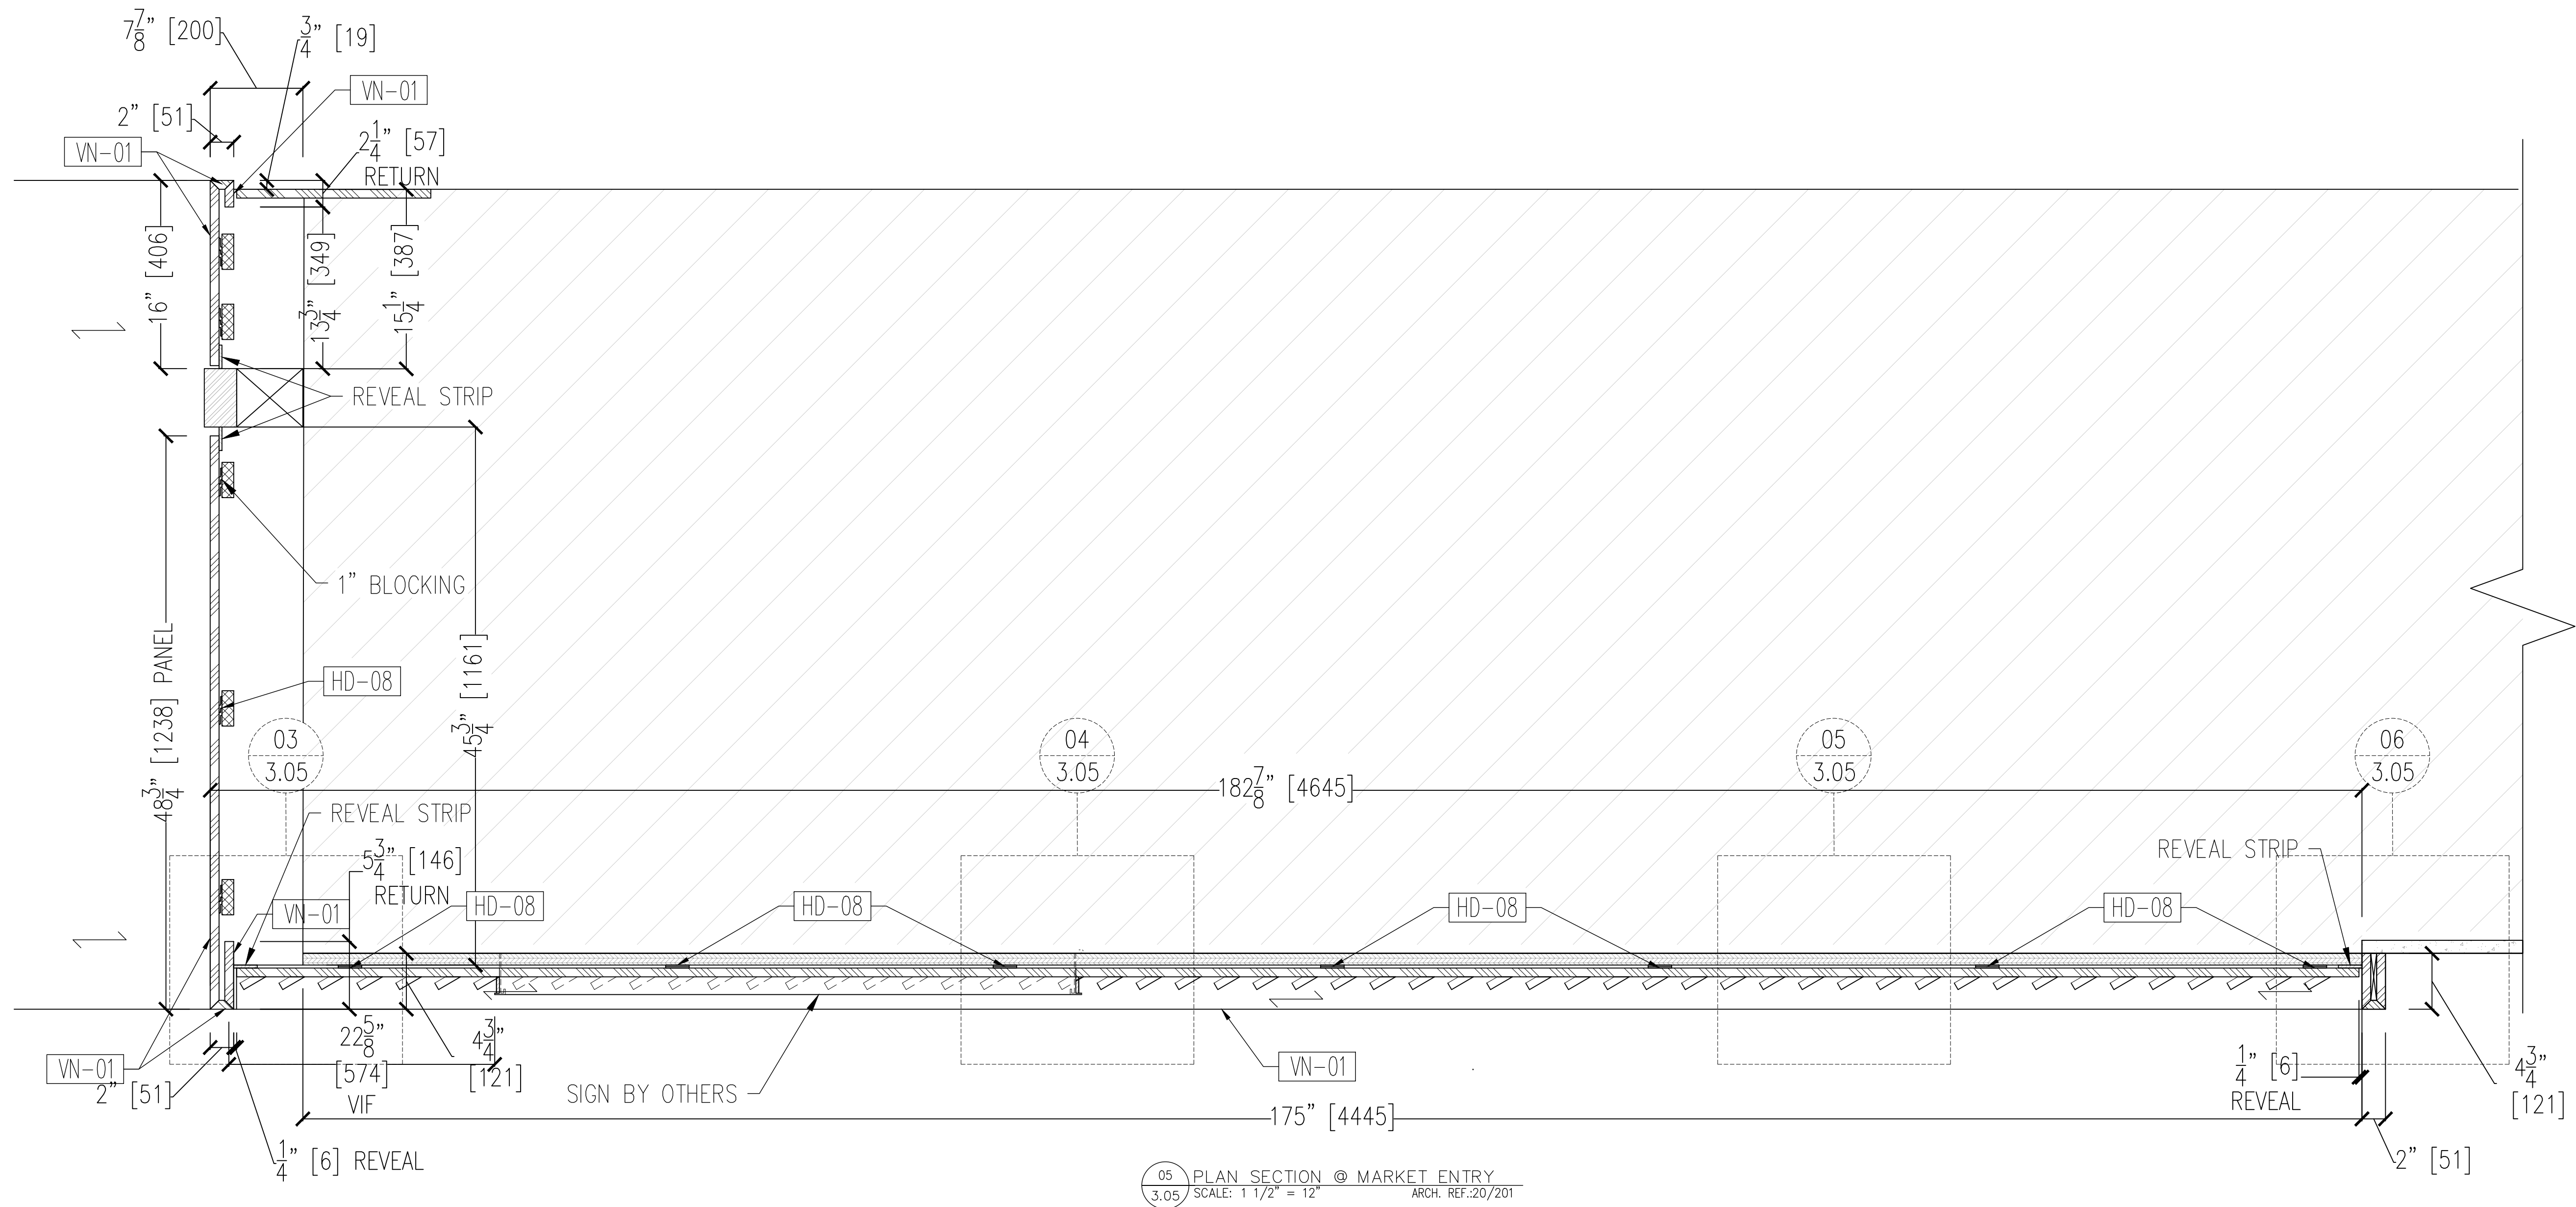

MATERIAL	DESCRIPTION
VN-01	EUROPEAN OAK VENEER - PLAIN CUT
VN-02	ASH - PLAIN CUT
VN-03	TO MATCH VN-01
WD-01	SOLID EUROPEAN OAK - PLAIN CUT
WD-02	TO MATCH VN-01
WD-03	WHITE OAK - TO MATCH SAMPLE
WD-04	SURFACING SOLUTION: #593
PW-01	PLYWOOD
PL-01	PLASTIC LAMINATE
PT-01	OCUTUS PRODUCTS: #887 CHAMPAGNE
PT-02	QUARTZ - 2CM
ST-01	CORIAN QUARTZ: CLOUD WHITE
SS-04	SOLID SURFACE
SS-05	CORIAN: GLACIER ICE
MT-01	SOLID STAINLESS STEEL
MT-02	METAL - BRONZE
MT-03	TBD
FB-02	UPHOLSTERY FABRIC - LEATHER
WC-03	SPINNER: #003 TOAST
WC-04	ACOUSTIC FELT FINS
WC-05	TUBE: CUSTOM
EB-01	EDGEBOARD
EB-02	TO MATCH VN-01
EB-03	EDGEBOARD
HD-01	CONCEALED HINGE
HD-02	BLUM 110° HINGE - SOFT CLOSE
HD-03	NOT USED
HD-04	SHELF SUPPORT "SPOON" TYPE
HD-05	HANDLE: #62024-711 - BRUSHED NICKEL
HD-06	SUPPORT BRACKETS IN WALL
HD-07	RACKS: EH-1212FM
HD-08	CASTERS
HD-09	MAPP CASTER: 4"x2" PART #146PUBB42205
HD-10	NOT USED
HD-11	FLAT WALL BRACKET
HD-12	K-300 (16" OR 24") - BLACK
HD-13	ZOLIP
HD-14	DRAWER SLIDE
HD-15	KIR450-18
HD-16	RICHIELE
HD-17	PIVOT HINGE - Z164190
HD-18	TRASH BARREL
HD-19	SQUARE TOSH BARREL - MB641439GY
HD-20	IN WALL HIDDEN BRACKET
HD-21	BROW SUPPORTS - L-BRACKET #5420K-ISC
HD-22	SUPPORT BRACKET COUNTERTOP
HD-23	KW-16

PROJECT:
SOUTH STATION
BOSTON, MA 02111
ARCHITECT:
A+I
NEW YORK, NY 10010
CONTRACTOR:
CORDERMAN
BOSTON, MA 02210

04/17/26	SUBMITTAL
04/02/26	SUBMITTAL
01-16-26	SUBMITTAL
12-10-25	SUBMITTAL
11-05-25	SUBMITTAL
10-31-25	SUBMITTAL

PROJECT #:
4296

SCALE:
4296 SSM 5-22-26 S8.dwg


CAD DWG FILE:
4296 SSM 5-22-26 S8.dwg

DRAWN BY:
AL


REVISED BY:
ROBK

SHEET TITLE:
SECTIONS


SHEET #:
3.05

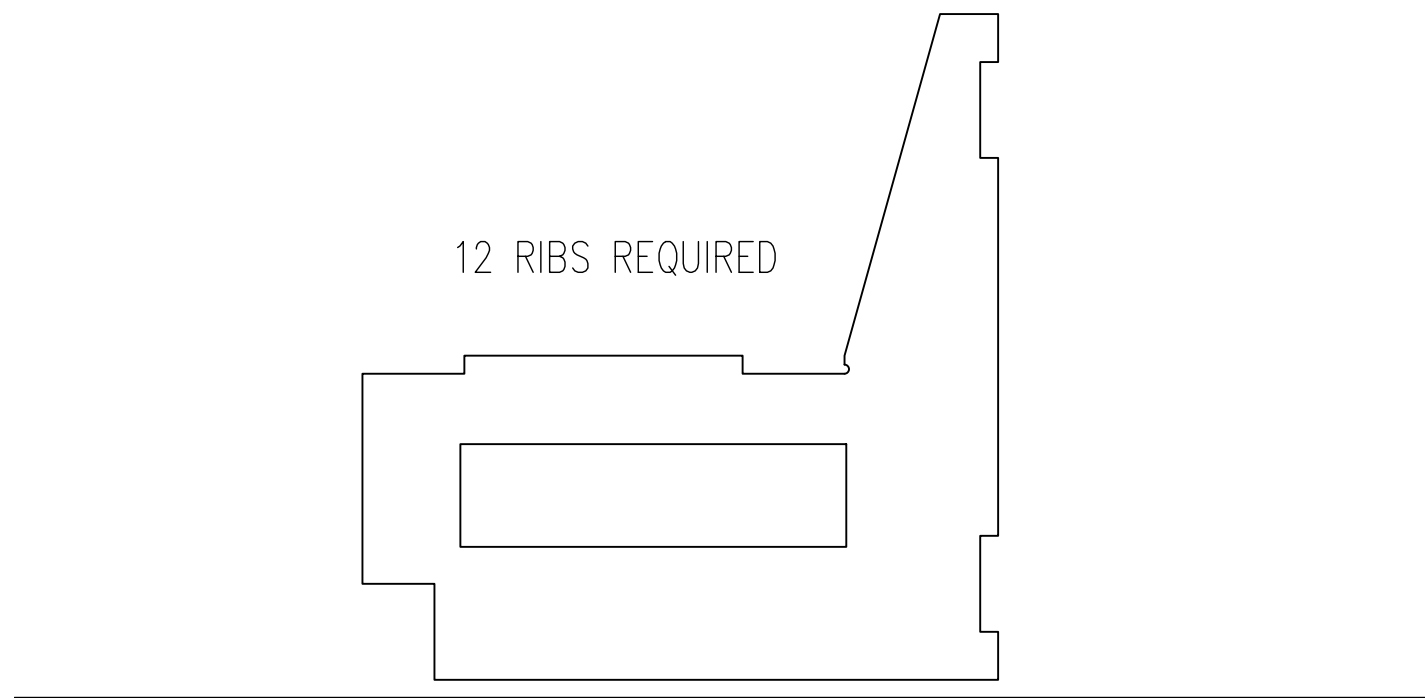


01 SECTION @ BACK TO BACK RIBS
3.06 SCALE: 1 1/2" = 12" ARCH. REF.:32/541

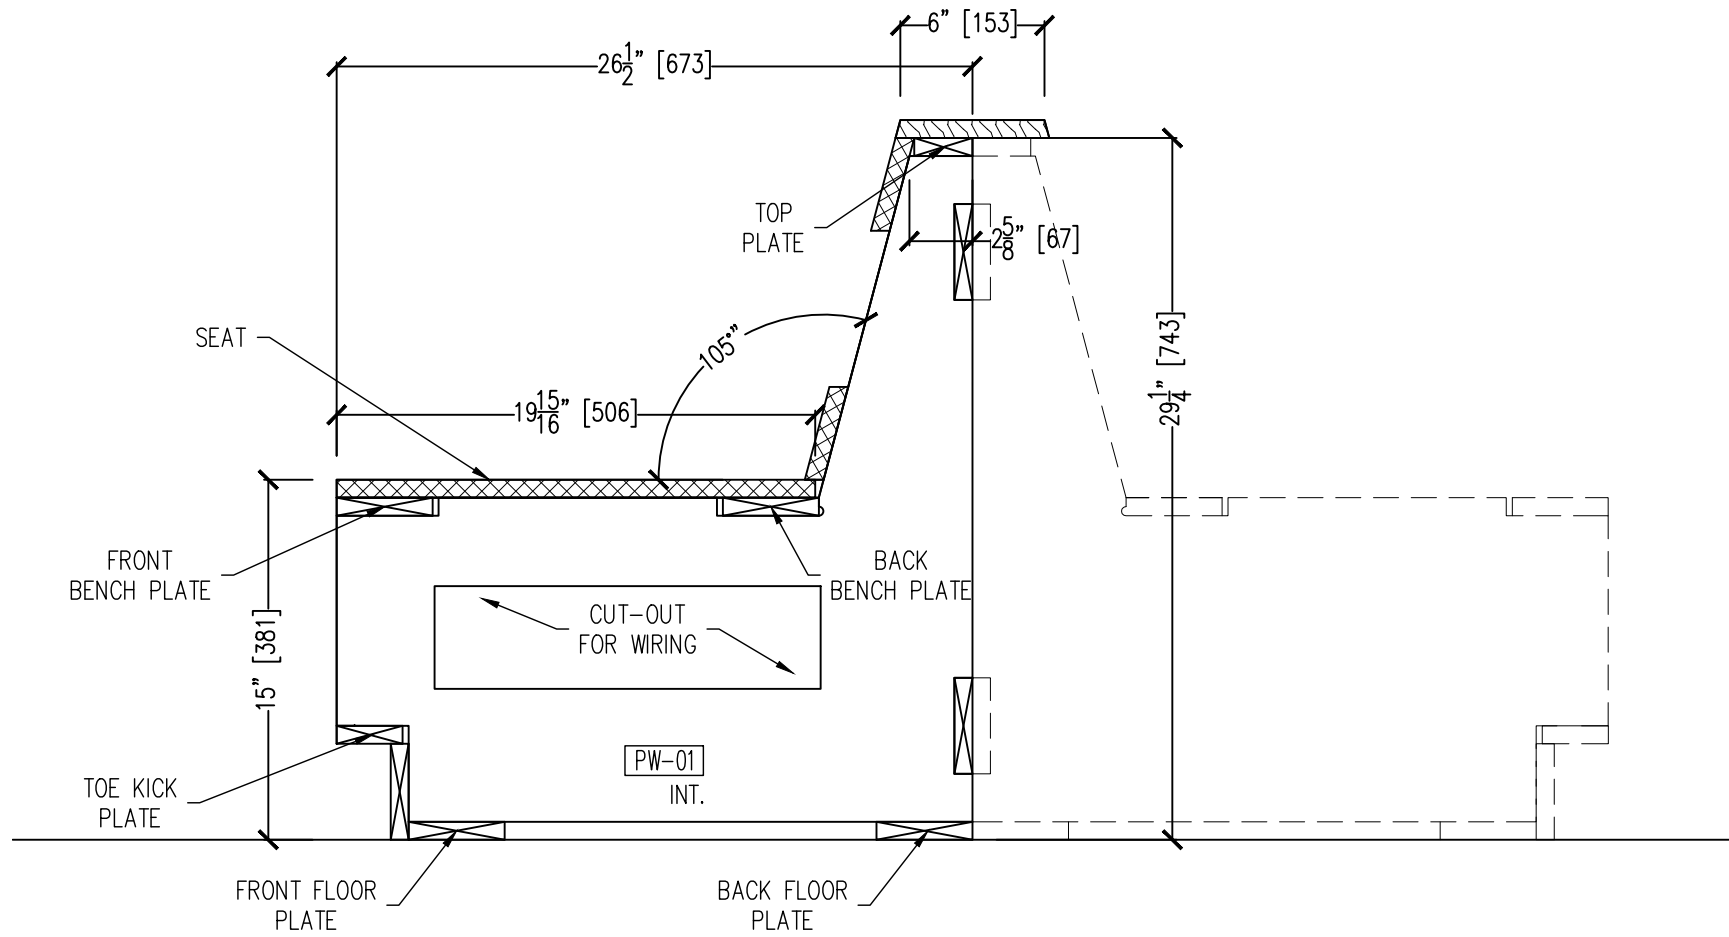


02 SECTION @ BACK TO BACK RIBS WITH PARTS LEGEND
3.06 SCALE: 1 1/2" = 12" ARCH. REF.:32/541

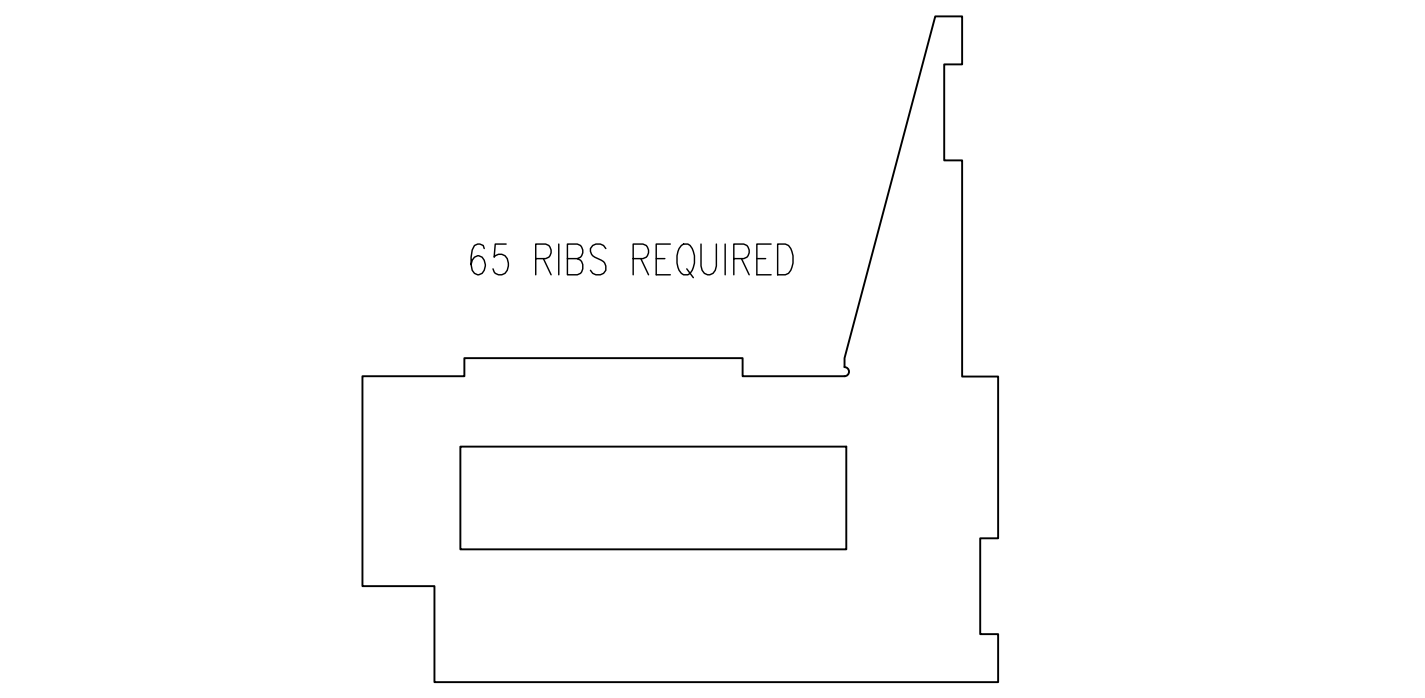


03 SECTION @ PLANTER RIBS
3.06 SCALE: 1 1/2" = 12" ARCH. REF.:32/541

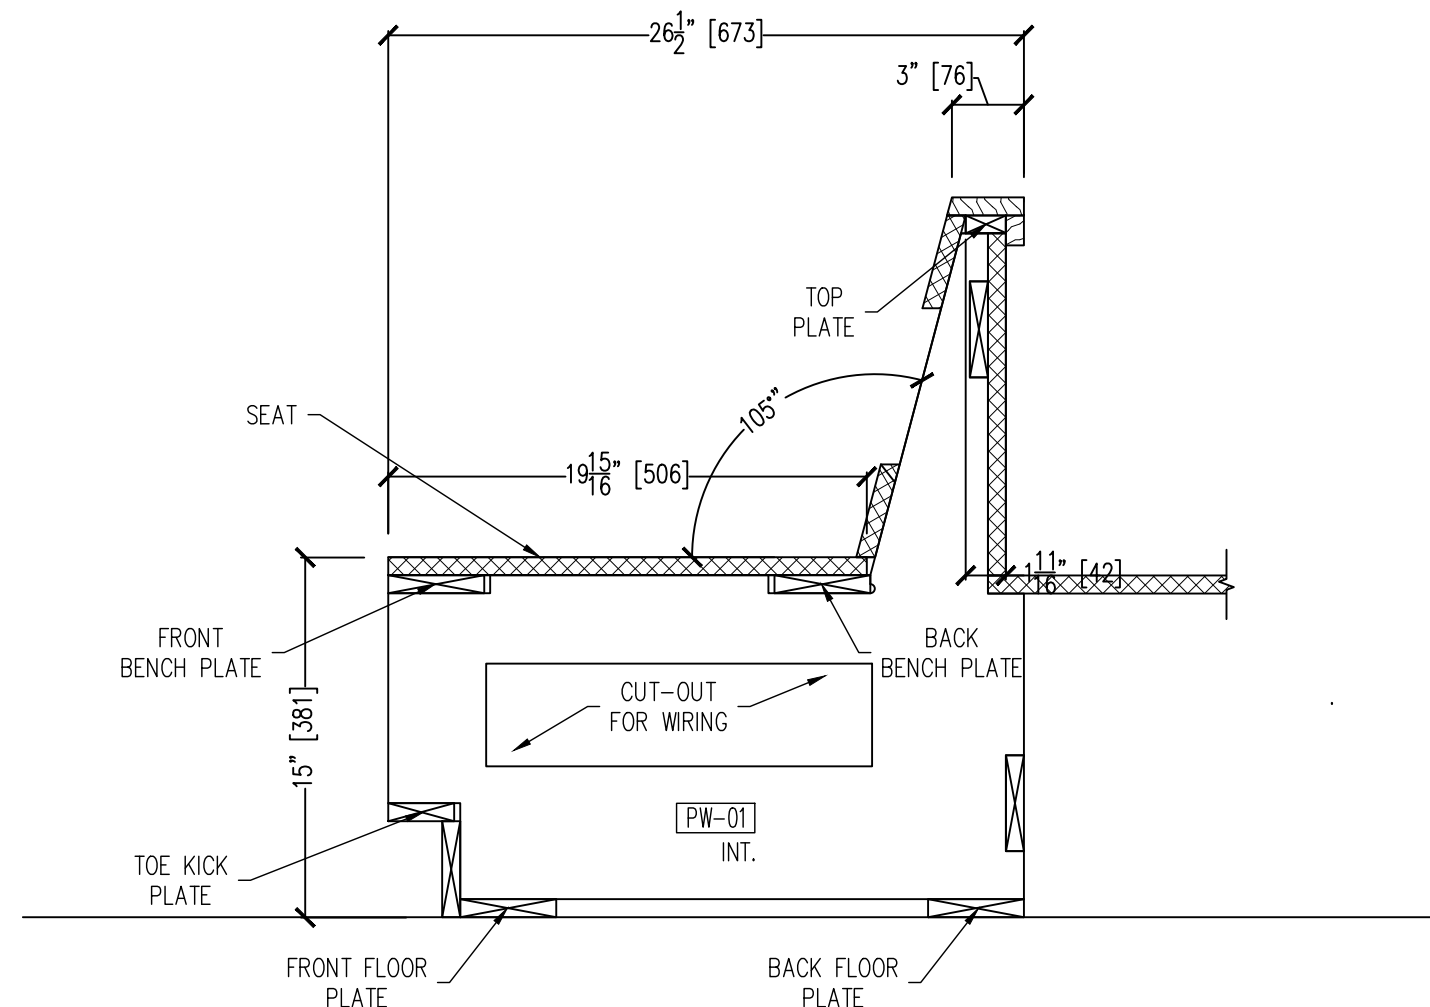


04 SECTION @ PLANTER RIBS WITH PARTS LEGEND
3.06 SCALE: 1 1/2" = 12" ARCH. REF.:32/541

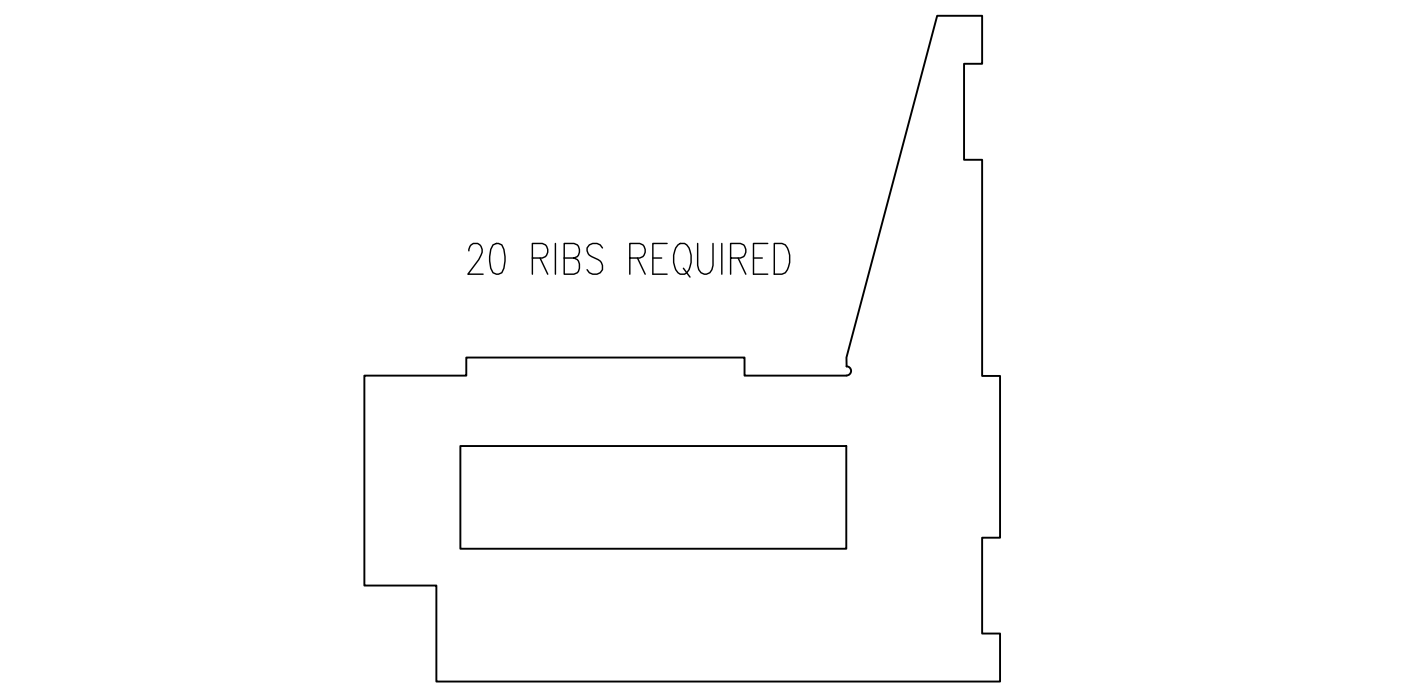


05 SECTION @ WINDOW RIBS
3.06 SCALE: 1 1/2" = 12" ARCH. REF.:32/541

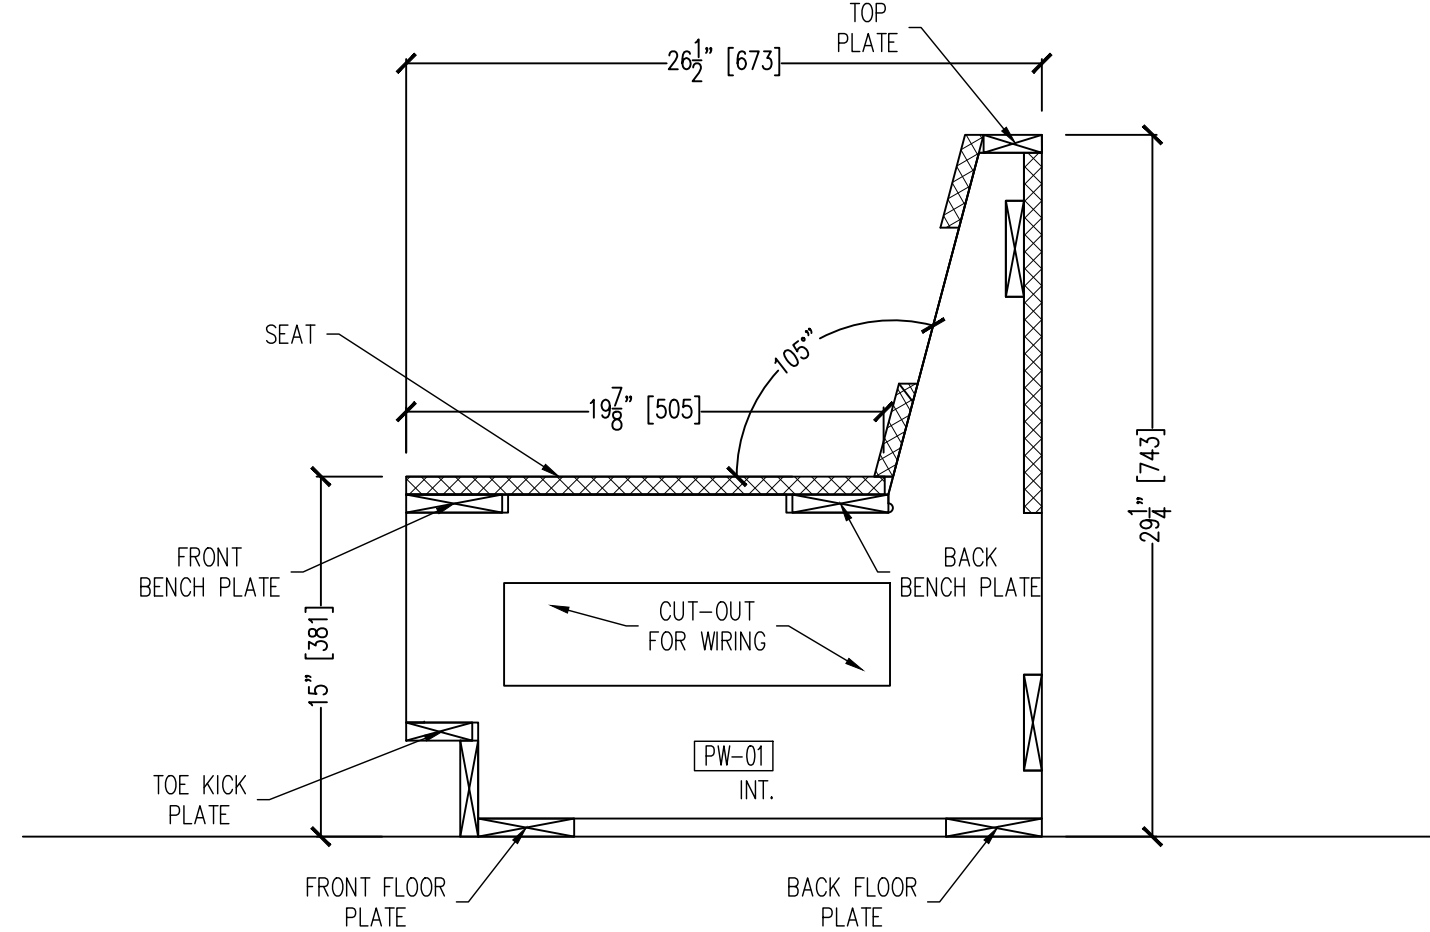


06 SECTION @ WINDOW RIBS WITH PARTS LEGEND
3.06 SCALE: 1 1/2" = 12" ARCH. REF.:32/541

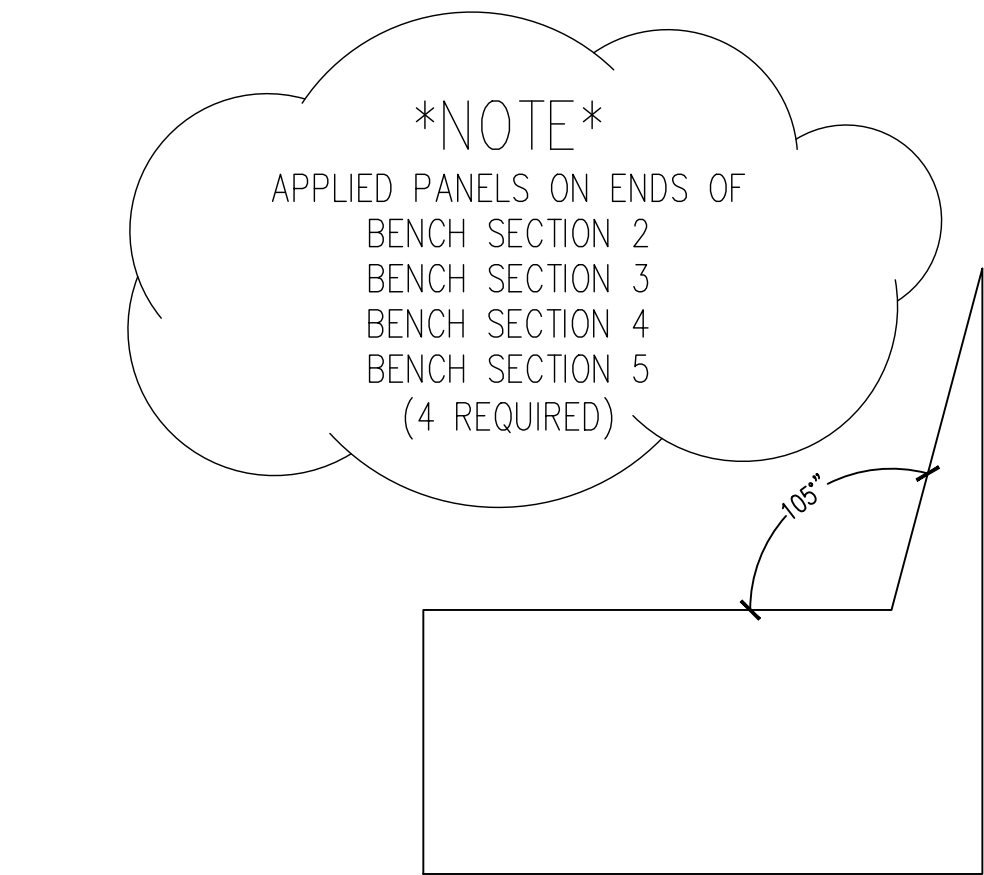

07 SECTION @ APPLIED ENDS @ ENS OF BENCHES
3.06 SCALE: 1 1/2" = 12" ARCH. REF.:32/541

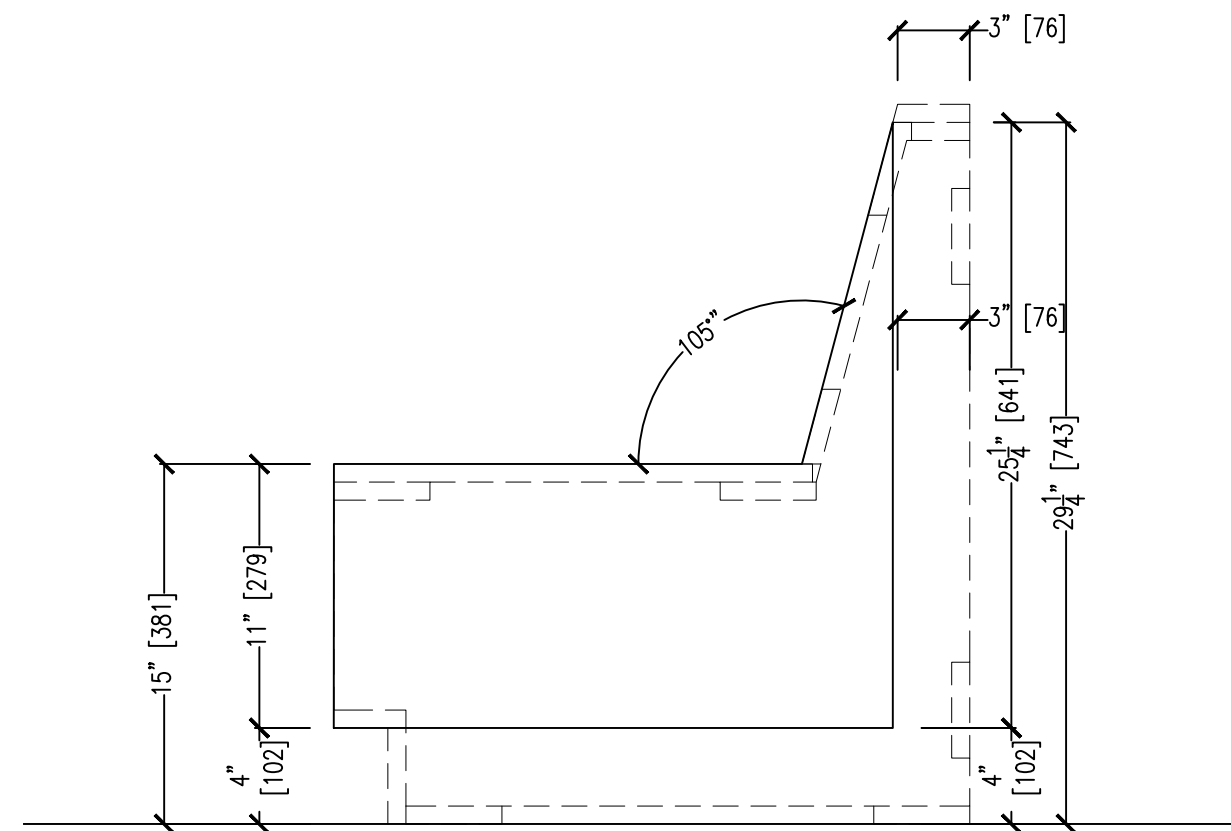


08 SECTION @ APPLIED ENDS @ ENS OF BENCHES
3.06 SCALE: 1 1/2" = 12" ARCH. REF.:32/541

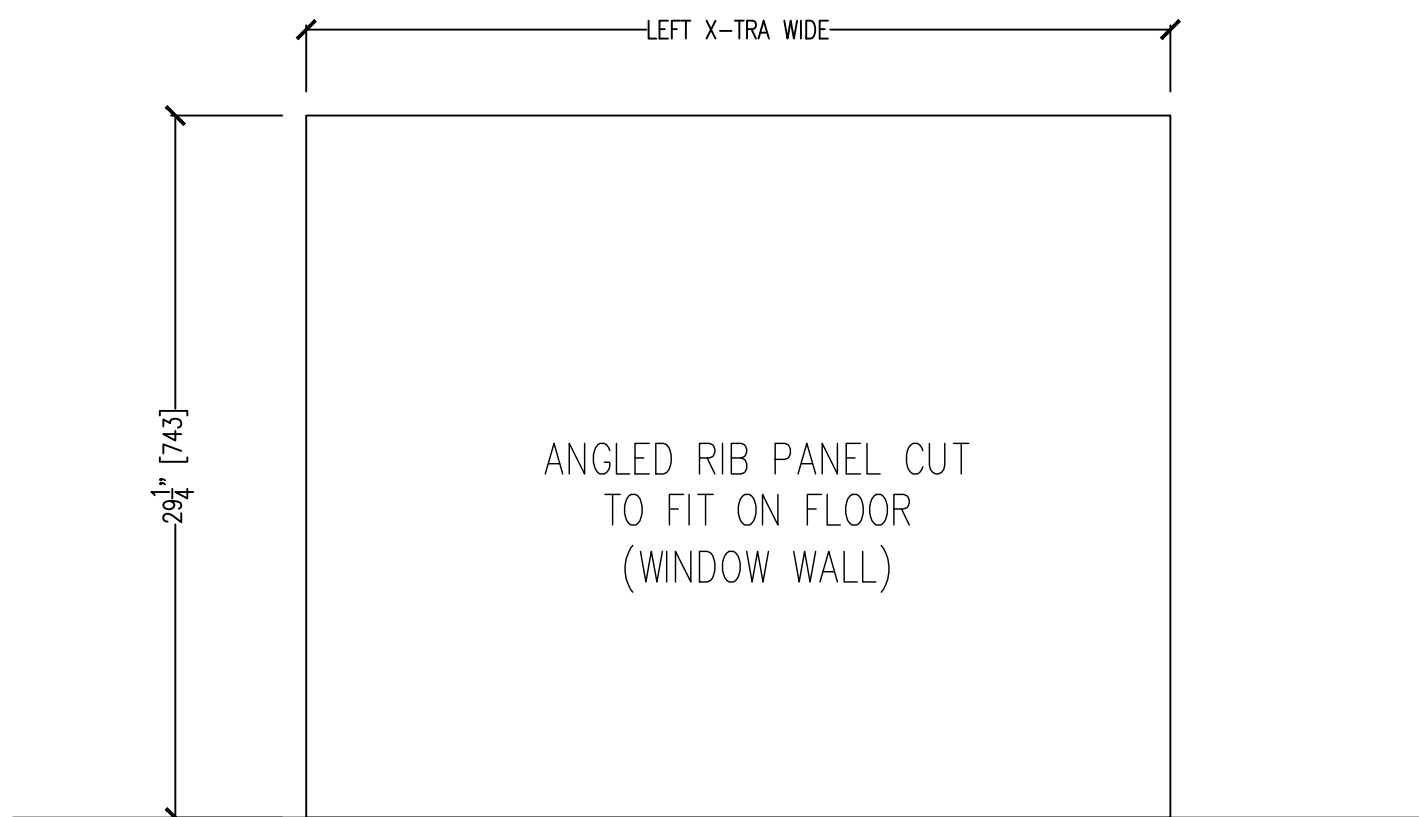

09 SECTION @ ANGELED RIB - CUT TO FIT ON FLOOR
3.06 SCALE: 1 1/2" = 12" ARCH. REF.:32/541


MATERIAL	DESCRIPTION
WN-01	EUROPEAN OAK VENEER - PLAIN CUT
WN-02	WASHED APPROVED SAMPLE
WN-03	WASHED APPROVED SAMPLE
PROJECT:
SOUTH STATION
BOSTON, MA 02211
ARCHITECT:
A+I
NEW YORK, NY 10010
CONTRACTOR:
CORDERMAN
BOSTON, MA 02210
SUBMITTAL
04/17/26
04/02/26
01-16-26
12-10-25
11-05-25
10-31-25
PROJECT #:
4296
SCALE:
CAD DWG FILE:
4296 SSM 5-22-26 S8.dwg
DRAWN BY:
AL
REVISED BY:
ROBK
SHEET TITLE:
BENCH RIBS
DIFFERENT LAYOUTS
SHEET #:
3.06

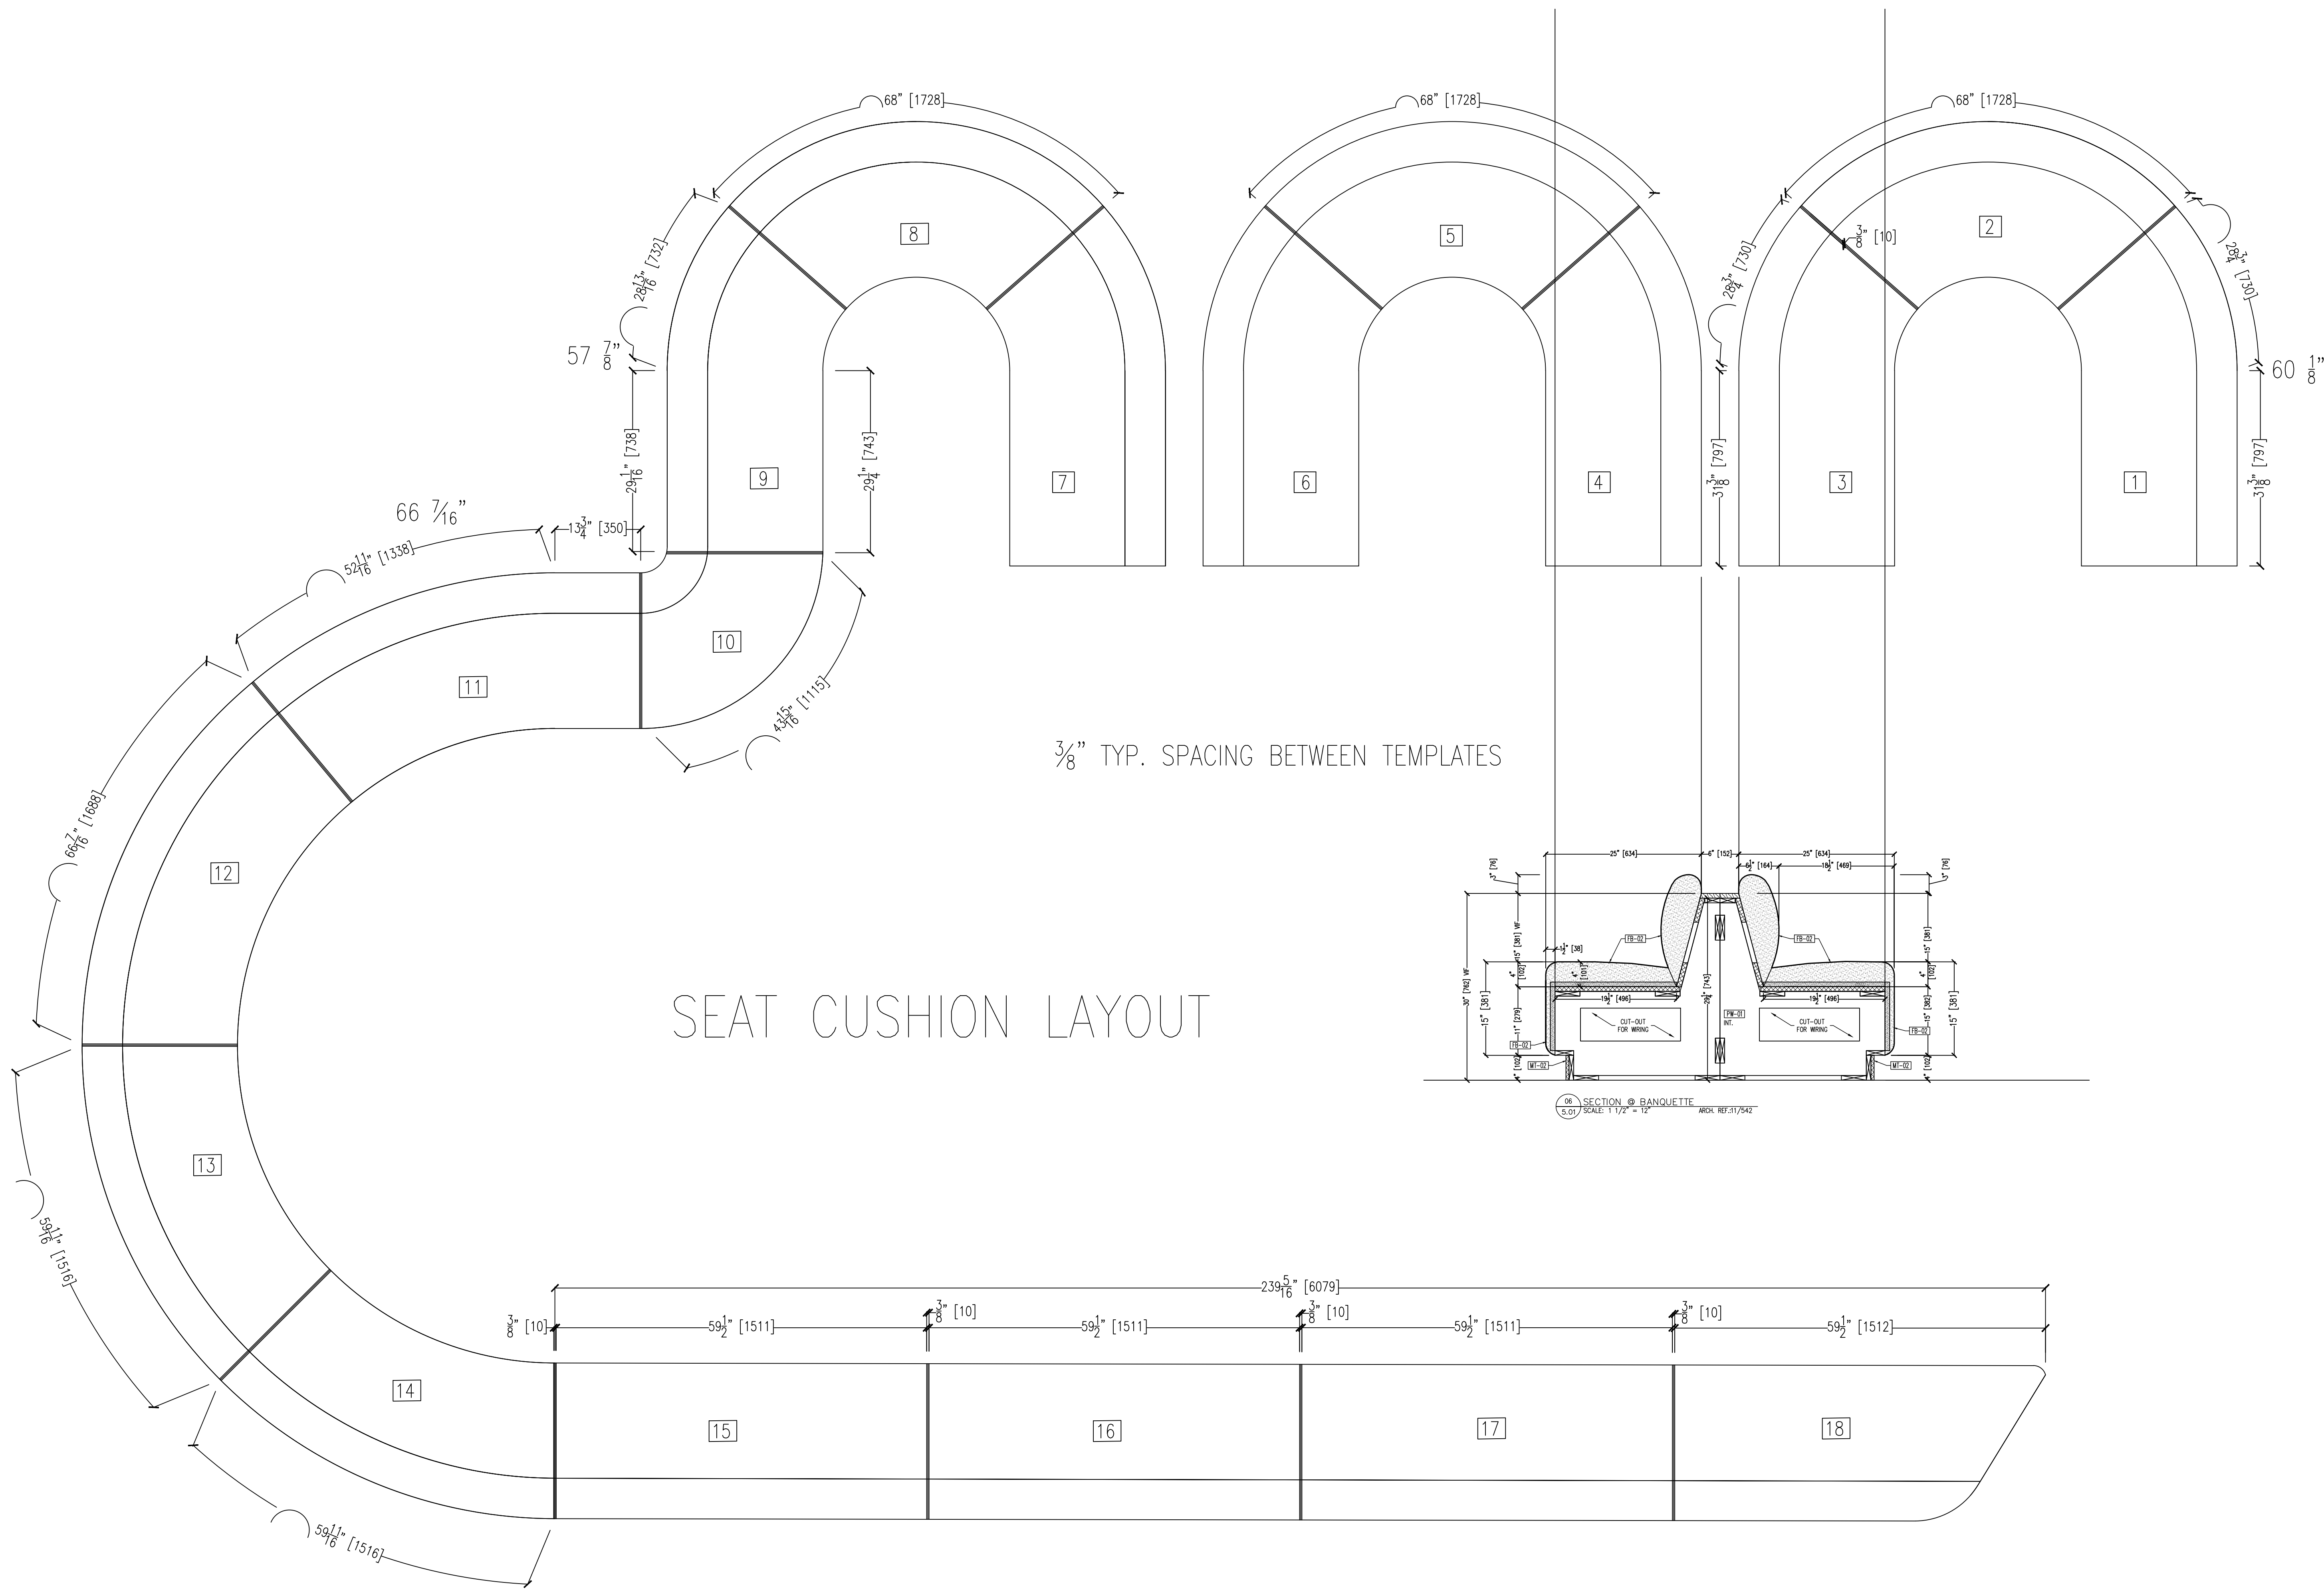

MATERIAL	DESCRIPTION
LN-01	EUROPEAN OAK VENEER - PLAIN CUT
LN-02	WASH APPROVED SAMPLE
LN-03	ASH - PLAIN CUT
LN-04	WASH APPROVED SAMPLE
WD-01	SOLID EUROPEAN OAK - PLAIN CUT
WD-02	TO MATCH LN-01
WD-03	SOLID EUROPEAN OAK - PLAIN CUT
WD-04	TO MATCH LN-02
WD-05	SOLID ASH
WD-06	TO MATCH LN-03
WD-07	WHITE OAK - TO MATCH SAMPLE
WD-08	SURFACING SOLUTION: #593
PW-01	PLYWOOD
PL-01	PLASTIC LAMINATE
PL-02	OCTOPUS PRODUCTS: #887 CHAMPAGNE
PT-01	PRIMED FOR PAINT
QT-01	QUARTZ - 2CM
QT-02	CORIAN QUARTZ: CLOUD WHITE
SS-01	SOLID SURFACE
SS-02	CORIAN: GLACIER ICE
MT-01	SOLID STAINLESS STEEL
MT-02	METAL - BRONZE
MT-03	TBD
FB-01	UPHOLSTERY FABRIC - LEATHER
FB-02	SPINNEBECK: #WD 093 TOAST
WC-01	ACOUSTIC FELT FINS
WC-02	TUBS: CUSTOM
EB-01	EDGEBOARD
EB-02	TO MATCH LN-01
EB-03	EDGEBOARD
EB-04	TO MATCH LN-02
HD-01	CONCEALED HINGE
HD-02	BLUM 110° HINGE - SOFT CLOSE
HD-03	NOT USED
HD-04	SHELF SUPPORT "SPOON" TYPE
HD-05	HARPLE: #6204.711 - BRUSHED NICKEL
HD-06	SUPPORT BRACKETS IN WALL
HD-07	RACKS: EH-1212FM
HD-08	CASTERS
HD-09	MAPP CASTER: 4"x2" PART #146PUBB42205
HD-10	NOT USED
HD-11	FLAT WALL BRACKET
HD-12	K-301 (16" OR 24") - BLACK
HD-13	ZOLIP
HD-14	DRAWER SLIDE
HD-15	KIR450-18
HD-16	RICHIELE
HD-17	PIVOT HINGE - Z164190
HD-18	TRASH BARREL
HD-19	SQUARE TRASH BARREL: #B641439GY
HD-20	IN WALL HIDDEN BRACKET
HD-21	BROW SUPPORTS - L-BRACKET #5420K-ISC
HD-22	SUPPORT BRACKET COUNTERTOP
HD-23	KW-16

PROJECT:	
SOUTH STATION BOSTON, MA 02111	
ARCHITECT:	
A+I NEW YORK, NY 10010	
CONTRACTOR:	
CORDERMAN BOSTON, MA 02210	
PROJECT #:	SCALE:
4296	
CAD DWG FILE:	
4296 SSM 5-22-26 S8.dwg	
DRAWN BY:	REVISED BY:
AL	ROBK
SHEET TITLE:	
SEAT CUSHION LAYOUT	
SHEET #:	

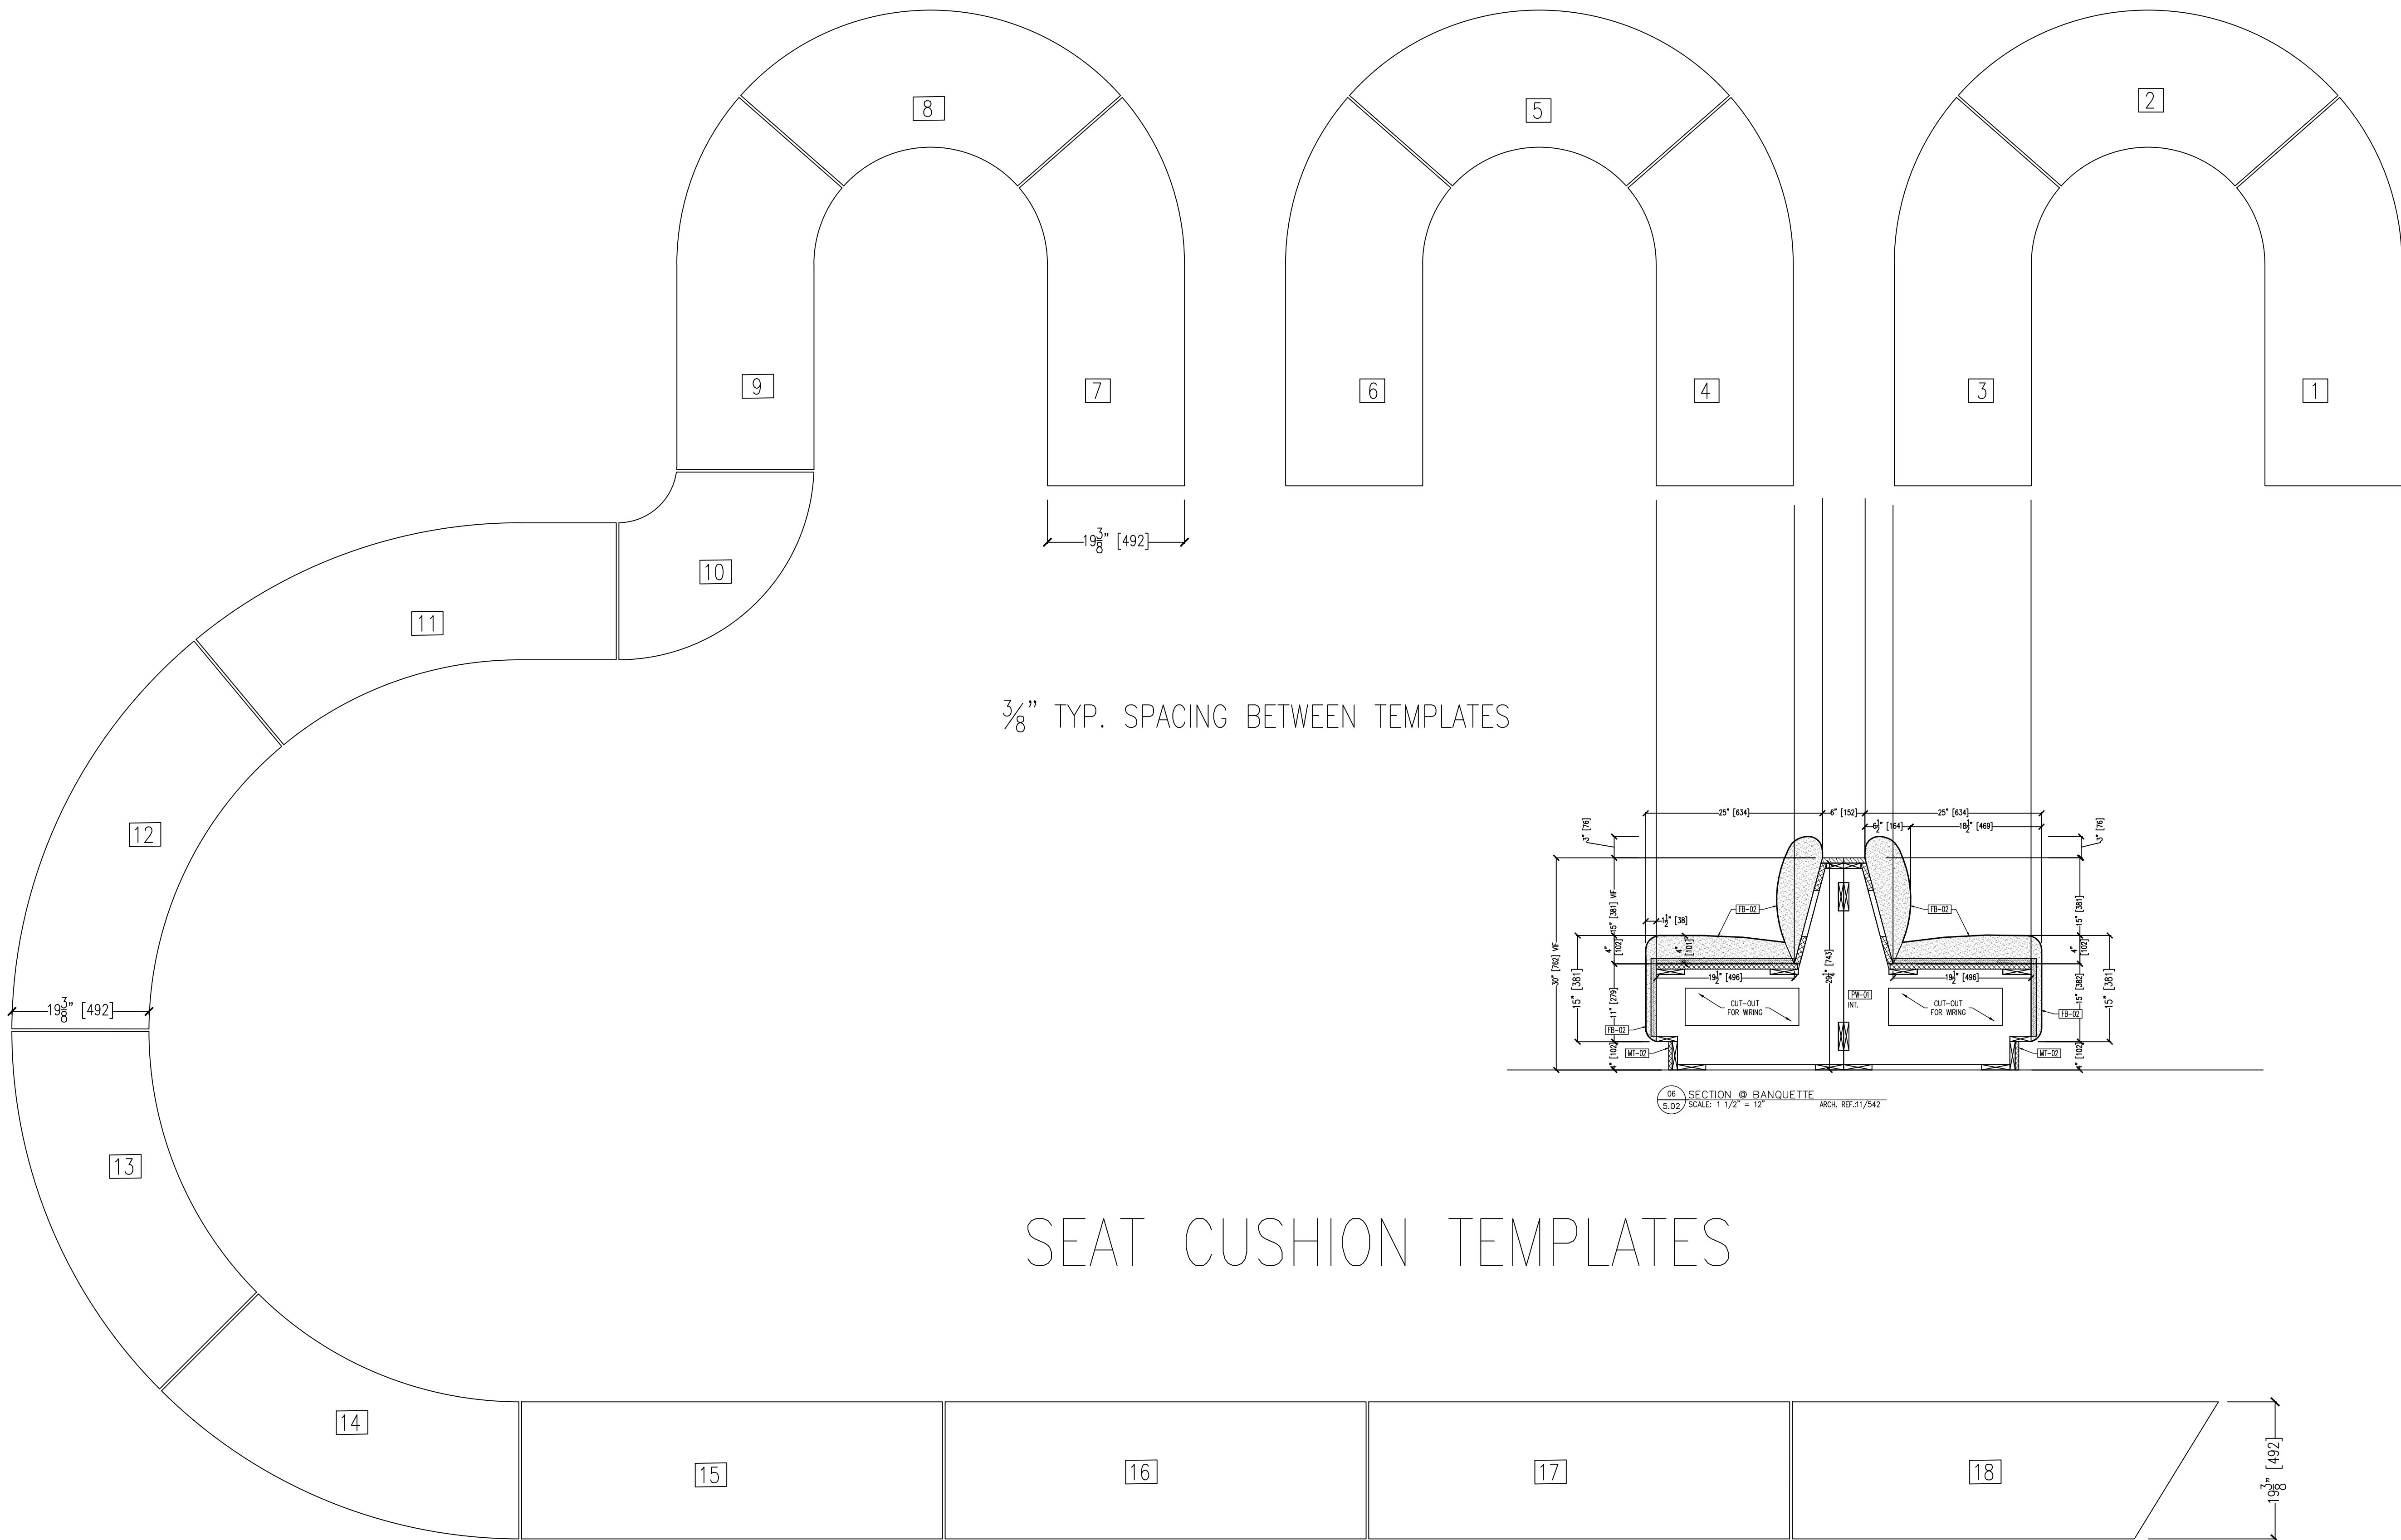

SEAT CUSHION TEMPLATES

MATERIAL	DESCRIPTION
WN-01	EUROPEAN OAK VENEER - PLAIN CUT
WN-02	ASH - PLAIN CUT
WD-01	SOLID EUROPEAN OAK - PLAIN CUT
WD-02	SOLID ASH
WD-03	WHITE OAK - TO MATCH SAMPLE
WD-04	SURFACING SOLUTION: #593
PW-01	PLYWOOD
PL-01	PLASTIC LAMINATE
PT-01	OCTOPUS PRODUCTS: #887 CHAMPAGNE
ST-01	QUARTZ - 2CM
SS-04	CORIAN QUARTZ: CLOUD WHITE
SS-05	CORIAN: GLACIER ICE
MT-01	SOLID STAINLESS STEEL
MT-02	METAL - BRONZE
FB-01	UPHOLSTERY FABRIC - LEATHER
FB-02	SPINNEBECK: #V0 093 TOAST
WC-03	ACOUSTIC FELT FINS
EB-01	EDGE BAND
EB-02	TO MATCH WN-01
EB-03	EDGE BAND
EB-04	TO MATCH PL-01
HD-01	CONCEALED HINGE
HD-02	BLUM 110° HINGE - SOFT CLOSE
HD-03	NOT USED
HD-04	SHELF SUPPORT "SPOON" TYPE
HD-05	HANDLE: #6204.711 - BRUSHED NICKEL
HD-06	SUPPORT BRACKETS IN WALL
HD-07	CASTERS
HD-08	MAPP CASTER: 4"X2" PART #146PUBB4205
HD-09	NOT USED
HD-10	FLAT WALL BRACKET
HD-11	K-300 (16" OR 24") - BLACK
HD-12	ZCJP
HD-13	DRAWER SLIDE
HD-14	KYB450-18
HD-15	RICHIELE
HD-16	PIVOT HINGE - Z164190
HD-17	TRASH BARREL
HD-18	SQUARE TOSH BARREL - M641439CY
HD-19	IN WALL HIDDEN BRACKET
HD-20	BROW SUPPORTS - L-BRACKET #5420K-ISC
HD-21	SUPPORT BRACKET COUNTERTOP
HD-22	KW-16

PROJECT:
SOUTH STATION
BOSTON, MA 02111
ARCHITECT:
A+I
NEW YORK, NY 10010
CONTRACTOR:
CORDERMAN
BOSTON, MA 02210

04/17/26	SUBMITTAL
04/02/26	SUBMITTAL
01-16-26	SUBMITTAL
12-10-25	SUBMITTAL
11-05-25	SUBMITTAL
10-31-25	SUBMITTAL

PROJECT #:
4296

SCALE:

CAD DWG FILE:
4296 SSM 5-22-26 S8.dwg

DRAWN BY:
AL

REVISED BY:
ROBK

SHEET TITLE:
SEAT CUSHION TEMPLATES

SHEET #: